
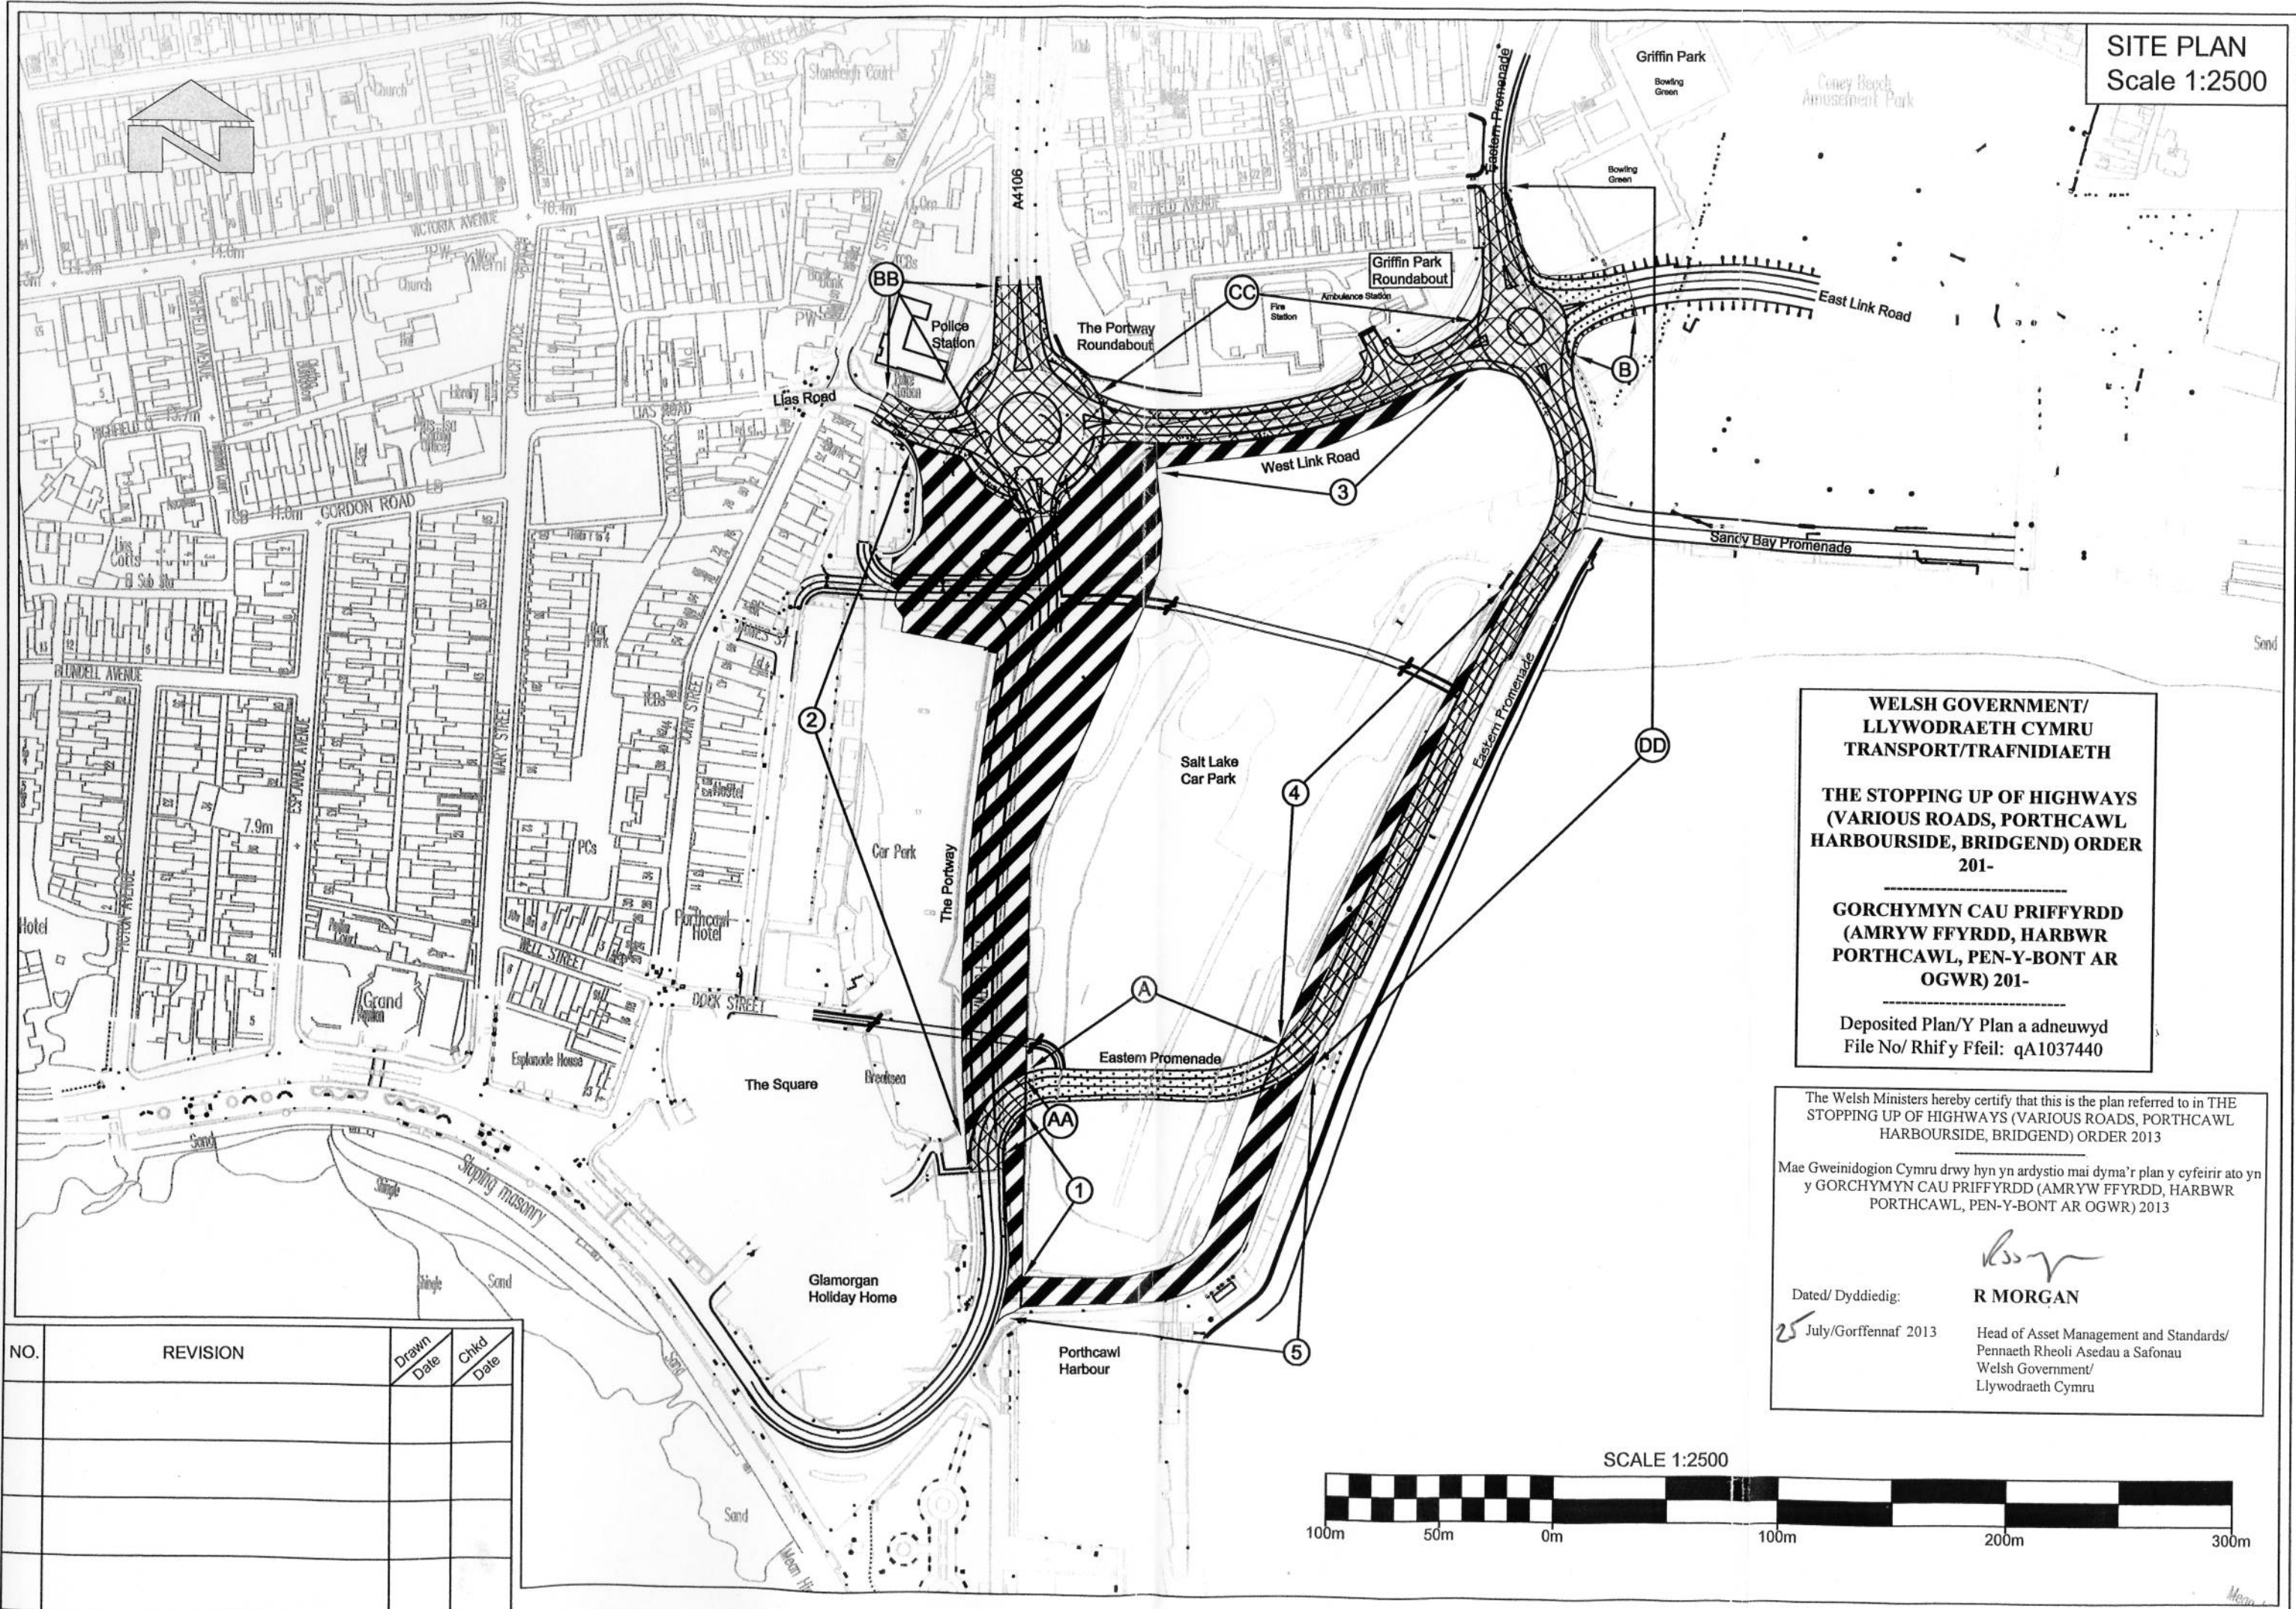


**SITE PLAN**  
Scale 1:2500

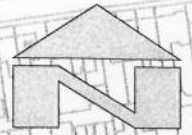

**WELSH GOVERNMENT/  
LLYWODRAETH CYMRU  
TRANSPORT/TRAFNIDIAETH**

**THE STOPPING UP OF HIGHWAYS  
(VARIOUS ROADS, PORTHCAWL  
HARBOURSIDE, BRIDGEND) ORDER  
201-**

**GORCHYMYN CAU PRIFYRDD  
(AMRYW FFYRDD, HARBWR  
PORTHCAWL, PEN-Y-BONT AR  
OGWR) 201-**

Deposited Plan/Y Plan a adnewyd  
File No/ Rhif y Ffeil: qA1037440

The Welsh Ministers hereby certify that this is the plan referred to in THE STOPPING UP OF HIGHWAYS (VARIOUS ROADS, PORTHCAWL HARBOURSIDE, BRIDGEND) ORDER 2013

Mae Gweinidogion Cymru drwy hyn yn ardstio mai dyma'r plan y cyfeirir ato yn y GORCHYMYN CAU PRIFYRDD (AMRYW FFYRDD, HARBWR PORTHCAWL, PEN-Y-BONT AR OGWR) 2013

Dated/ Dyddiedig: *R Morgan*  
**R MORGAN**

25 July/Gorffennaf 2013 Head of Asset Management and Standards/  
Pennaeth Rheoli Asedau a Safonau  
Welsh Government/  
Llywodraeth Cymru

NO.	REVISION	Drawn Date	Chkd Date

SCALE 1:2500

