


Mae Gweinidogion Cymru drwy hyn yn ardystio mai dyma'r plan y cyfeirir ato yng Ngorchymyn Cau Priffyrdd (Tir Sy'n Gyfagos I 13 Newton Street, Abertawe) 2018

The Welsh Ministers Hereby Certify That This Is The Plan Referred To In The Stopping Up Of Highways (Land Adjacent To 13 Newton Street, Swansea) Order 2018

Dyddiedig/Dated: 15 Ionawr 2018

*Nley*

Nina Ley  
 Pennaeth yr Uned Fusnes, Rheoli'r Rhwydwaith / Head of Business Unit, Network Management  
 Llywodraeth Cymru / Welsh Government

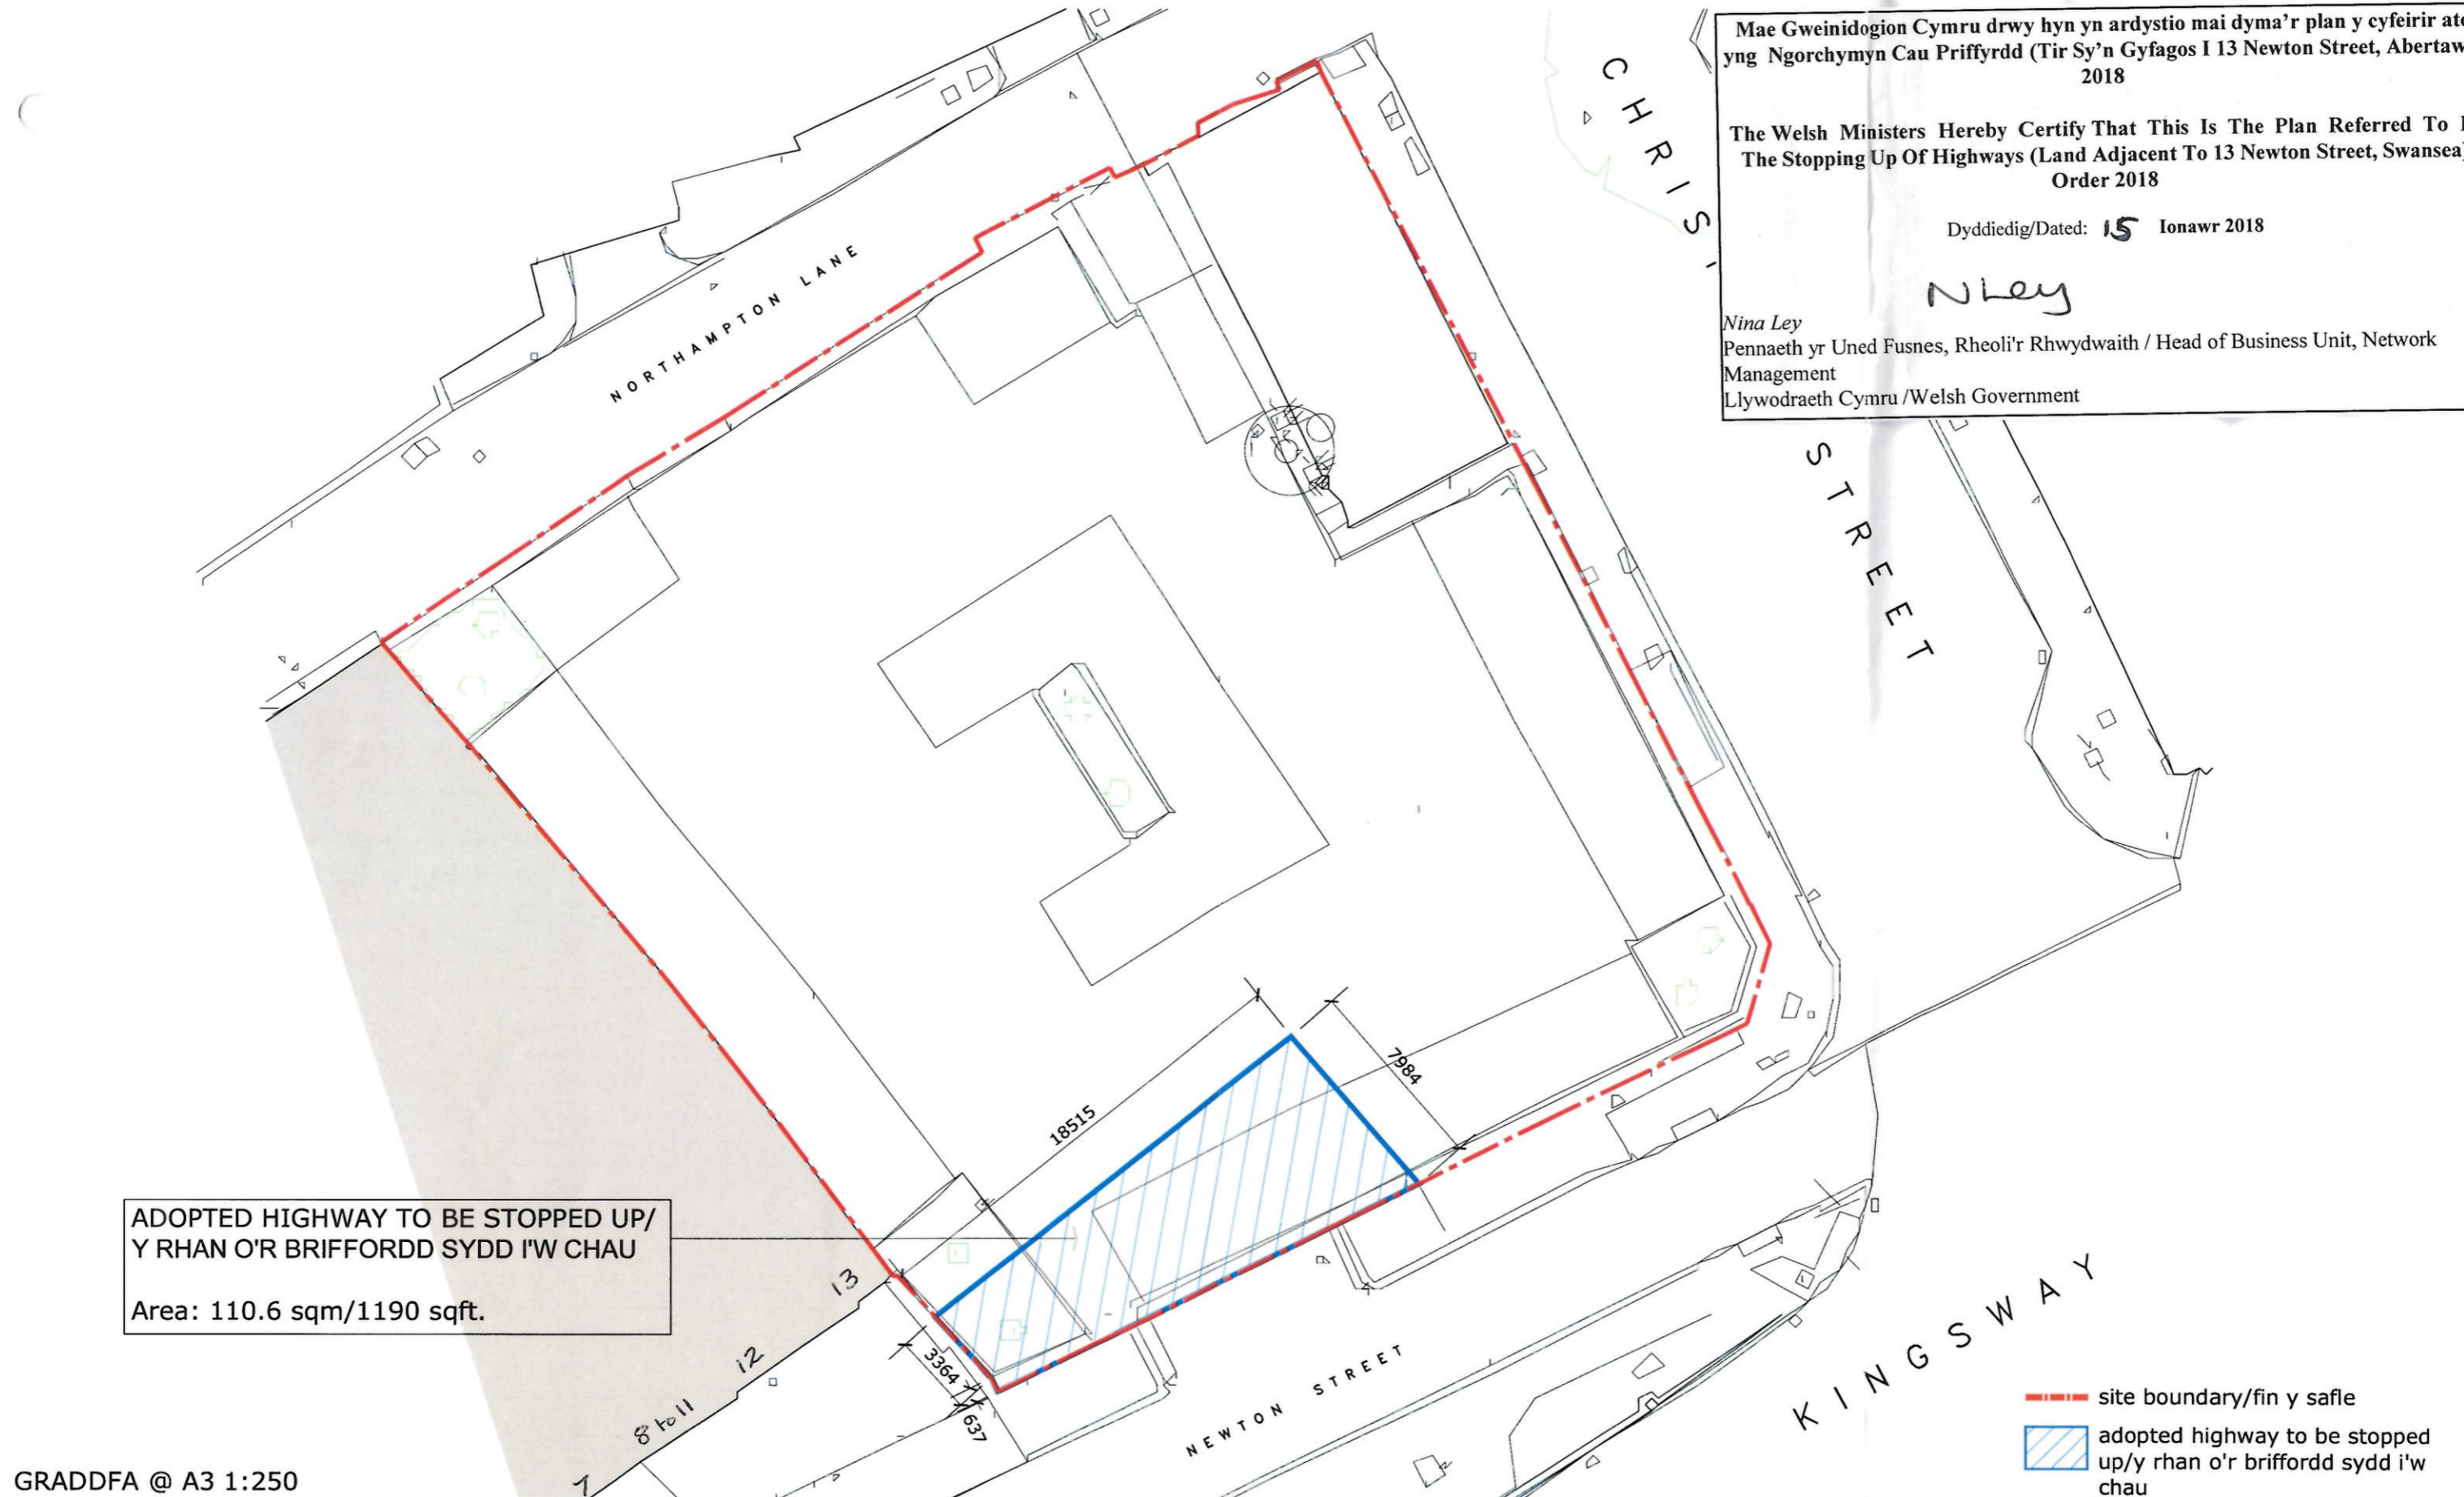

ADOPTED HIGHWAY TO BE STOPPED UP/  
 Y RHAN O'R BRIFFORDD SYDD I'W CHAU  
 Area: 110.6 sqm/1190 sqft.

--- site boundary/fin y safle  
 [Blue hatched box] adopted highway to be stopped up/y rhan o'r briffordd sydd i'w chau

GRADDFA @ A3 1:250

Do not scale from this drawing. If in doubt, ask.  
 This drawing is the property of maith design limited and must not be copied, reproduced or disclosed without written permission.  
 Maith Design accepts no responsibility for any costs, losses or claims whatsoever arising from these drawings, specifications and related documents unless there is full compliance with the Client or any unauthorised user of the following:

- All boundaries, dimensions and levels are to be checked on site before construction and any discrepancies reported to the Architect/Designer.
- Partial Service: Any discrepancies with site or other information is to be advised to the Architect/Designer and direction and/or approval is to be sought before the implementation of the detail.
- Block and site plans are reproduced under licence from the Ordnance Survey.
- Do not scale from this drawing.
- For the purpose of co-ordination, all relevant parties must check this information prior to implementation and report any discrepancies to the Architect/Designer.




previous revisions	by:	date:
revision: -- --	--	---.---.---

suite 324/325  
 baltic chambers  
 50 wellington street  
 glasgow g2 6hj  
 0141 348 7700  
 office@maithdesign.com  
 www.maithdesign.com



project client	0058 Kingsway, Swansea Crosslane
drawing	Stopping Up Order
scale @ A3	1:250
dwg number	AL(91)001
revision	-
date	22.11.2017
status	information

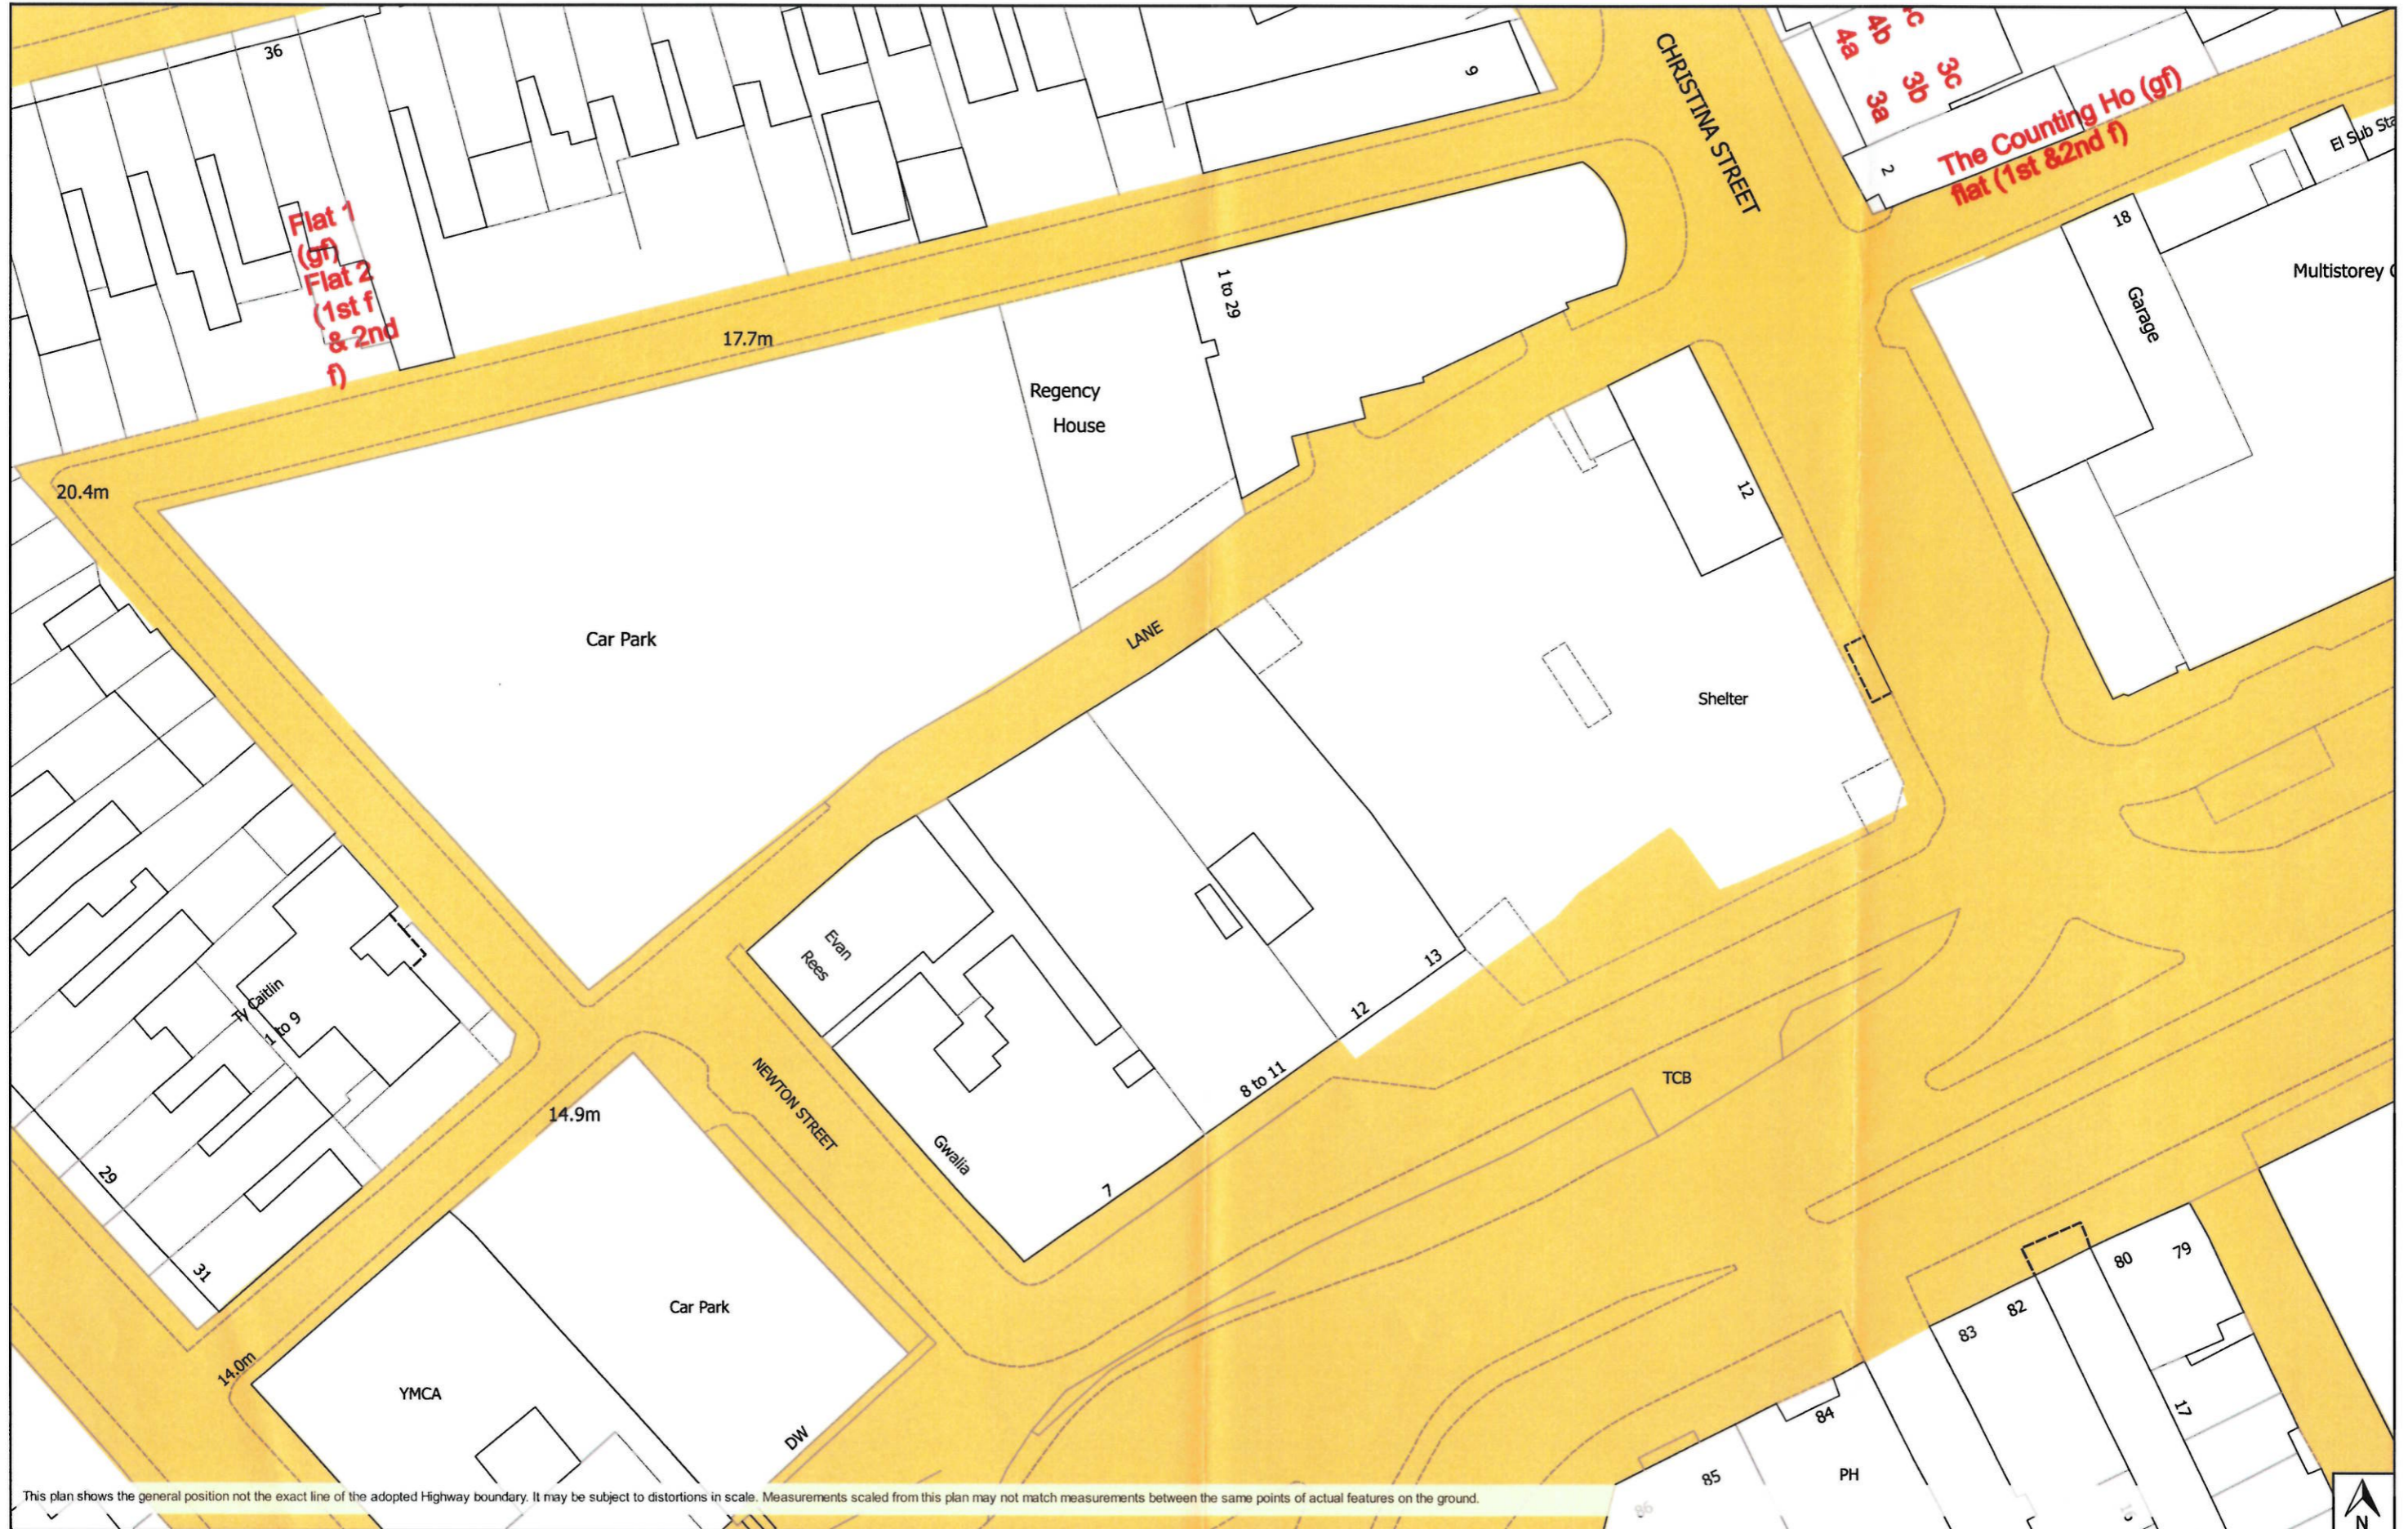

This plan shows the general position not the exact line of the adopted Highway boundary. It may be subject to distortions in scale. Measurements scaled from this plan may not match measurements between the same points of actual features on the ground.

17-18 Kingsway, Swansea  
 Ref: ECG/DL/NMJ001-0014  
 CCS Ref: 17003  
 ADOPTED HIGHWAY SHOWN SHADED BROWN

SCALE 1:500  
 DATE 18.04.2017

CITY & COUNTY OF SWANSEA  
 HIGHWAYS & TRANSPORTATION  
 HIGHWAY MANAGEMENT



Crown Copyright and  
 Database right 2017  
 Ordnance Survey  
 100023509  
 Hawlfraint a hawl cronfa  
 ddata'r Goron 2017  
 Yr Arolwg Ordnans  
 100023509

