

**GORCHYMYN TRAFFORDD YR M4
(CYFFORDD 23 (MAN I'R DWYRAIN O FAGWYR)
I FAN I'R GORLLEWIN O GYFFORDD 29
(CAS-BACH) A FFYRDD CYSYLLTU) A
THRAFFORDD YR M48 (FFORDD GYSYLLTU
CYFFORDD 23 (MAN I'R DWYRAIN O FAGWYR))
A CHEFNFFORDD LLUNDAIN I ABERGWAUN
(MAN I'R DWYRAIN O FAGWYR I GAS-BACH)
(FFYRDD YMYL) 201-**

Nid yw'r cynlluniau yma yn dangos lled na
manylion lluniadol

GRADDFA'R CYNLLUN ALLWEDDOL 1:10,000
GRADDFA'R CYNLLUN SAFLE 1:2500, 1:1250,
1:1000 & 1:500

UNEDAU HYD:

1 MEDR = ODDEUTU 1.094 LLATH

1 CILOMEDR = ODDEUTU 0.621 MILLTIR

**THE M4 MOTORWAY (JUNCTION 23
(EAST OF MAGOR) TO WEST OF
JUNCTION 29 (CASTLETON) AND
CONNECTING ROADS) AND THE
M48 MOTORWAY (JUNCTION 23 (EAST OF
MAGOR) CONNECTING ROAD) AND THE
LONDON TO FISHGUARD TRUNK ROAD
(EAST OF MAGOR TO CASTLETON)
(SIDE ROADS) ORDER 201-**

These plans do not show widths or constructional
details

KEY PLAN SCALE 1:10,000

SITE PLAN SCALE 1:2500, 1:1250, 1:1000 &
1:500

UNITS OF LENGTH

1 METRE = 1.094 YARDS APPROX

1 KILOMETRE = 0.621 MILES APPROX

ALLWEDD

Llwybr y brif gefnffordd newydd mewn
cloddiaid



Llwybr y brif gefnffordd newydd ar
arglawdd




Y ffyrdd arbennig presennol

A48(M)/M4/M48

Existing special roads

Priffordd newydd

 

New Highway

Priffordd i'w gwella




Highway to be improved

Priffordd i'w chau



Highway to be stopped up

Mynedfa breifat newydd

 


New private means of access

Mynedfa breifat i'w chau



Private means of access to be
stopped up

Priffordd Dros Dro

 

Temporary Highway

Cofrestriad Cynlluniau
Plans Registry

Rhif. HA14/1 WG 13
No. HA14/1 WG 13


Dyddiad: 03 Mawrth 2016
Date: 03 March 2016

Llofnodwyd ar ran Gweinidogion Cymru
Signed on behalf of the Welsh Ministers

Ar yr / On the

Pennaeth Rheoli
Asedau a Safonau
Llywodraeth Cymru

Head of Asset
Management and Standards
Welsh Government

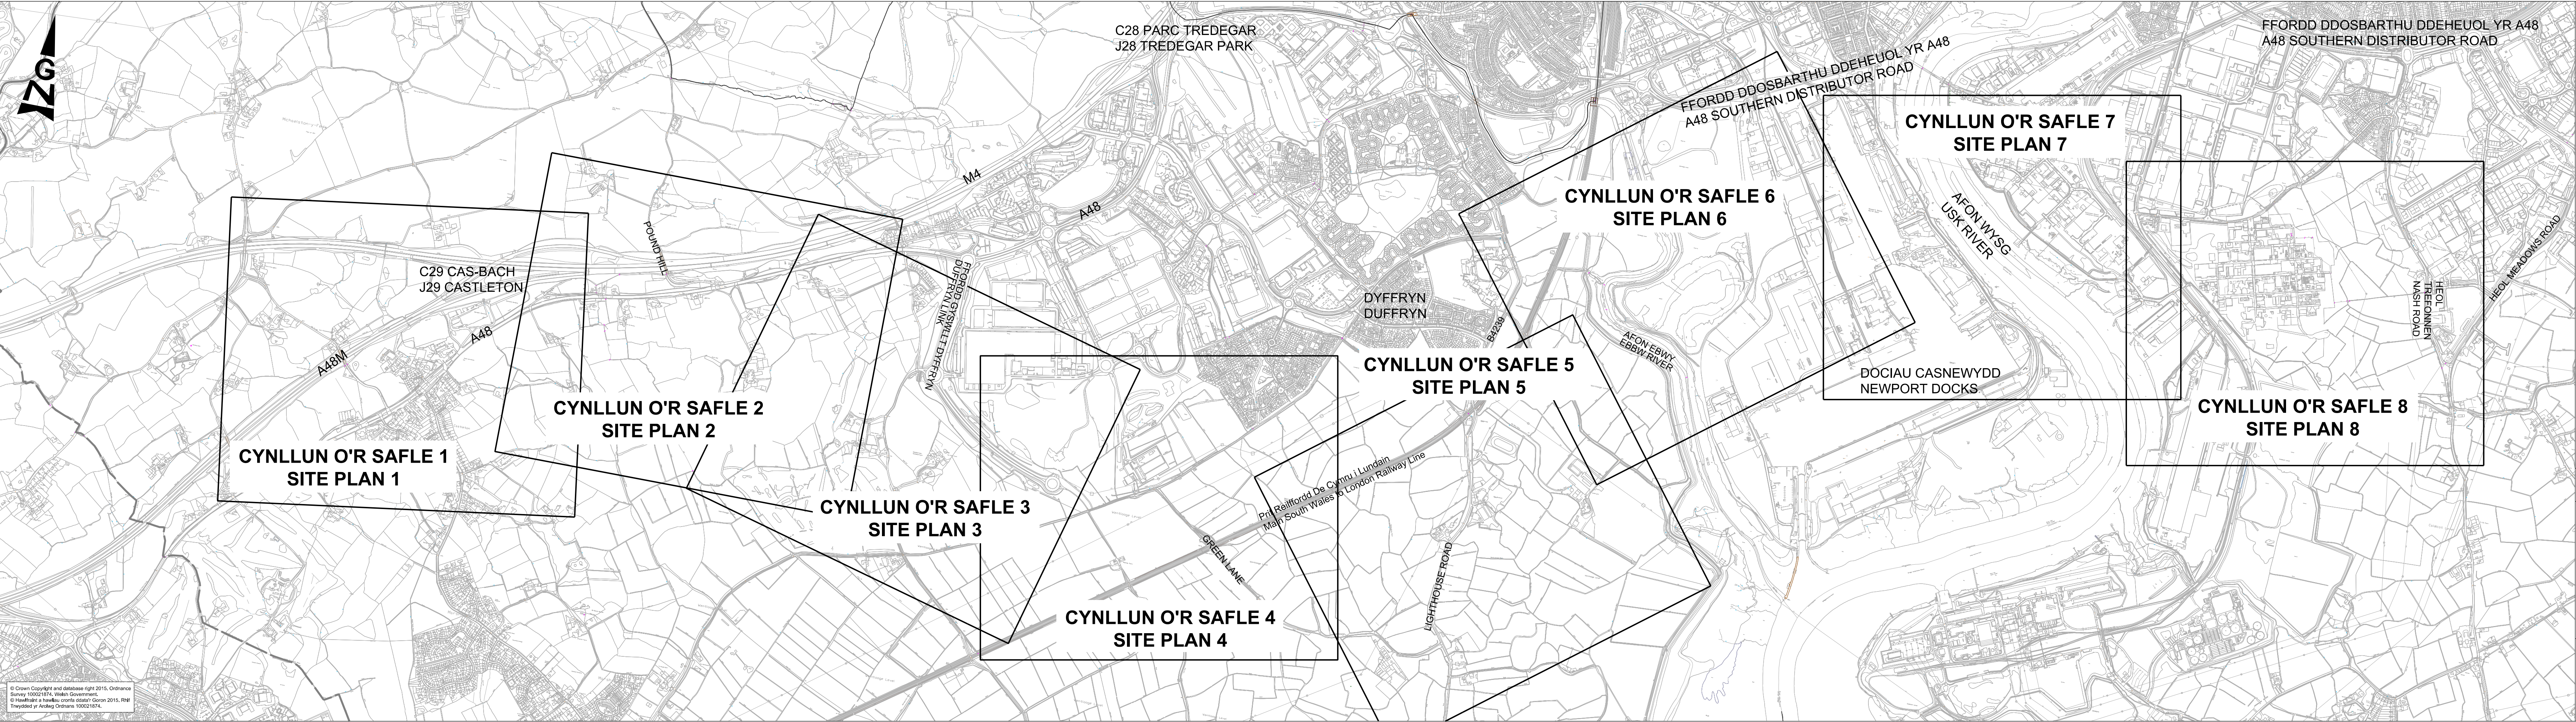

© Crown Copyright and database right 2015, Ordnance Survey 100021574, Welsh Government.
© Newfrank a'r llewys corffwrdd ddiwydiol, 2015, Rhif
Twydded yr Ardal Ordnance 100021574.

ALLWEDD:
KEY:

Ffin Cyngor Siroi
County Council Boundary


Ffin Cyngor Tref
a Chymuned
Town and Community
Council Boundary

0100200300400500
METRAU / METRES1:12500

GORCHYMYN TRAFFORDD YR M4 (CYFFORDD 23
(MAN I'R DWYRAIN O FAGWYR) I FAN I'R
GORLLEWIN O GYFFORDD 29 (CAS-BACH) A
FFYRDD CYSYLLTU) A THRAFFORDD YR M48
(FFORDD GYSYLLTU CYFFORDD 23 (MAN I'R
DWYRAIN O FAGWYR)) A CHEFNFFORDD
LLUNDAIN I ABERGWAUN (MAN I'R DWYRAIN O
FAGWYR I GAS-BACH) (FFYRDD YMYL) 201-

THE M4 MOTORWAY (JUNCTION 23
(EAST OF MAGOR) TO WEST OF JUNCTION 29
(CASTLETON) AND CONNECTING ROADS) AND
THE M48 MOTORWAY (JUNCTION 23 (EAST OF
MAGOR) CONNECTING ROAD) AND THE LONDON
TO FISHGUARD TRUNK ROAD (EAST OF MAGOR
TO CASTLETON) (SIDE ROADS) ORDER 201-

CYNLLUN ALLWEDDOL
KEY PLAN 1

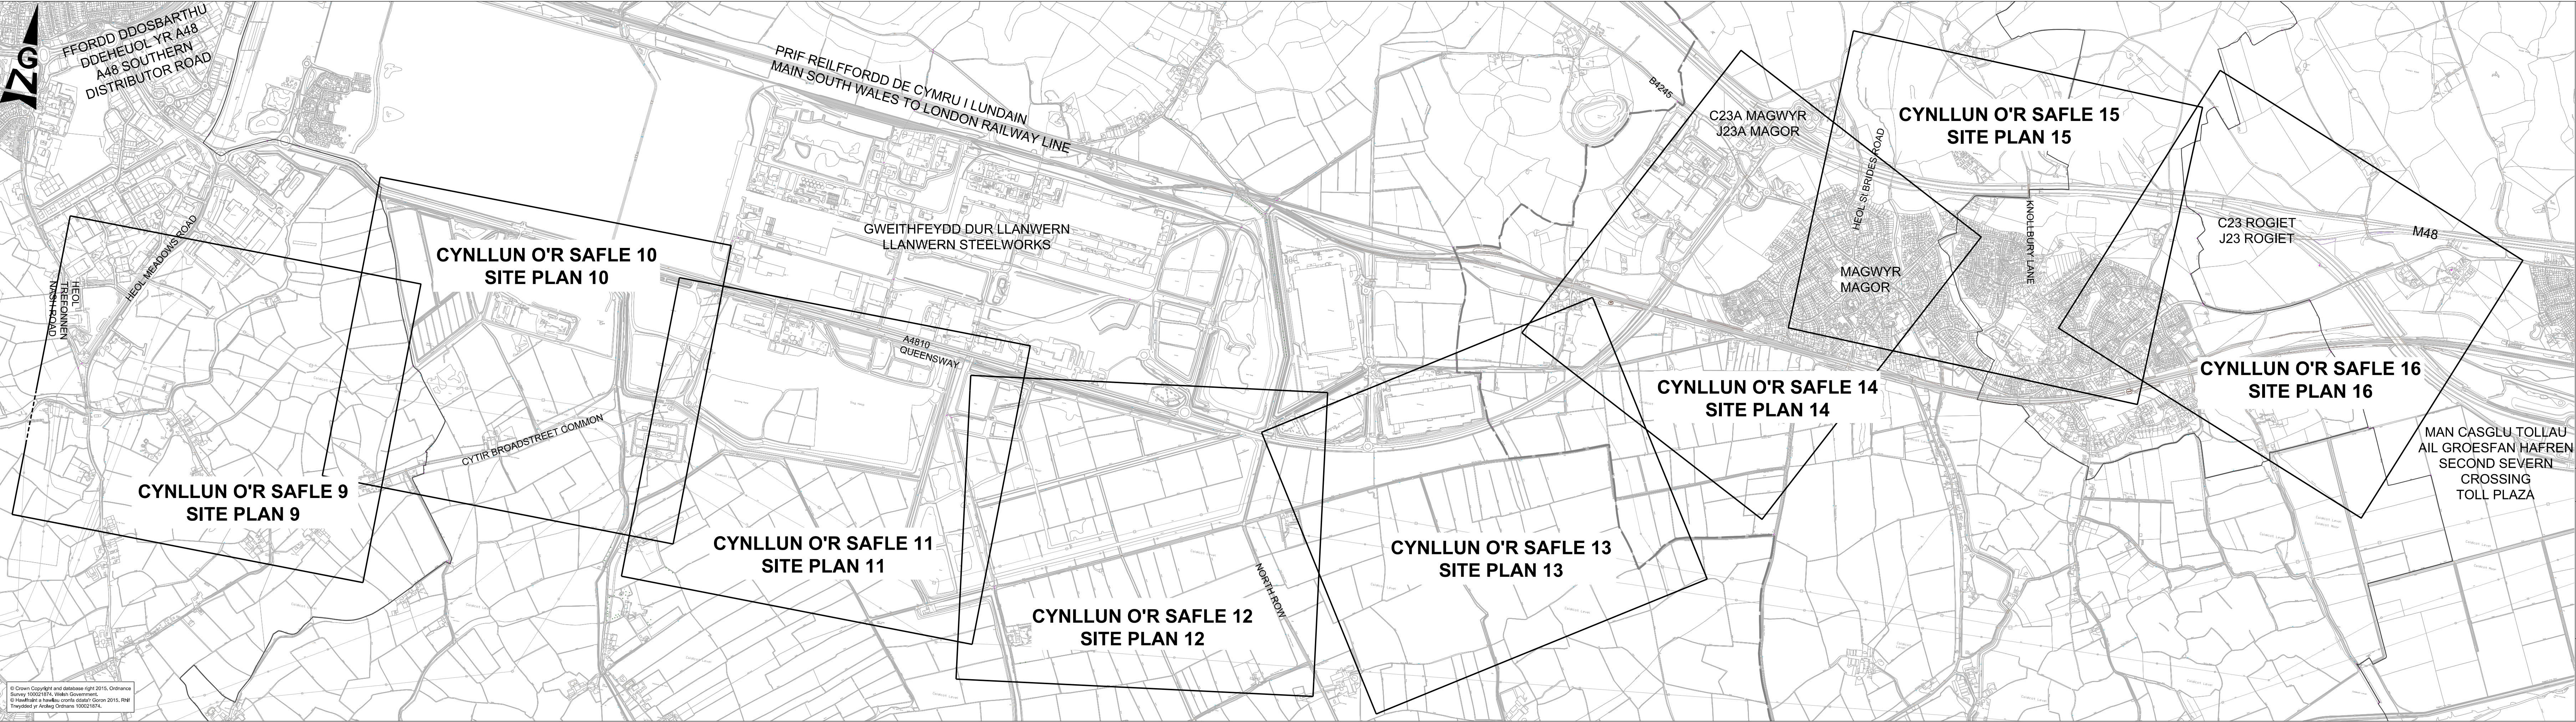

FFORDD DDOSBARTHU
DDEHEUOL YR A48
A48 SOUTHERN
DISTRIBUTOR ROAD

PRIF REILFFORDD DE CYMRU I LUNDAIN
MAIN SOUTH WALES TO LONDON RAILWAY LINE

GWEITHFEYDD DUR LLANWERN
LLANWERN STEELWORKS

A4810
QUEENSWAY

CYTIR BROADSTREET COMMON

NORTH ROW

C23A MAGWYR
J23A MAGOR

MAGWYR
MAGOR

C23 ROGJET
J23 ROGJET

M48

MAN CASGLU TOLLAU
AIL GROESFAN HAFREN
SECOND SEVERN
CROSSING
TOLL PLAZA

**CYNLLUN O'R SAFLE 9
SITE PLAN 9**

**CYNLLUN O'R SAFLE 10
SITE PLAN 10**

**CYNLLUN O'R SAFLE 11
SITE PLAN 11**

**CYNLLUN O'R SAFLE 12
SITE PLAN 12**

**CYNLLUN O'R SAFLE 13
SITE PLAN 13**

**CYNLLUN O'R SAFLE 14
SITE PLAN 14**

**CYNLLUN O'R SAFLE 15
SITE PLAN 15**

**CYNLLUN O'R SAFLE 16
SITE PLAN 16**

© Crown Copyright and database right 2015, Ordnance
Survey 100021574, Welsh Government
© Newtrac a'r hysbysu cerbydau 2015, Rhif
Trwydded yr Arolwg Ordnance 100021574.

ALLWEDD:
KEY:

Ffin Cyngor Sirol
County Council Boundary

Ffin Cyngor Tref
a Chymuned
Town and Community
Council Boundary

0 100 200 300 400 500
METRAU / METRES 1:12500

GORCHYMYN TRAFFORDD YR M4 (CYFFORDD 23
(MAN I'R DWYRAIN O FAGWYR) I FAN I'R
GORLLEWIN O GYFFORDD 29 (CAS-BACH) A
FFYRDD CYSYLLTU) A THRAFFORDD YR M48
(FFORDD GYSYLLTU CYFFORDD 23 (MAN I'R
DWYRAIN O FAGWYR)) A CHEFNFFORDD
LLUNDAIN I ABERGWAUN (MAN I'R DWYRAIN O
FAGWYR I GAS-BACH) (FFYRDD YMYL) 201-

THE M4 MOTORWAY (JUNCTION 23
(EAST OF MAGOR) TO WEST OF JUNCTION 29
(CASTLETON) AND CONNECTING ROADS) AND
THE M48 MOTORWAY (JUNCTION 23 (EAST OF
MAGOR) CONNECTING ROAD) AND THE LONDON
TO FISHGUARD TRUNK ROAD (EAST OF MAGOR
TO CASTLETON) (SIDE ROADS) ORDER 201-

**CYNLLUN ALLWEDDOL
KEY PLAN 2**