


02/01/2020 12:34:16 L:\RA Architects\RAA Projects\R112 Mr Reynolds_Darlow Lloyd Cefn Cribwr\CAD\R112-33-A1 -Stopping Up Order Site Plan.dwg - A3

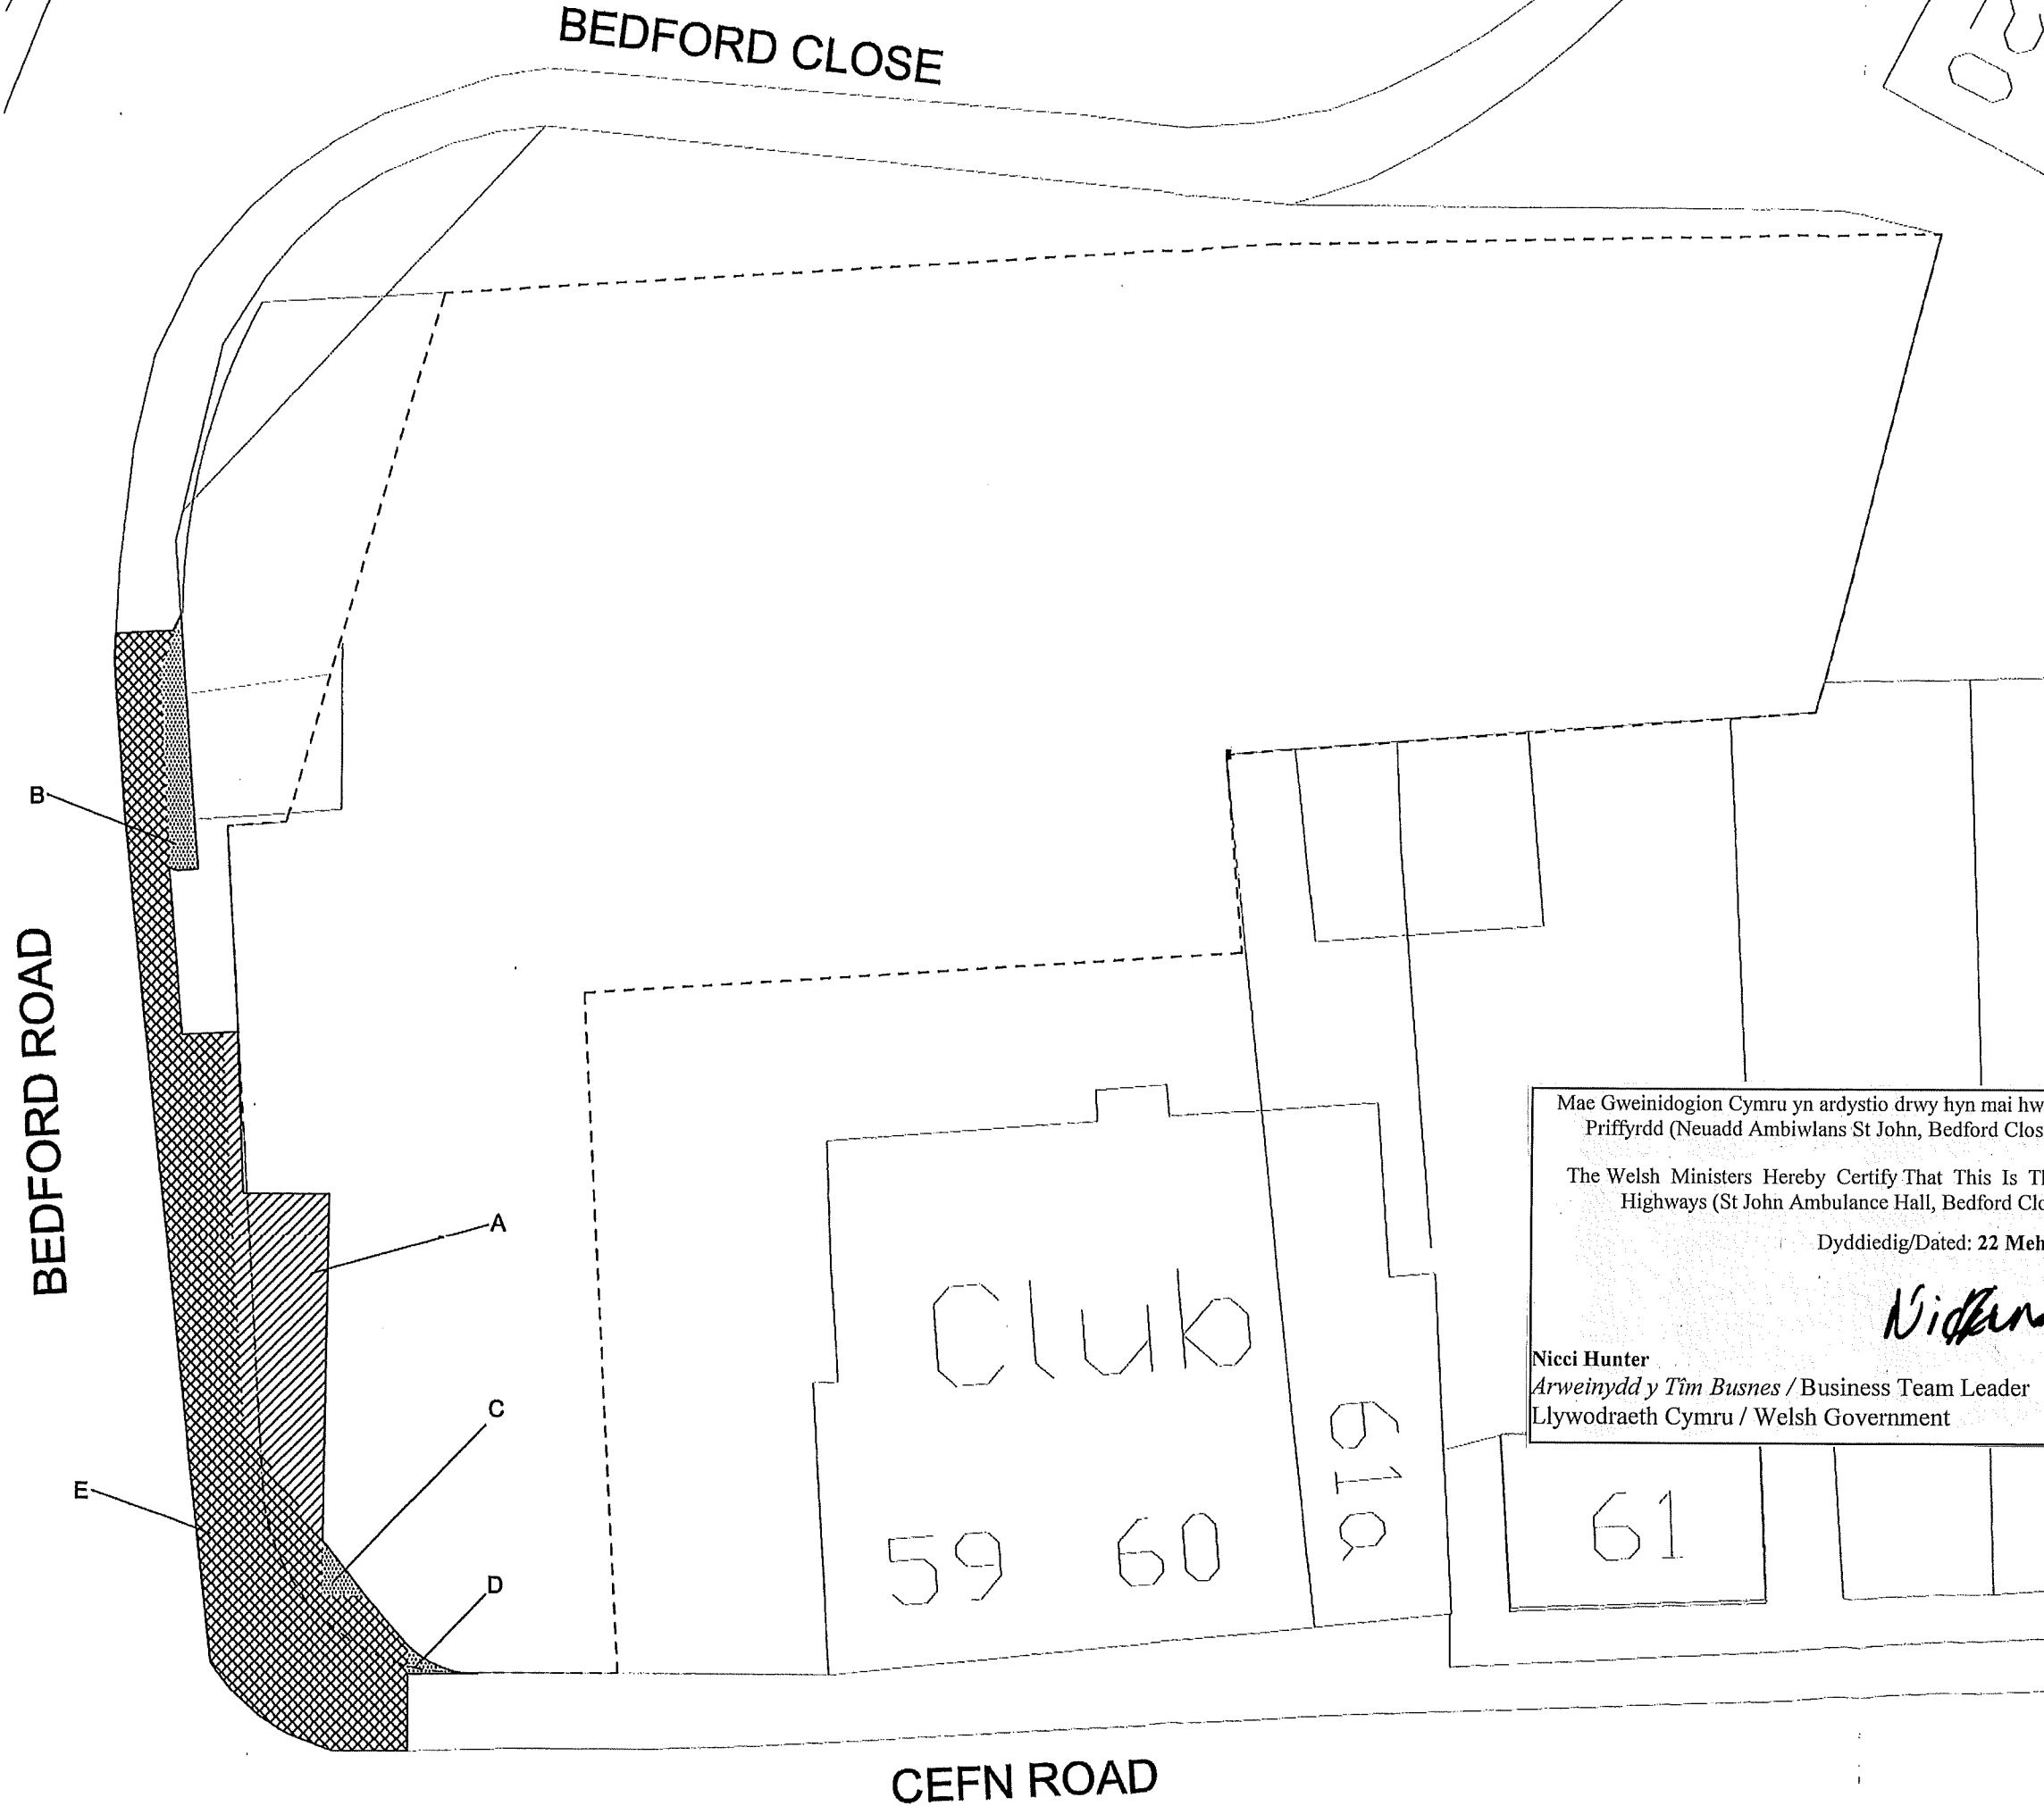

Number **R112-35-A3**

NOTES:
THIS DRAWING IS COPYRIGHT. DO NOT SCALE FROM THIS DRAWING. WORK TO FIGURED DIMENSIONS ONLY. CHECK ALL DIMENSIONS ON SITE. ANY DISCREPANCIES TO BE NOTIFIED TO THE ARCHITECT.

NOTES:
DRAWINGS HAVE BEEN PRODUCED FOR PLANNING AND BUILDING REGULATIONS PURPOSES ONLY. THE CONSTRUCTION (DESIGN AND MANAGEMENT) REGULATIONS 2015 (ODM) IS THE RESPONSIBILITY OF THE CLIENT/ CONTRACTOR UNLESS OTHERWISE AGREED IN WRITING.

- KEY**
- Existing footway to be improved pursuant to the Order / Pfffordd i'w gwella
 - Footways proposed to be stopped up or diverted / Pfffordd yn cael ei chau
 - Footways proposed to be widened pursuant to the Order / Pfffordd newydd
- AREAS**
- A** = 27m² Length = 18.6m Width = 3m
 - B** = 8m² Length = 7.6m Width = 1m
 - C** = 1m² Length = 1.6m Width = 1m
 - D** = 1m² Length = 1m Width = 2m
 - E** = 80m² Length = 35m Width = 6m
- Scale / Graddfa - 1:200

Mae Gweinidogion Cymru yn ardystio drwy hyn mai hwn yw'r plan y cyfeirir ato yng Ngorchymyn Cau Priffyrdd (Neuadd Ambwlans St John, Bedford Close, Cefn Cribwr, Pen-Y-Bont Ar Ogwr) 2020

The Welsh Ministers Hereby Certify That This Is The Plan Referred To In The Stopping Up Of Highways (St John Ambulance Hall, Bedford Close, Cefn Cribwr, Bridgend) Order 2020

Dyddiedig/Dated: 22 Mehefin / June 2020

Nid Hunter

Nicci Hunter
Arweinydd y Tim Busnes / Business Team Leader
Llywodraeth Cymru / Welsh Government

www.ra-architects.co.uk

Job **LAND FORMERLY KNOWN AS ST JOHN'S AMBULANCE CEFN CRIBWR**

Drawing **STOPPING UP ORDER SITE PLAN 2 OF 2**

Number **R112-35-A3**

Scale	Date	Drawn	Checked
1:200	Nov '19	CS	CS