

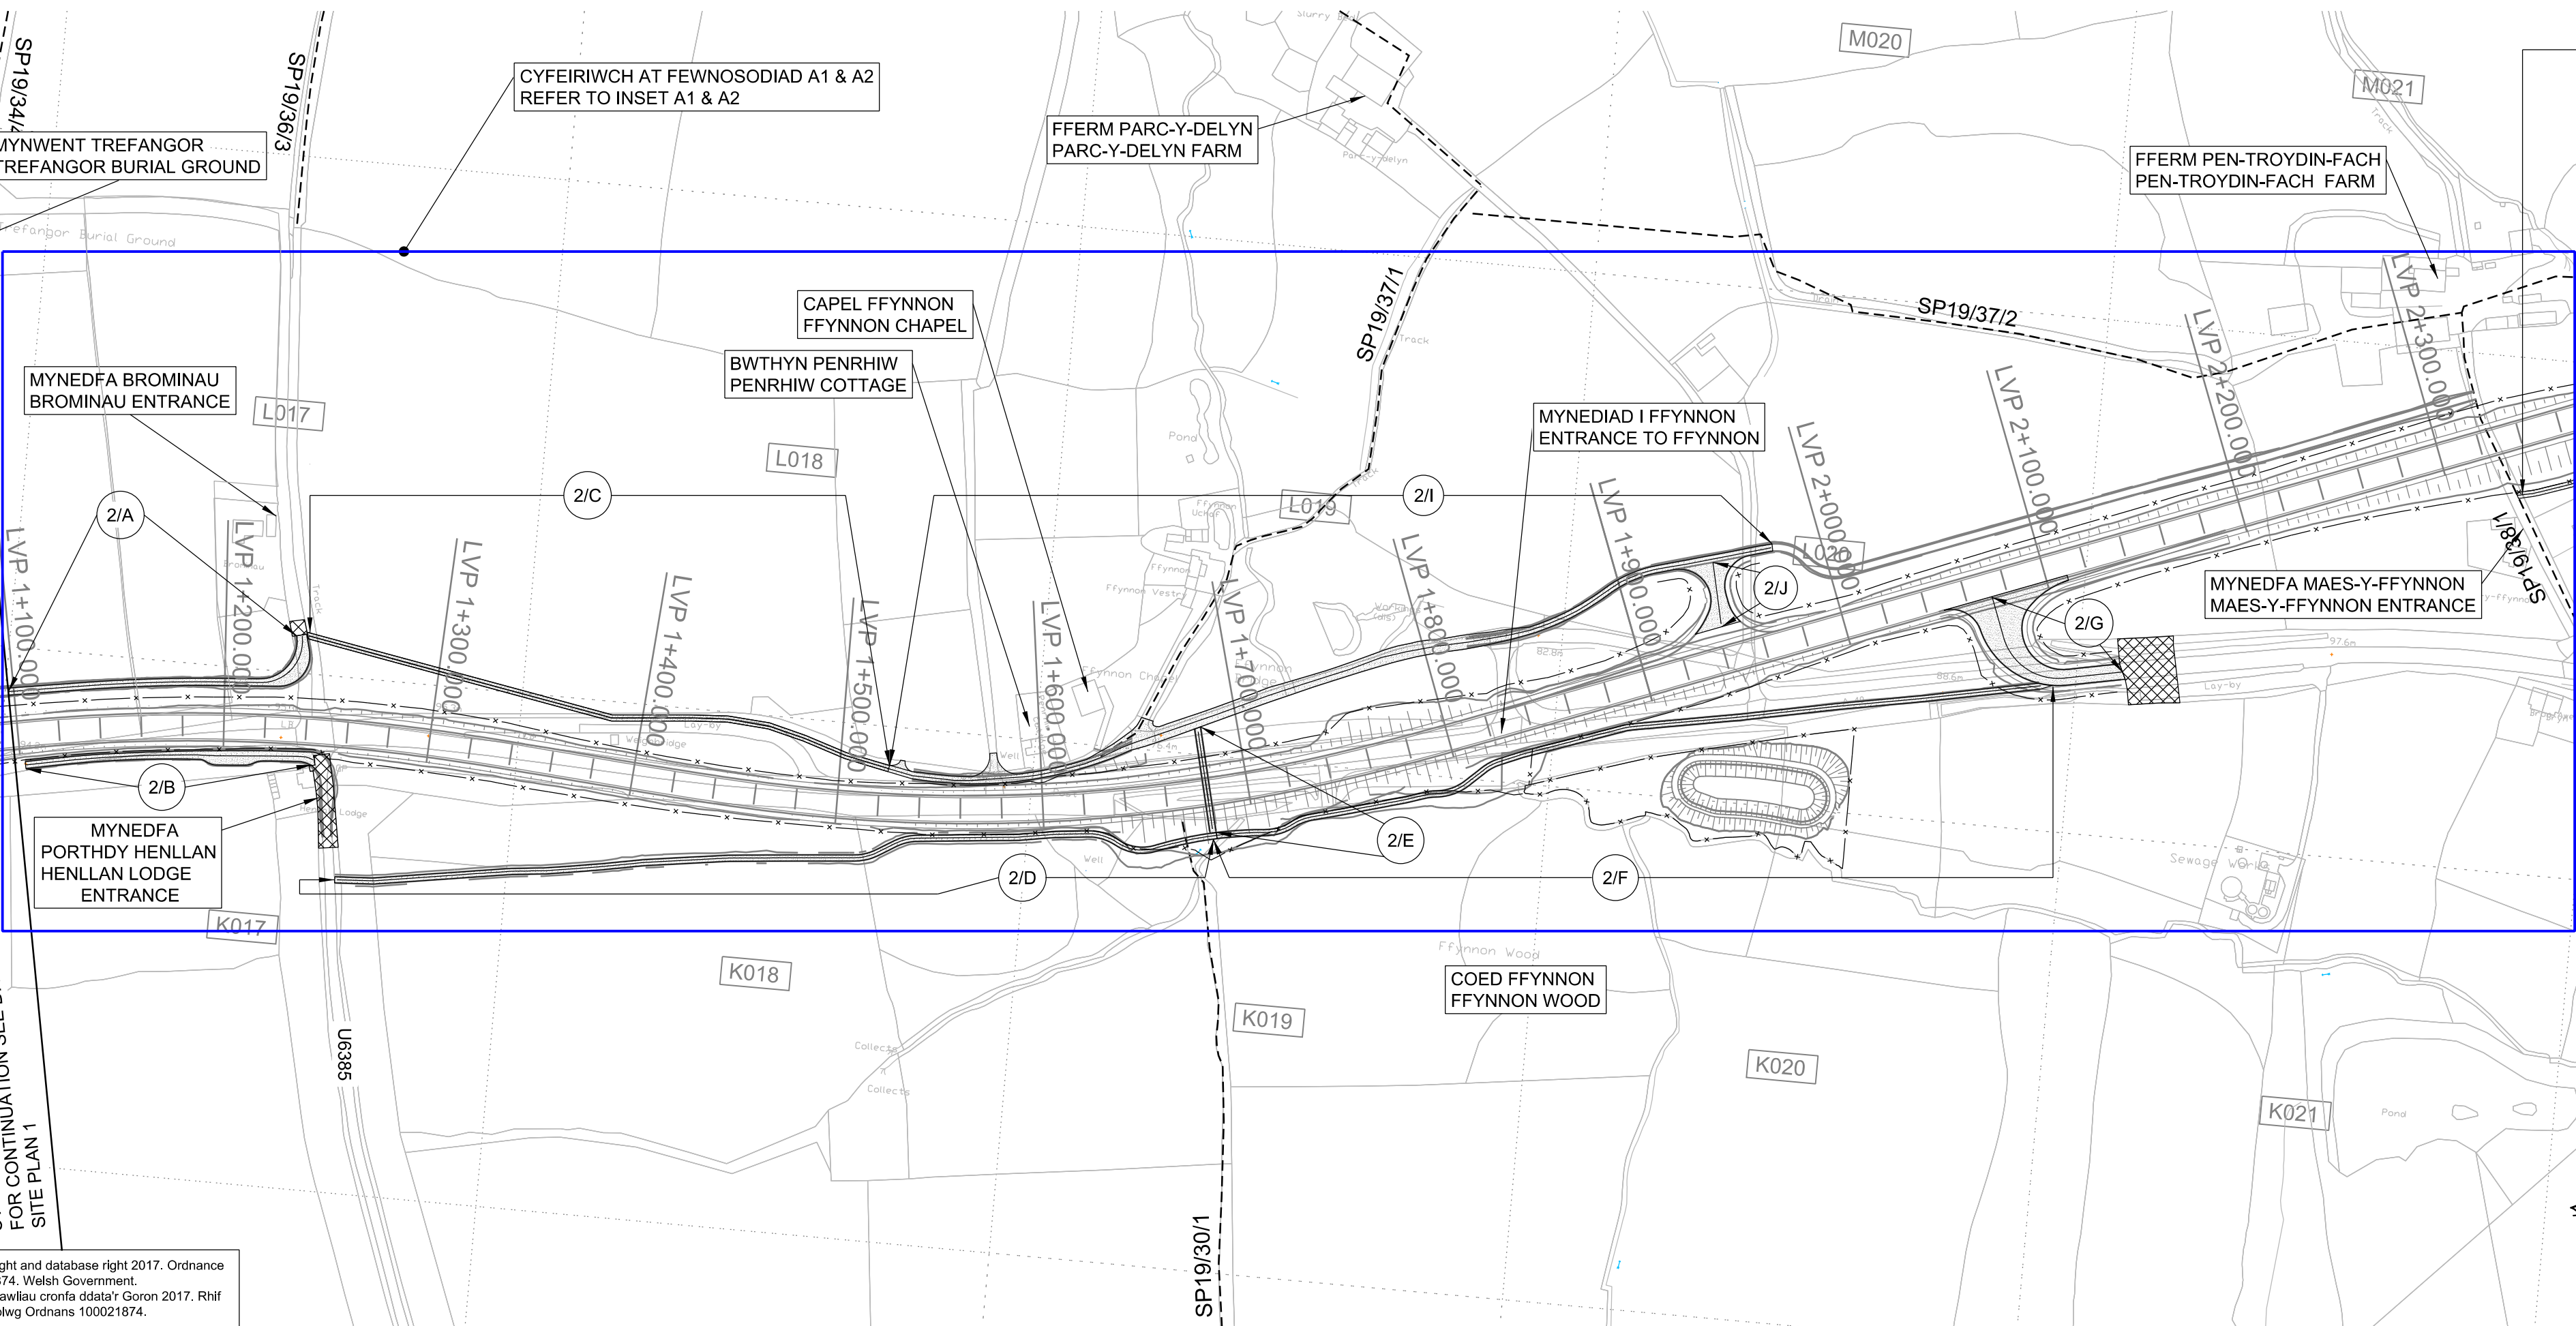
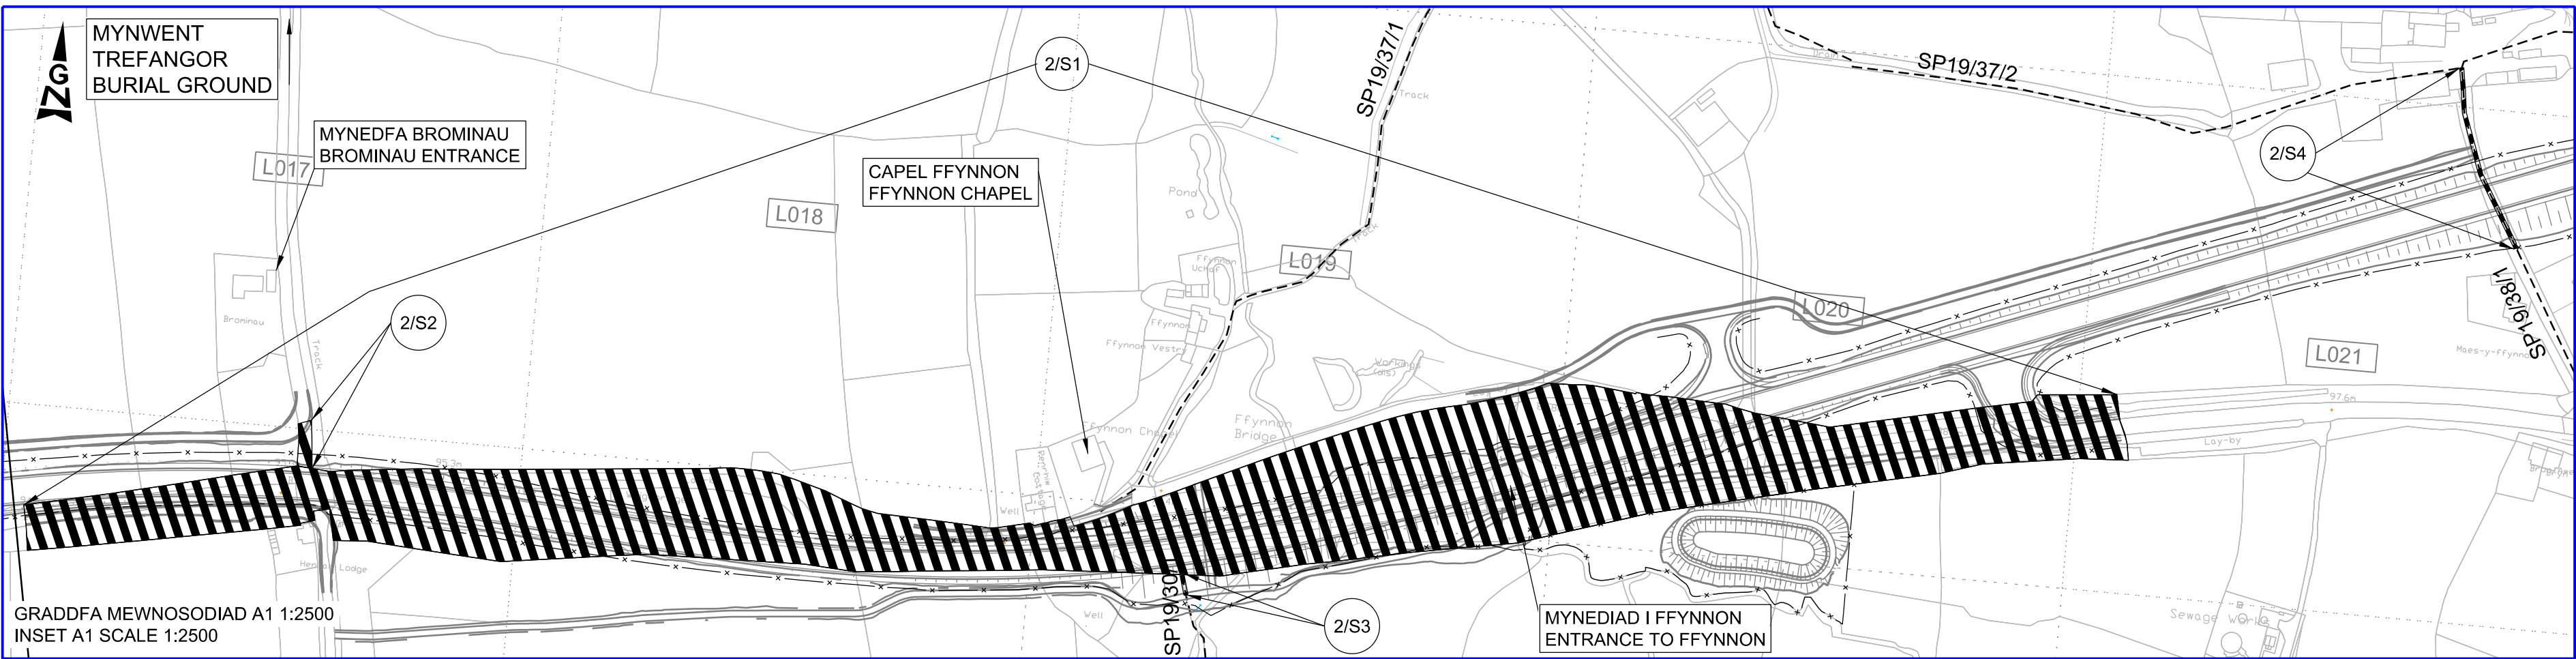


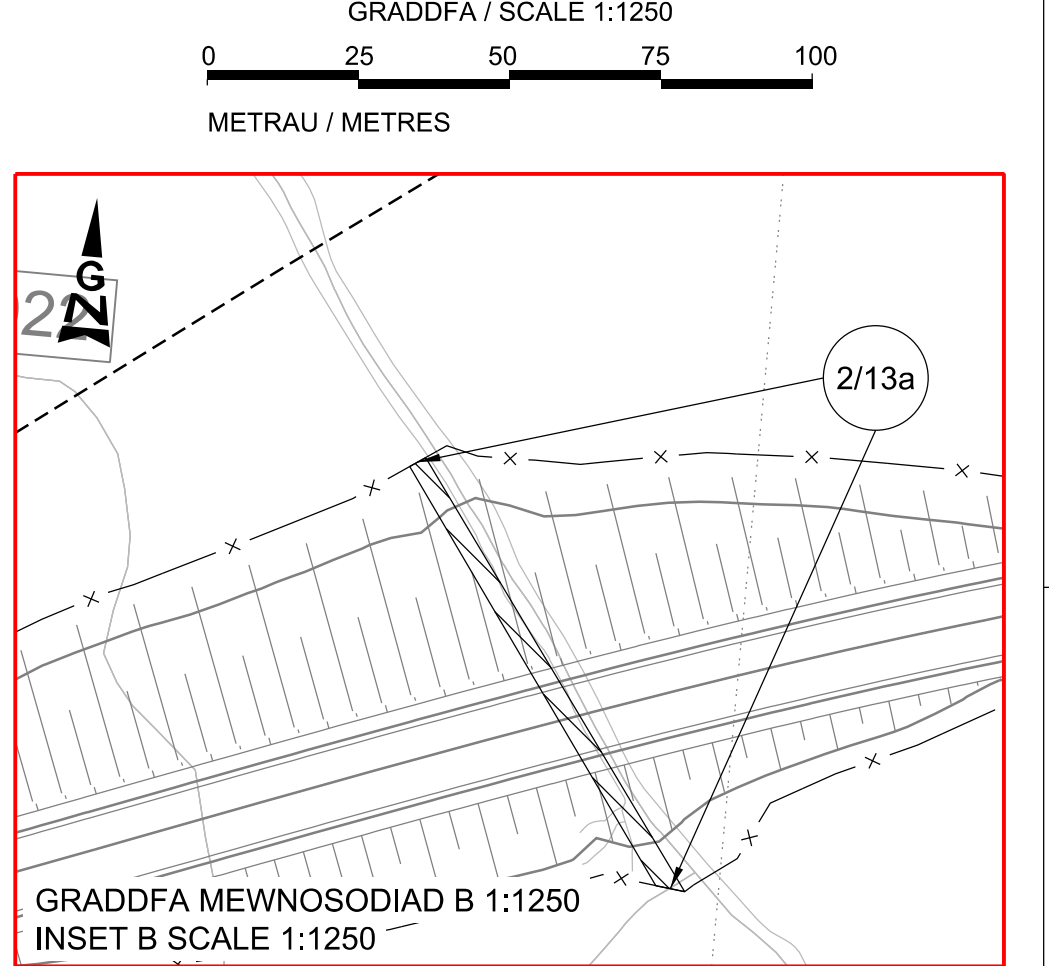

LLWYBR CEFFYLAU 2/C I GYDFODOLI A MYNEDFA BREIFAT NEWYDD 2/15a
NEW BRIDLEWAY 2/C TO BE CO-EXISTENT WITH NEW PRIVATE MEANS OF ACCESS 2/15a

RHAN O LWYBR BEICIO 2/F I GYDFODOLI A RHAN O MYNEDFA BREIFAT NEWYDD 2/14a
PART OF NEW CYCLEWAY 2/F TO BE CO-EXISTENT WITH PART OF NEW PRIVATE MEANS OF ACCESS 2/14a

RHAN O LWYBR TROED 2/H I GYDFODOLI A MYNEDFA BREIFAT NEWYDD 2/13a LLE Y MAEN CROES I'R FYNEDFA HONNO
PART OF NEW FOOTPATH 2/H TO BE CO-EXISTENT WITH NEW PRIVATE MEANS OF ACCESS 2/13a WHERE IT CROSSES THAT ACCESS

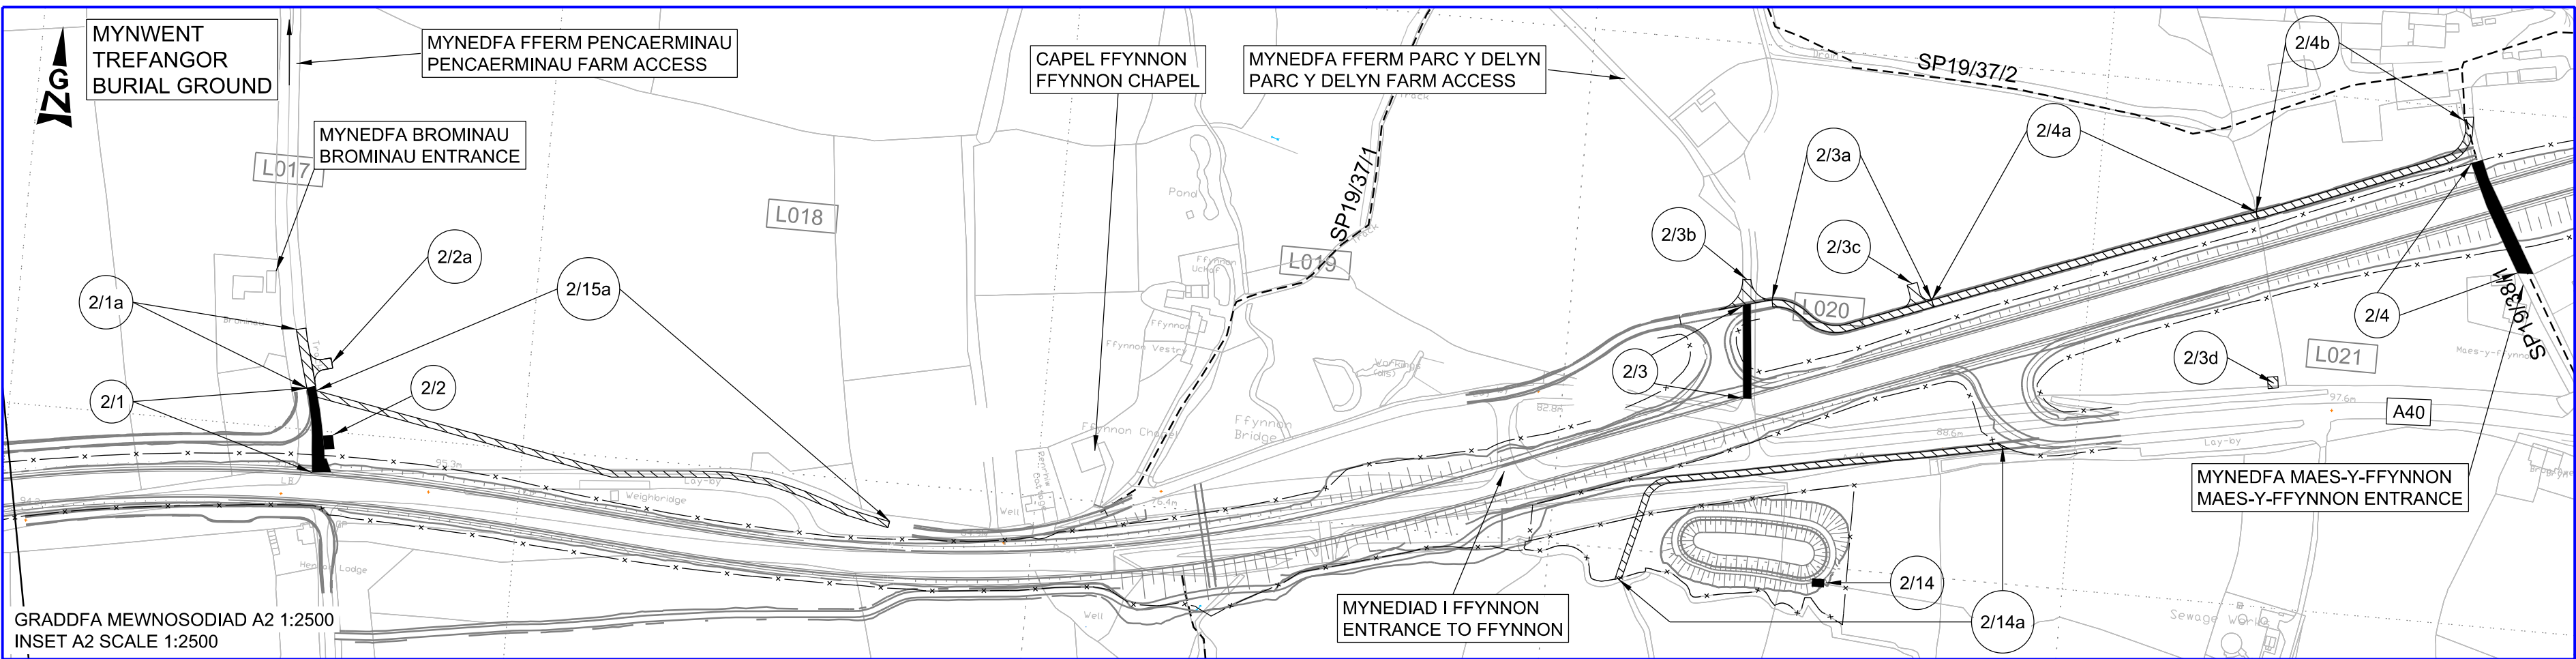

CYNLLUN O'R LLEOLIAD LOCATION PLAN



NODIADAU ER GWYBODAETH: NOTES FOR INFORMATION:

- FFIN CYNGOR TREF A CHYMUNED TOWN AND COMMUNITY COUNCIL BOUNDARY
- FFIN Y GEFNFFORDD NEWYDD NEW TRUNK ROAD BOUNDARY
- FFORDD GYHOEDDUS PUBLIC RIGHT OF WAY
- RHIFAU TIR CAEEDIG PENODOL I'R CYNLLUN ENCLOSURE NUMBERS SPECIFIC TO THE SCHEME

LLWYBR Y GEFNFFORDD NEWYDD: ROUTE OF NEW TRUNK ROAD:

- LLWYBR Y GEFNFFORDD NEWYDD AR ARGLAUDD ROUTE OF NEW TRUNK ROAD ON EMBANKMENT
- LLWYBR Y GEFNFFORDD NEWYDD MEWN CLODDIAD ROUTE OF NEW TRUNK ROAD IN CUTTING

ALLWEDD: KEY:

- A40 Y GEFNFFORDD BRESENNOL EXISTING TRUNK ROAD
- PRIFFORDD NEWYDD NEW HIGHWAY
- PRIFFORDD I'W GWELLA HIGHWAY TO BE IMPROVED
- PRIFFORDD I'W CHAU HIGHWAY TO BE STOPPED UP
- MYNEDFA BREIFAT NEWYDD NEW PRIVATE MEANS OF ACCESS
- MYNEDFA BREIFAT I'W CHAU PRIVATE MEANS OF ACCESS TO BE STOPPED UP
- PRIFFORDD DROS DRO TEMPORARY HIGHWAY
- CAE PRIFFORDD DROS DRO TEMPORARY HIGHWAY CLOSURE

GRADDFA / SCALE 1:2500
0 50 100 150 200
METRAU / METRES

GORCHYMYN CEFNFFORDD LLUNDAIN I ABERGWAUN (YR A40) (GWELLIANT LLANDDEWI FELFFRE I BENBLEWIN) (FFYRDD YMYL) 2021

THE LONDON TO FISHGUARD TRUNK ROAD (A40) (LLANDDEWI VELFREY TO PENBLEWIN IMPROVEMENT) (SIDE ROADS) ORDER 2021

SITE PLAN 2 CYNLLUN O'R SAFLE 2