


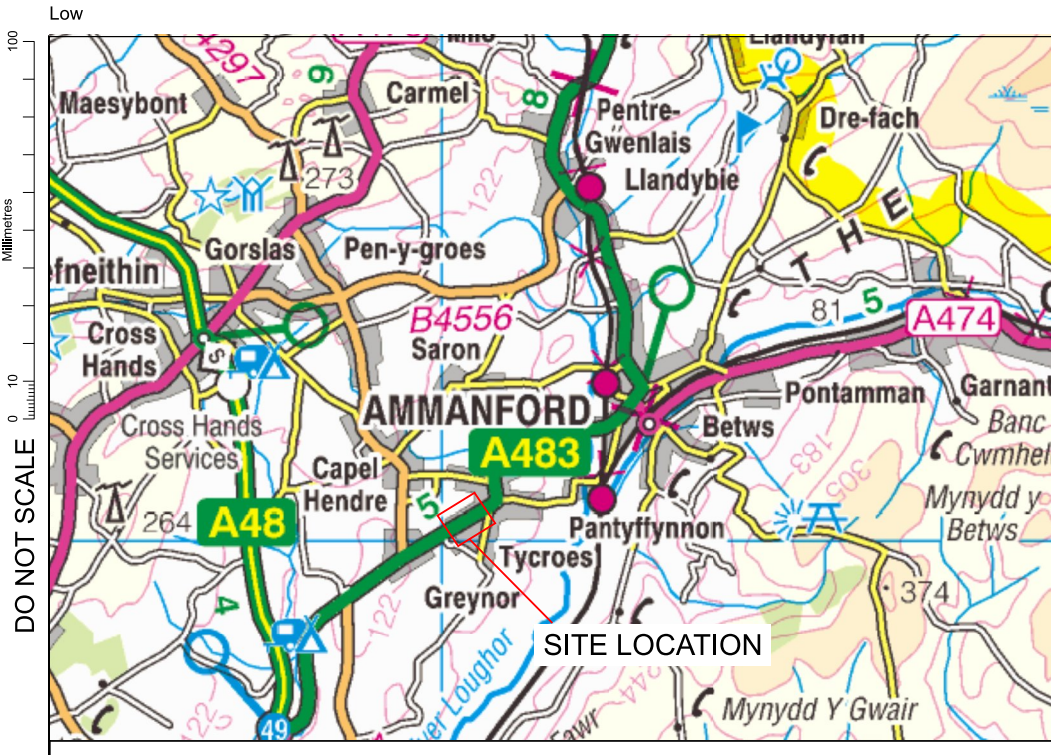

- GENERAL NOTES:**
- ALL DIMENSIONS ARE IN METRES UNLESS NOTED OTHERWISE.
 - ONLY WRITTEN DIMENSIONS SHALL BE USED, DO NOT SCALE.

- ALLWEDD / KEY:**
- GWAHARDD AROS AR UNRHYW ADEG
PROHIBITION OF WAITING AT ANY TIME
 - DIM STOPIO AC EITHRIO BYSIAU
NO STOPPING EXCEPT BUSES
 - DIM STOPIO UNRHYW BRYD - YSGOL CADWCH YN GLIR
NO STOPPING AT ANY TIME - SCHOOL KEEP CLEAR

SAFETY, HEALTH AND ENVIRONMENTAL INFORMATION							
In addition to the hazards/risks normally associated with the types of work detailed on this drawing, note the following:							
CONSTRUCTION							
PROXIMITY TO LIVE TRAFFIC, PRIMARY SCHOOL AND STATUTORY UTILITY PLANT.							
MAINTENANCE/CLEANING							
NONE							
DECOMMISSIONING/DEMOLITION							
NONE							
It is assumed that all works will be carried out by a competent contractor working, where appropriate, to an approved method statement.							
Description	Status	Revision	Drawn	Checked	Reviewed	Authorised	Issue Date
First Issue	S2	P01	SW	CG	JR	—	02/04/20

Drawing Suitability		Status	Project Title
FOR INFORMATION		S2	A483 Ysgol Gynradd Tycroes School
ATKINS Member of the SNC-Lavalin Group		Drawing Title	
West Glamorgan House 12 Orchard Street Swansea West Glamorgan SA1 5AD Tel: +44 (0)1792 641172 Fax: +44 (0)1792 472019 www.atkinsglobal.com		CYFYNGIADAU AROS YR A483 HEOL PONTARDDULAI, TY-CROES A483 WAITING RESTRICTIONS PONTARDULAI ROAD, TYCROES	
Copyright © SNC Lavalin (2020)		Drawing Number Project CG04_801 - ATK - HGN - SWTRA - DR - CH - 000002	
Client		Location	
Yn gweithio ar ran Udyddraeth Cymru Working on behalf of the Welsh Government		Original Size: A1	
Scale: 1:500		Project Ref. No: 5190021	
Sheet: 1 of 1		Rev: P01	