


100
0 10
Millimetres

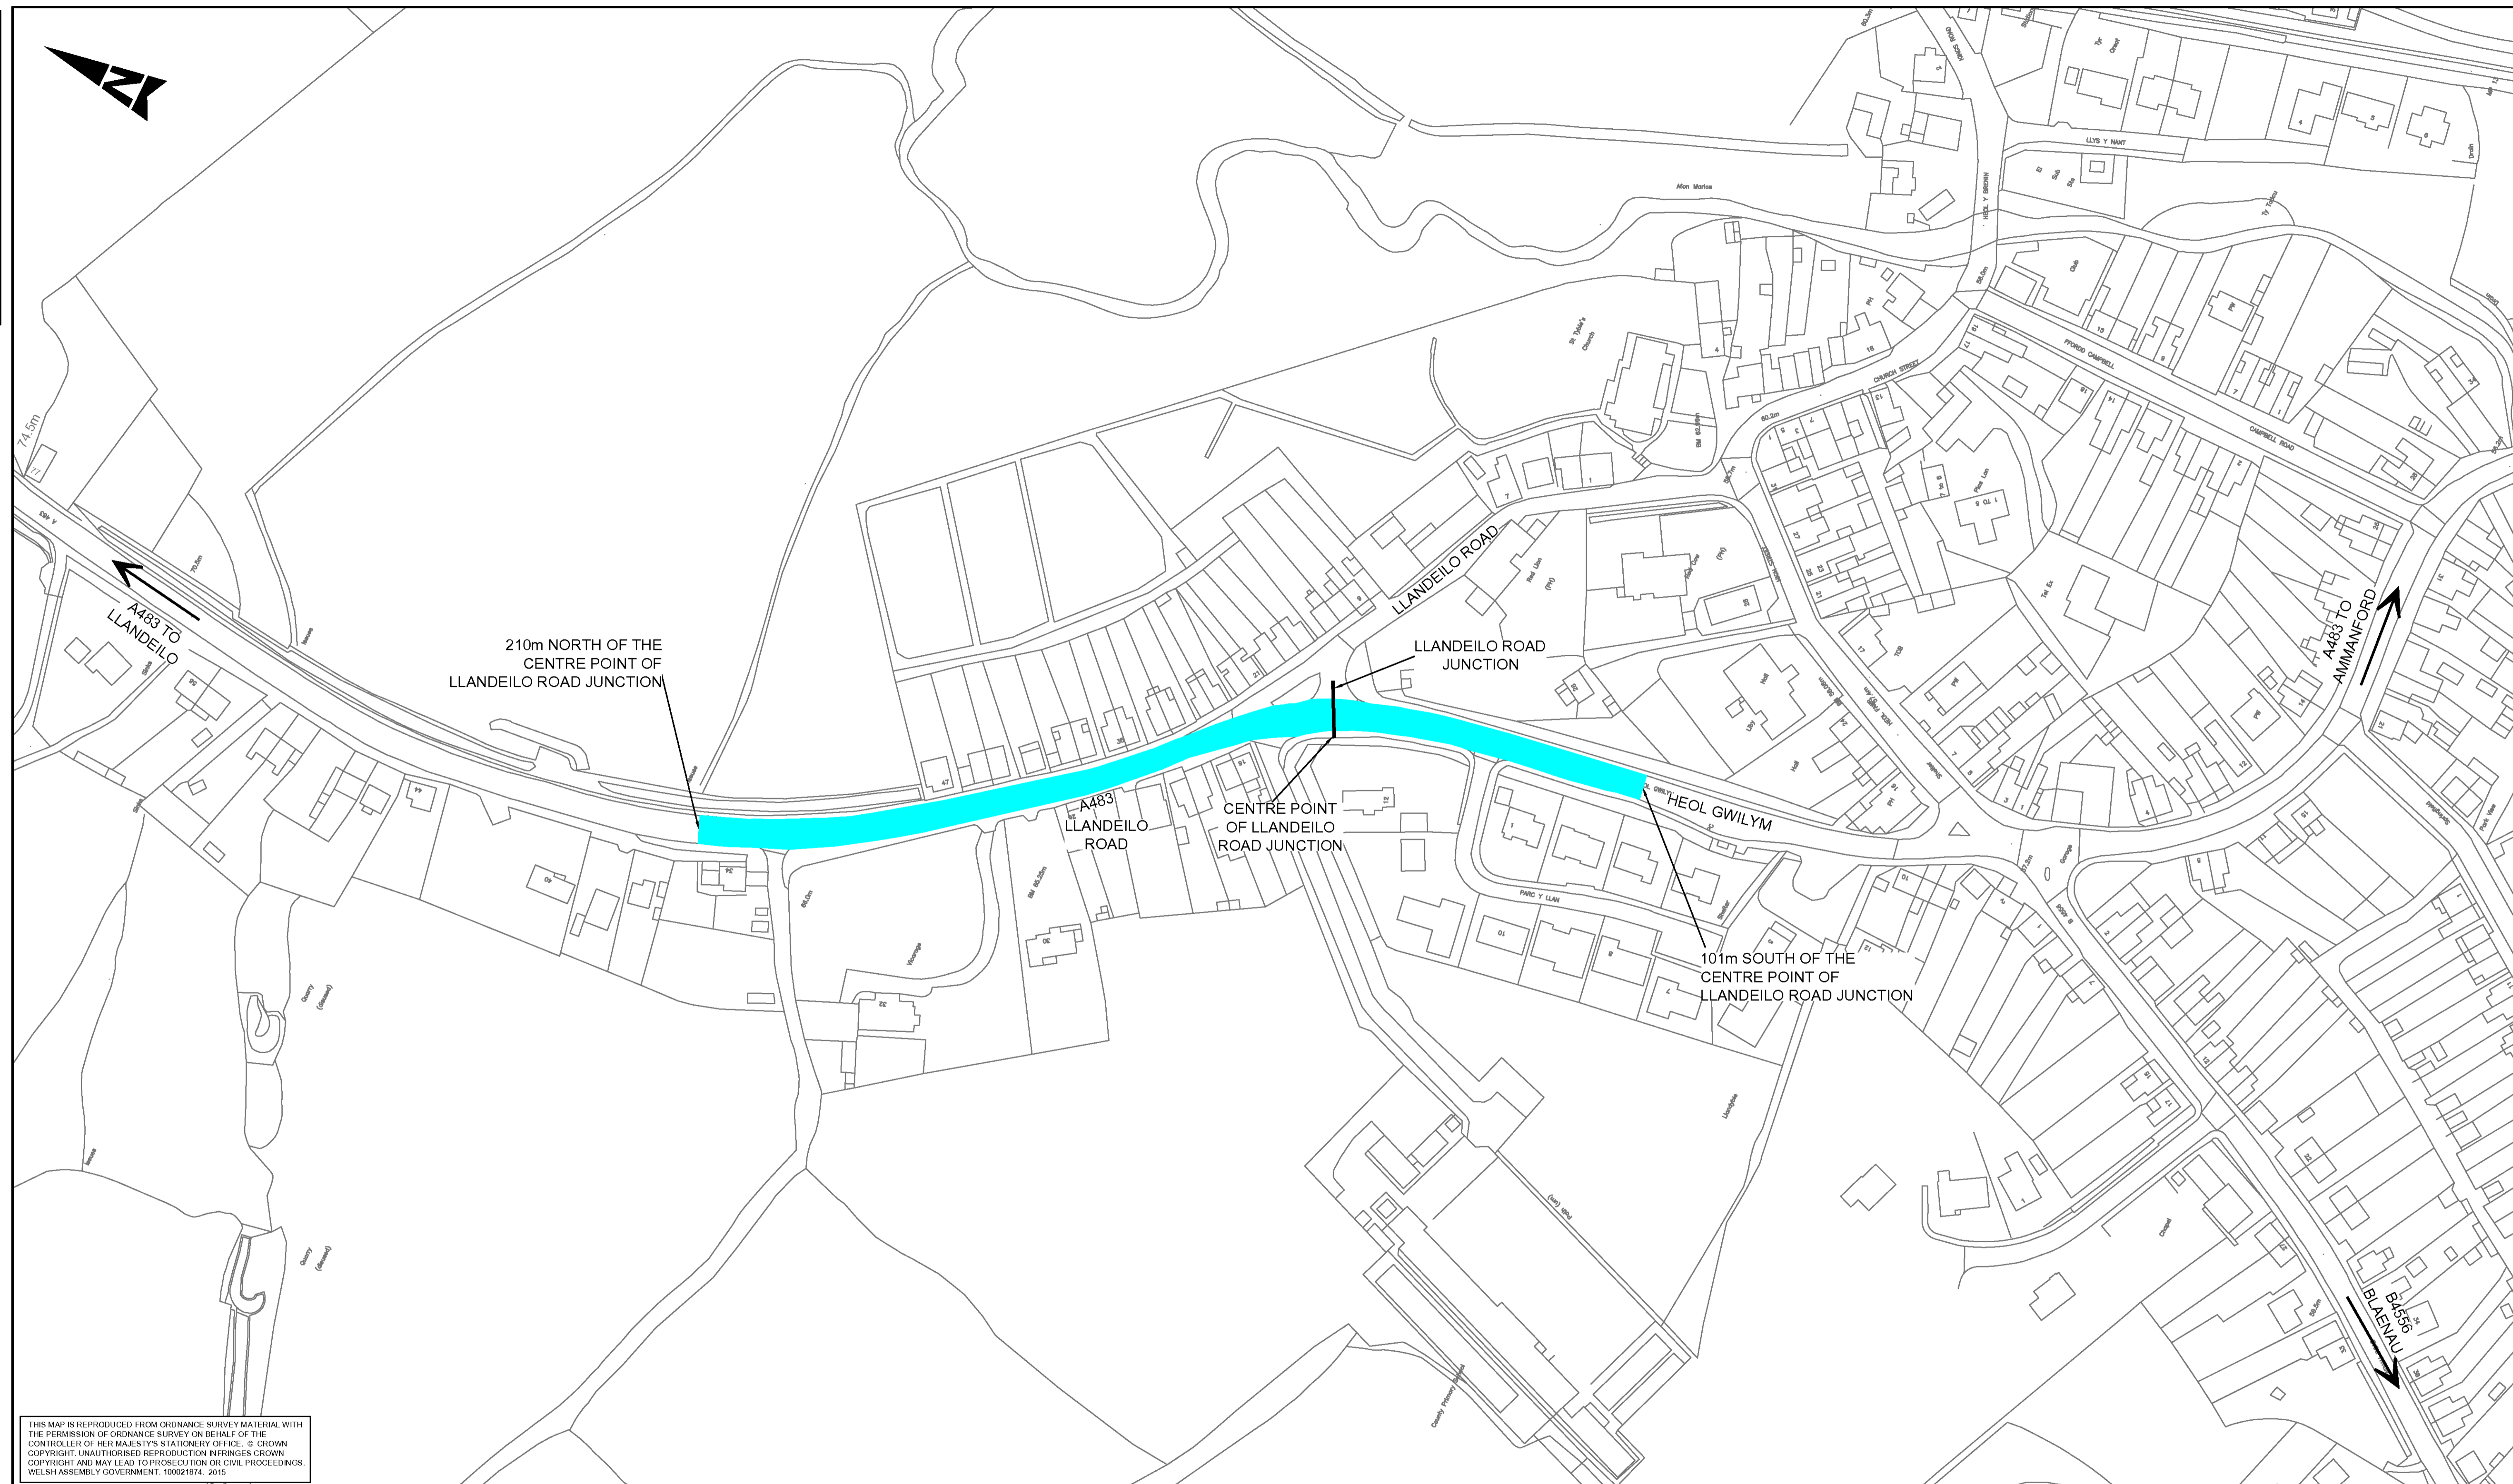

THIS MAP IS REPRODUCED FROM ORDNANCE SURVEY MATERIAL WITH THE PERMISSION OF ORDNANCE SURVEY ON BEHALF OF THE CONTROLLER OF HER MAJESTY'S STATIONERY OFFICE. © CROWN COPYRIGHT. UNAUTHORISED REPRODUCTION INFRINGES CROWN COPYRIGHT AND MAY LEAD TO PROSECUTION OR CIVIL PROCEEDINGS. WELSH ASSEMBLY GOVERNMENT. 100021874. 2015

- GENERAL NOTES:**
- ALL DIMENSIONS ARE IN METRES UNLESS NOTES OTHERWISE.
 - ONLY WRITTEN DIMENSIONS SHALL BE USED, DO NOT SCALE.

KEY:

PROPOSED LENGTH OF CARRIAGEWAY TO WHICH THE PART TIME 20mph SPEED LIMIT APPLIES

SAFETY, HEALTH AND ENVIRONMENTAL INFORMATION						
In addition to the hazards/risks normally associated with the types of work detailed on this drawing, note the following:						
CONSTRUCTION						
PROXIMITY TO HIGH SPEED TRAFFIC AND STATUTORY UTILITY PLANT						
MAINTENANCE/CLEANING						
NONE						
DECOMMISSIONING/DEMOLITION						
NONE						
It is assumed that all works will be carried out by a competent contractor working, where appropriate, to an approved method statement						

Rev.	Date	Description	By	Chkd	App'd
P3	26/04/16	SPEED LIMIT EXTENT AMENDED	D.K.	J.R.	D.B.
P2	08/12/15	MINOR AMENDMENT	A.J.	J.R.	D.B.
P1	02/09/15	FIRST ISSUE	A.J.	J.R.	D.B.

Drawing Status: **FOR INFORMATION**

ATKINS

West Glamorgan House
12, Orchard Street
Swansea
SA1 5AD

Tel: +44 (0) 1792 641172
Fax: +44 (0) 1792 472019

Copyright © Atkins Limited (2016) www.atkinsglobal.com

Client: Yn gweithio ar ran Lywodraeth Cymru Working on behalf of the Welsh Government

Subsidiary: **S2**

Project Title: **SRTRS PART TIME 20mph SPEED LIMITS A483 LLANDYBIE**

Drawing Title: **EXTENT OF A483 PERMANENT TRAFFIC RESTRICTIONS**

Scale	Designed	Drawn	Checked	Authorised
1:1000	B.P.	A.J.	J.R.	D.B.
Original Size	Date	Date	Date	Date
A1	02/09/15	02/09/15	02/09/15	02/09/15

Drawing Number: **JR03-101-ATK-HGN-SWTRA-DR-D-0704**

Revision: **P 3**