


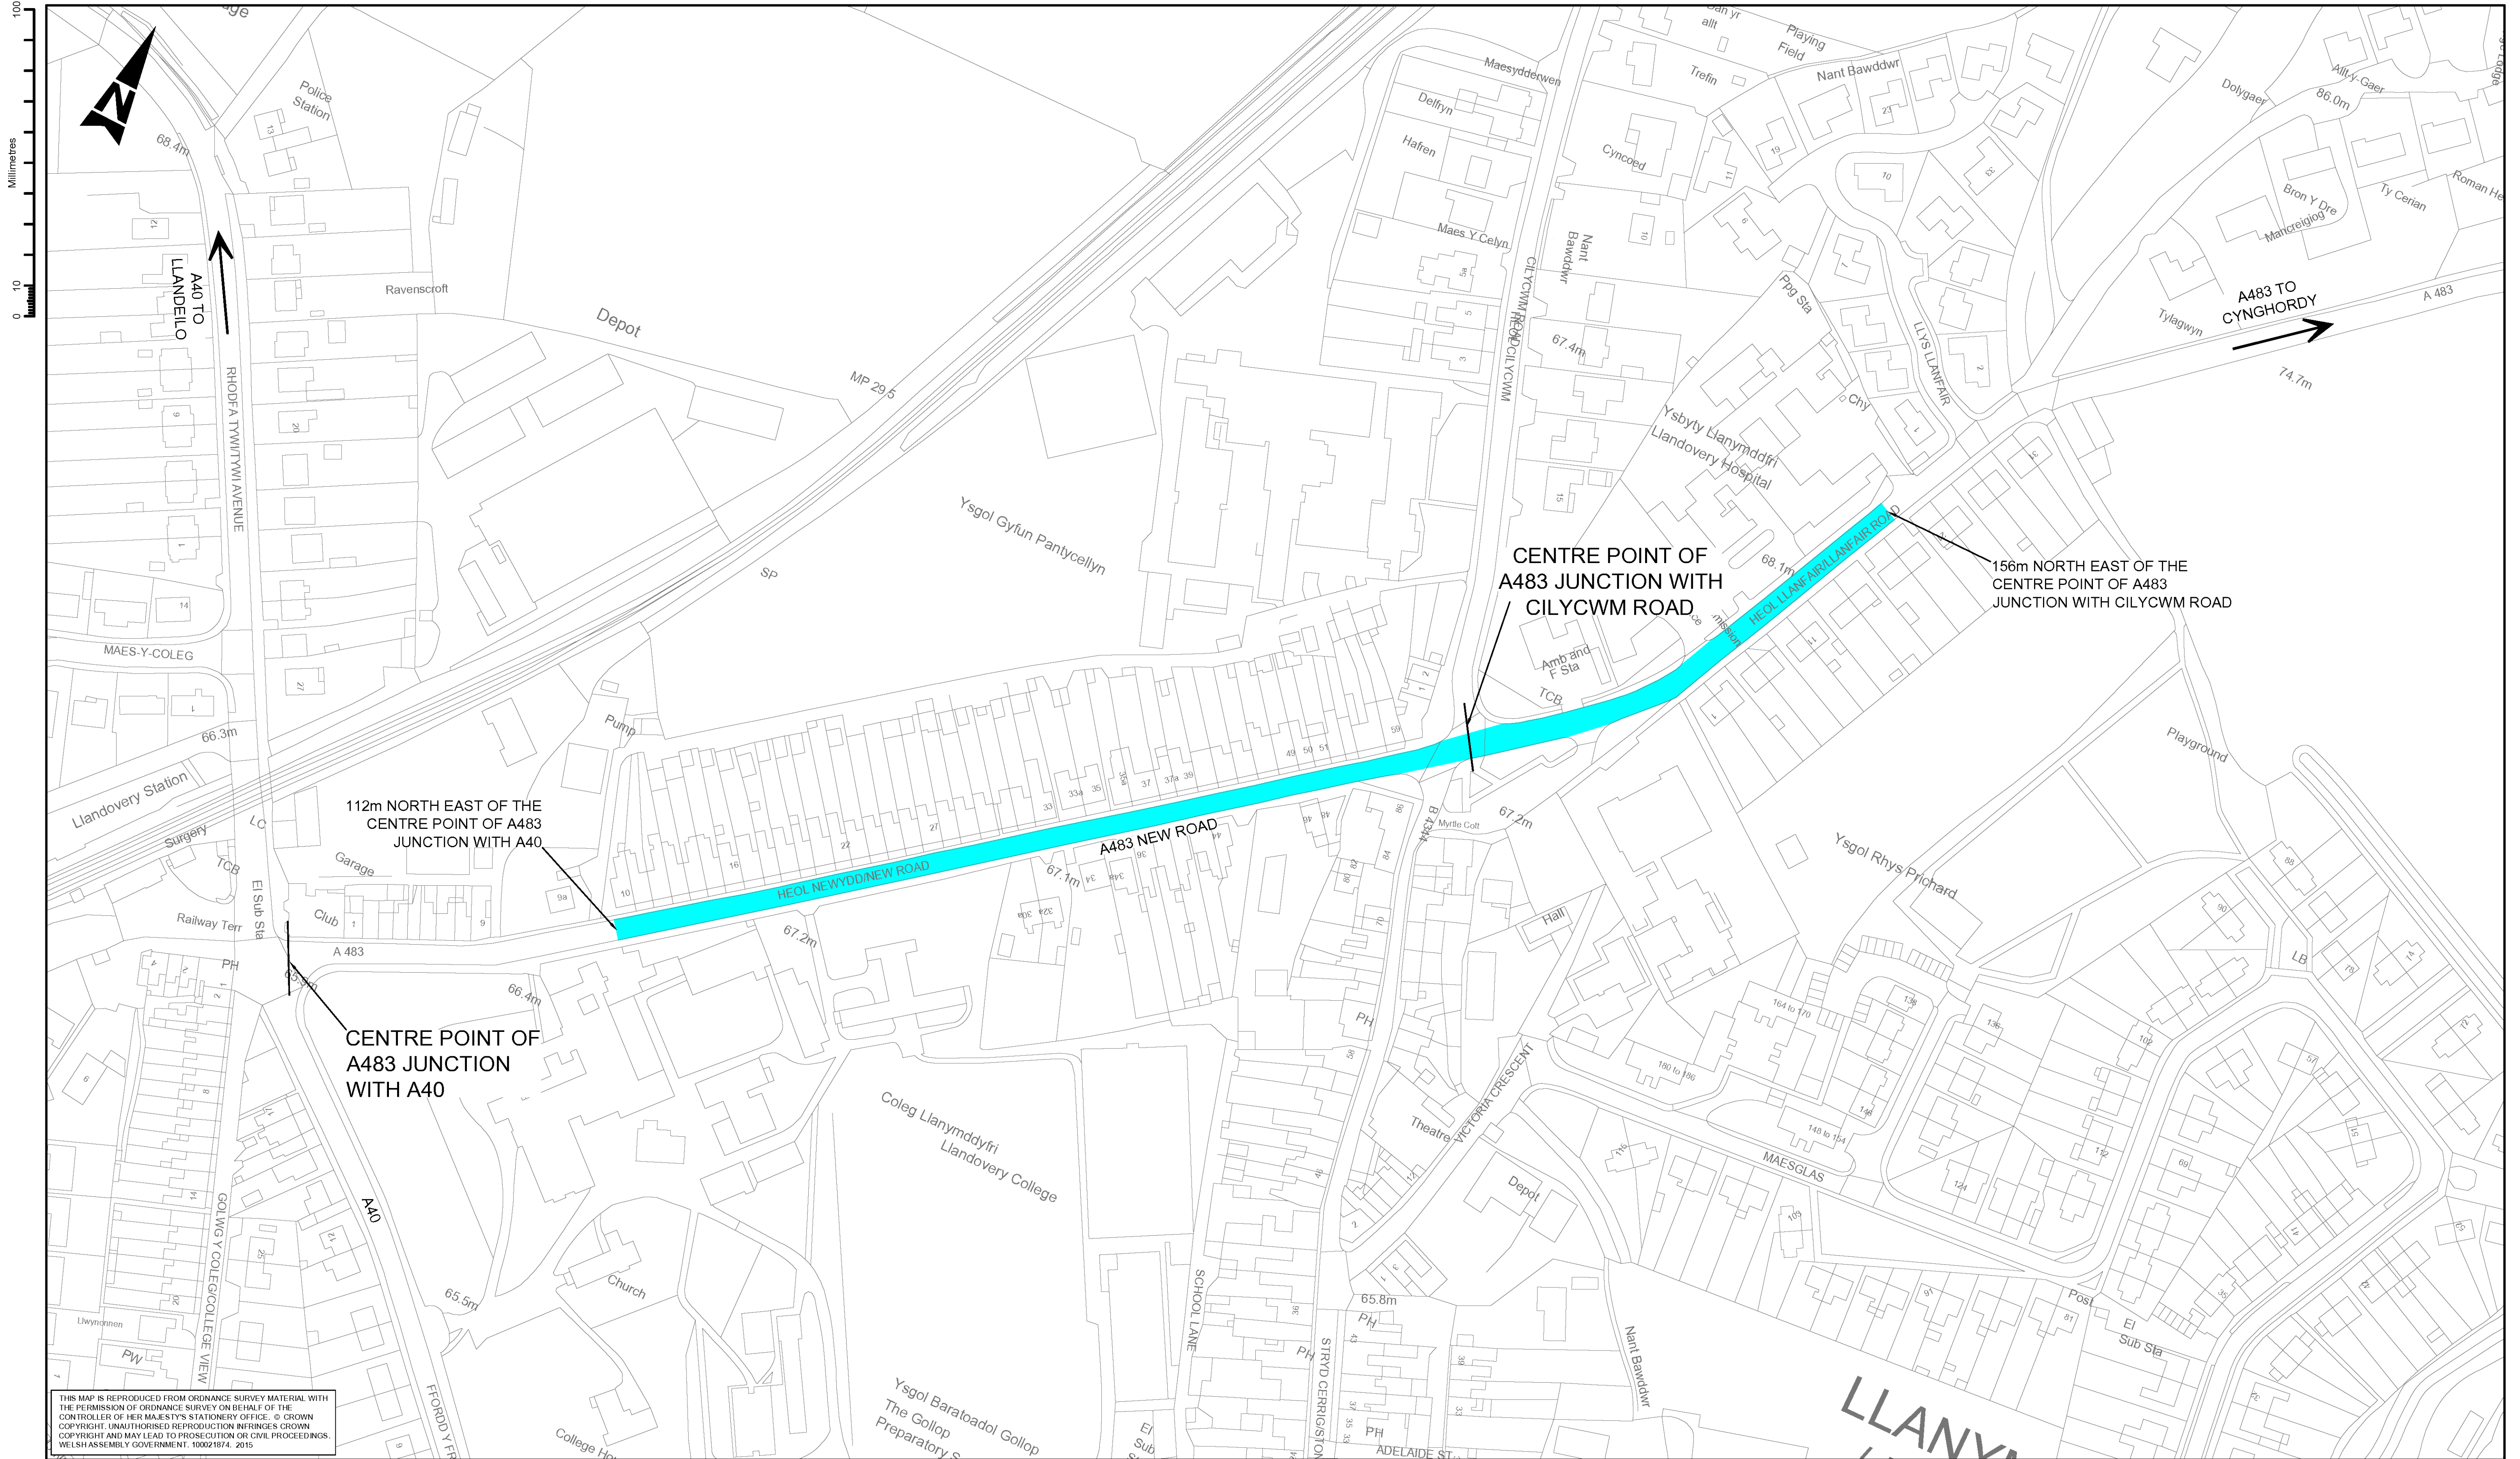

THIS MAP IS REPRODUCED FROM ORDNANCE SURVEY MATERIAL WITH THE PERMISSION OF ORDNANCE SURVEY ON BEHALF OF THE CONTROLLER OF HER MAJESTY'S STATIONERY OFFICE. © CROWN COPYRIGHT. UNAUTHORISED REPRODUCTION INFRINGES CROWN COPYRIGHT AND MAY LEAD TO PROSECUTION OR CIVIL PROCEEDINGS. WELSH ASSEMBLY GOVERNMENT. 100021874. 2015

GENERAL NOTES:

- ALL DIMENSIONS ARE IN METRES UNLESS NOTES OTHERWISE.
- ONLY WRITTEN DIMENSIONS SHALL BE USED, DO NOT SCALE.

KEY:



PROPOSED LENGTH OF CARRIAGEWAY TO WHICH THE PART TIME 20mph SPEED LIMIT APPLIES

SAFETY, HEALTH AND ENVIRONMENTAL INFORMATION

In addition to the hazards/risks normally associated with the types of work detailed on this drawing, note the following:

CONSTRUCTION

PROXIMITY TO HIGH SPEED TRAFFIC AND STATUTORY UTILITY PLANT.

MAINTENANCE/CLEANING

NONE

DECOMMISSIONING/DEMOLITION

NONE

It is assumed that all works will be carried out by a competent contractor working, where appropriate, to an approved method statement

|      |          |                  |      |       |       |
|------|----------|------------------|------|-------|-------|
| P4   | 07/09/16 | MINOR AMENDMENT  | D.K. | J.R.  | D.B.  |
| P3   | 21/07/16 | MINOR AMENDMENTS | D.K. | J.R.  | D.B.  |
| P2   | 08/12/15 | MINOR AMENDMENT  | A.J. | J.R.  | D.B.  |
| P1   | 02/09/15 | FIRST ISSUE      | A.J. | J.R.  | D.B.  |
| Rev. | Date     | Description      | By   | Chk'd | App'd |

Drawing Status

**FIT FOR INFORMATION**

**ATKINS**

West Glamorgan House  
12, Orchard Street  
Swansea  
SA1 5AD

Tel: +44 (0) 1792 641172  
Fax: +44 (0) 1792 472019

Copyright © Atkins Limited (2016) www.atkinsglobal.com

Client



Yn gweithio ar ran  
**Llywodraeth Cymru**  
Working on behalf of the  
**Welsh Government**



Suitability

**S2**

Project Title

**SRTRS PART TIME 20mph SPEED LIMITS  
A483 LLANDOVERLY**

Drawing Title

**EXTENT OF A483  
PERMANENT TRAFFIC RESTRICTIONS**

Scale

**1:1000**

Original Size

**A1**

Designed

**B.K.**

Drawn

**A.J.**

Checked

**J.R.**

Authorised

**D.B.**

Date

**02/09/15**

Date

**02/09/15**

Date

**02/09/15**

Date

**02/09/15**

Revision

**JR03-101-ATK-HGN-SWTRA-DR-D-0104**

**P 4**