

**CYNLLUN TRAFFORDD YR M4 (CYFFORDD 23
(MAN I'R DWYRAIN O FAGWYR)
I FAN I'R GORLLEWIN O GYFFORDD 29 (CAS-BACH)
A FFYRDD CYSYLLTU) A TRAFFORDD YR M48
(FFORDD GYSYLLTU CYFFORDD 23
(MAN I'R DWYRAIN O FAGWYR)) 201-**

Nid yw'r cynlluniau yma'n dangos lled na
manylion lluniadol

GRADDFA'R CYNLLUN ALLWEDDOL 1:50,000
GRADDFA'R CYNLLUN SAFLE 1:10,000

UNEDAU HYD:
1 MEDR = ODDEUTU 1.094 LLATH
1 CILOMEDR = ODDEUTU 0.621 MILLTIR

**THE M4 MOTORWAY (JUNCTION 23 (EAST OF
MAGOR) TO WEST OF JUNCTION 29
(CASTLETON) AND CONNECTING ROADS) AND
THE M48 MOTORWAY (JUNCTION 23 (EAST OF
MAGOR) CONNECTING ROAD) SCHEME 201-**

These plans do not show widths or constructional
details

KEY PLAN SCALE 1:50,000
SITE PLAN SCALE 1:10,000

UNITS OF LENGTH
1 METRE = 1.094 YARDS APPROX
1 KILOMETRE = 0.621 MILES APPROX

ALLWEDD

Llinell ganol y briffordd arbennig newydd
a llwybrau'r ffyrdd ymuno ac ymadael newydd
a ffyrdd gysylltu

KEY

Centre line of the new main special road
and routes of new slip roads and connecting
roads

Cynigion ffyrdd ymyl cysylltiedig ☐ ☐ ☐ ☐ ☐ ☐ ☐ Associated side road proposals

Llwybr y brif gefnffordd newydd  Route of new main trunk road

Y ffyrdd bresennol arbennig **M4/M48/A48(M)** Existing special roads

© Hawlfraint a hawliau cronfa ddata'r Goron 2015. Yr
Arolwg Ordnans 100021874. Llywodraeth Cymru

© Crown Copyright and database right 2015. Ordnance
Survey 100021874. Welsh Government.

Cofrestriad Cynlluniau
Plans Registry

Rhif. HA 16/1 WG 1
No. HA16/1 WG 1


Dyddiad: 03 Mawrth 2016
Date: 03 March 2016

Llofnodwyd ar ran Gweinidogion Cymru
Signed on behalf of the Welsh Ministers


Ar yr / On the _____

Pennaeth Rheoli
Asedau a Safonau
Llywodraeth Cymru


Head of Asset
Management and Standards
Welsh Government

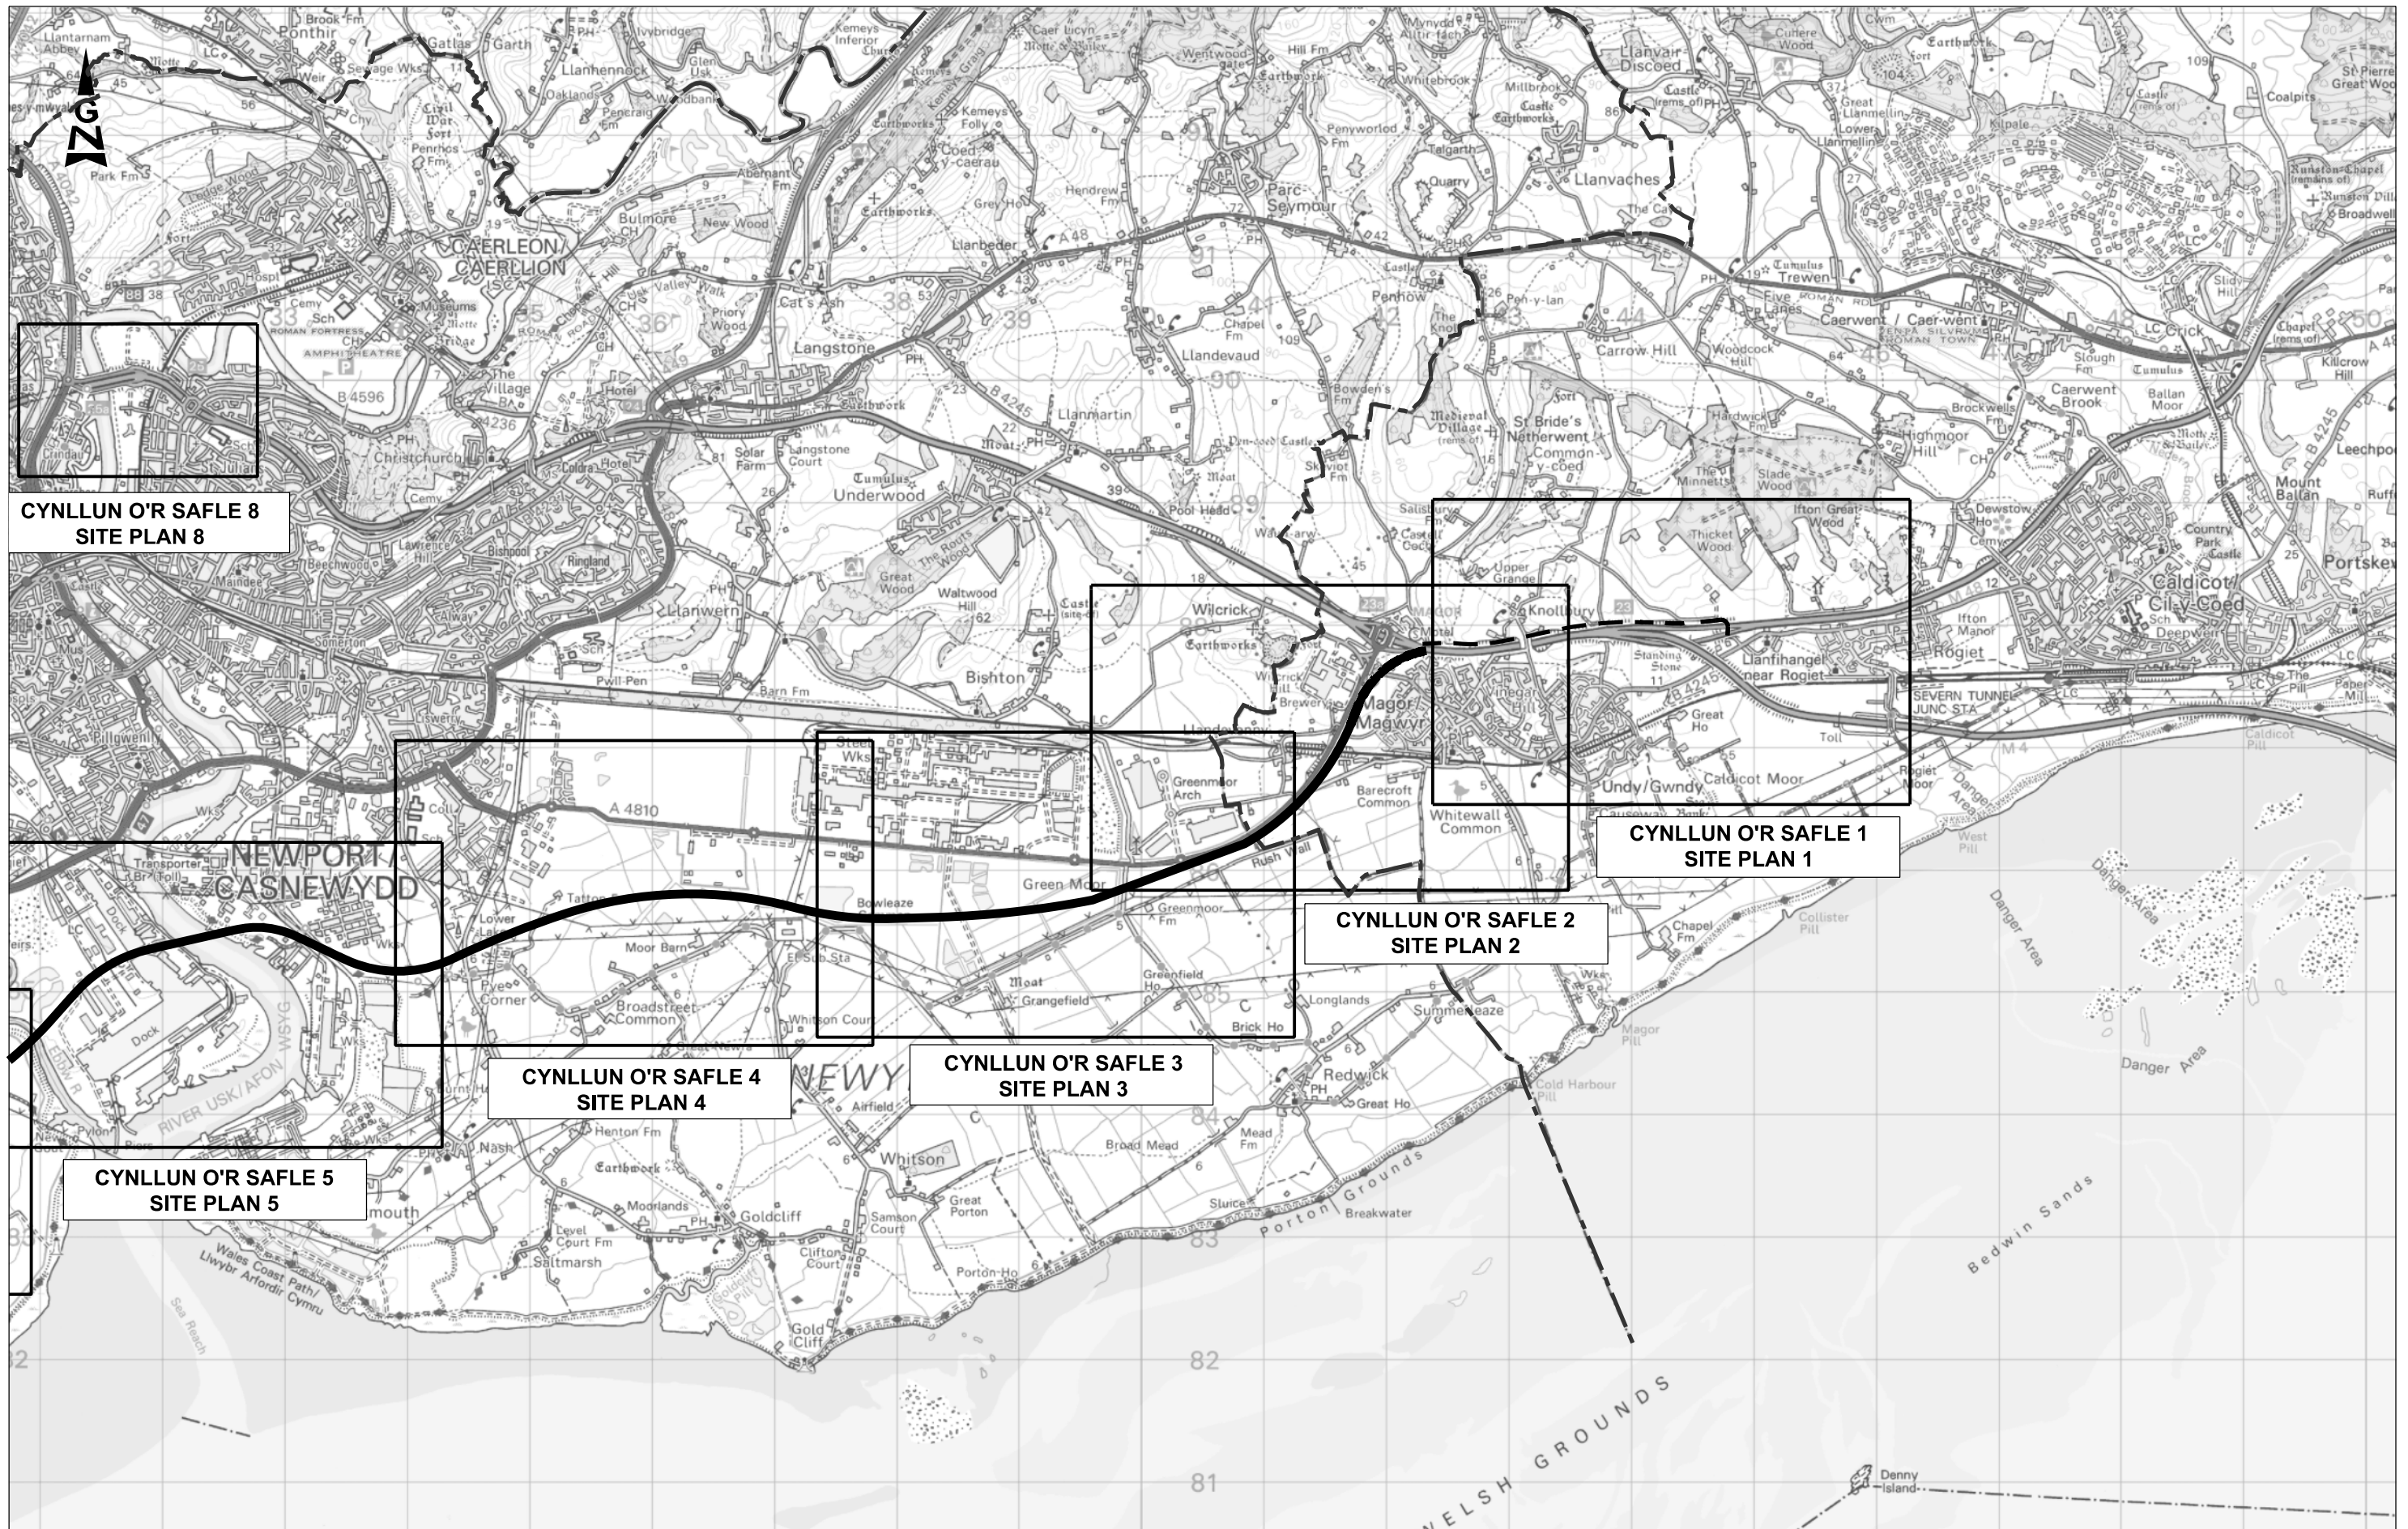

© Crown Copyright and database right 2015. Ordnance Survey 100021874. Welsh Government.
© Hawffraint a hawliau cronfa ddata'r Goron 2015. Rhif Trwydded yr Arolwg Ordnans 100021874.

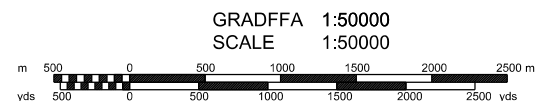


GORCHYMYN CYNLLUN DRAFFT CYNLLUN ALLWEDDOL 1
DRAFT SCHEME ORDER KEY PLAN 1

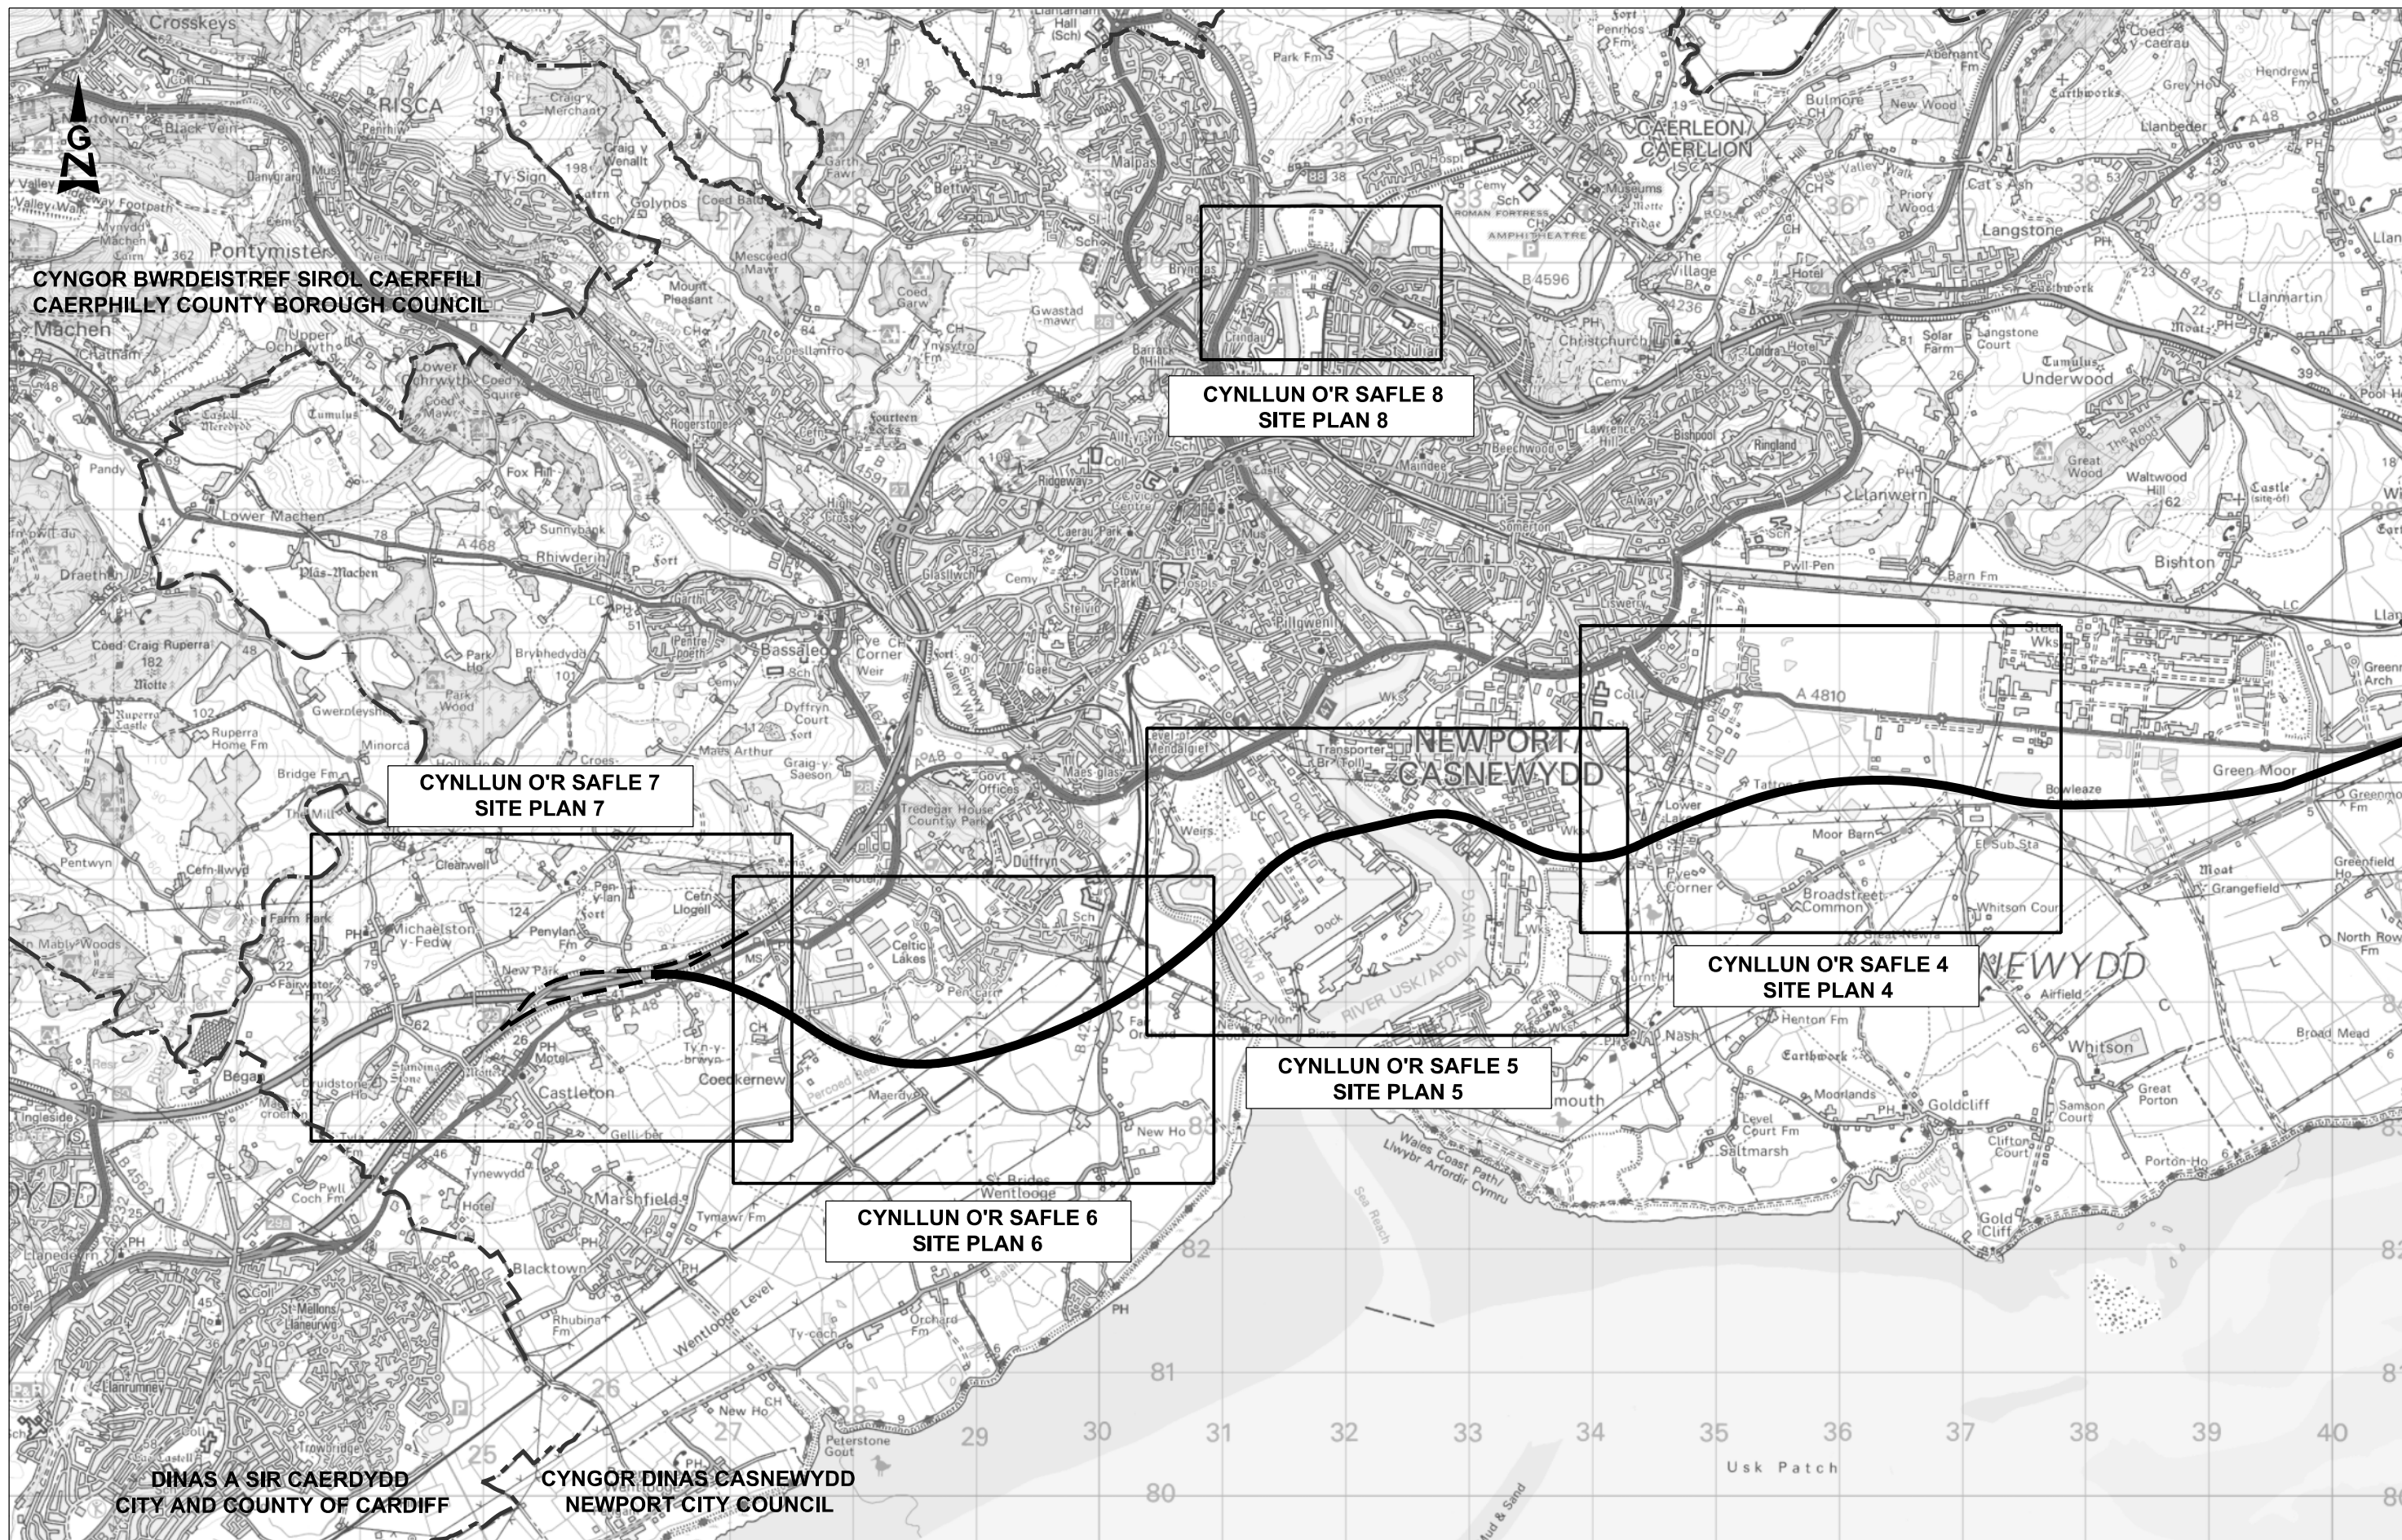


© Crown Copyright and database right 2015. Ordnance Survey 100021874. Welsh Government.
© Hawffraint a hawliau cronfa ddata'r Goron 2015. Rhif Trwydded yr Arolwg Ordnans 100021874.

GRADFFA 1:50000
SCALE 1:50000
m 500 0 500 1000 1500 2000 2500 m
yds 500 0 500 1000 1500 2000 2500 yds


GORCHYMYN CYNLLUN DRAFFT CYNLLUN ALLWEDDOL 2
DRAFT SCHEME ORDER KEY PLAN 2

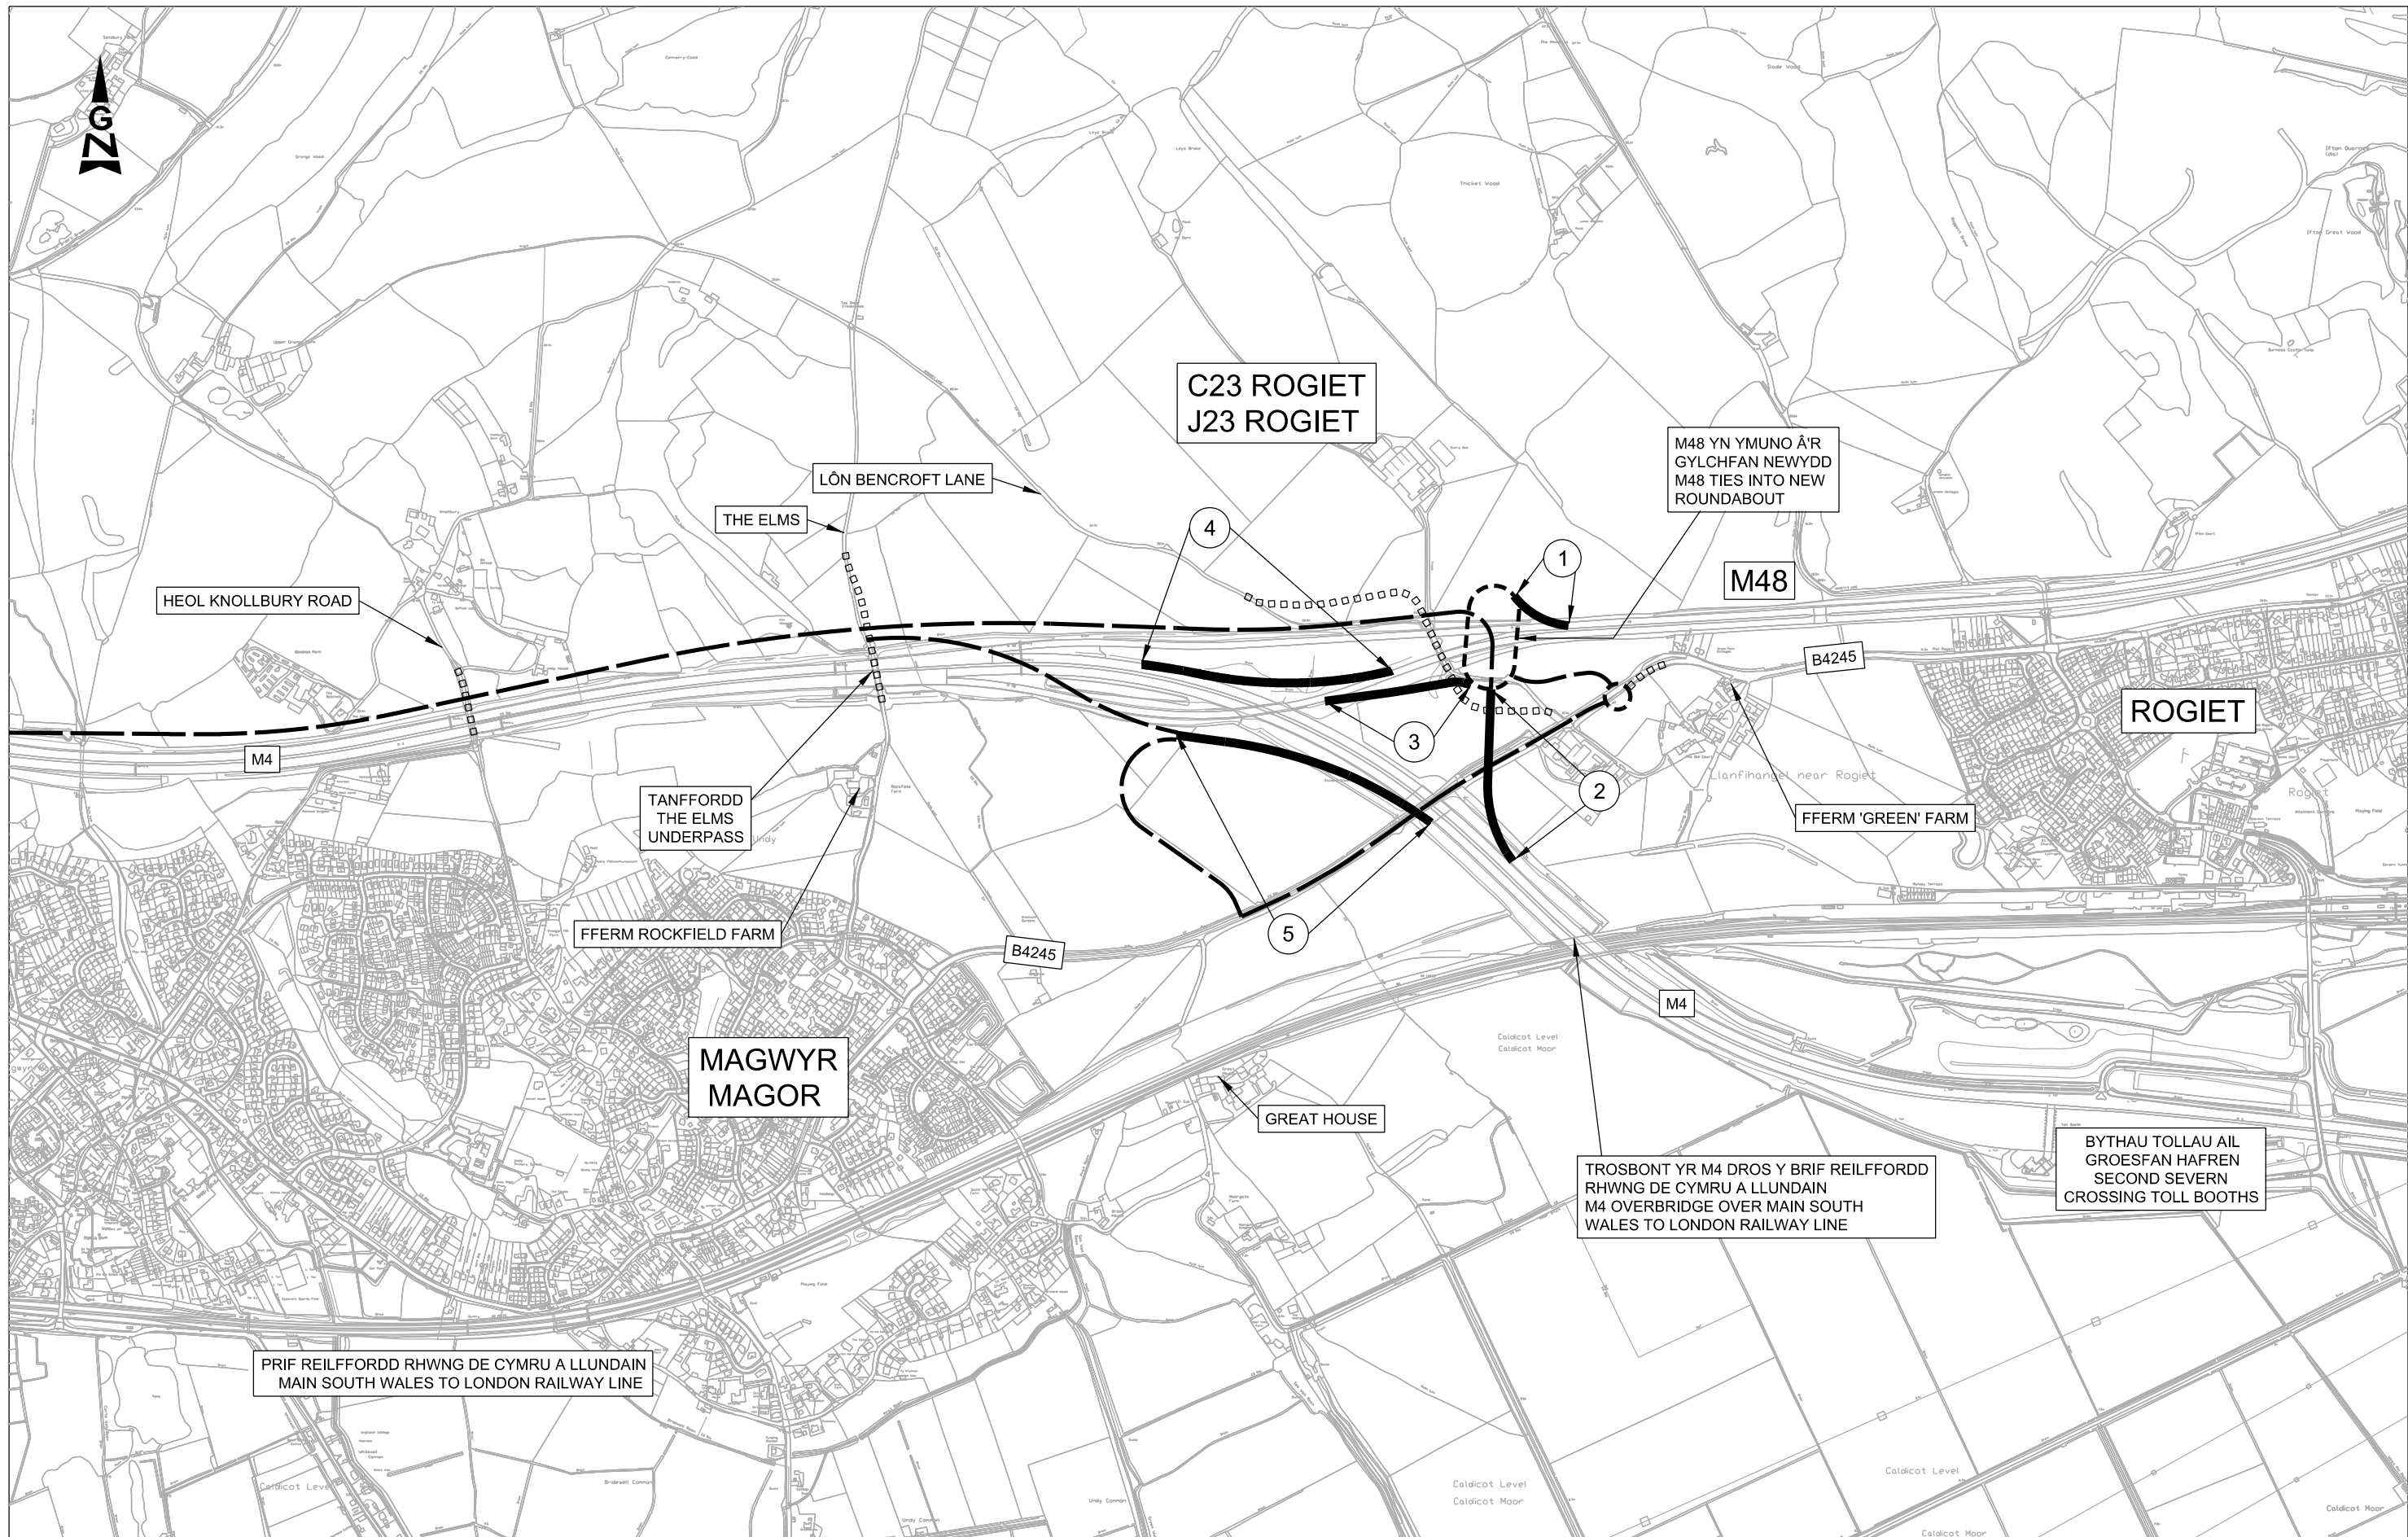


© Crown Copyright and database right 2015. Ordnance Survey 100021874. Welsh Government.
© Hawffraint a hawliau cronfa ddata'r Goron 2015. Rhif Trwydded yr Arolwg Ordnans 100021874.

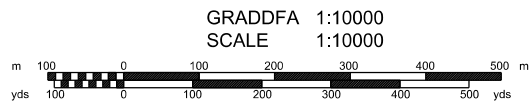

GORCHYMYN CYNLLUN DRAFFT CYNLLUN O'R SAFLE 1
DRAFT SCHEME ORDER SITE PLAN 1

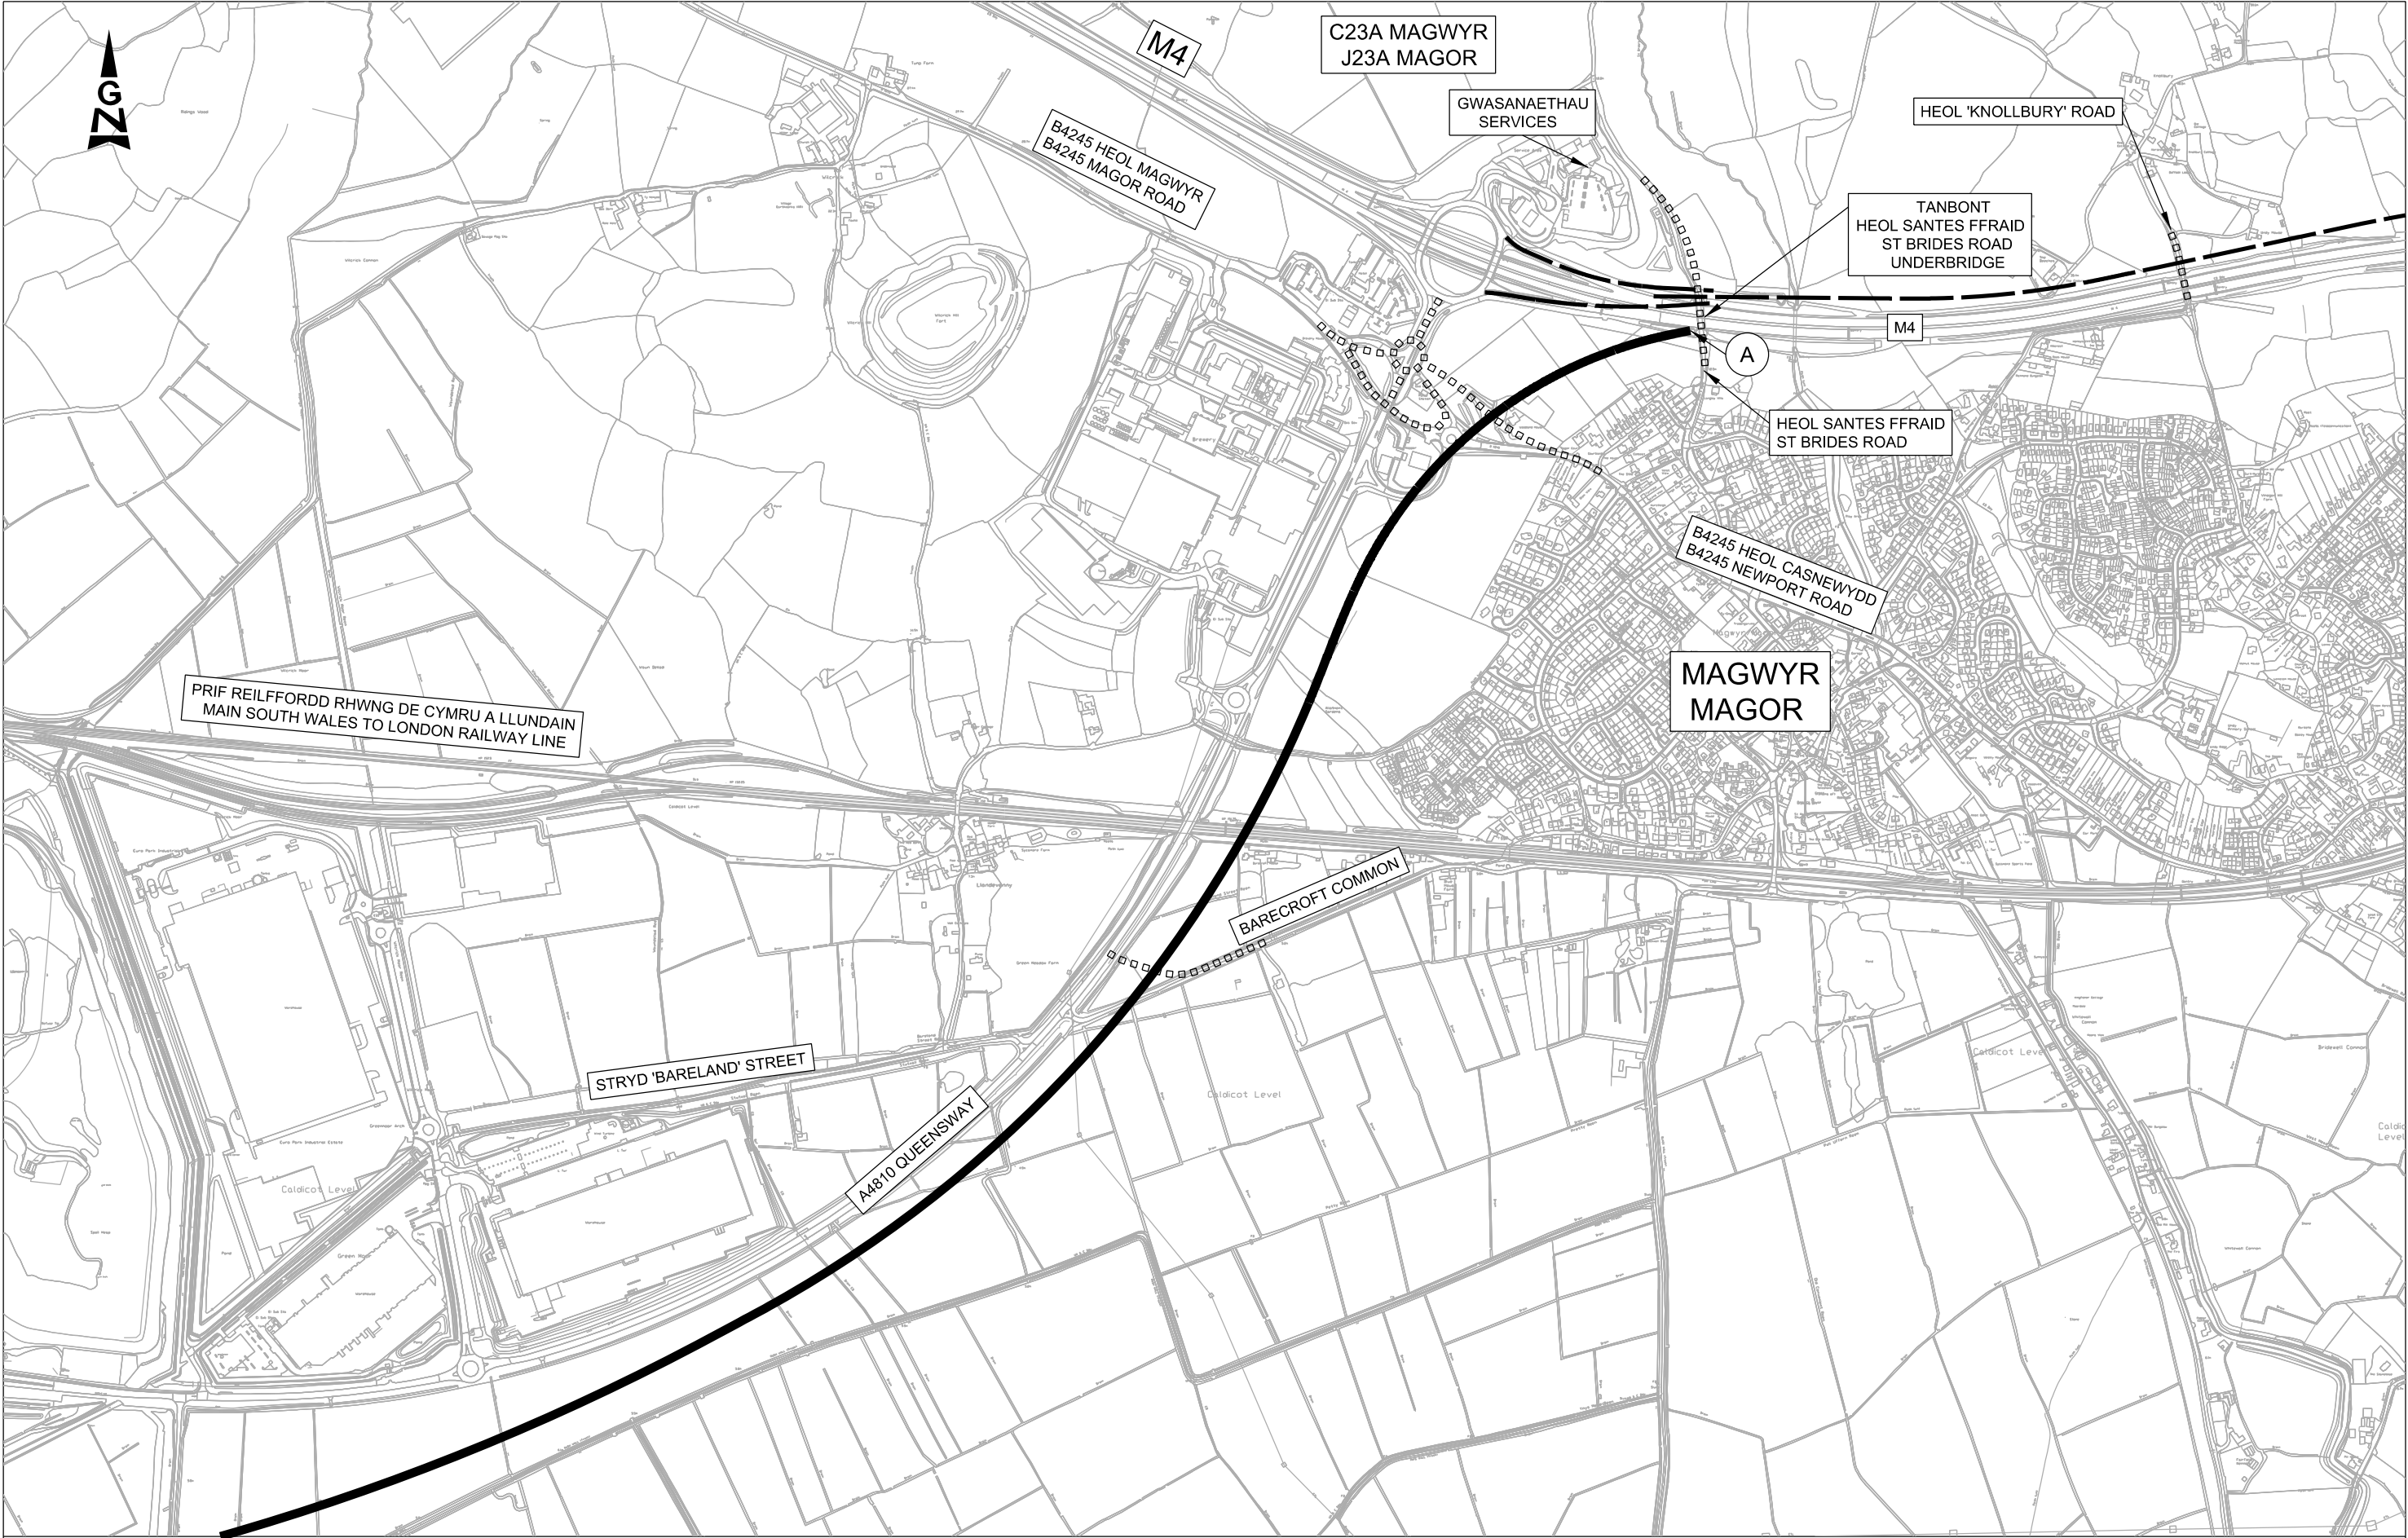


© Crown Copyright and database right 2015. Ordnance Survey 100021874. Welsh Government.
© Hawffraint a hawliau cronfa ddata'r Goron 2015. Rhif Trwydded yr Arolwg Ordnans 100021874.

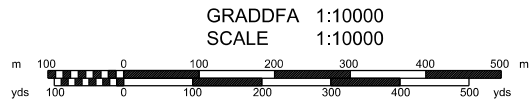


GORCHYMYN CYNLLUN DRAFFT CYNLLUN O'R SAFLE 2
DRAFT SCHEME ORDER SITE PLAN 2



© Crown Copyright and database right 2015. Ordnance Survey 100021874. Welsh Government.
© Hawffraint a hawliau cronfa ddata'r Goron 2015. Rhif Trwydded yr Arolwg Ordnans 100021874.

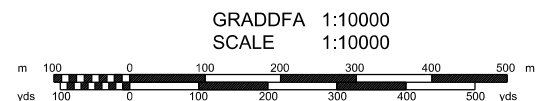


GORCHYMYN CYNLLUN DRAFFT CYNLLUN O'R SAFLE 3
DRAFT SCHEME ORDER SITE PLAN 3

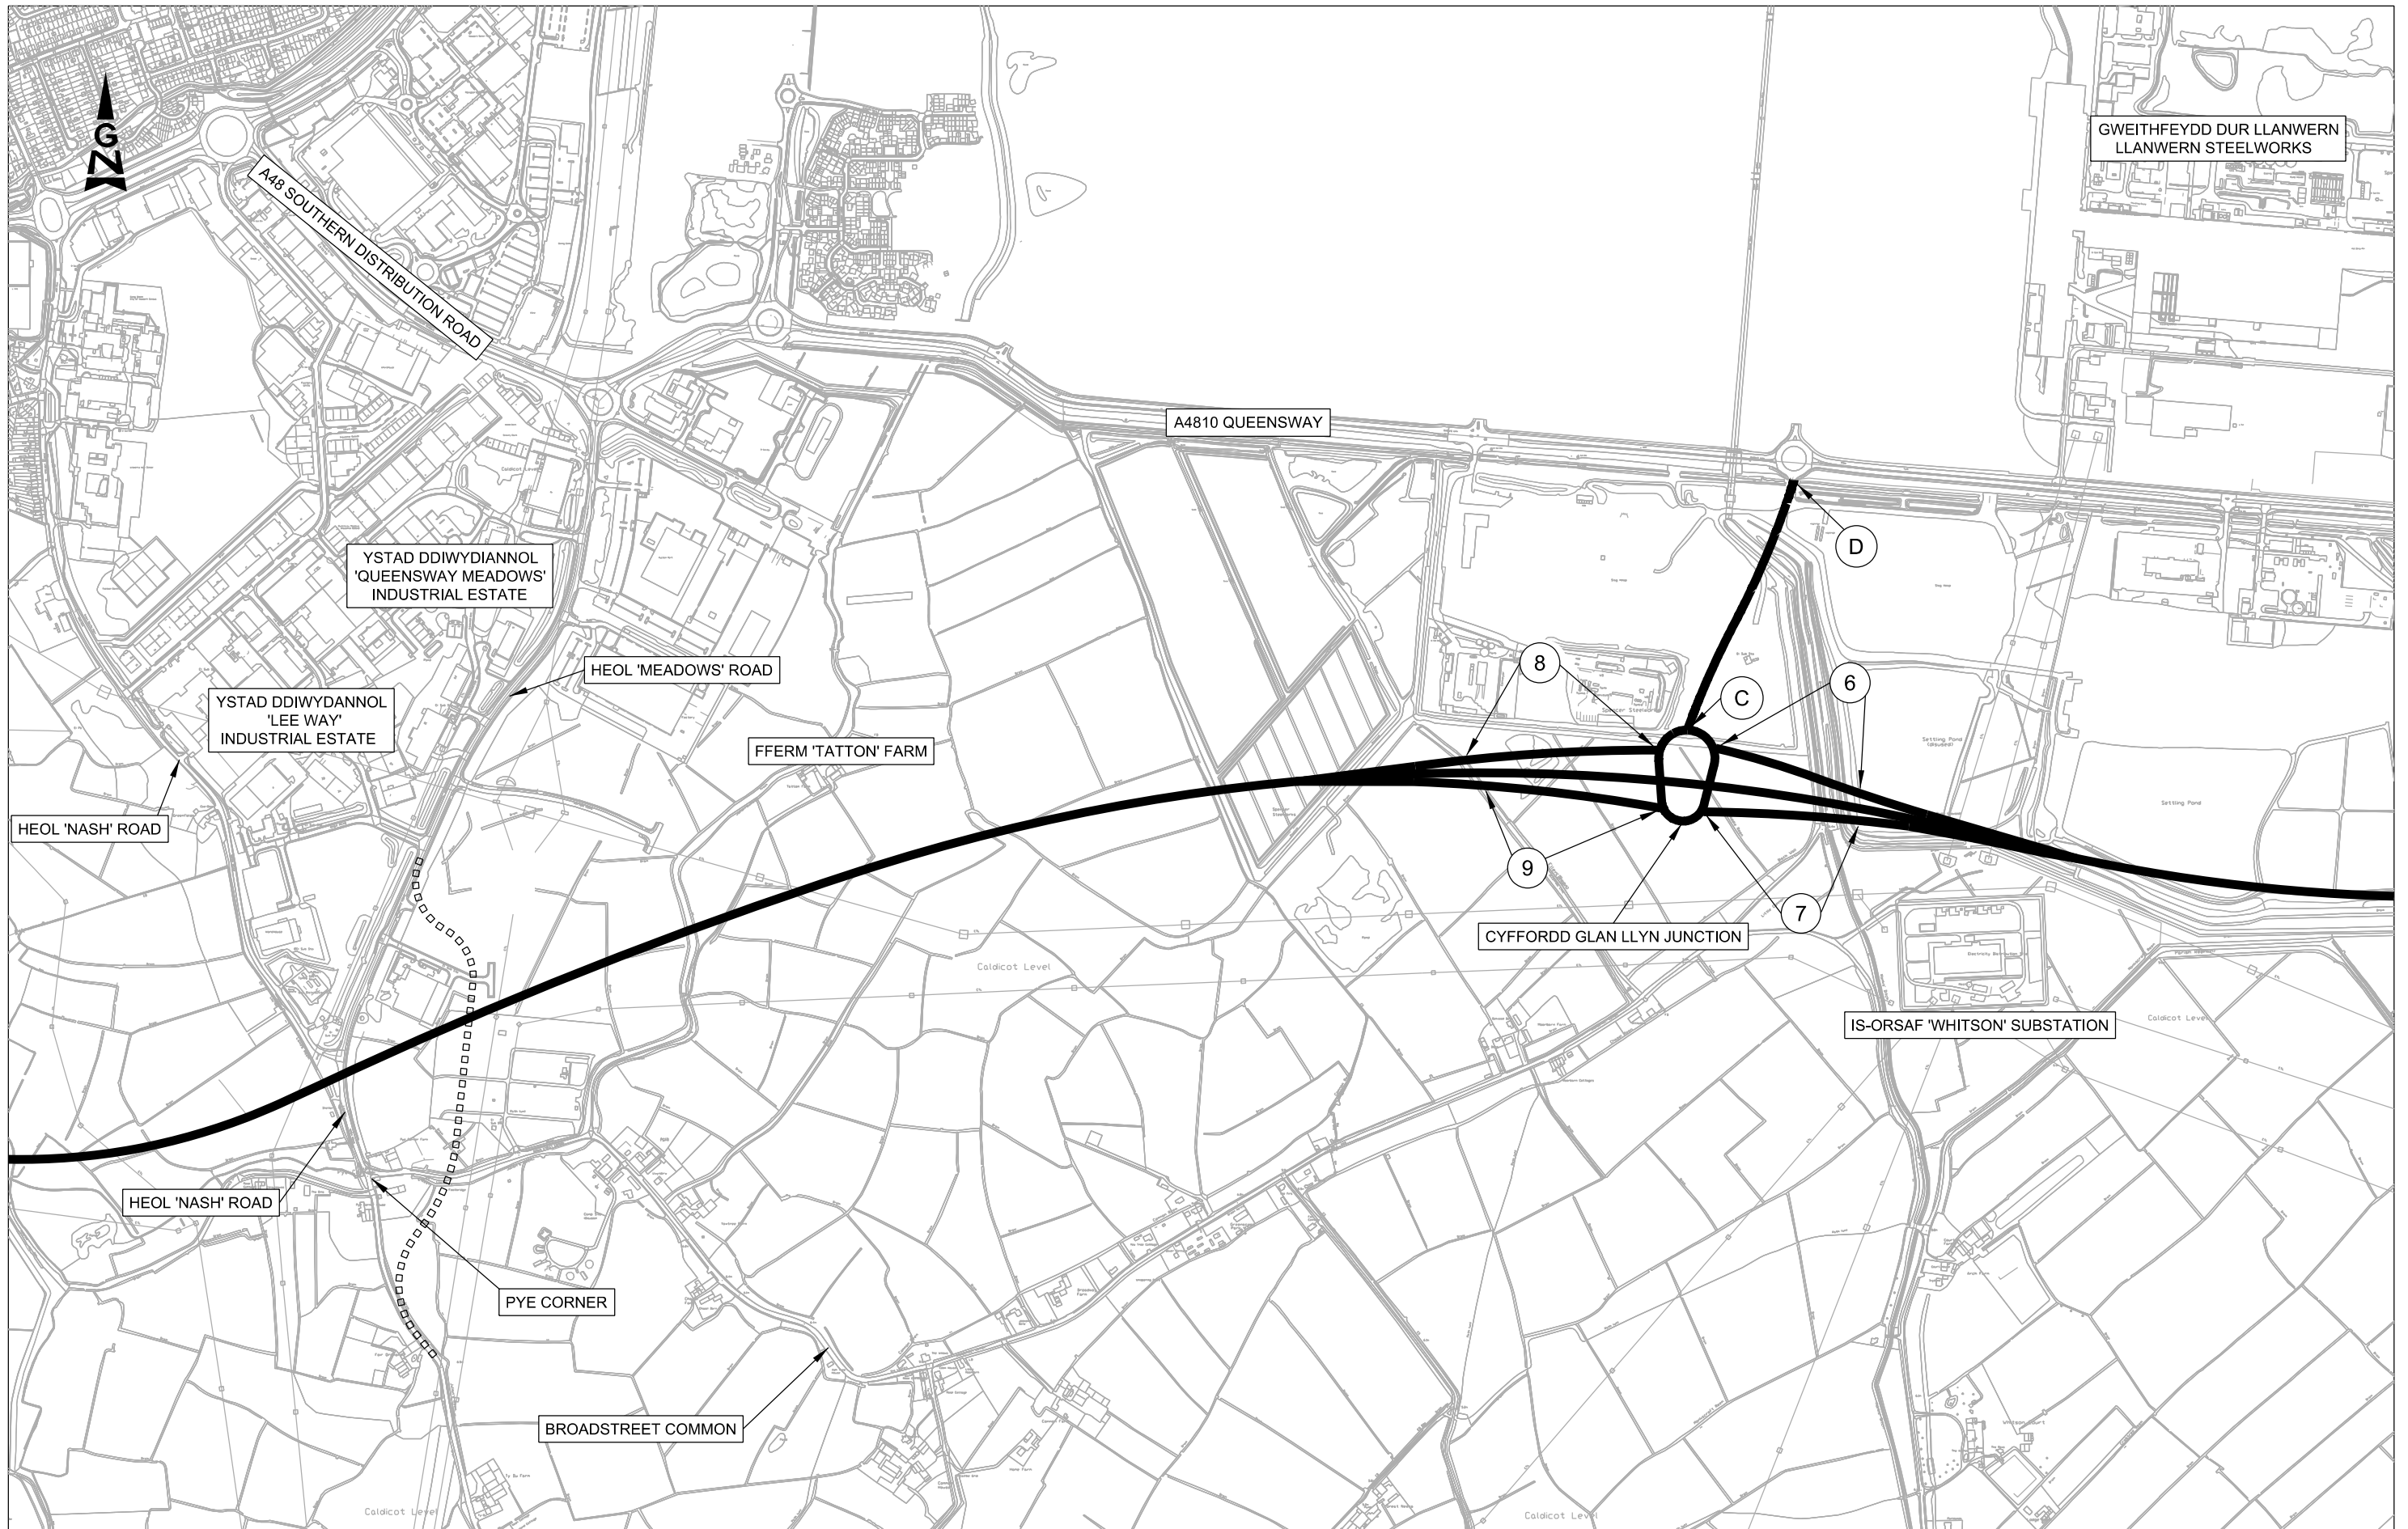

© Crown Copyright and database right 2015. Ordnance Survey 100021874. Welsh Government.
© Hawlfraint a hawliau cronfa ddata'r Goron 2015. Rhif Trwydded yr Arolwg Ordnans 100021874.

GRADDFA 1:10000
SCALE 1:10000
m 100 0 100 200 300 400 500 m
yds 100 0 100 200 300 400 500 yds

GORCHYMYN CYNLLUN DRAFFT CYNLLUN O'R SAFLE 4
DRAFT SCHEME ORDER SITE PLAN 4

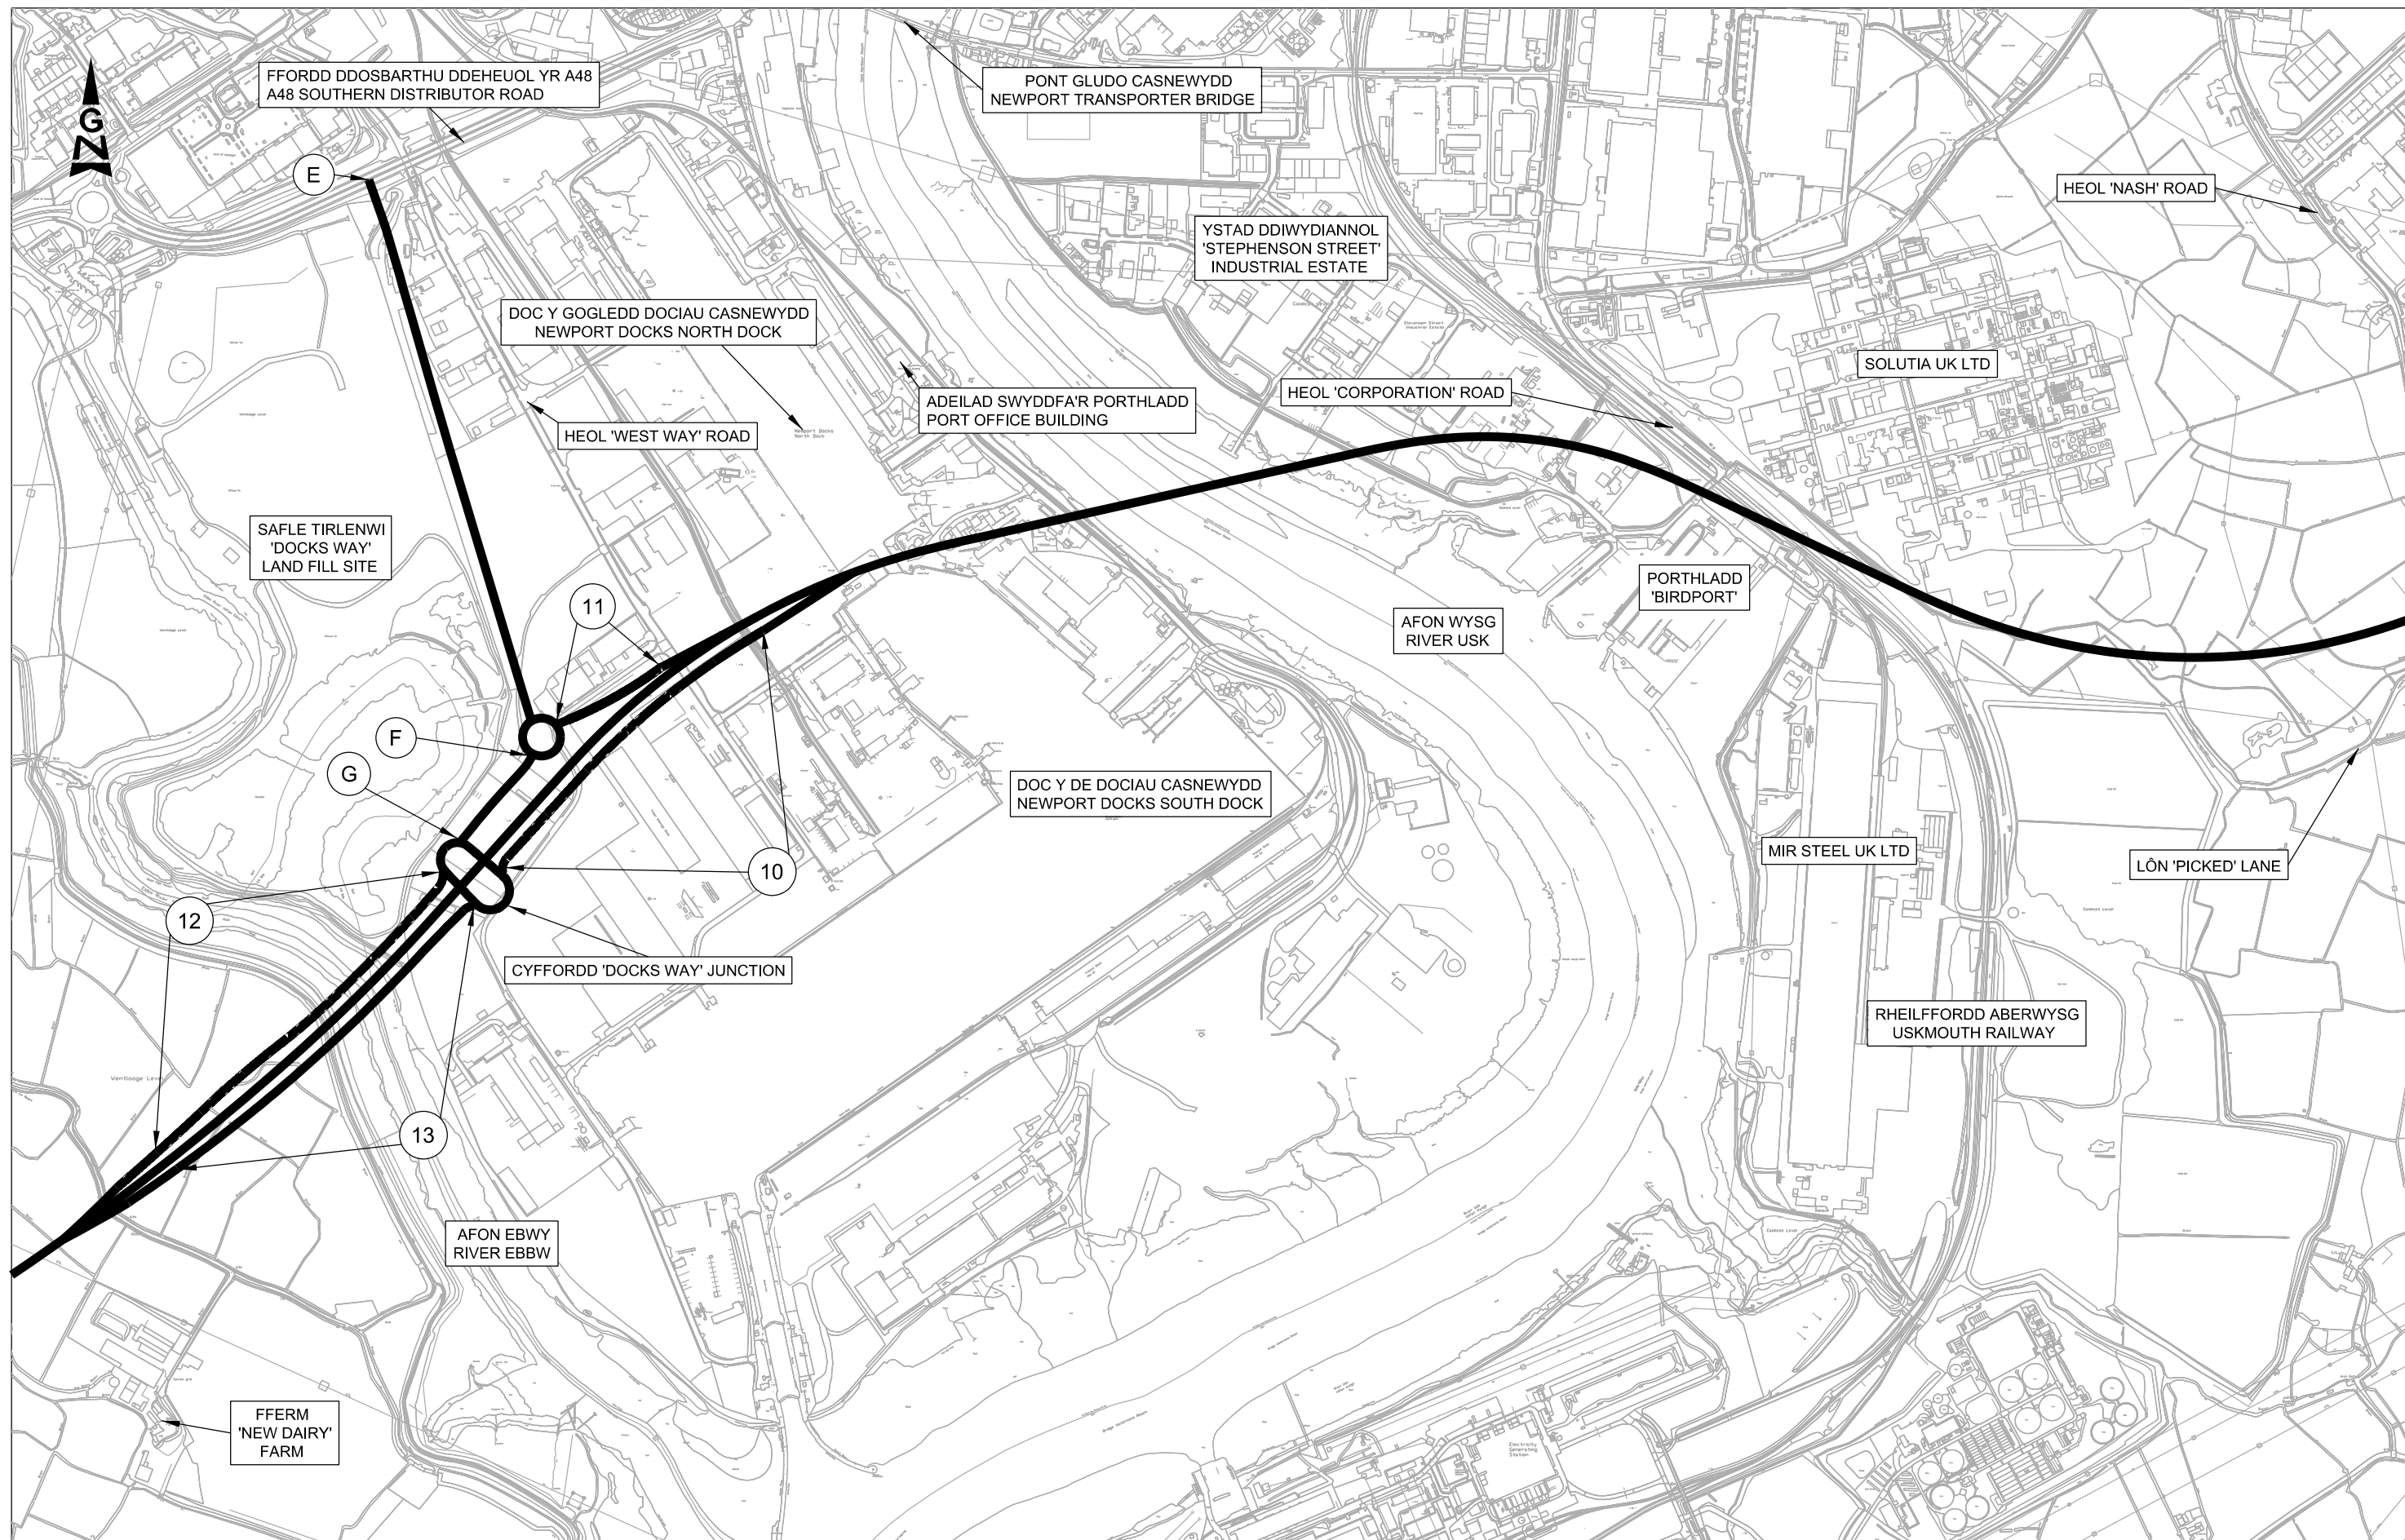


© Crown Copyright and database right 2015. Ordnance
Survey 100021874. Welsh Government.
© Hawffraint a hawliau cronfa ddata'r Goron 2015. Rhif
Trwydded yr Arolwg Ordnans 100021874.


GRADDFA 1:10000
SCALE 1:10000


m 100 0 100 200 300 400 500 m
yds 100 0 100 200 300 400 500 yds

GORCHYMYN CYNLLUN DRAFFT CYNLLUN O'R SAFLE 5
DRAFT SCHEME ORDER SITE PLAN 5

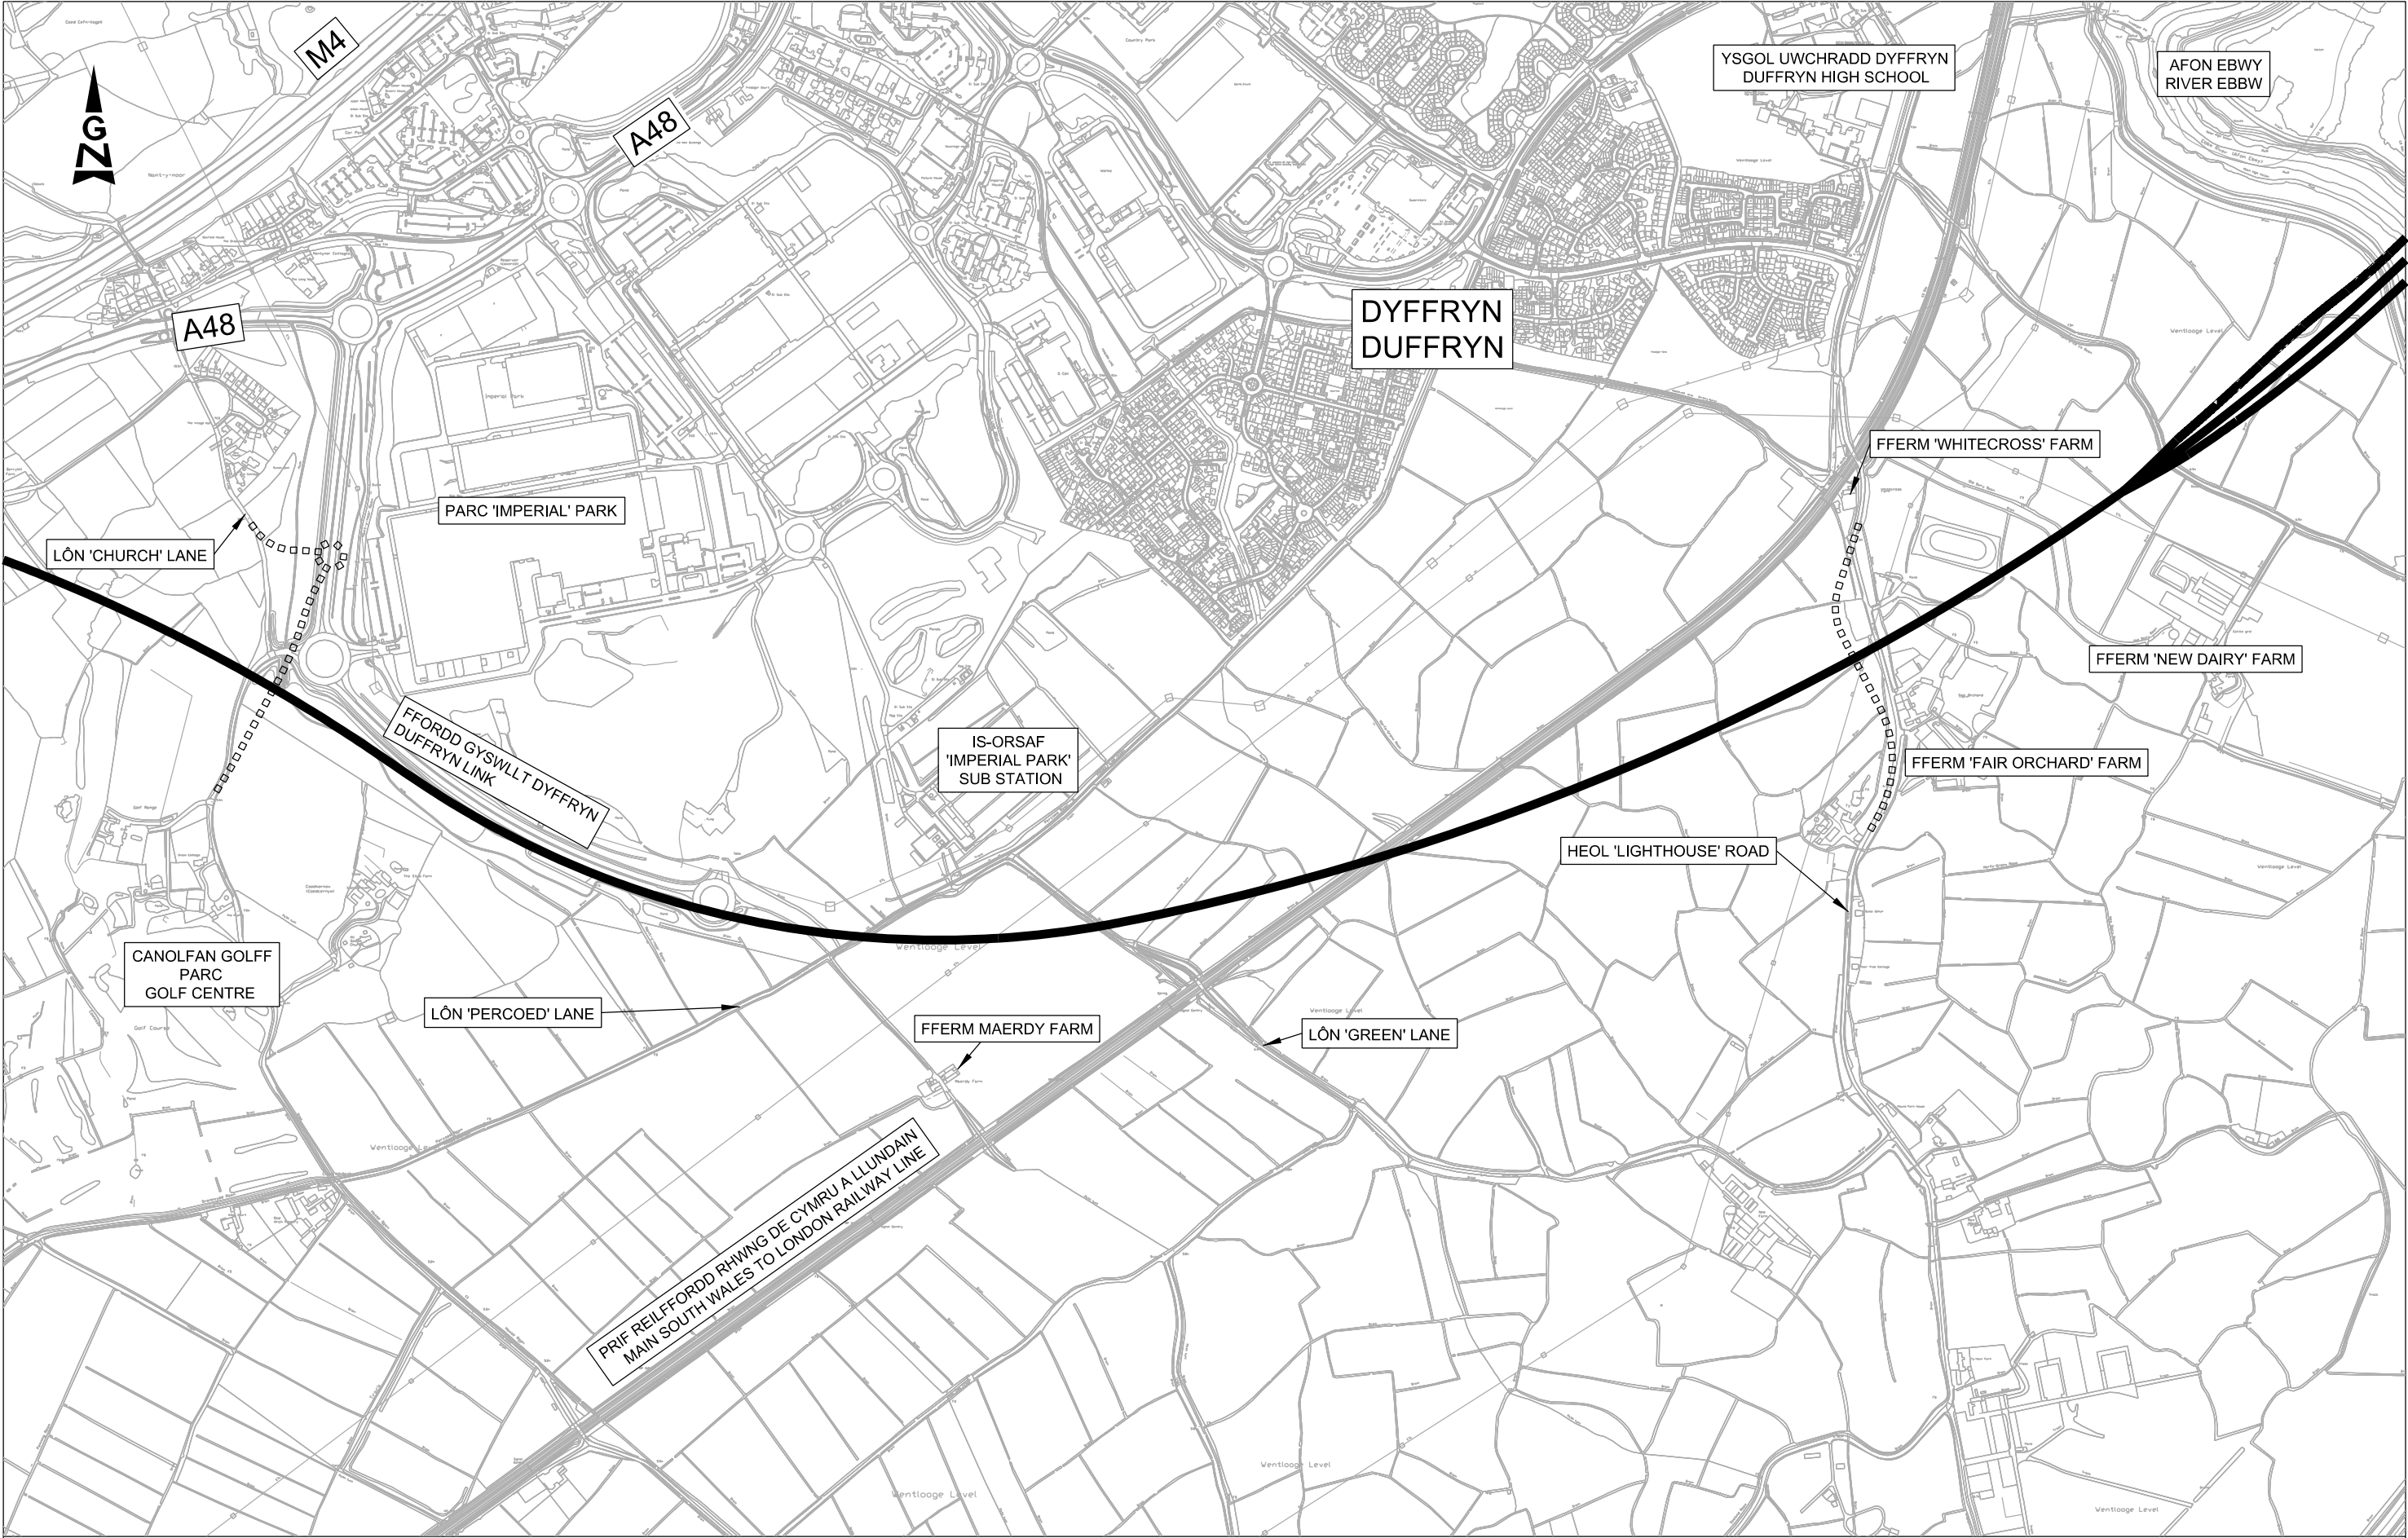


© Crown Copyright and database right 2015. Ordnance Survey 100021874. Welsh Government.
© Hawffraint a hawliau cronfa ddata'r Goron 2015. Rhif Trwydded yr Arolwg Ordnans 100021874.

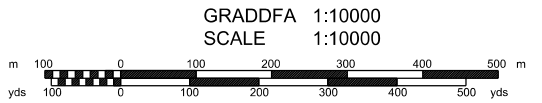


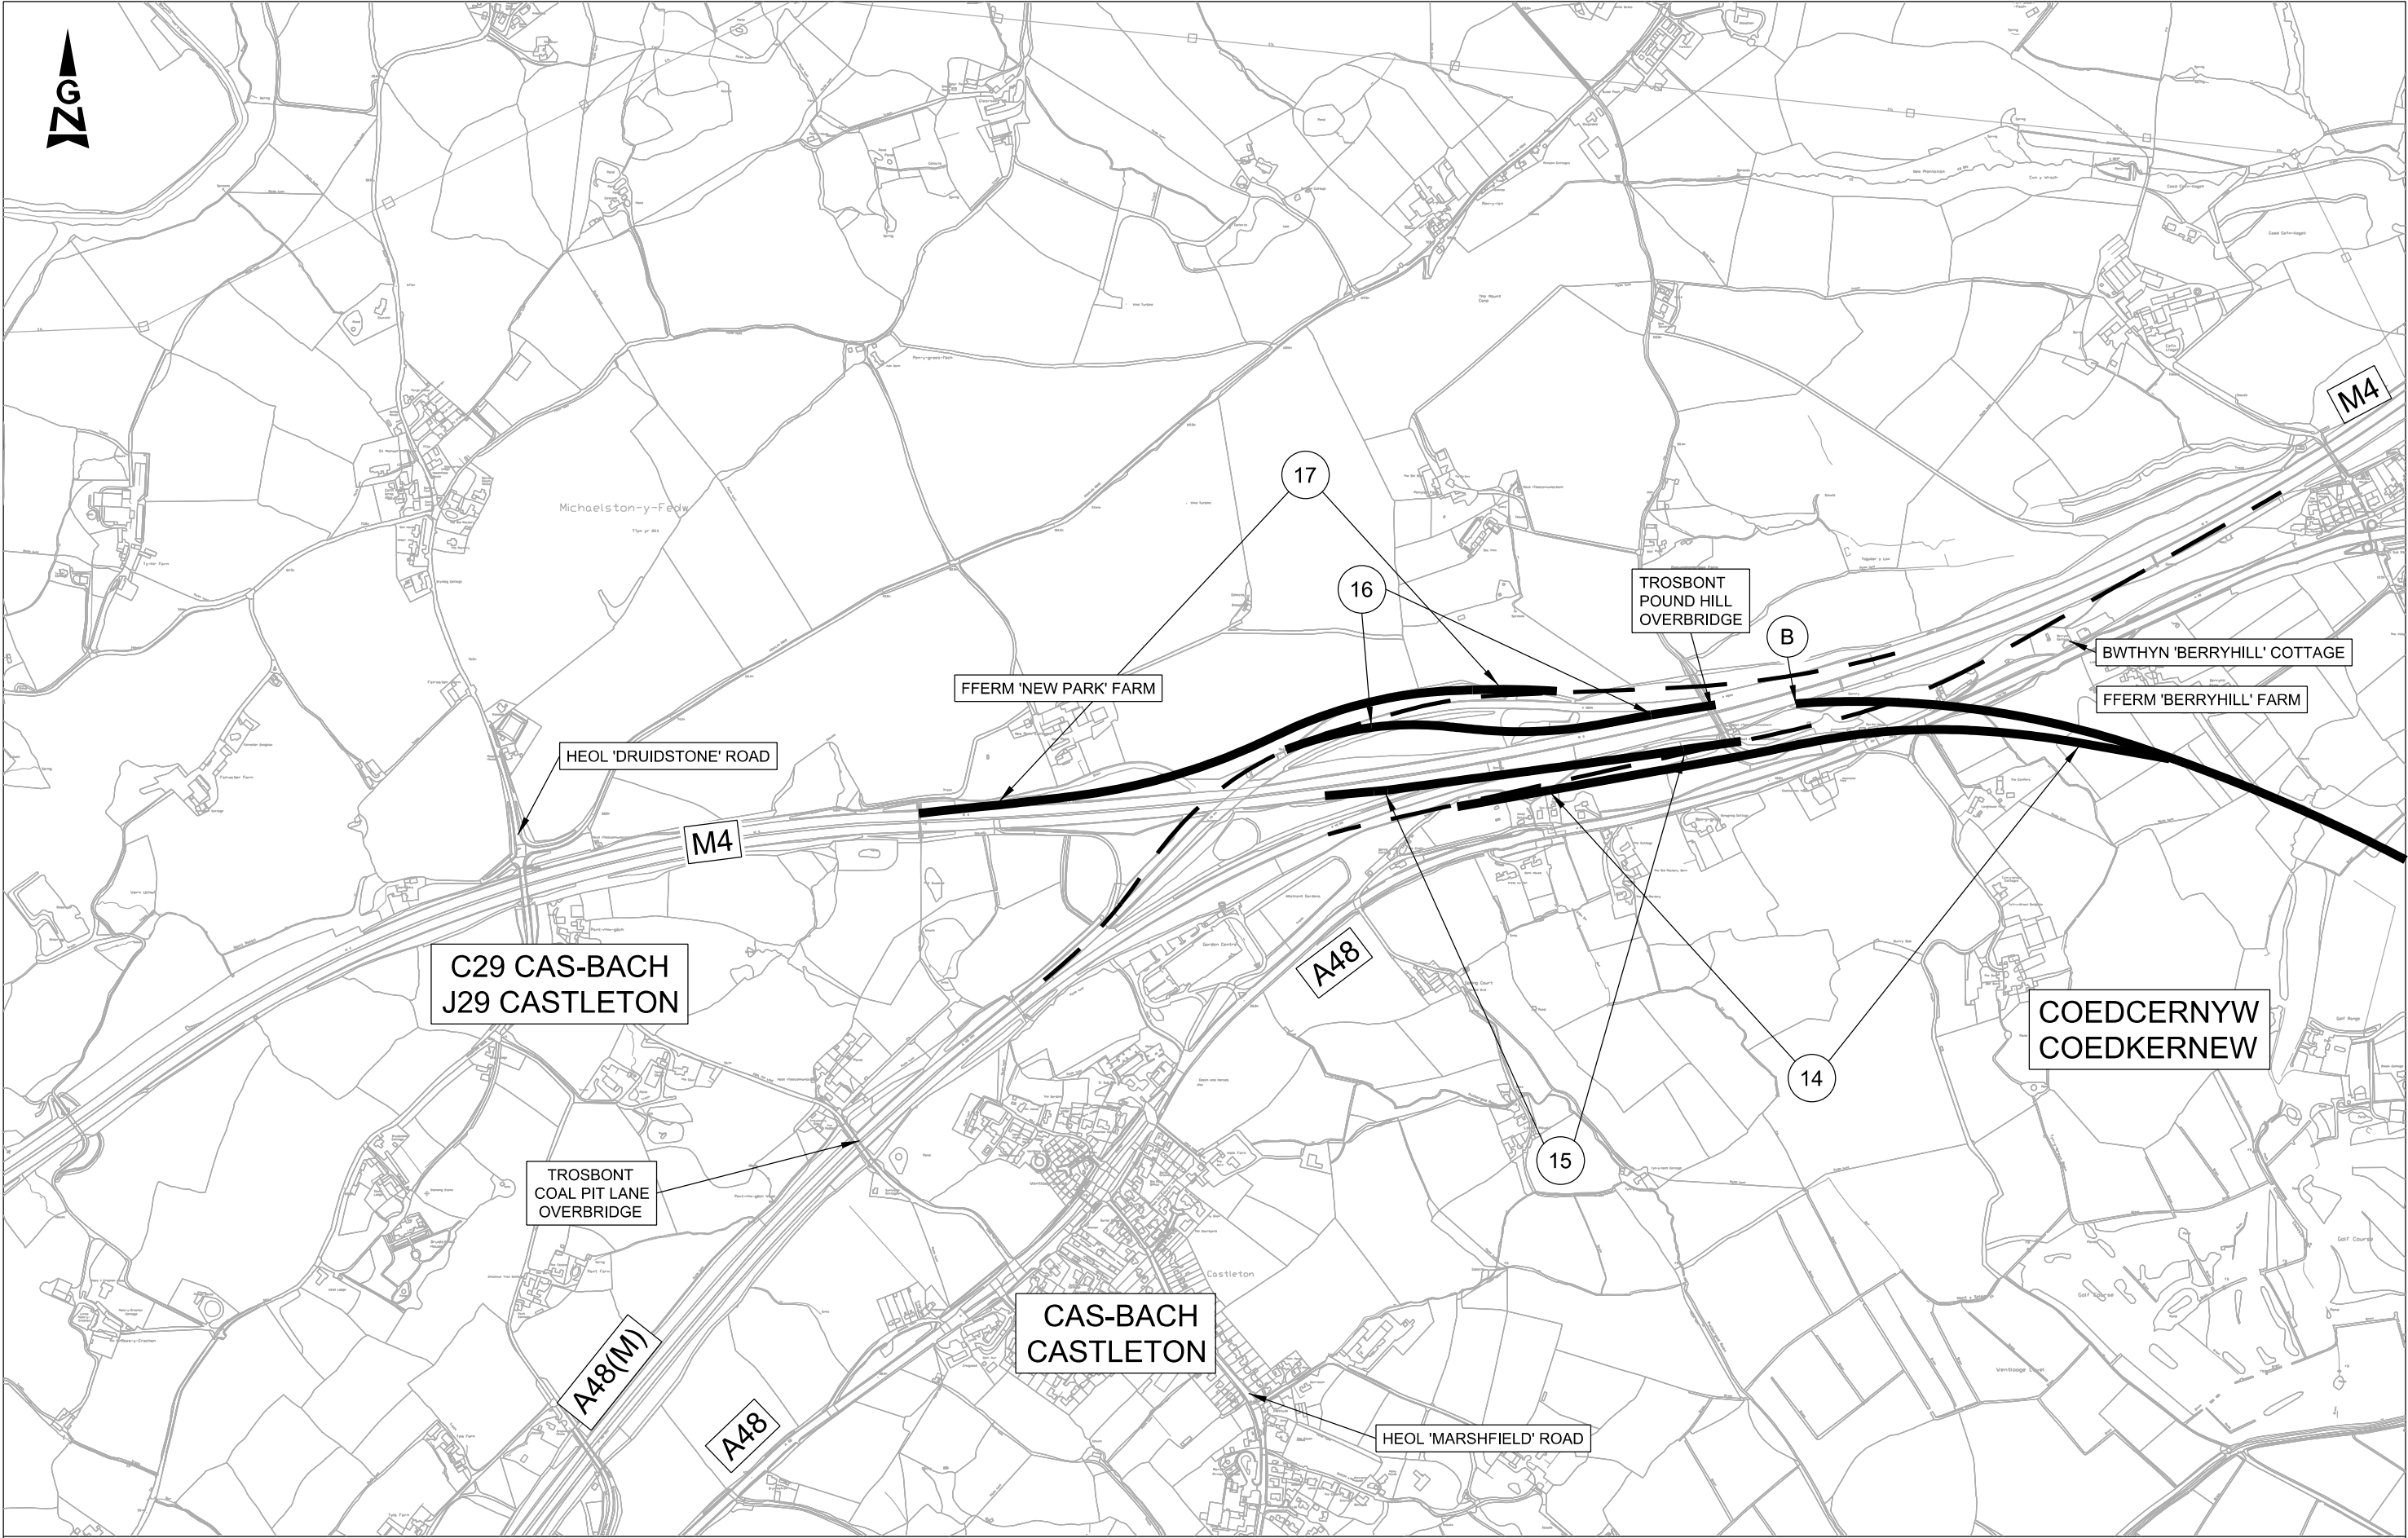


© Crown Copyright and database right 2015. Ordnance Survey 100021874. Welsh Government.
© Hawffraint a hawliau cronfa ddata'r Goron 2015. Rhif Trwydded yr Arolwg Ordnans 100021874.

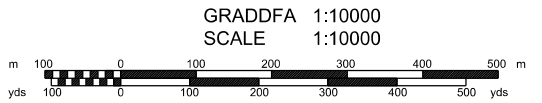

GORCHYMYN CYNLLUN DRAFFT CYNLLUN O'R SAFLE 7
DRAFT SCHEME ORDER SITE PLAN 7

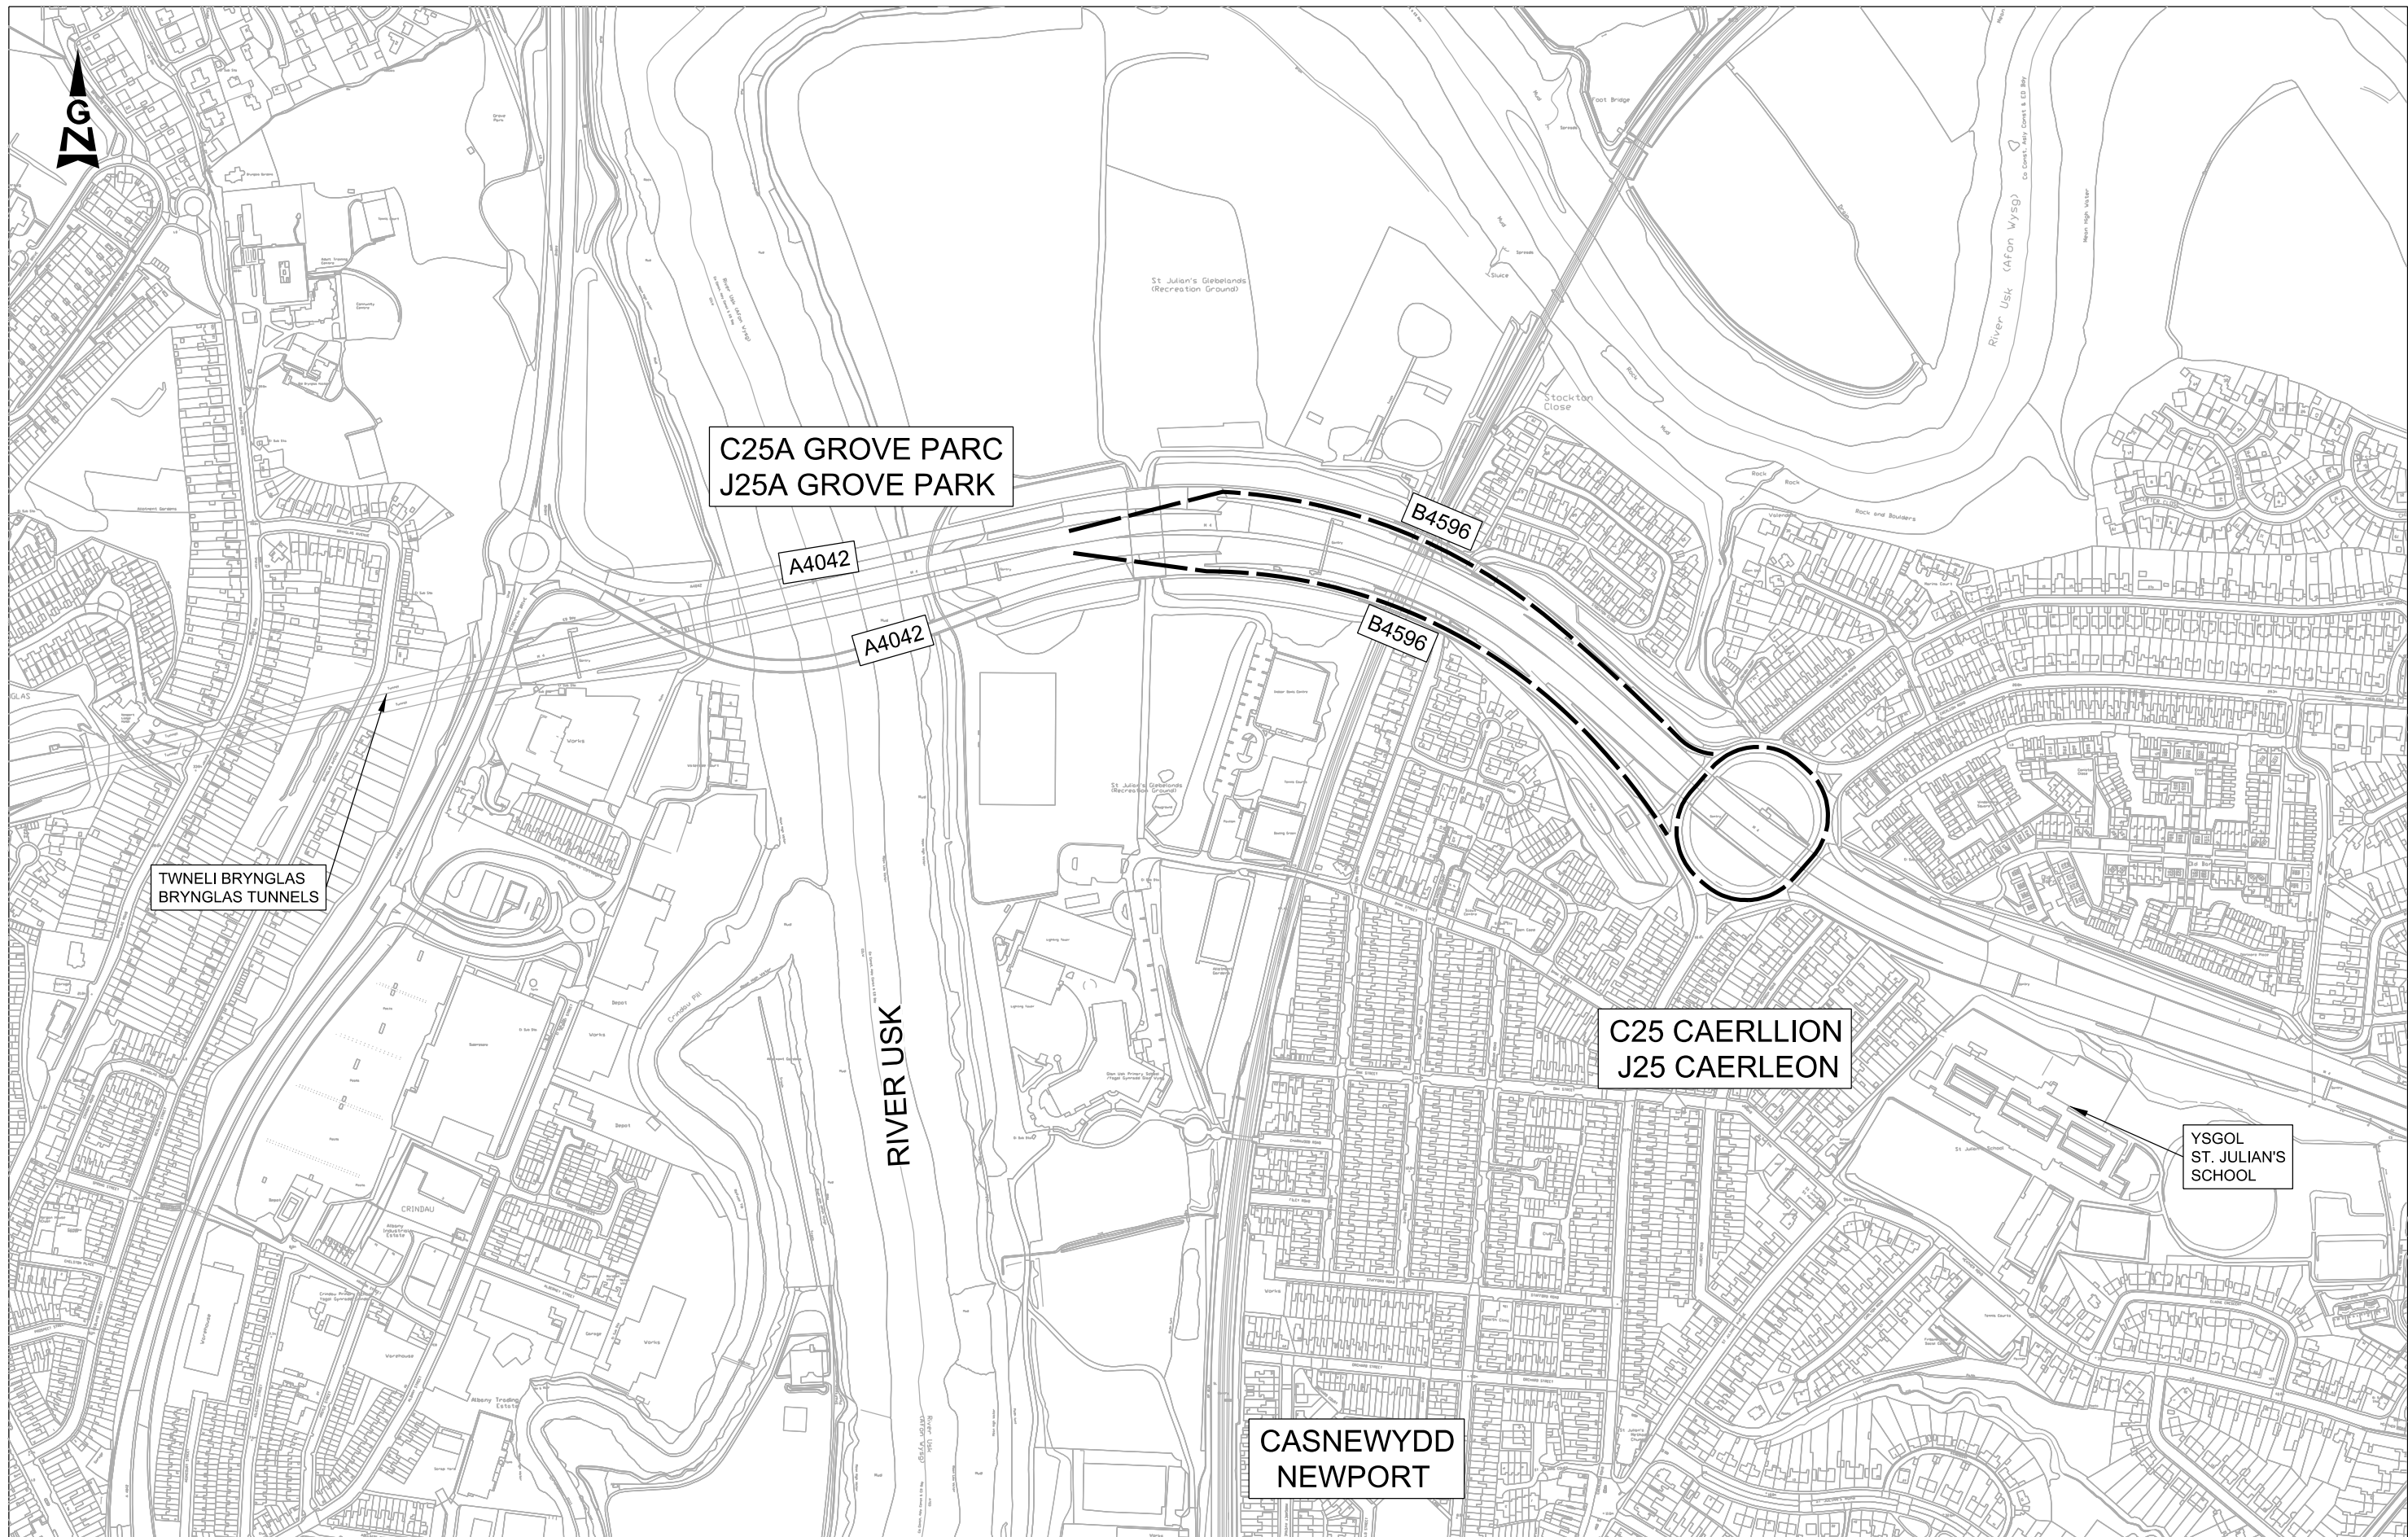

© Crown Copyright and database right 2015. Ordnance Survey 100021874. Welsh Government.
© Hawlfraint a hawliau cronfa ddata'r Goron 2015. Rhif Trwydded yr Arolwg Ordnans 100021874.

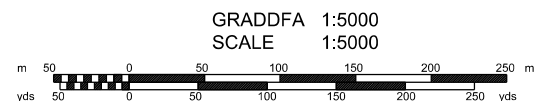

GORCHYMYN CYNLLUN DRAFFT CYNLLUN O'R SAFLE 8
DRAFT SCHEME ORDER SITE PLAN 8