


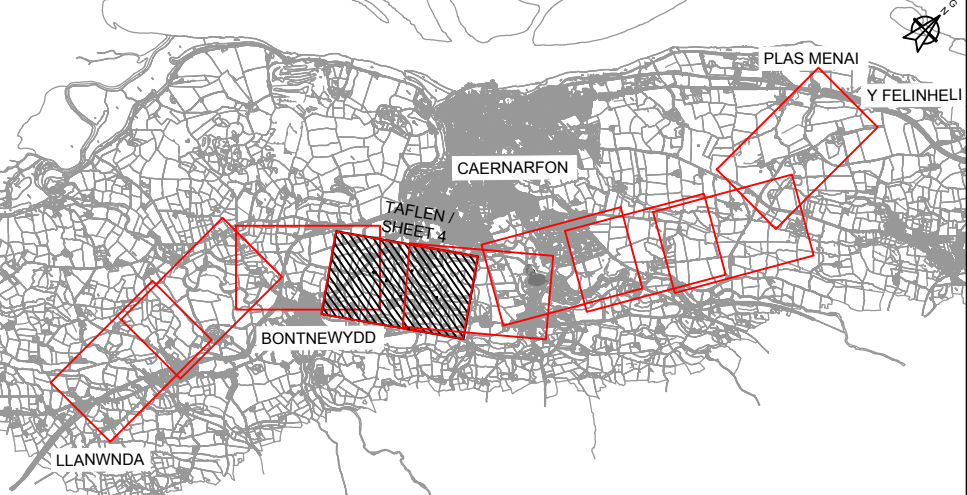

NODIADAU ER GWYBODAETH:


- Y gefnffordd newydd y mae angen y tir sydd wedi'i amlinellu ar y ddalen hon ar ei chyfer yw'r Gorchymyn Cefnffordd Abergwaun i Fangor (yr A487) (Ffordd Osgoi Caernarfon a Bontnewydd) 2018.
- Ar gyfer adeiladu a gwella prifffyrdd yn unol â'r Gorchymyn Ffyrdd Ymyl ar dir sydd wedi'i amlinellu ar y ddalen hon, gweler Cynllun Safle 4 sy'n ategu'r Gorchymyn Ffyrdd Ymyl.

NOTES FOR INFORMATION:


- The new trunk road, for which land delineated on this sheet is required, is referred to in the associated Fishguard to Bangor Trunk Road (A487) (Caernarfon and Bontnewydd Bypass) Order 2018.
- For construction and improvement of highways in pursuance of the associated Side Roads Order on land delineated on this sheet see Site Plan 4 of the associated side roads order plan.

ALWEDD / KEY


- Teitl
Title
- Hawddfraint
Easement
- Rhif tir Caeddig
Field / Enclosure Number

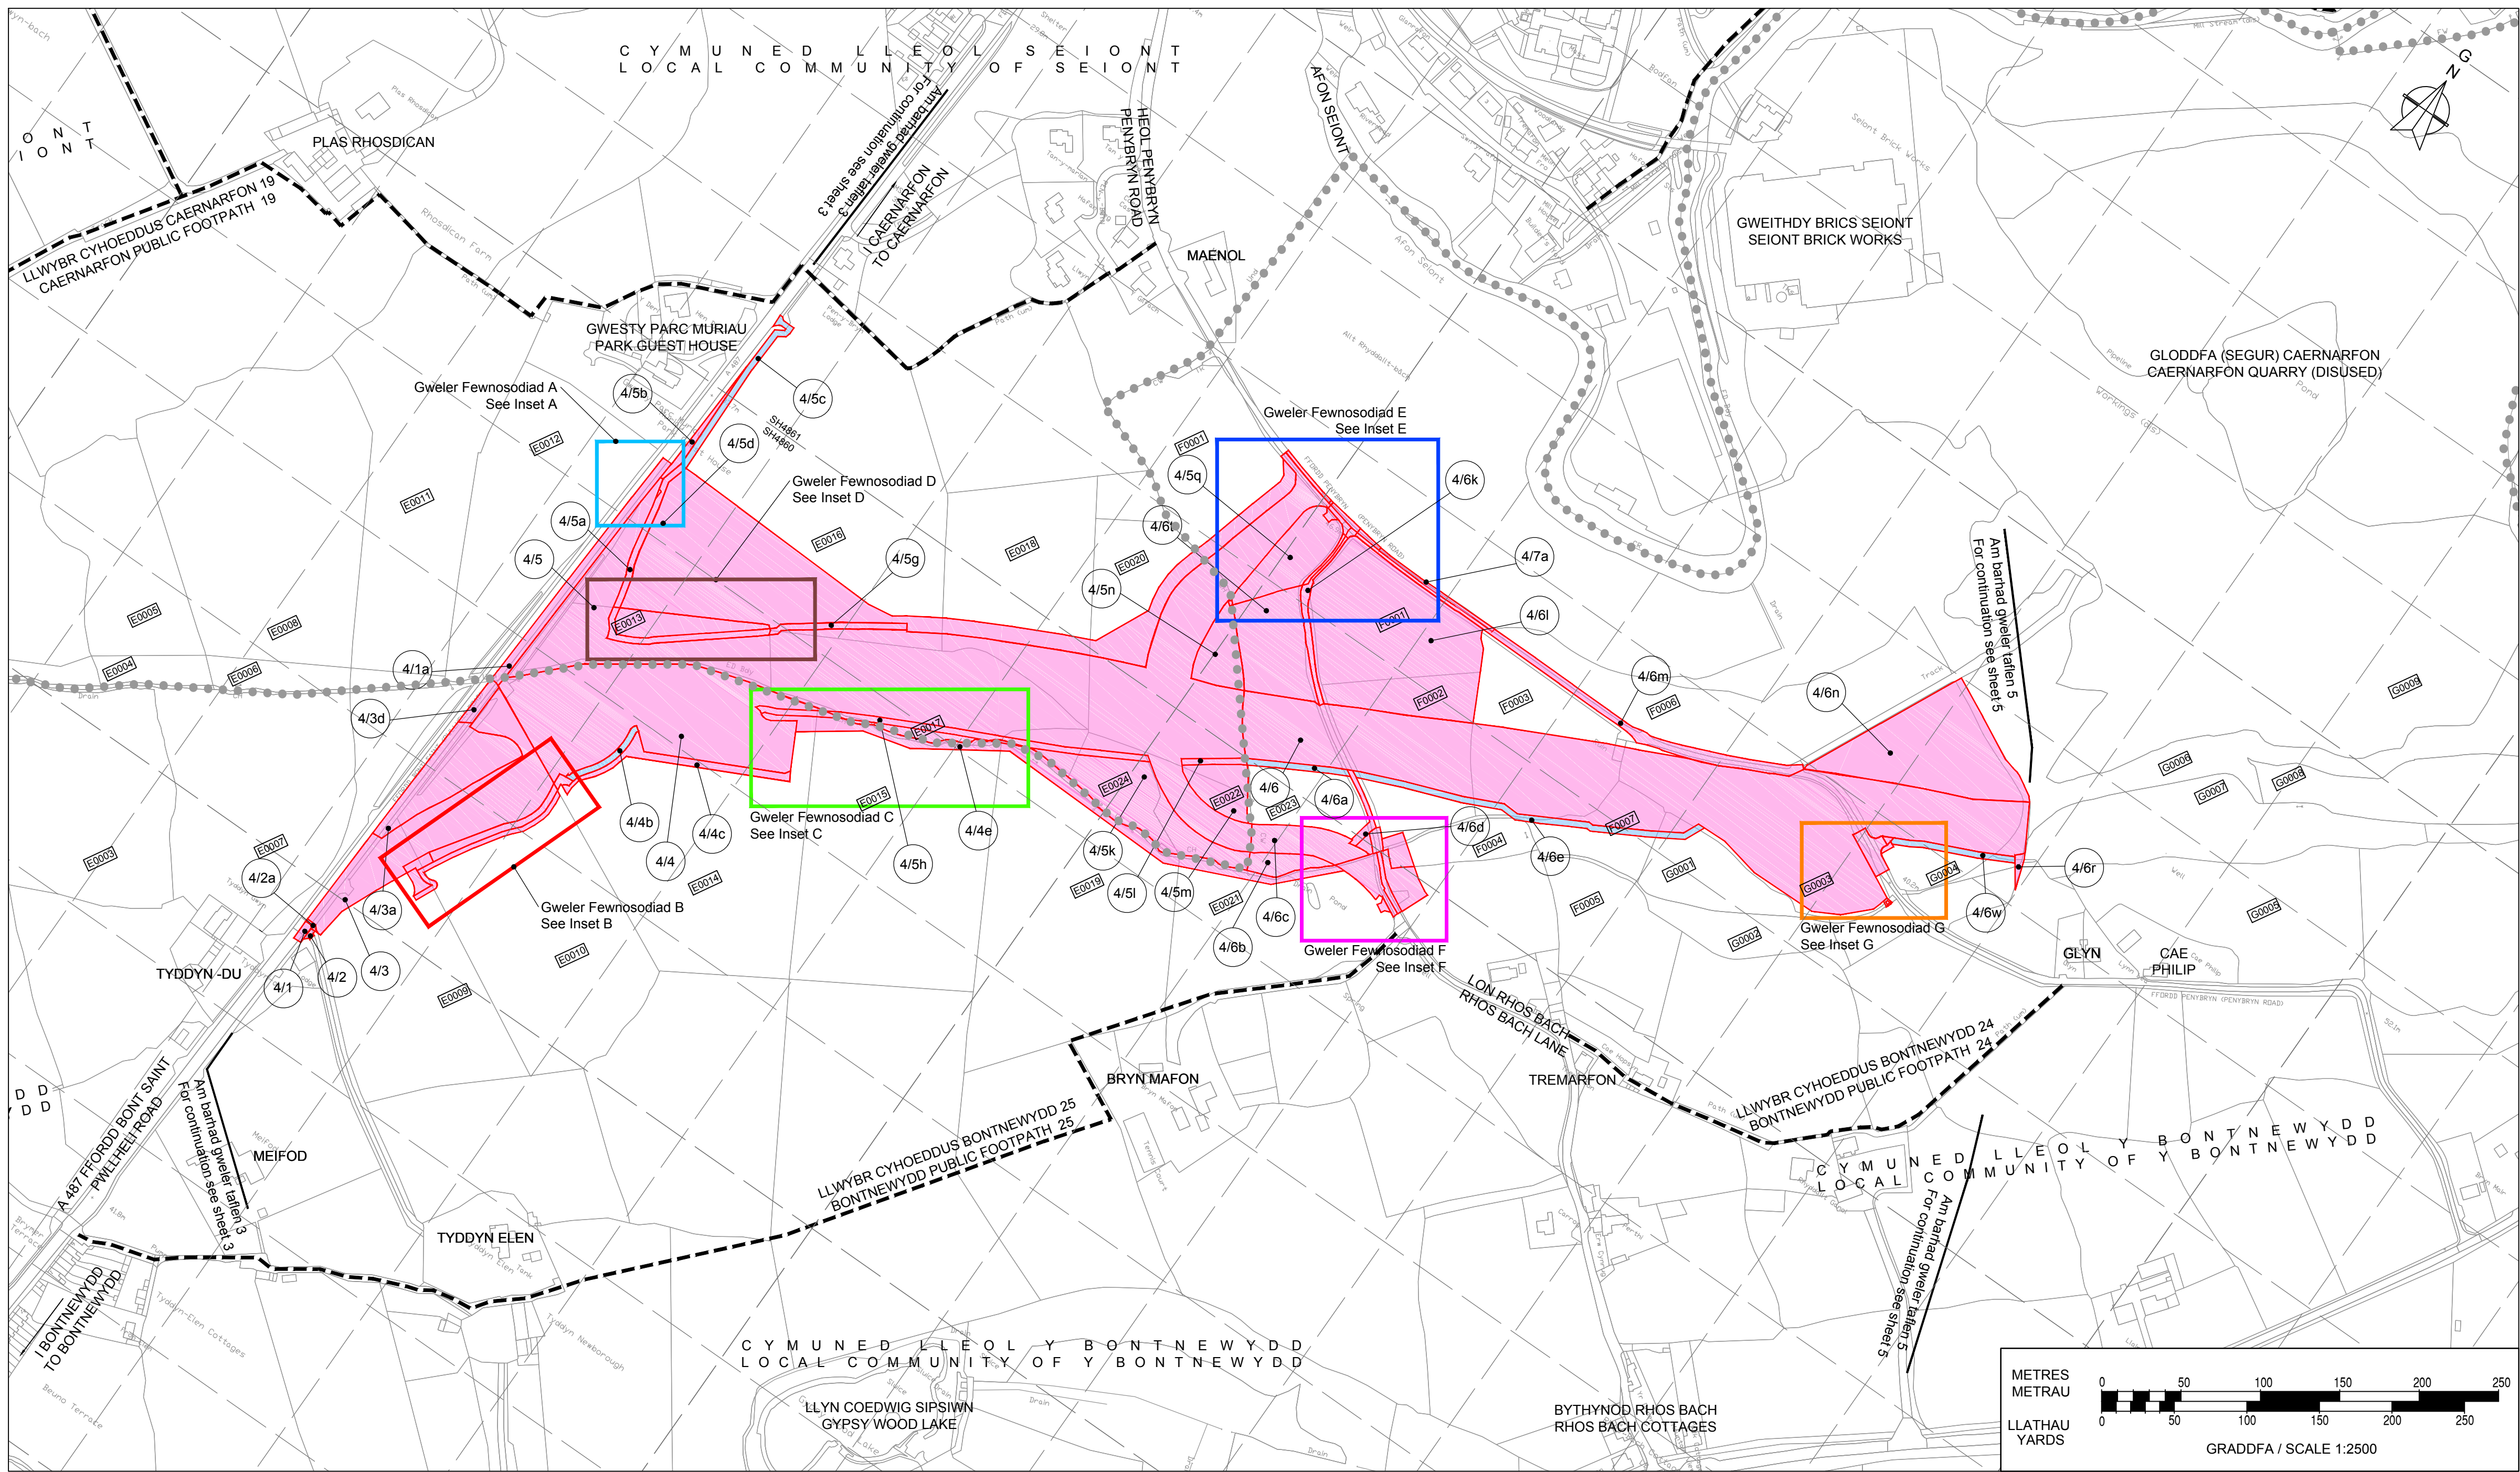


Mewnosodiad A graddfa 1:1000
Inset A Scale 1:1000

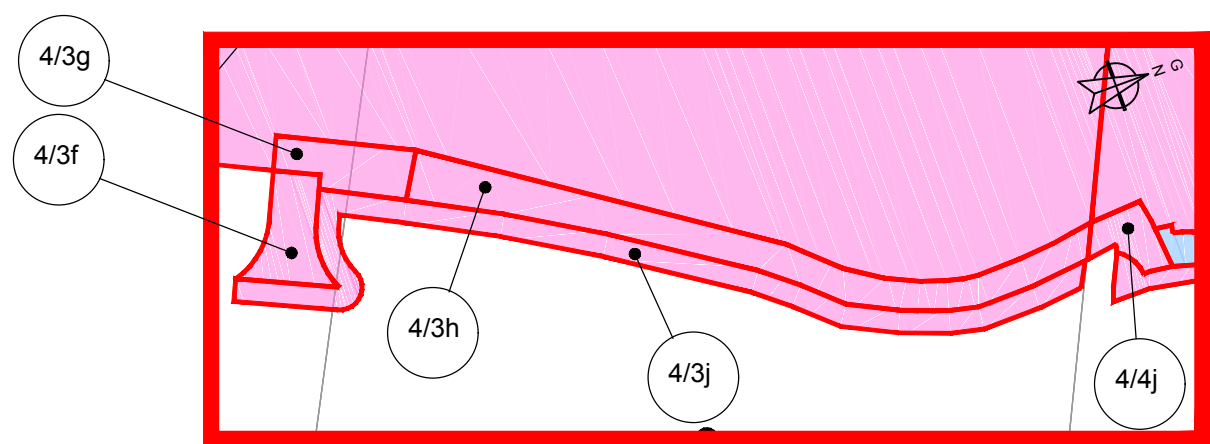


Mewnosodiad B graddfa 1:1000
Inset B Scale 1:1000

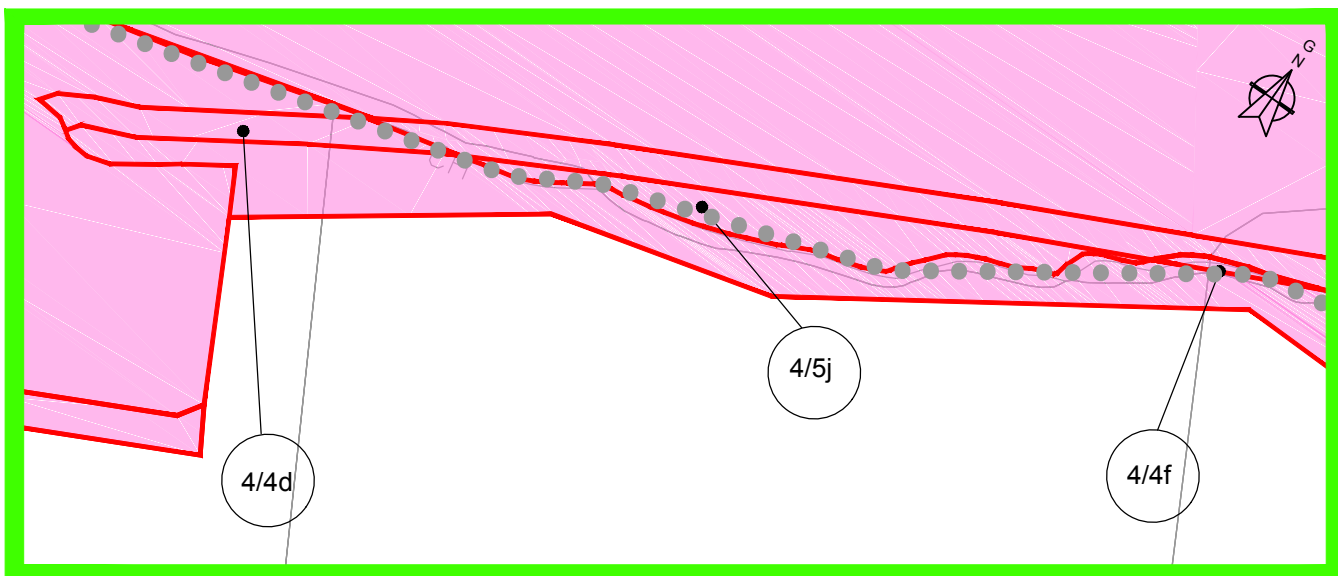


Mewnosodiad C graddfa 1:1000
Inset C Scale 1:1000

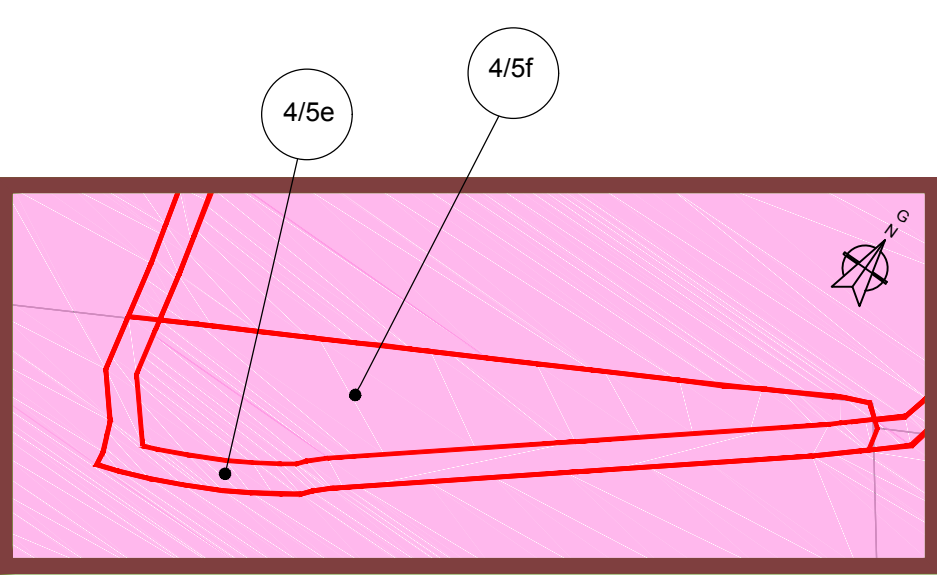

Mewnosodiad D graddfa 1:1000
Inset D Scale 1:1000

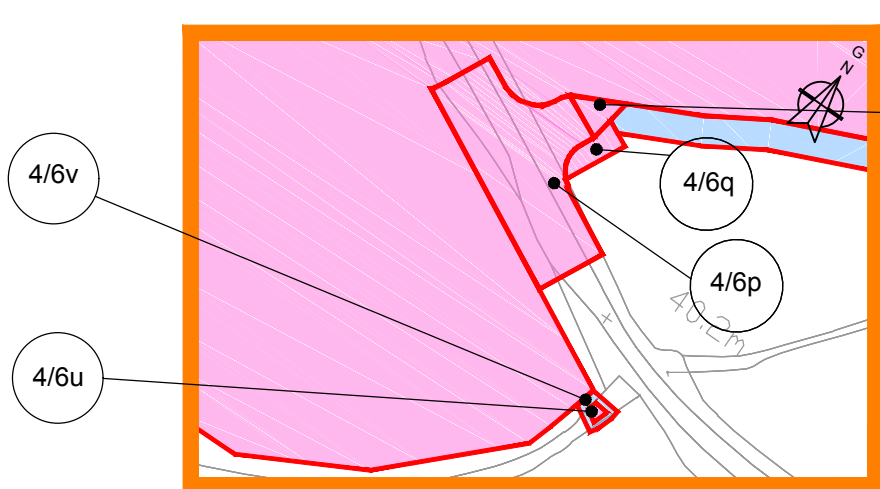

Mewnosodiad G graddfa 1:1000
Inset G Scale 1:1000

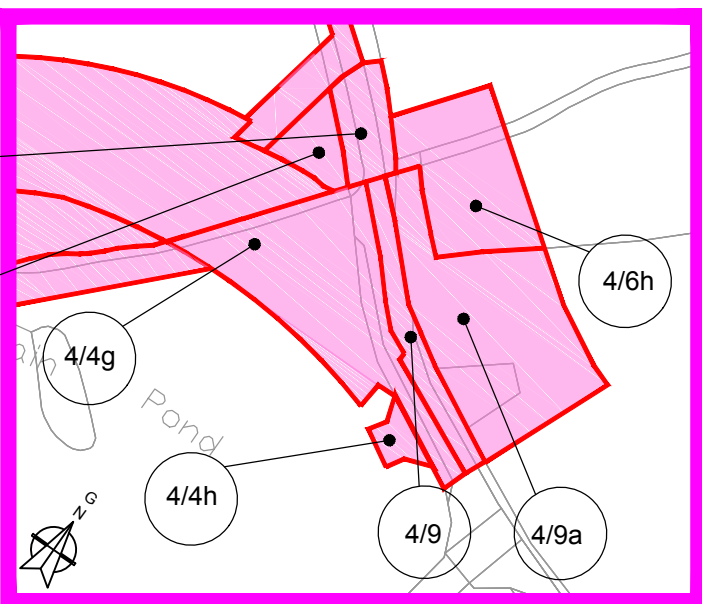

Mewnosodiad F graddfa 1:1000
Inset F Scale 1:1000



Mewnosodiad E graddfa 1:1000
Inset E Scale 1:1000

GORCHYMYN PRYNU GORFODOL
GWEINIDOGION CYMRU (CEFNFFORDD
ABERGWAUN I FANGOR (YR A487) (FFORDD
OSGOI CAERNARFON A BONTNEWYDD)) 2018

THE WELSH MINISTERS (THE FISHGUARD TO
BANGOR TRUNK ROAD (A487) (CAERNARFON
AND BONTNEWYDD BYPASS)) COMPULSORY
PURCHASE ORDER 2018

GORCHYMN PRYNU GORFODOL
TAFLEN 4 O 9

COMPULSORY PURCHASE ORDER
SHEET 4 OF 9