



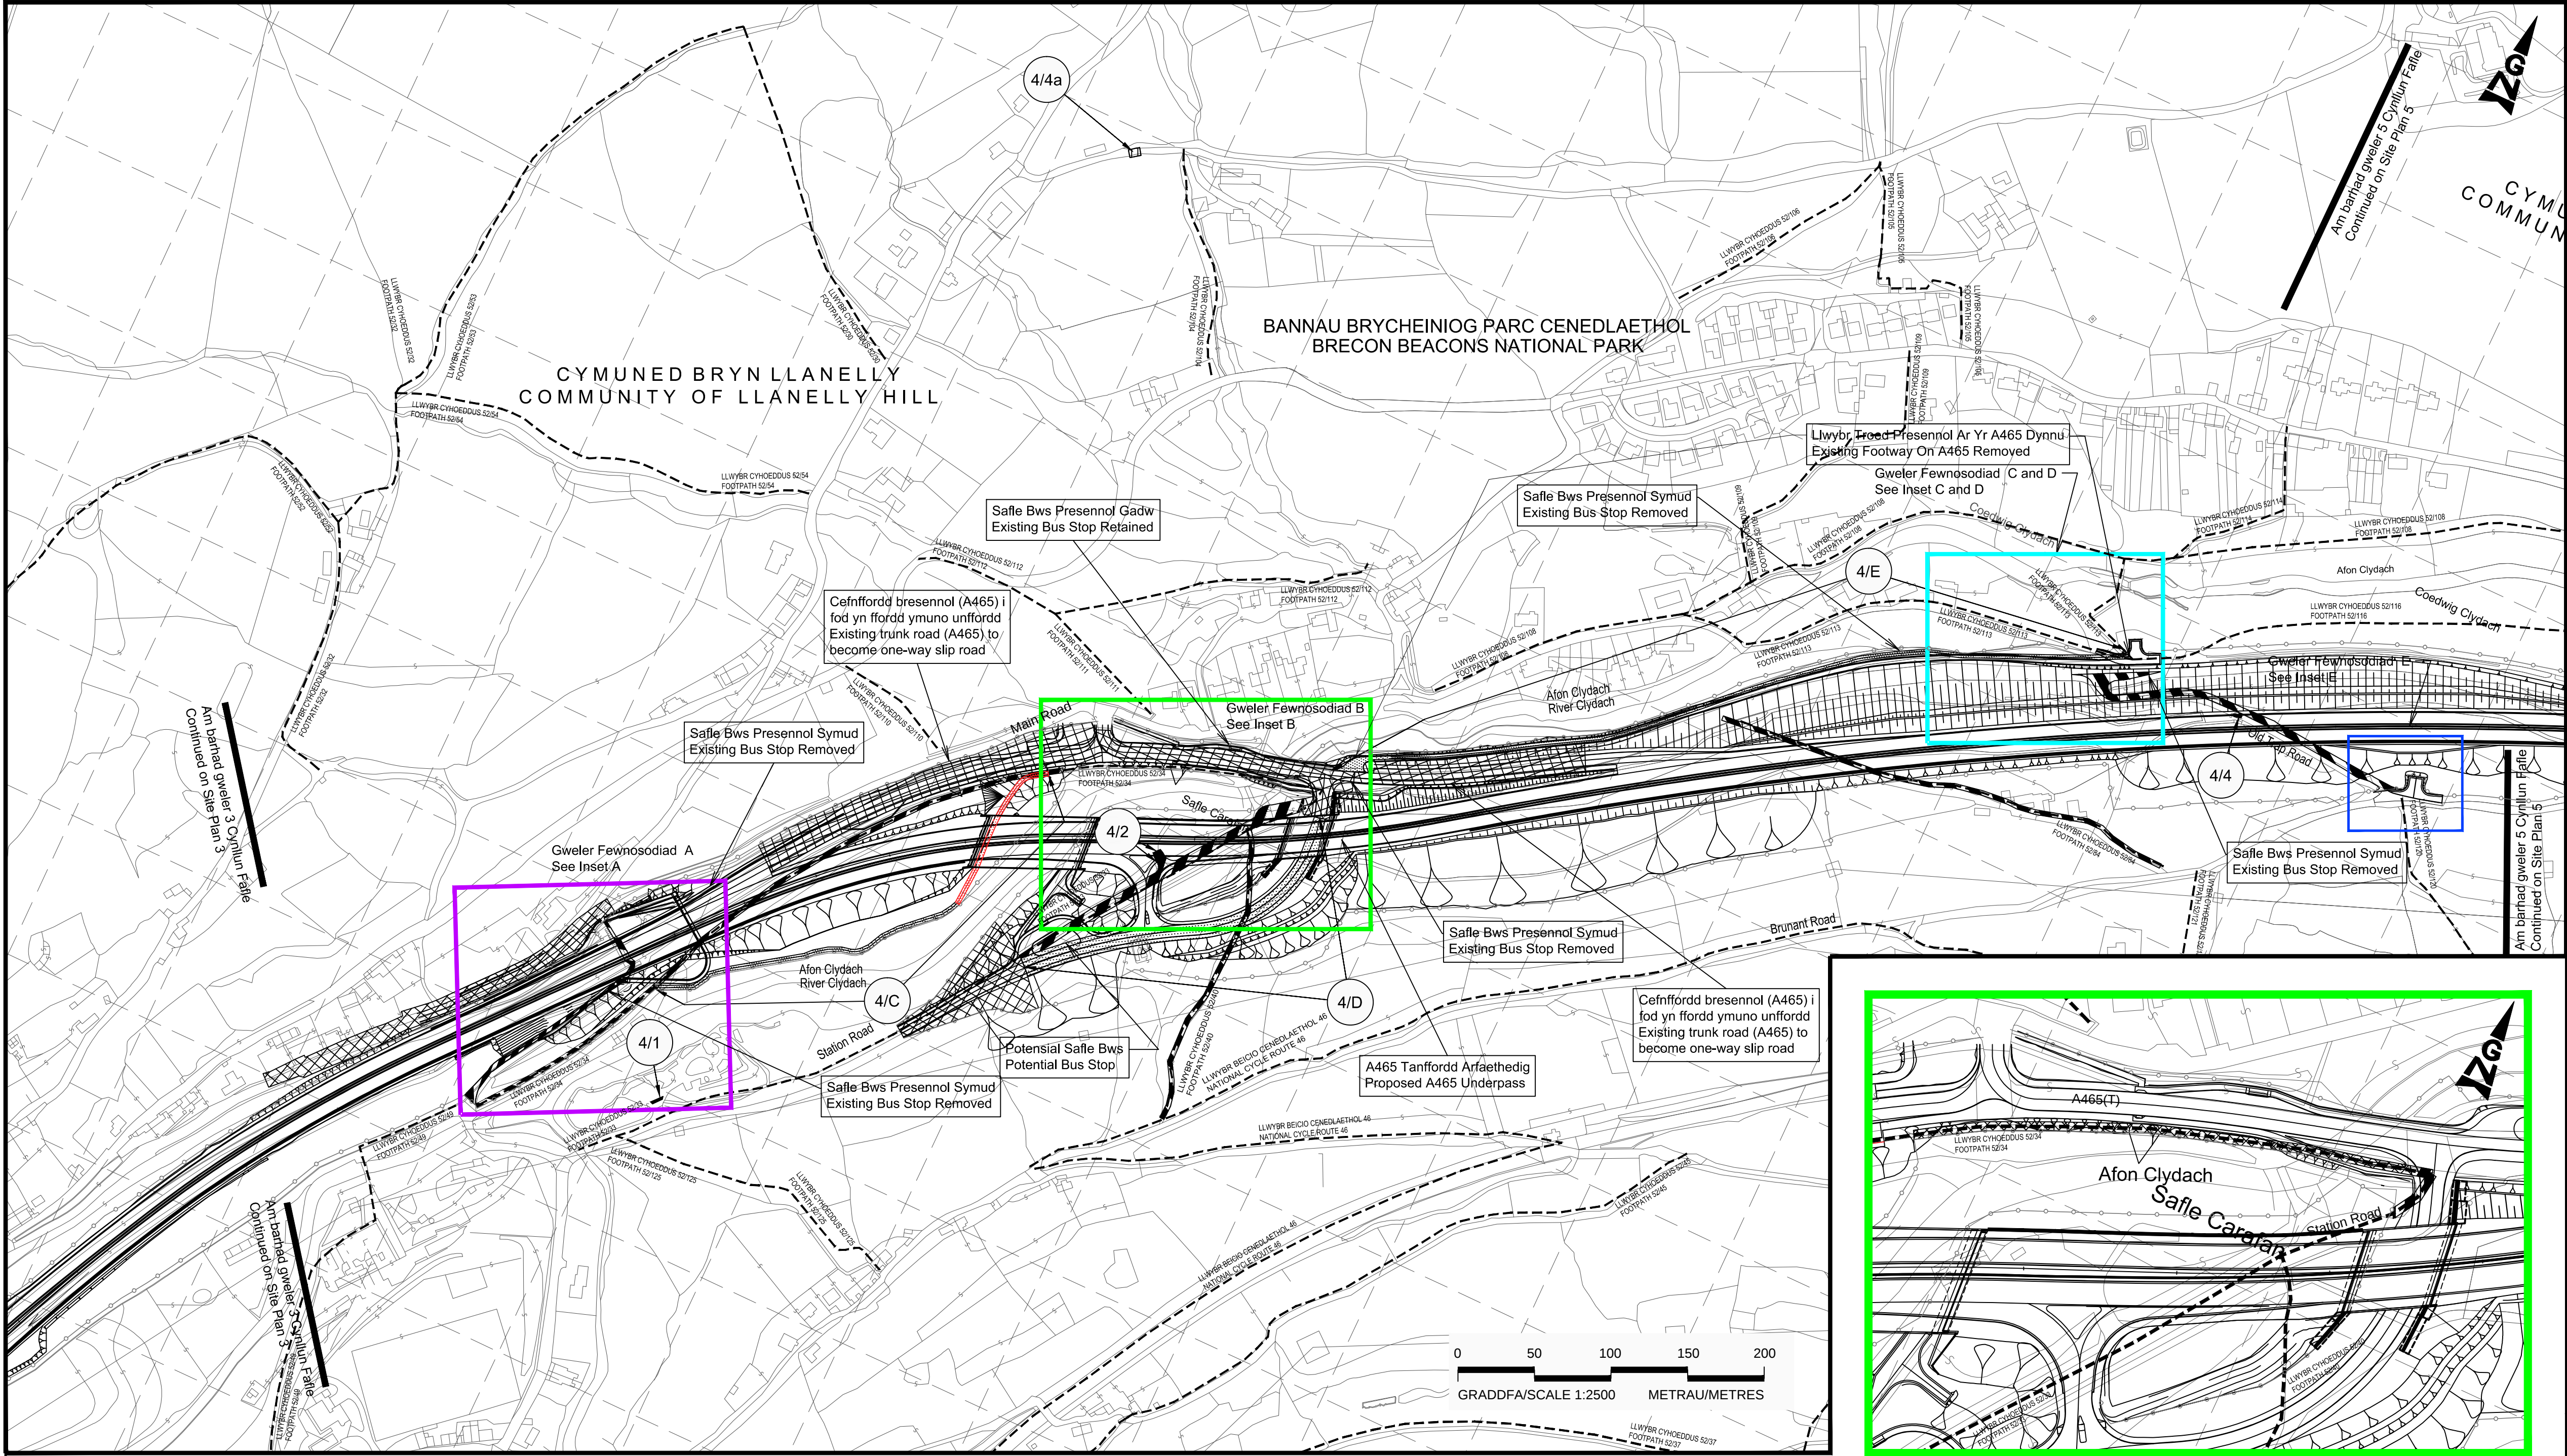

CYNLLUN O'R LLEOLIAD
LOCATION PLAN

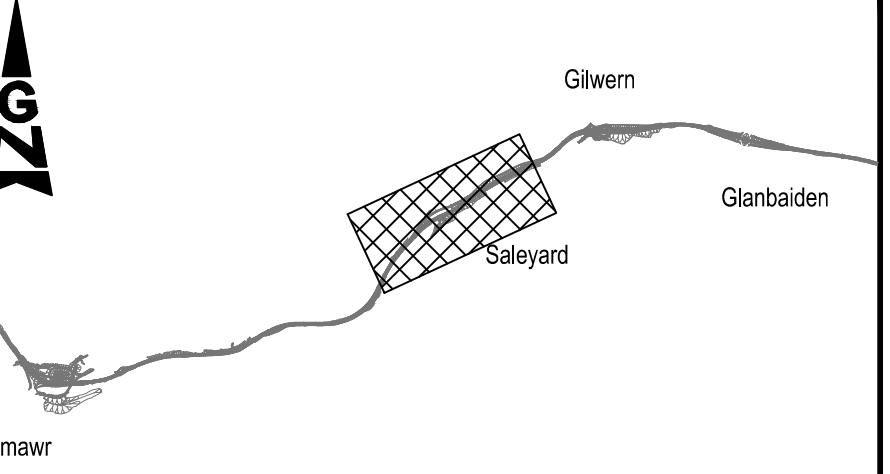

NODIADAU ER GWYBODAETH:
NOTES FOR INFORMATION:



- Ffin Cyngor Tref a Chymuned
Town and Community Boundary
- ~~~~~ Ffin Sirol
County Boundary
- Ffin y briffordd
Highway Boundary
- Ffordd Cyhoeddus
Public Right of Way
- Rhifau tir caeedig penodol i'r cynllun
Enclosure numbers specific to the scheme
- Ffin Parc Cenedlaethol
National Park Boundary

LLWYBR Y GEFNFFORDD NEWYDD:
ROUTE OF NEW TRUNK ROAD:


- LLwybr y gefnffordd newydd ar glawdd
Route of new trunk road on embankment
- LLwybr y gefnffordd newydd mewn cloddiau
Route of new trunk road in cutting

ALLWEDD:
KEY:


- A465(T) Y gefnffordd bresennol
Existing trunk road
- Priffordd newydd New highway
- Priffordd i'w gwella Highway to be improved
- Priffordd yn cael ei chau Highway to be stopped up
- Mynedfa breifat newydd New private means of access
- Mynedfa breifat i'w chau i fyny Private means of access to be stopped up
- Priffordd Dros Dro Temporary Highway
- Cau Dros Dro Temporary Closure

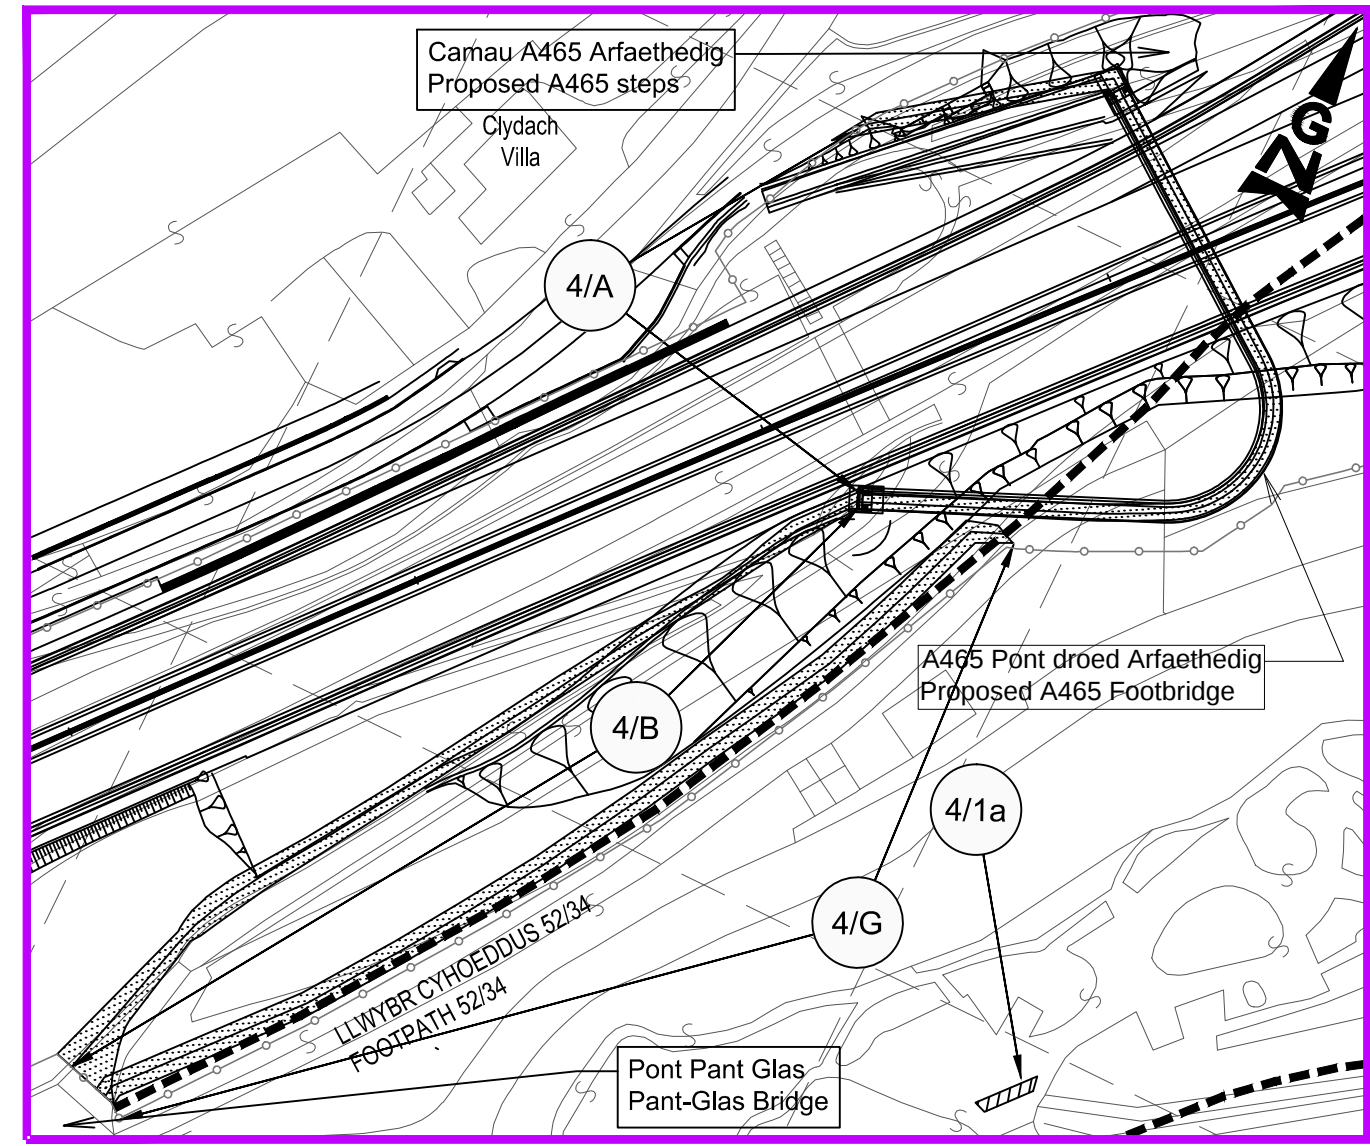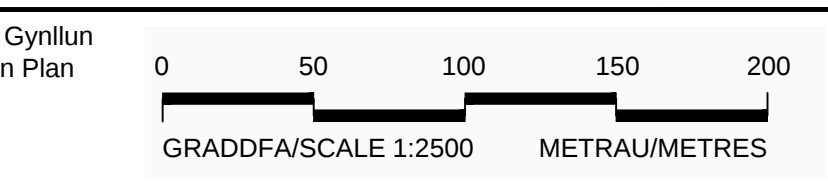


Mewnosiad A graddfa 1:1000
Inset A Scale 1:1000

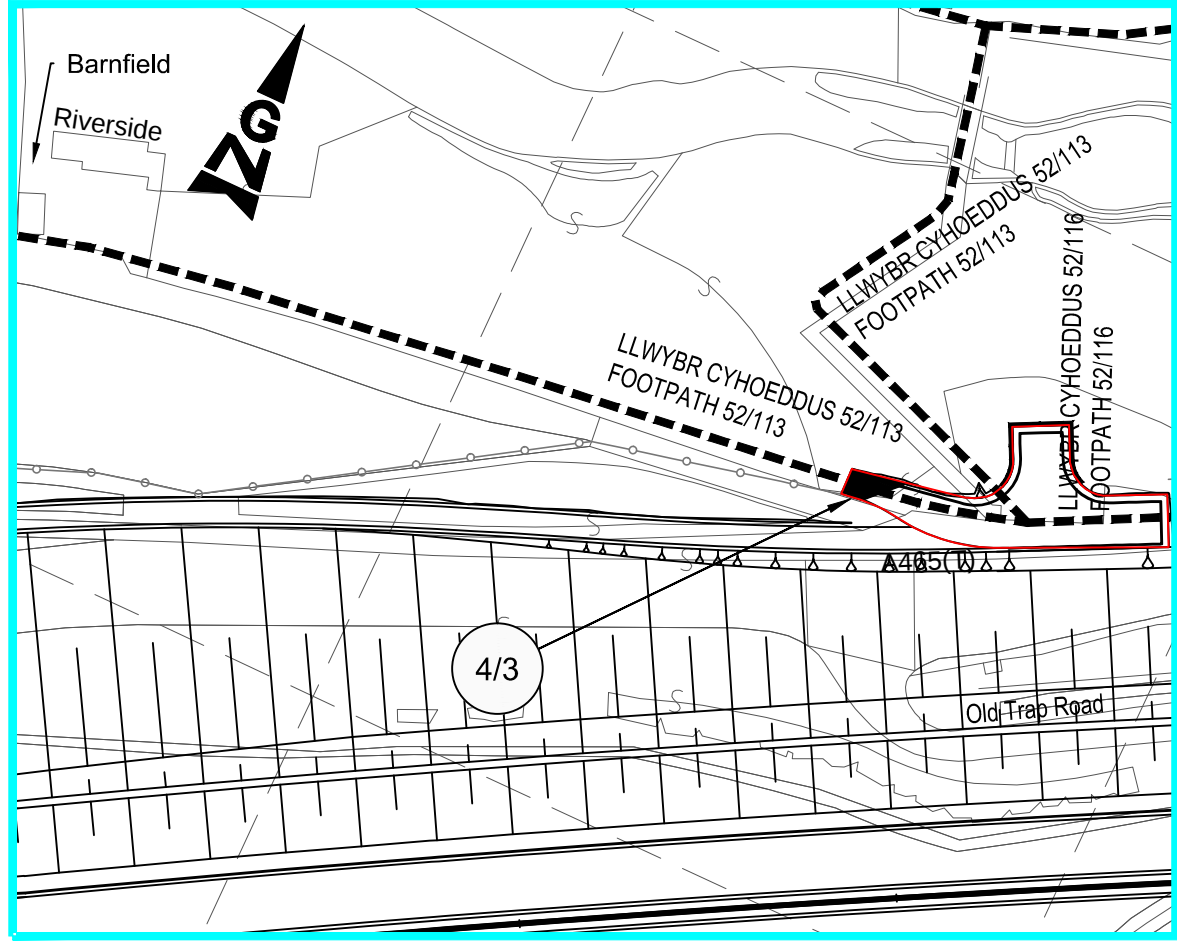

Mewnosiad C graddfa 1:1000
Inset C Scale 1:1000

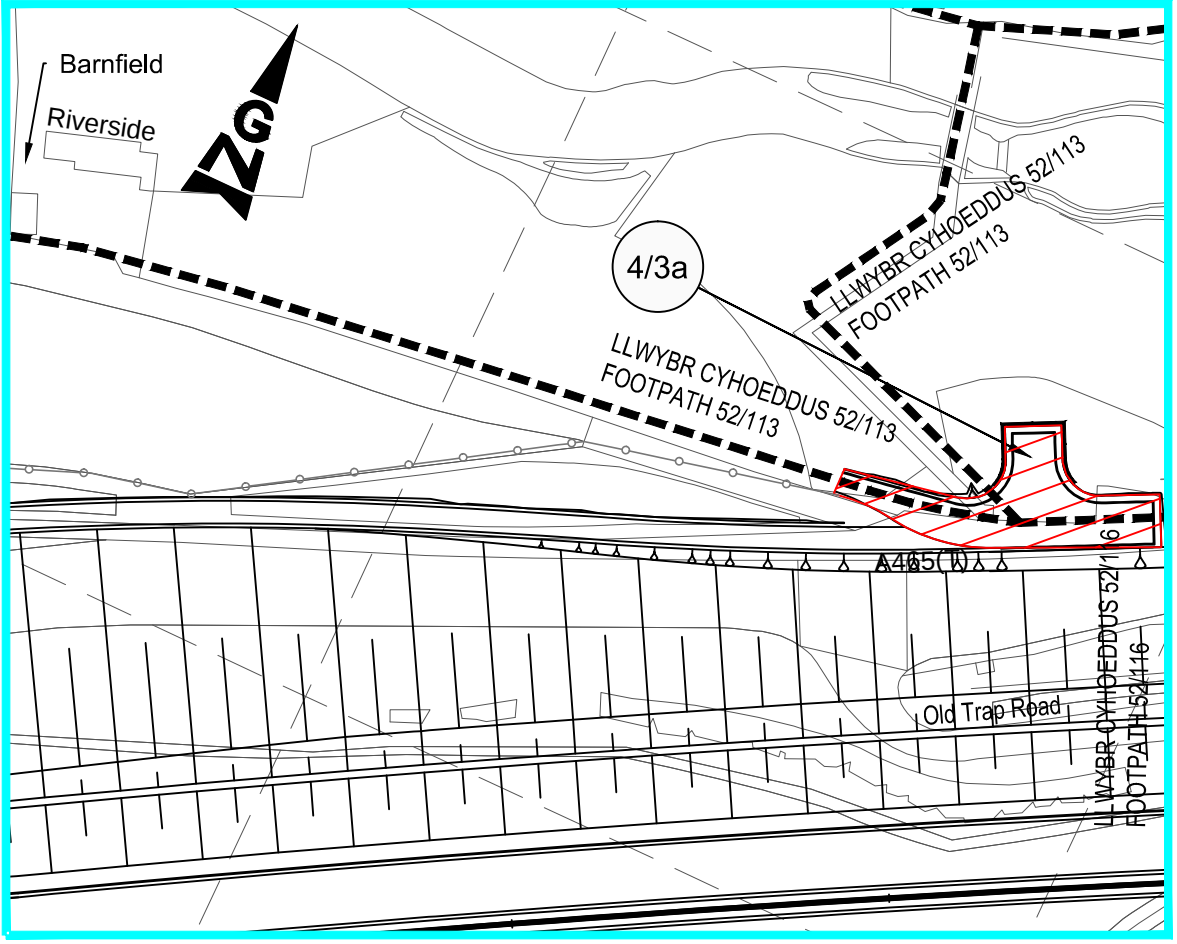

Mewnosiad D graddfa 1:1000
Inset D Scale 1:1000

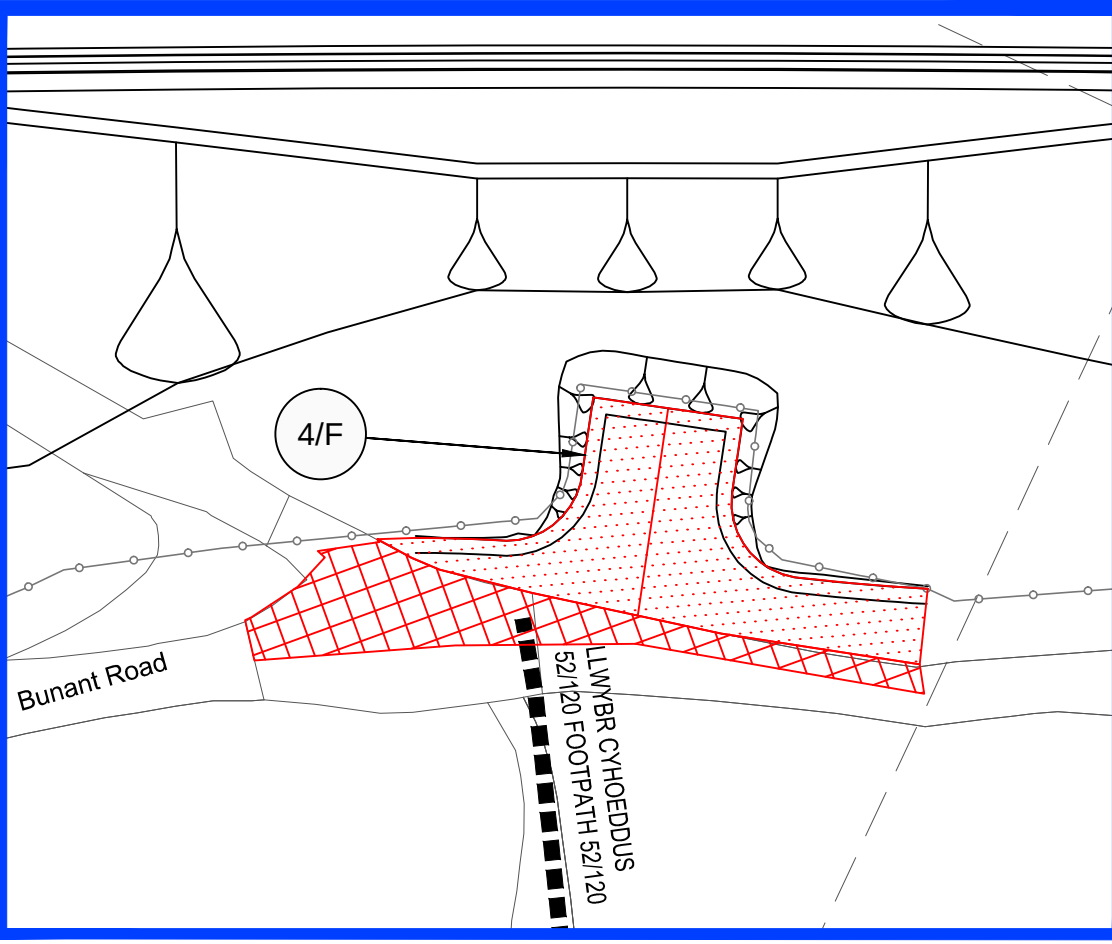

Mewnosiad E graddfa 1:500
Inset E Scale 1:500

Mewnosiad B graddfa 1:1250
Inset B Scale 1:1250

GORCHYMYN GORCHYMYN CEFNFFORDD CASTELL-NEDD I'R FENNI (YR A465) (DEUOLI O'R FENNI I HIRWAUN A'R FFYRDD YMUNO AC YMADAEL) A CHEFNFFORDD MAN I'R DWYRAIN O ABERCYNON I FAN I'R DWYRAIN O DDOWLAIS (YR A4060) A CHEFNFFORDD CAERDYDD I LANCONWY (YR A470) (FFYRDD CYSYLLTU) (GILWERN I FRYN-MAWR) (FFYRDD YMYL) 2014 (AMRWIO) 201-

THE NEATH TO ABERGAVENNY TRUNK ROAD (A465) (ABERGAVENNY TO HIRWAUN DUALLING AND SLIP ROADS) AND EAST OF ABERCYNON TO EAST OF DOWLAIS TRUNK ROAD (A4060) AND CARDIFF TO GLAN CONWY TRUNK ROAD (A470) (CONNECTING ROADS) (GILWERN TO BRYNMAWR) (SIDE ROADS) ORDER 2014 (VARIATION) ORDER 201-

CYNLLUN O'R SAFLE 4A
SITE PLAN 4A