


GORCHYMYN PRYNU GORFODOL ATODOL GWEINDOGION CYMRU (CEFNFFORDD ABERGWAUN I FANGOR (YR A487) (FFORDD OSGOI CAERNARFON A BONTNEWYDD)) 201-	THE WELSH MINISTERS (THE FISHGAURD TO BANGOR TRUNK ROAD (A487) (CAERNARFON AND BONTNEWYDD BYPASS)) SUPPLEMENTARY COMPULSORY PURCHASE ORDER 201-
ALWEDD KEY Teitl Title Hawddfaint Easement Cynlluniau Graddfa 1:1000 Sheet Scale 1:1000	
UN O HYD: 1mm = 0.039 MODFEDDI (YN FRAS) 1 MEDR = 1.094 LLTHAU (YN FRAS) 1km = 0.621 MILLTIROEDD (UN FRAS) UNIT O FAINT: 1 m sq = 1.196 LLATH SQ. (YN FRAS)	UNIT OF LENGTH: 1mm = 0.039 INCHES (APPROX) 1 METRE = 1.094 YARDS (APPROX) 1km = 0.621 MILES (APPROX) UNIT OF AREA: 1 sp.m = 1.196 SQ YARDS (APPROX)
Llofnodwyd gan un o swyddogion Llywodraeth Cymru ar ran Gweinidogion Cymru	Signed by an official of the Welsh Government on behalf of the Welsh Ministers
Ar y	On the
Penneath yr Uned Fusnes Rhvoli'r Rhwydwaith Llywodraeth Cymru	Head of Business Unit Network Management Welsh Government

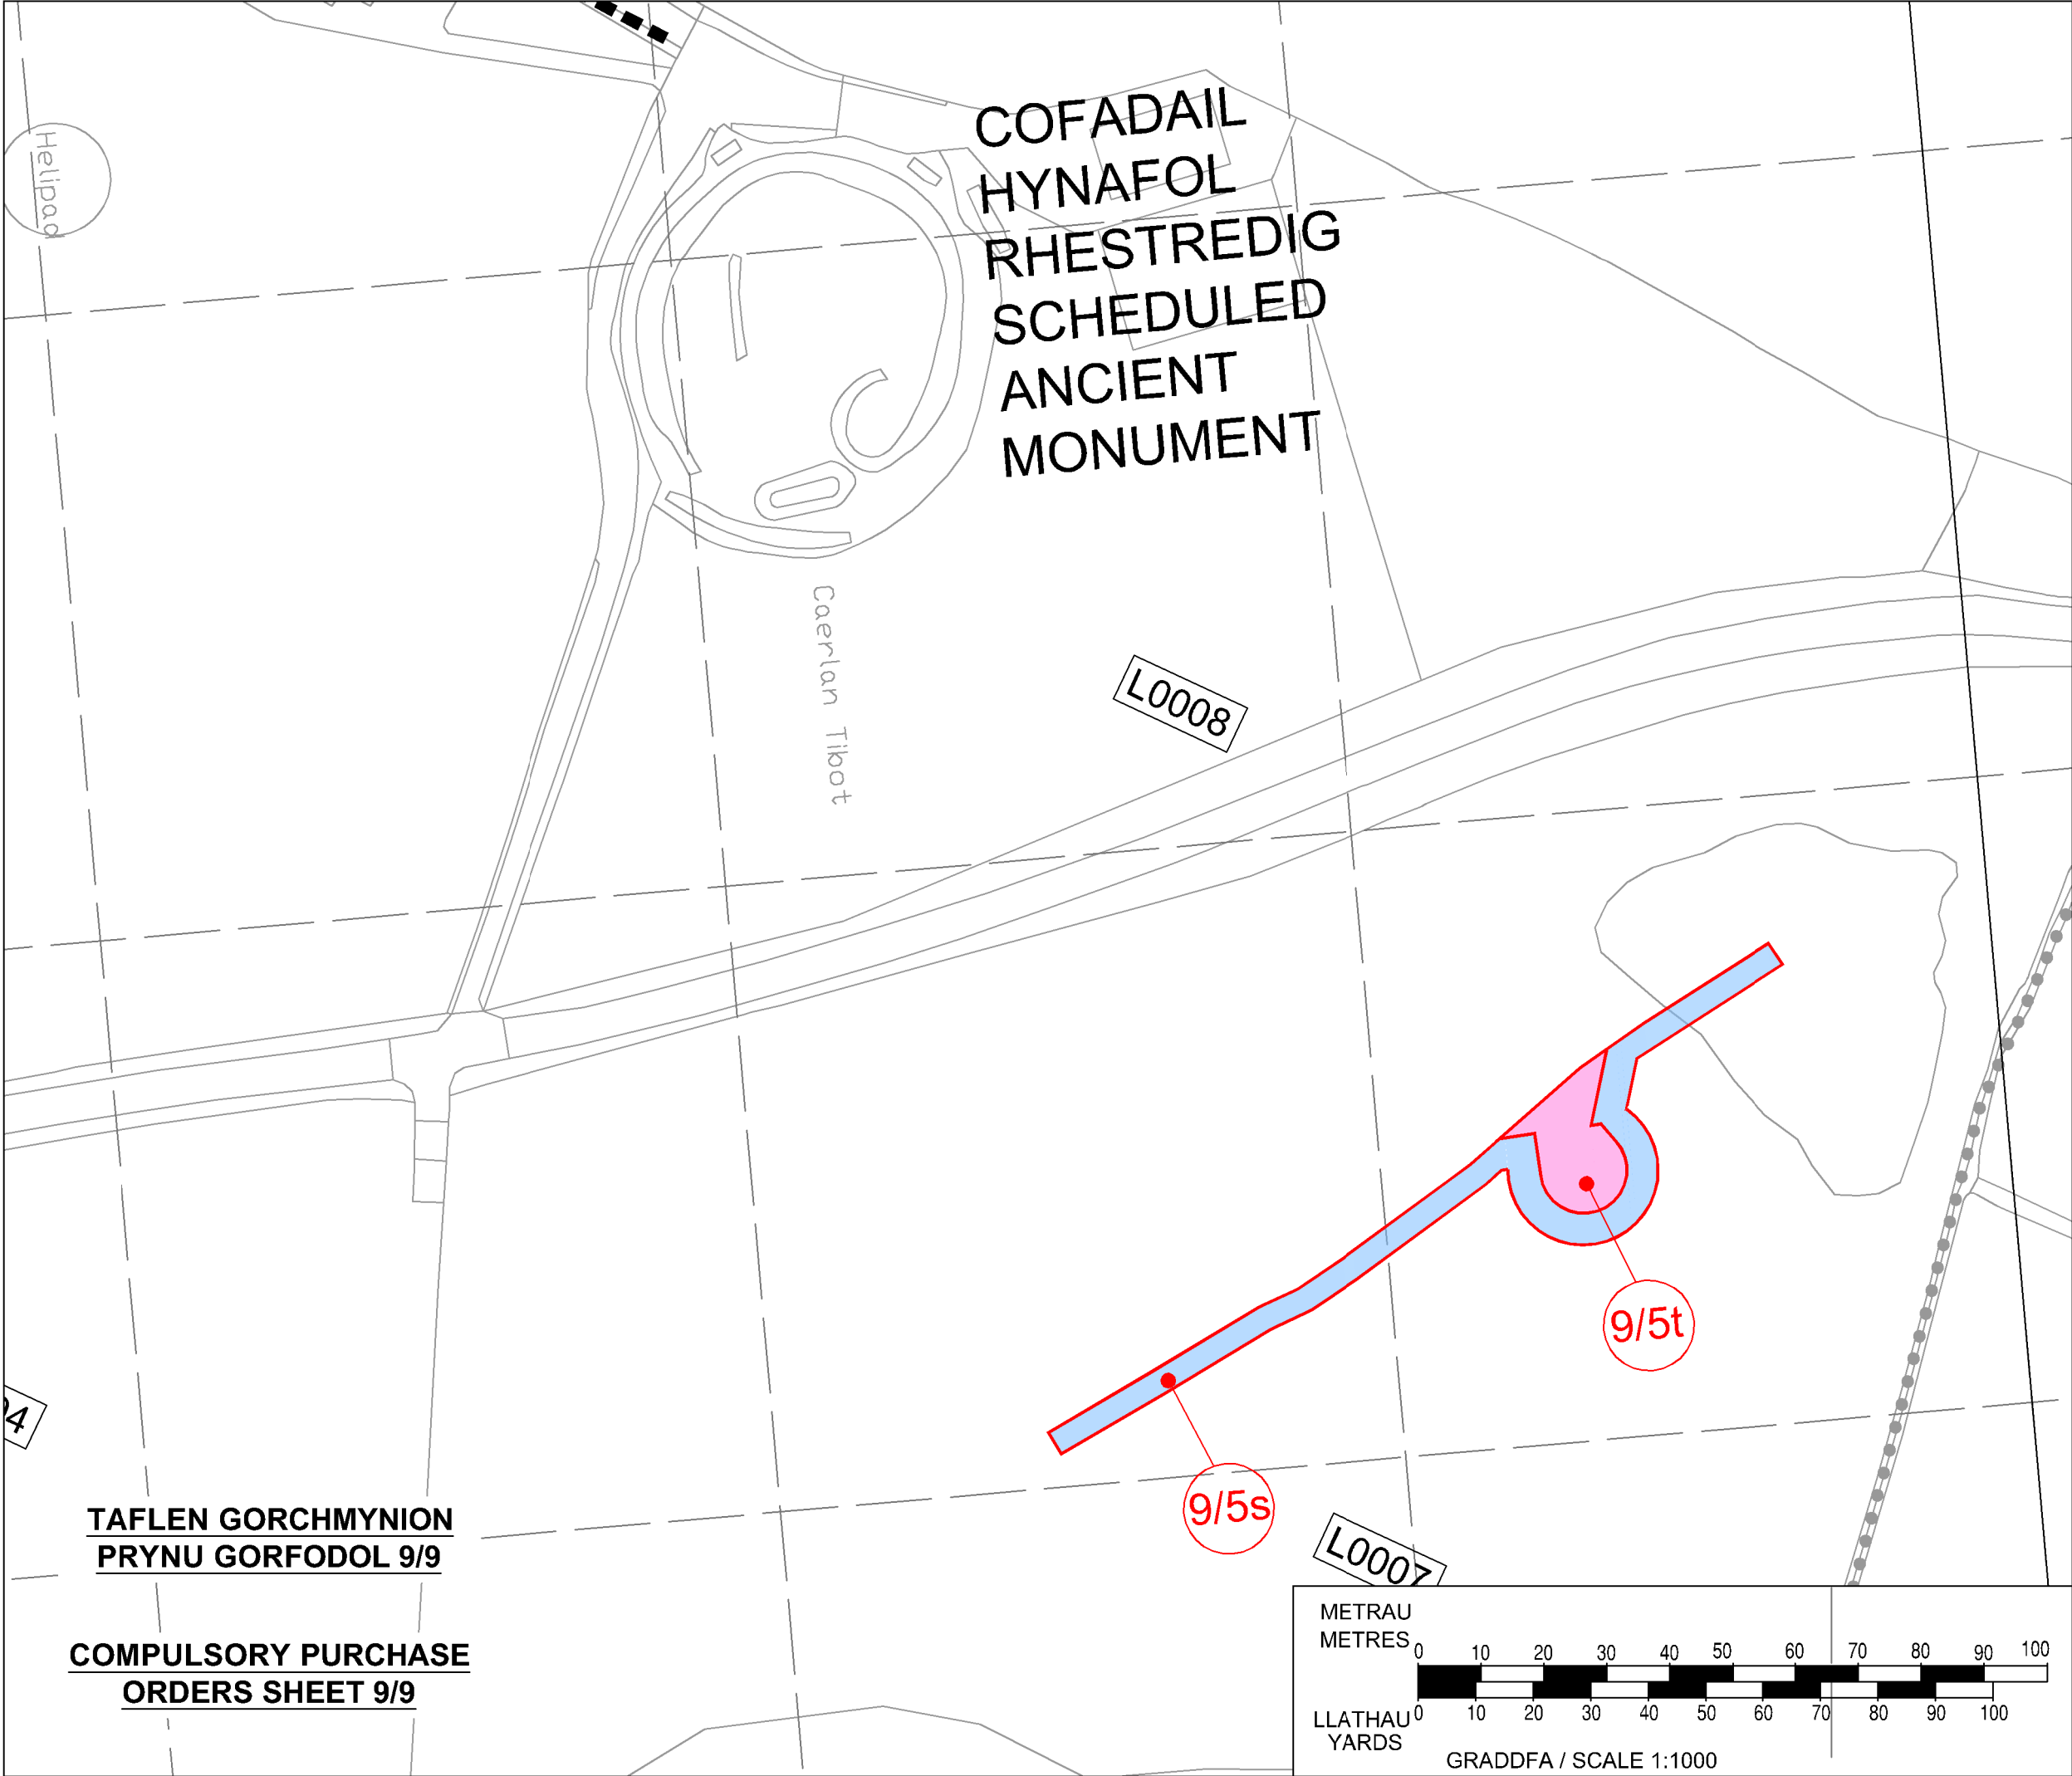

NODIADAU ER GWYBODAETH:

- Y gefnffordd newydd y mae angen y tir sydd wedi'i amlinellu ar y ddalen hon ar ei chyfer yw'r Gorchymyn Cefnffordd Abergwaun i Fangor (yr A487) (Ffordd Osgoi Caernarfon a Bontnewydd) 201-.
- Ar gyfer adeiladu a gwella priffyrdd yn unol a'r Gorchymyn Ffyrdd Ymyl ar dir sydd wedi'i amlinellu ar y ddalen hon, gweler Cynllun Safle 1 sy'n ategu'r Gorchymyn Ffyrdd Ymyl.

NOTES FOR INFORMATION:

- The new trunk road, for which land delineated on this sheet is required, is referred to in the associated Fishguard to Bangor Trunk Road (A487) (Caernarfon and Bontnewydd Bypass) Order 201-.
- For construction and improvement of highways in pursuance of the associated Side Roads Order on land delineated on this sheet see Site Plan 1 of the associated side roads order plan.

ALWEDD / KEY

- Teitl
Title
- Hawddfraint
Easement
- Plot Newydd
New Plot

**GORCHYMYN PRYNU GORFODOL
ATODOL
GWEINIDOGION CYMRU
(CEFNFFORDD ABERGWAUN I
FANGOR (YR A487) (FFORDD OSGOI
CAERNARFON A BONTNEWYDD))
201-**

**THE WELSH MINISTERS (THE
FISHGUARD TO BANGOR TRUNK ROAD
(A487) (CAERNARFON AND
BONTNEWYDD BYPASS))
SUPPLEMENTARY COMPULSORY
PURCHASE ORDER 201-**

**GORCHYMYN PRYNU
ATODOL
SUPPLEMENTARY COMPULSORY
PURCHASE ORDER 201-**