


Rhifau lleiniau heb eu defnyddio:
Plot numbers not used:

1/2t	1/2aq	1/2av	1/2bw	1/2cx	1/2de	1/2dk
1/2dm	1/2dn	1/2dq	1/2ds	1/2dx	1/2dy	1/2dz
1/2ea	1/2eb	1/2ec	1/2ed	1/2ee	1/2ef	1/2ek
1/2em	1/2fw	1/2ga	1/2gd	1/2gf	1/2gz	1/2hc
1/2hd	1/2hh	1/2hp	1/2km	1/2mq	1/2mt	1/2mu

Rhifau lleiniau sy'n cynnwys y llythrennau i, o, ac l heb eu defnyddio o achos eglurder
Plot numbers containing letters i, o, l not used for clarity.

CYNLLUN O'R LLEOLIAD
LOCATION PLAN

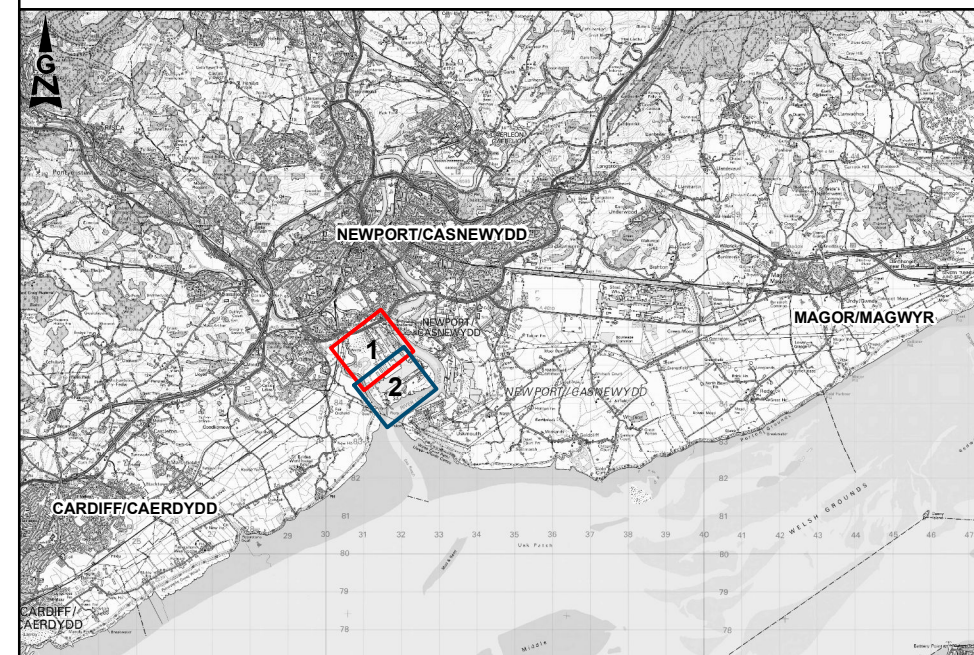

NODIADAU ER GWYBODAETH:
NOTES FOR INFORMATION:


1. Cyfeirir at y draffordd newydd y mae'r tir sydd wedi ei amlinellu ar y ddalen hon ar ei gyfer, yng Nghorwmyn cysylltiedig Cynllun Traffordd ar y M4 (Cyffordd 23 (Man i'r Dwyrain o Fagwy) i Fan i'r Gorllewin o Gyffordd 29 (Cas-bach) a Ffyrdd Gysylltu) a Traffordd yr M48 (Ffordd Gyswllt Cyffordd 23 (Man i'r Dwyrain o Fagwy)) 201-
2. Ar gyfer adedladu a gwella y priffyrdd yn unol a'r Gorchymyn Ffyrdd Ymyl cysylltiedig, ar y tir a amlinellwyd ar y ddalen hon, gweler Cynllun o'r Safle 1 o'r Gorchymyn Ffyrdd Ymyl Atodol cysylltiedig.

1. The new motorway, for which land delineated on this sheet is required, is referred to in the associated The M4 Motorway (Junction 23 (East of Mgaor) to West of Junction 29 (Castleton) and Connecting Roads) and the M48 Motorway (Junction 23 (East of Mgaor) Connecting Road)
2. For construction and improvement of highways in pursuance of the associated Side Roads Order on land delineated on this sheet, see Site Plan 1 of the associated Supplementary Side Roads Order Plan.

ALLWEDD: KEY:

- | | |
|---|--|
|  | Tellt
Title |
|  | Hawliau
Rights |
|  | Tir Cyfnewid
Exchange Land |
|  | Depo Cynnal Prifffridd
Maintenance Depot |
|  | Hawliau Sy'n Gysylltiedig A'r Depo Cynnal Prifffridd
Rights Associated With Maintenance Depot |
|  | Ffin Cyngor Tref a Chymuned
Town and Community Council Boundary |
|  | Hawliau Tramwy Cyhoeddus
Public Rights of Way |
|  | Tir Comin Glannau Dwyran Afon Ebbw CL1
CL01 River Ebbw East Bank Common Land |
|  | Tir Comin Glannau Gorllewin Afon Wysg CL1
CL01 River Usk West Bank Common Land |
|  | Rhifau tir caeedig pendol i'r cynllun
Enclosure numbers specific to the scheme |

GRADDFA/SCALE 1:1250

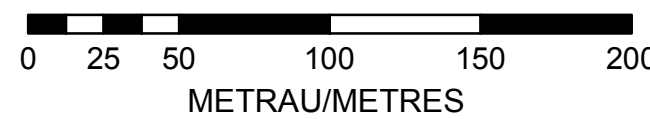

GORCHYMYN PRYNU GORFODOL ATODOL (RHIF 3)
GWEINIDOGION CYMRU (TRAFFORDD YR M4
(CYFFORDD 23 (MAN I'R DWYRAIN O FAGWYR) I FAN
I'R GORLLEWIN O GYFFORDD 29 (CAS-BACH) A
FFYRDD CYSYLLTU) A THRAFFORDD YR M48 (FFYRDD
CYSYLLTU CYFFORDD 23 (MAN I'R DWYRAIN O
FAGWYR) A CHEFNFFORDD LLUNDAIN I
ABERGWAUN (MAN I'R DWYRAIN O FAGWYR I GAS-
BACH)) 201-

THE WELSH MINISTERS (THE M4 MOTORWAY (JUNCTION 23 (EAST OF MAGOR) TO WEST OF JUNCTION 29 (CASTLETON) AND CONNECTING ROADS) AND THE M48 MOTORWAY (JUNCTION 23 (EAST OF MAGOR) CONNECTING ROAD) AND THE LONDON TO FISHGUARD TRUNK ROAD (EAST OF MAGOR TO CASTLETON)) SUPPLEMENTARY (NO. 3) COMPULSORY PURCHASE ORDER 201-

GORCHYMYN PRYNU
ATODOL (Rhif 3)
DALEN 1A o 2

SUPPLEMENTARY (No.3)
COMPULSORY PURCHASE ORDER 201-
SHEET 1A of 2

Drawing No. M4CaN-DJV-LSI-ZG_GEN-DR-YL-1670

Date: 27/04/2017