



© Hawlfraint a hawliau cronfa ddata'r Goron 2019. Rhif Trwydded yr Arolwg Ordnans 100021874.
 © Crown Copyright and database right 2019. Ordnance Survey 100021874. Welsh Government.

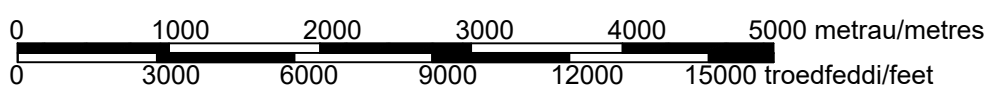


Graddfa/Scale 1:50,000

CYNLLUN ALLWEDDOL 2B (FEL Y'I DIWYGIWYD)
 KEY PLAN 2B (AS AMENDED)

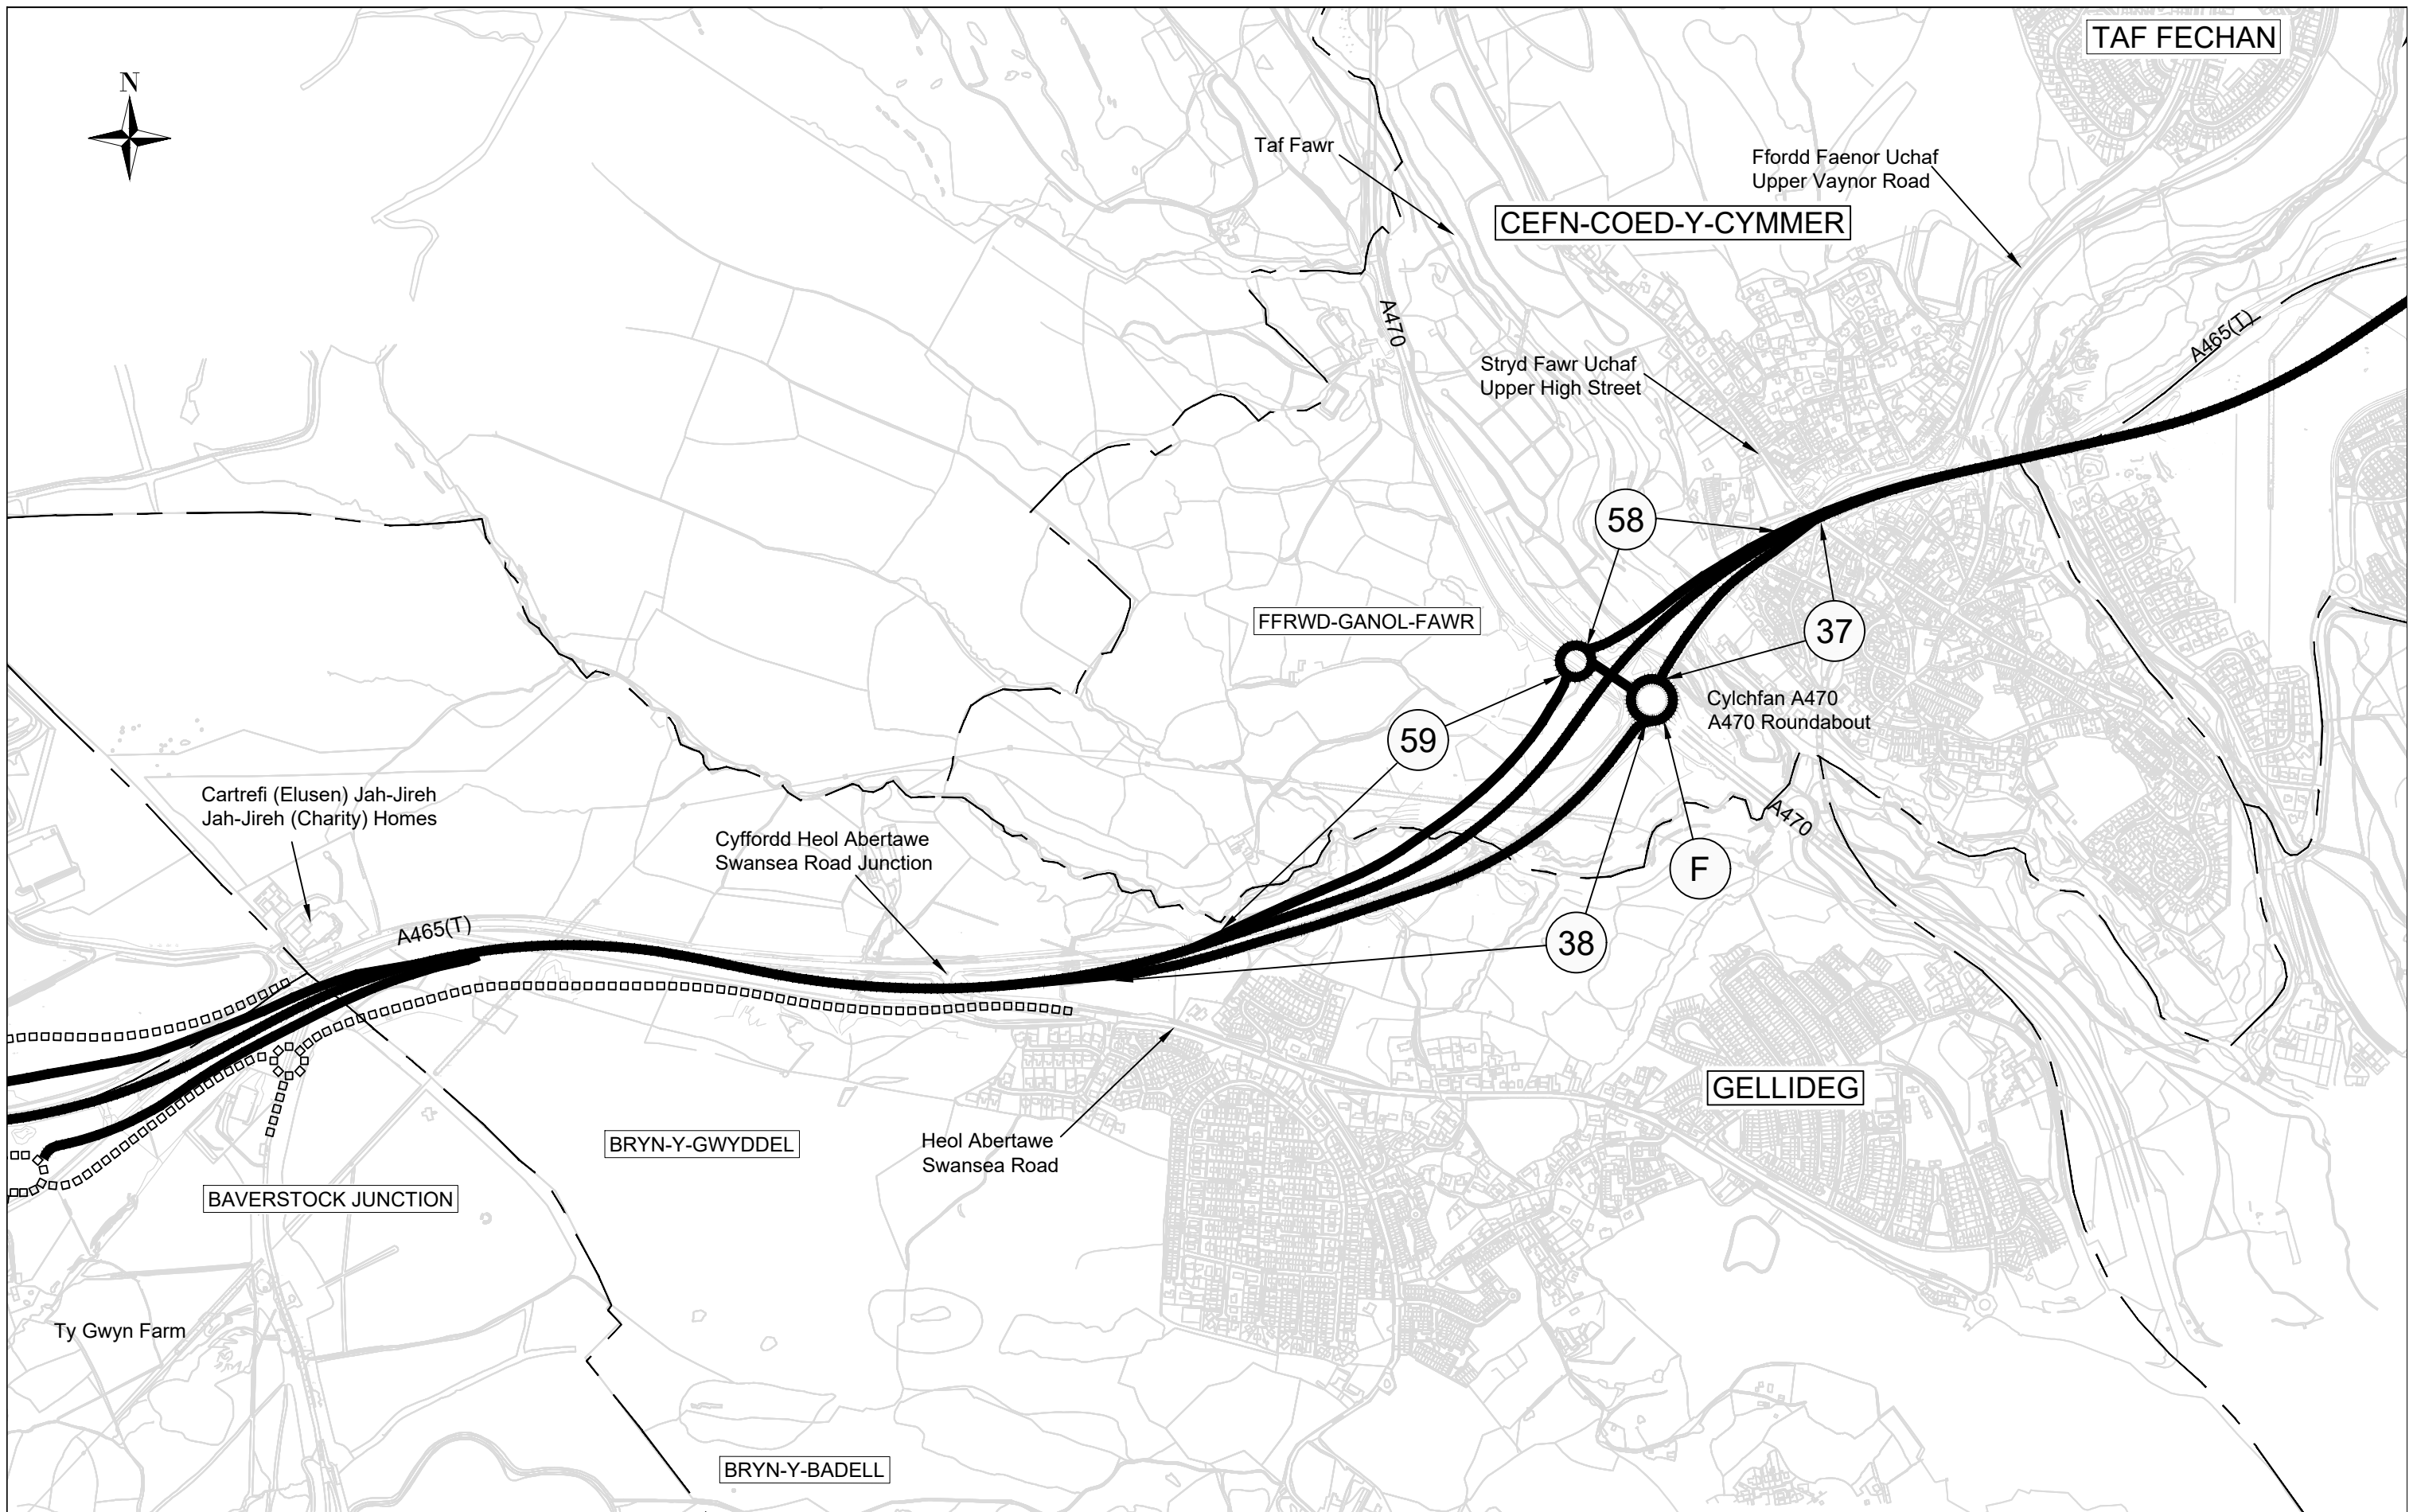


© Hawlfraint a hawliau cronfa ddata'r Goron 2019. Rhif Trwydded yr Arolwg Ordnans 100021874.

© Crown Copyright and database right 2019. Ordnance Survey 100021874. Welsh Government.

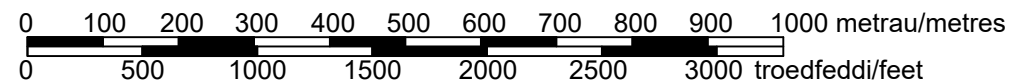


Graddfa/Scale 1:10,000

CYNLLUN O'R SAFLE 9B (FEL Y'I DIWYGIWYD)
SITE PLAN 9B (AS AMENDED)

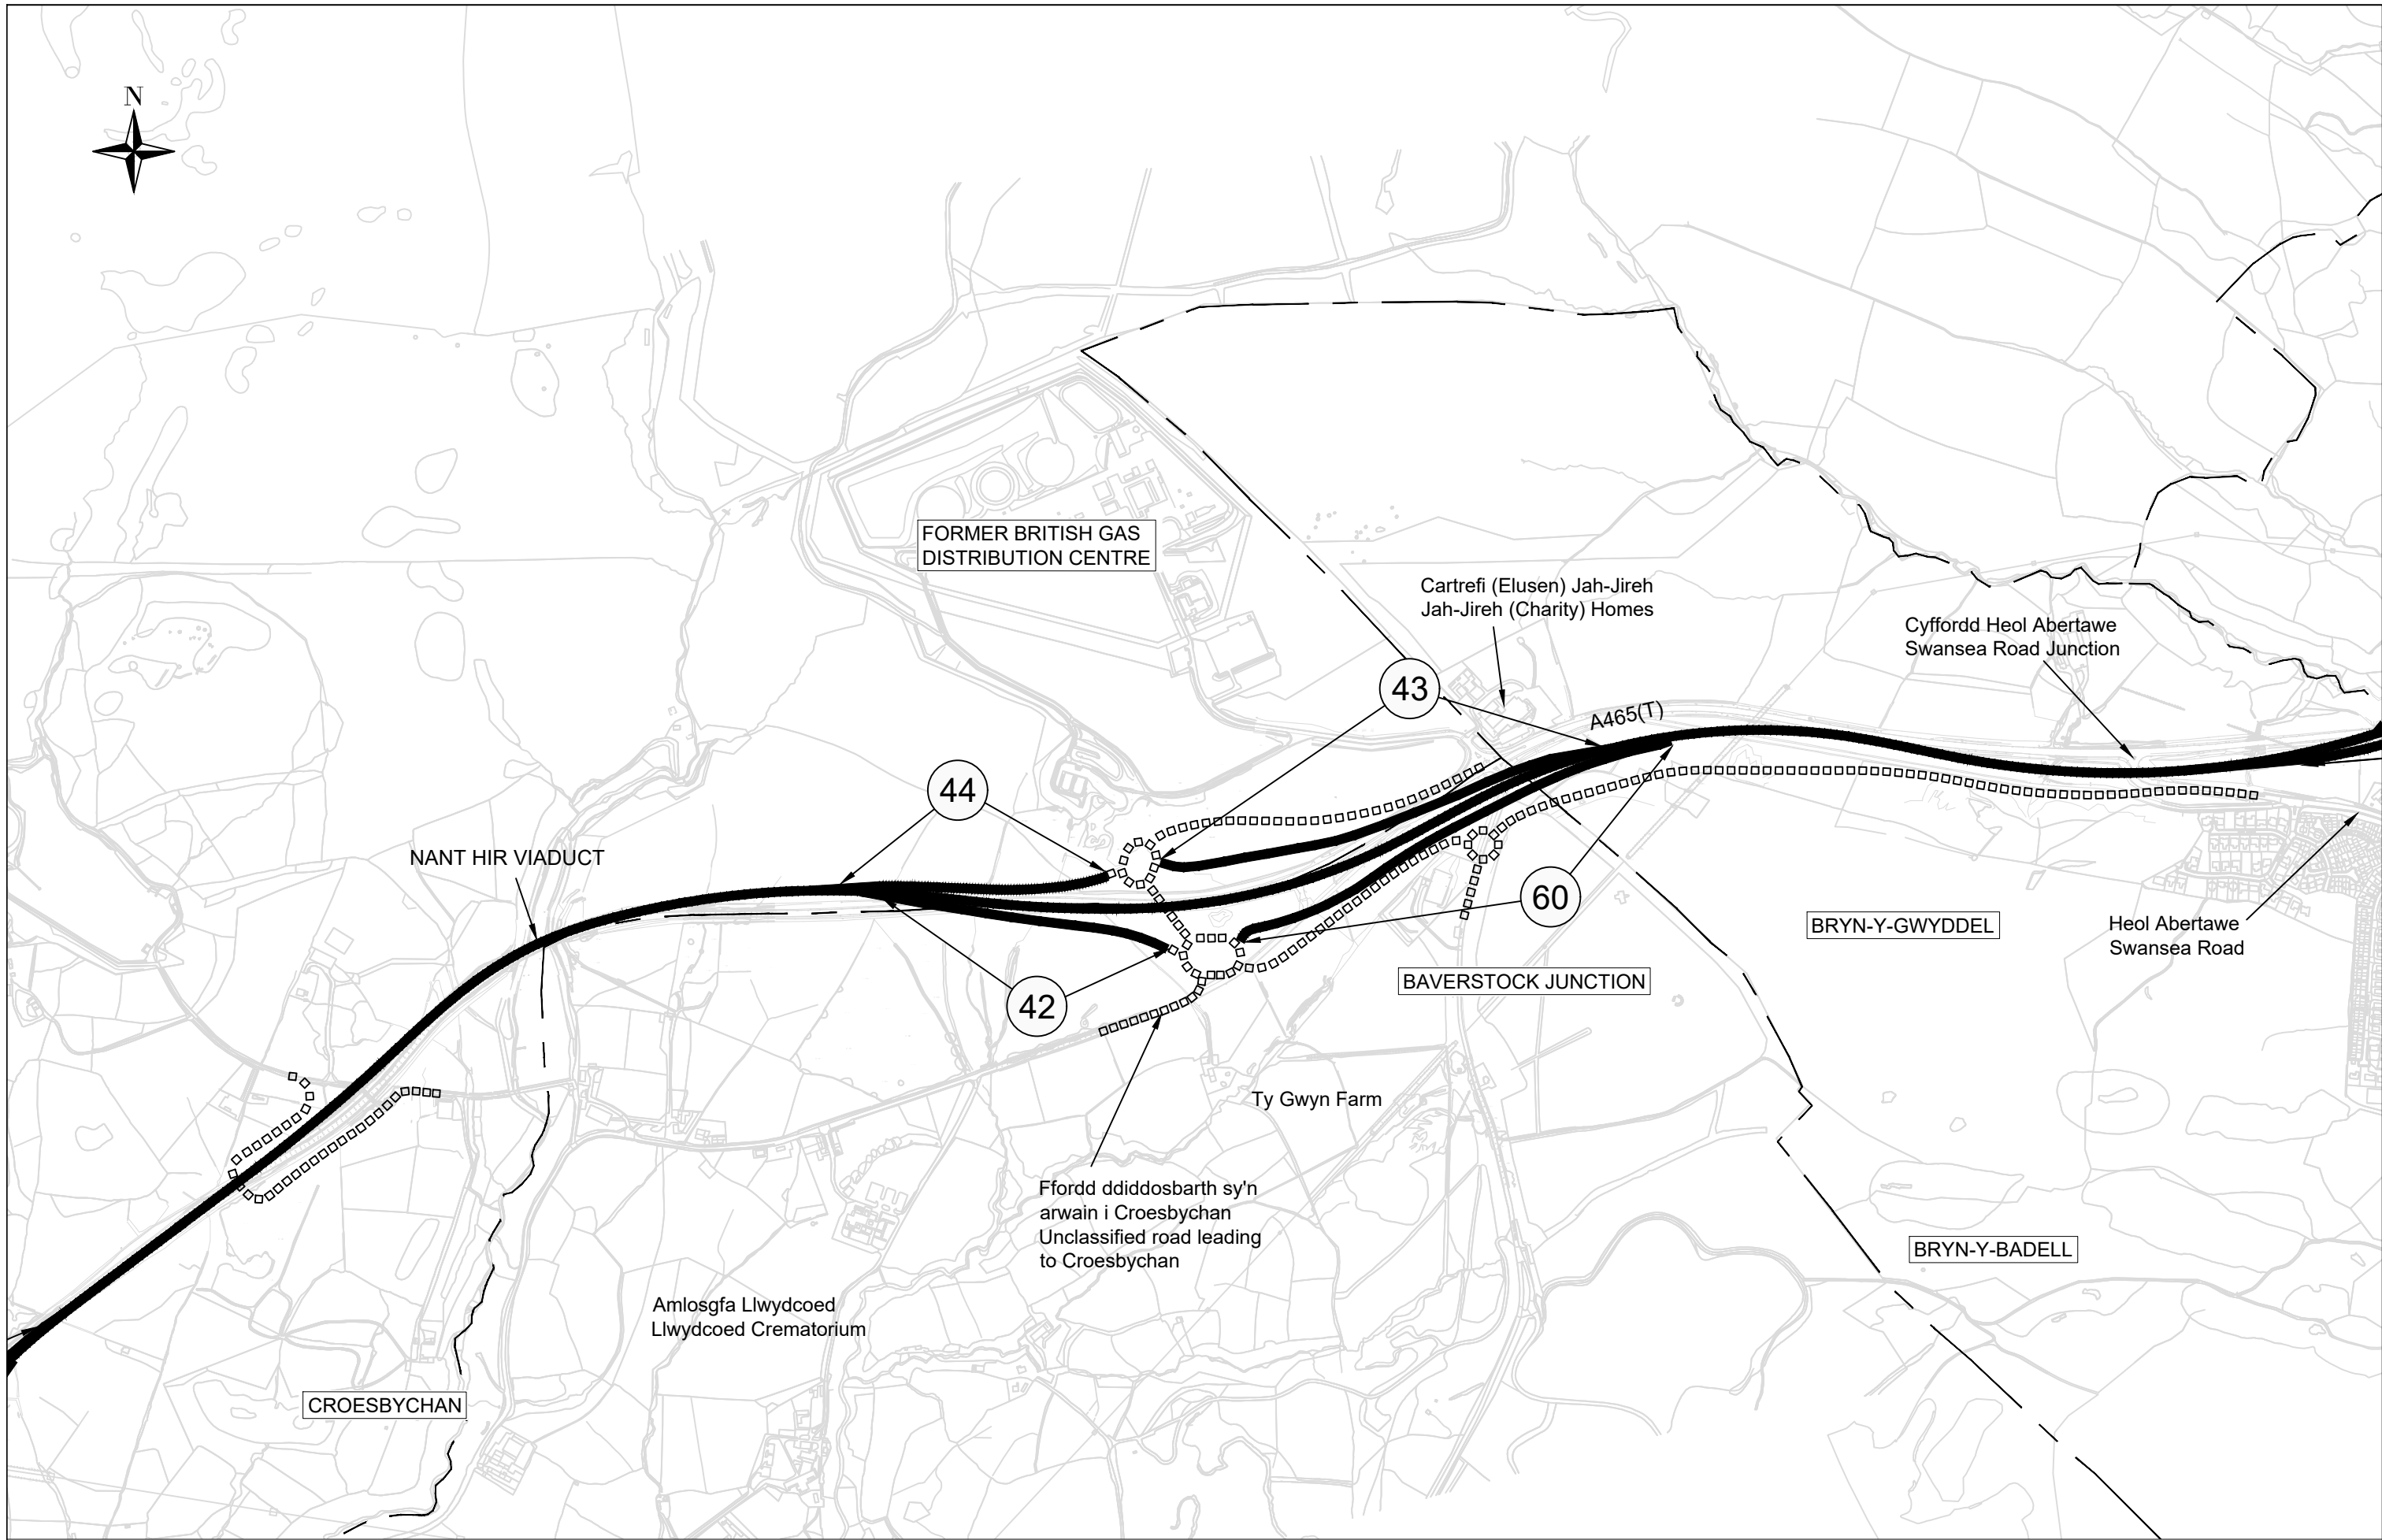


© Hawfraint a hawliau cronfa ddata'r Goron 2019. Rhif Trwydded yr Arolwg Ordnans 100021874.

© Crown Copyright and database right 2019. Ordnance Survey 100021874. Welsh Government.

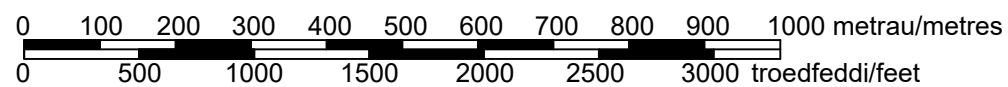


Graddfa/Scale 1:10,000

CYNLLUN O'R SAFLE 10B (FEL Y'I DIWYGIWYD)
SITE PLAN 10B (AS AMENDED)

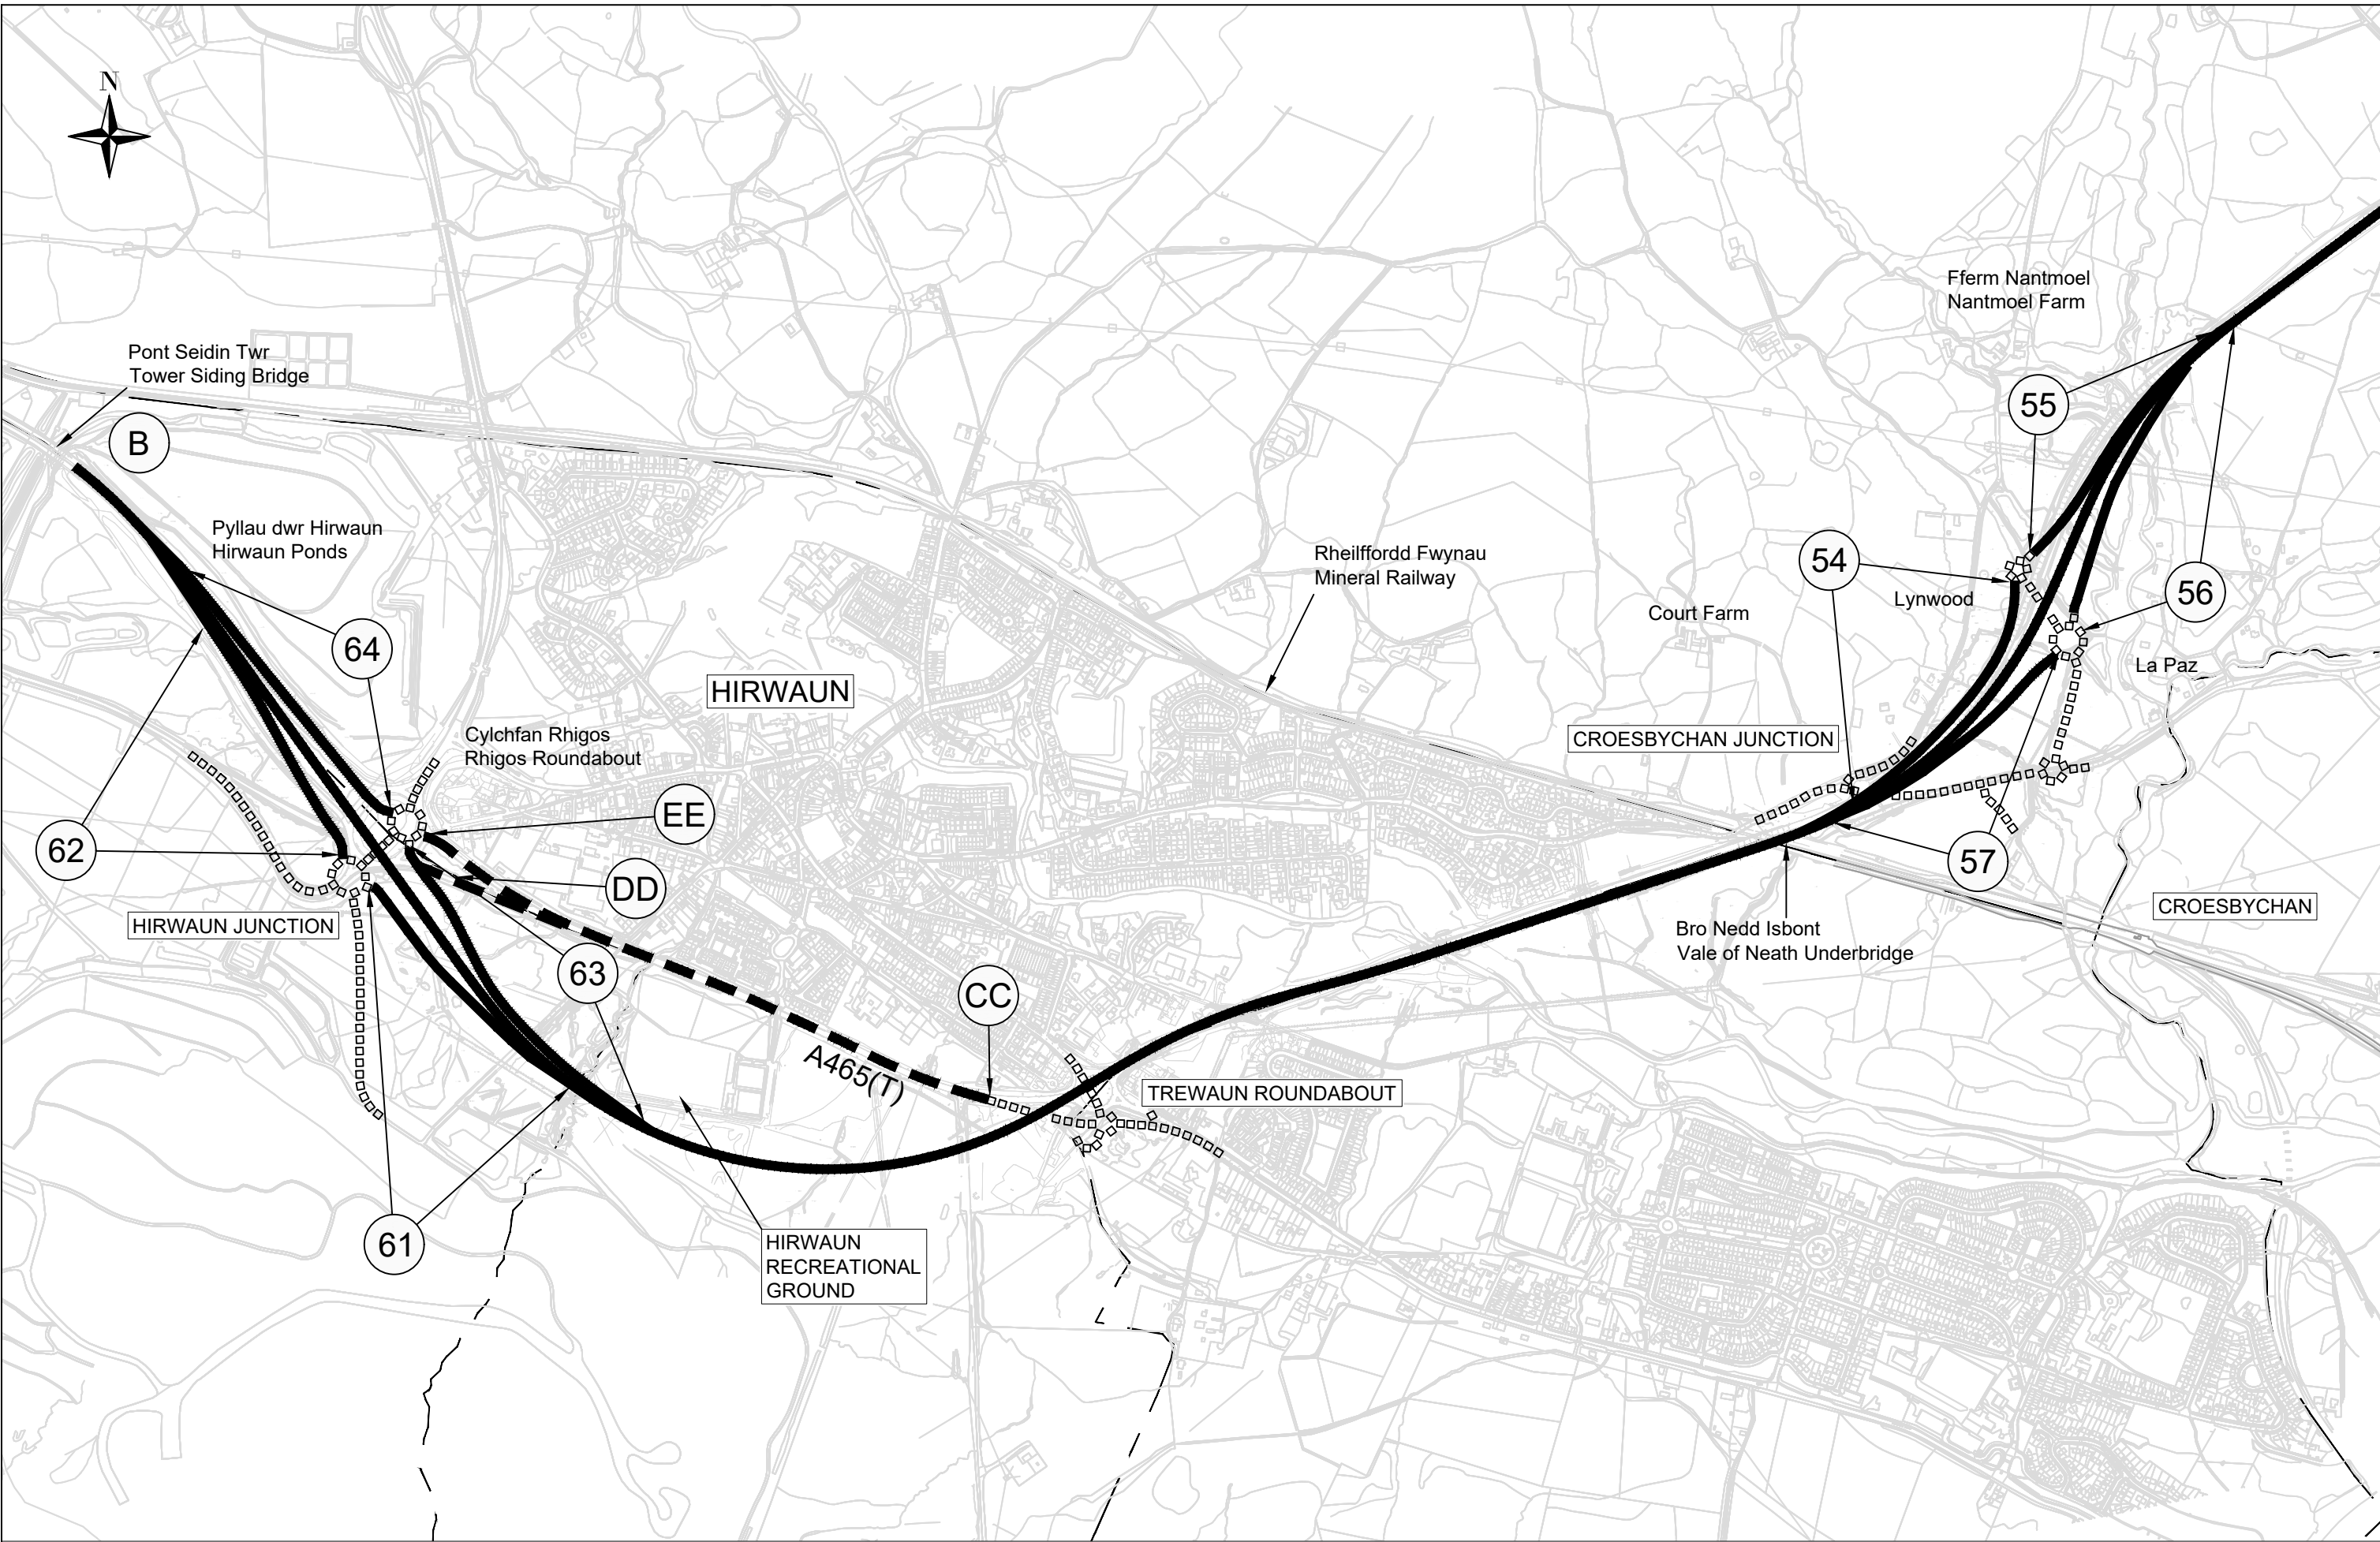

© Hawlfraint a hawliau cronfa ddata'r Goron 2019. Rhif Trwydded yr Arolwg Ordnans 100021874.
 © Crown Copyright and database right 2019. Ordnance Survey 100021874. Welsh Government.

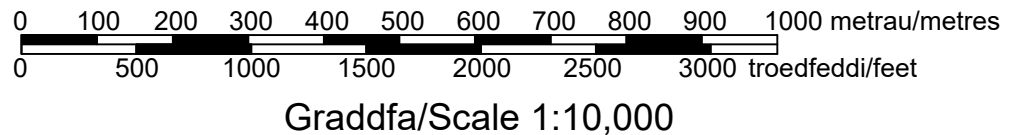

CYNLLUN O'R SAFLE 11B (FEL Y'I DIWYGIWYD)
 SITE PLAN 11B (AS AMENDED)