



--- Ffin Cyngor Tref a Chymuned
Town and Community Council Boundary

© Hawffraint a hawliau cronfa ddata'r Goron 2019. Rhif Trwydded yr Arolwg Ordnans 100021874. Llwodraeth Cymru
© Crown Copyright and database right 2019. Ordnance Survey 100021874. Welsh Government.

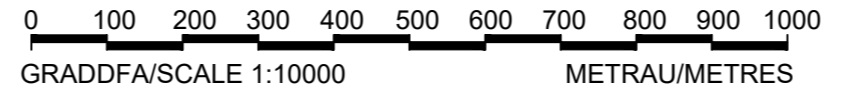

Graddfa/Scale 1:10,000

Y CYNLLUN ALLWEDDOL KEY PLAN (AMENDED)

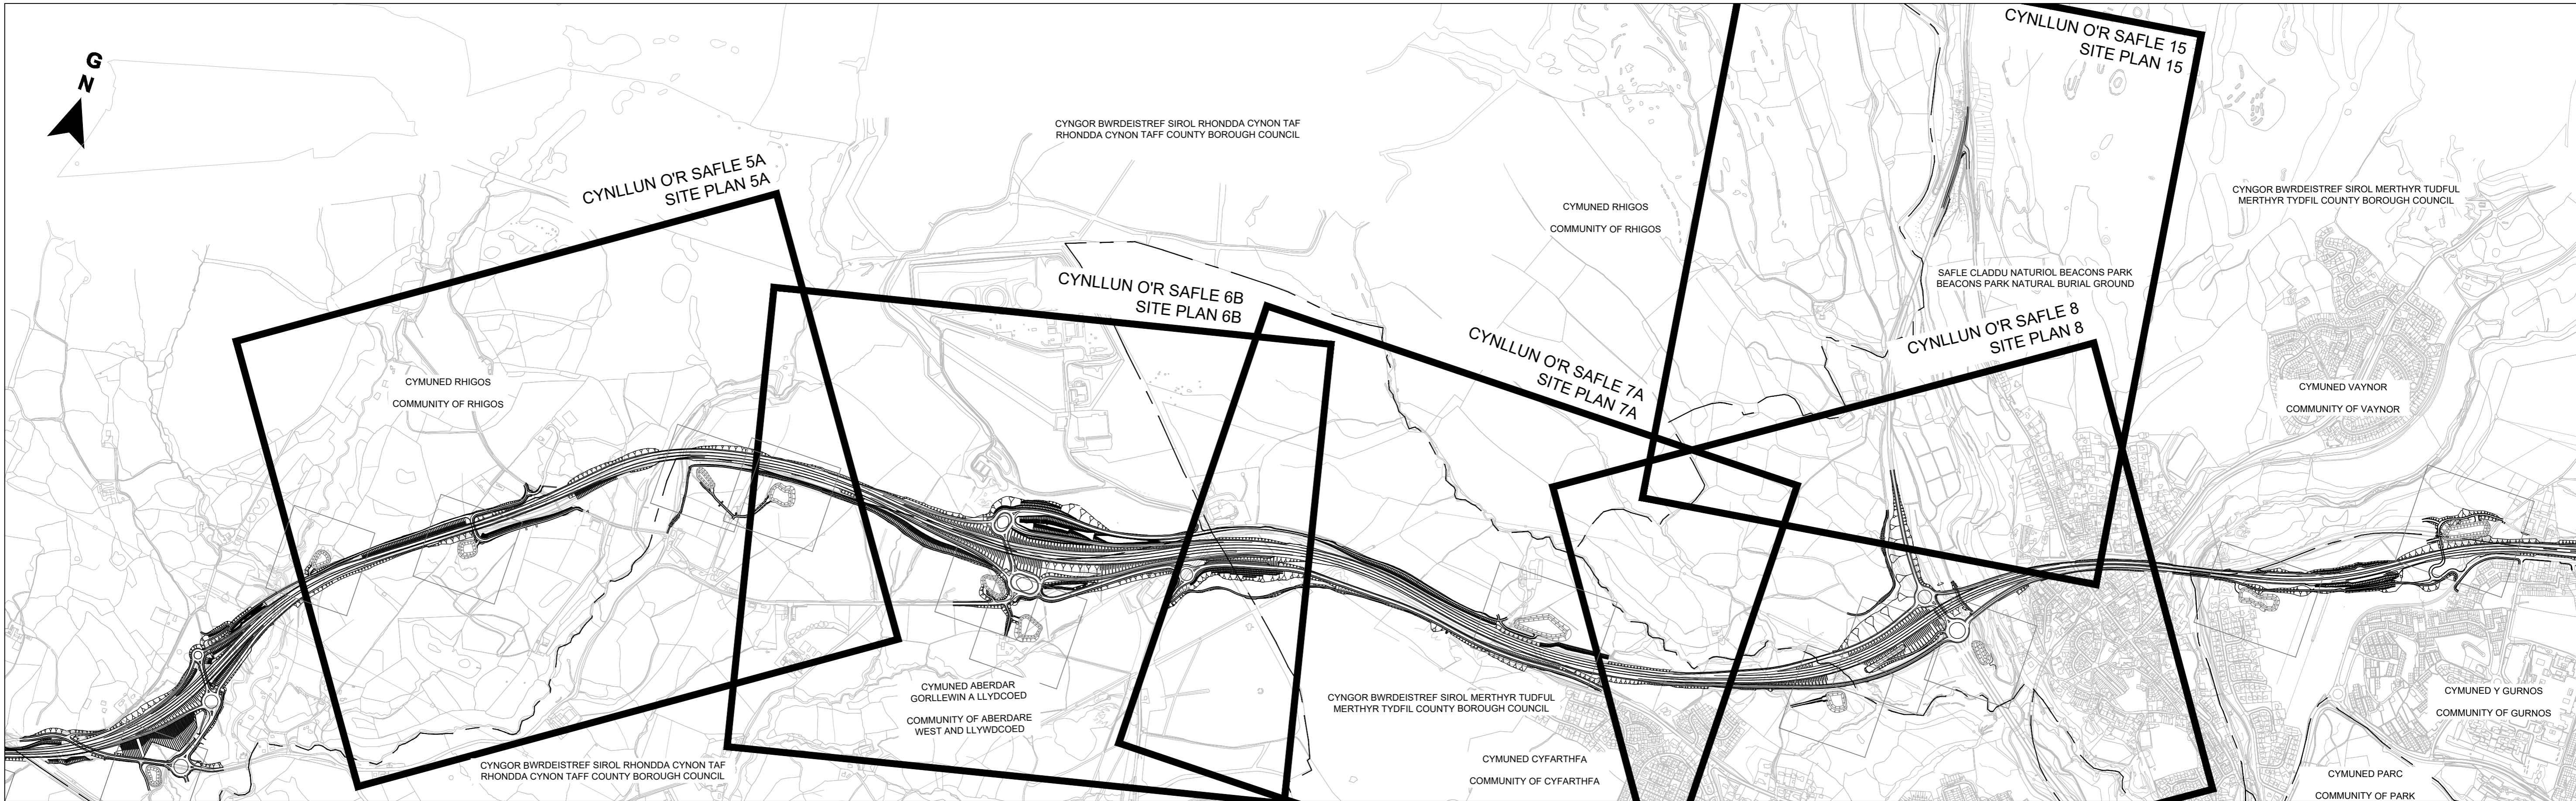

CYNGOR BWRDEISTREF SIROL RHONDDA CYNON TAF
RHONDDA CYNON TAFF COUNTY BOROUGH COUNCIL

CYMUNED RHIGOS
COMMUNITY OF RHIGOS

CYNGOR BWRDEISTREF SIROL MERTHYR TUDFUL
MERTHYR TYDFIL COUNTY BOROUGH COUNCIL

SAFLE CLADDU NATURIOL BEACONS PARK
BEACONS PARK NATURAL BURIAL GROUND

CYMUNED VAYNOR
COMMUNITY OF VAYNOR

CYMUNED Y GURNOS
COMMUNITY OF GURNOS

CYMUNED PARC
COMMUNITY OF PARK

CYNLLUN O'R SAFLE 5A
SITE PLAN 5A

CYNLLUN O'R SAFLE 6B
SITE PLAN 6B

CYNLLUN O'R SAFLE 7A
SITE PLAN 7A

CYNLLUN O'R SAFLE 8
SITE PLAN 8

CYNLLUN O'R SAFLE 15
SITE PLAN 15

CYMUNED RHIGOS
COMMUNITY OF RHIGOS

CYMUNED ABERDAR
GORLLEWIN A LLYDGOED
COMMUNITY OF ABERDARE
WEST AND LLYWDCOED

CYNGOR BWRDEISTREF SIROL MERTHYR TUDFUL
MERTHYR TYDFIL COUNTY BOROUGH COUNCIL

CYMUNED CYFARTHFA
COMMUNITY OF CYFARTHFA

CYNGOR BWRDEISTREF SIROL RHONDDA CYNON TAF
RHONDDA CYNON TAFF COUNTY BOROUGH COUNCIL


--- Ffin Cyngor Tref a Chymuned
Town and Community Council Boundary

0 100 200 300 400 500 600 700 800 900 1000
GRADDFA/SCALE 1:10000 METRAU/METRES

Graddfa/Scale 1:10,000


Y CYNLLUN ALLWEDDOL
KEY PLAN (AMENDED)

© Hawffraint a hawliau cronfa ddata'r Goron 2019. Rhif Trwydded yr Arolwg Ordnans 100021874. Llwodraeth Cymru
© Crown Copyright and database right 2019. Ordnance Survey 100021874. Welsh Government.

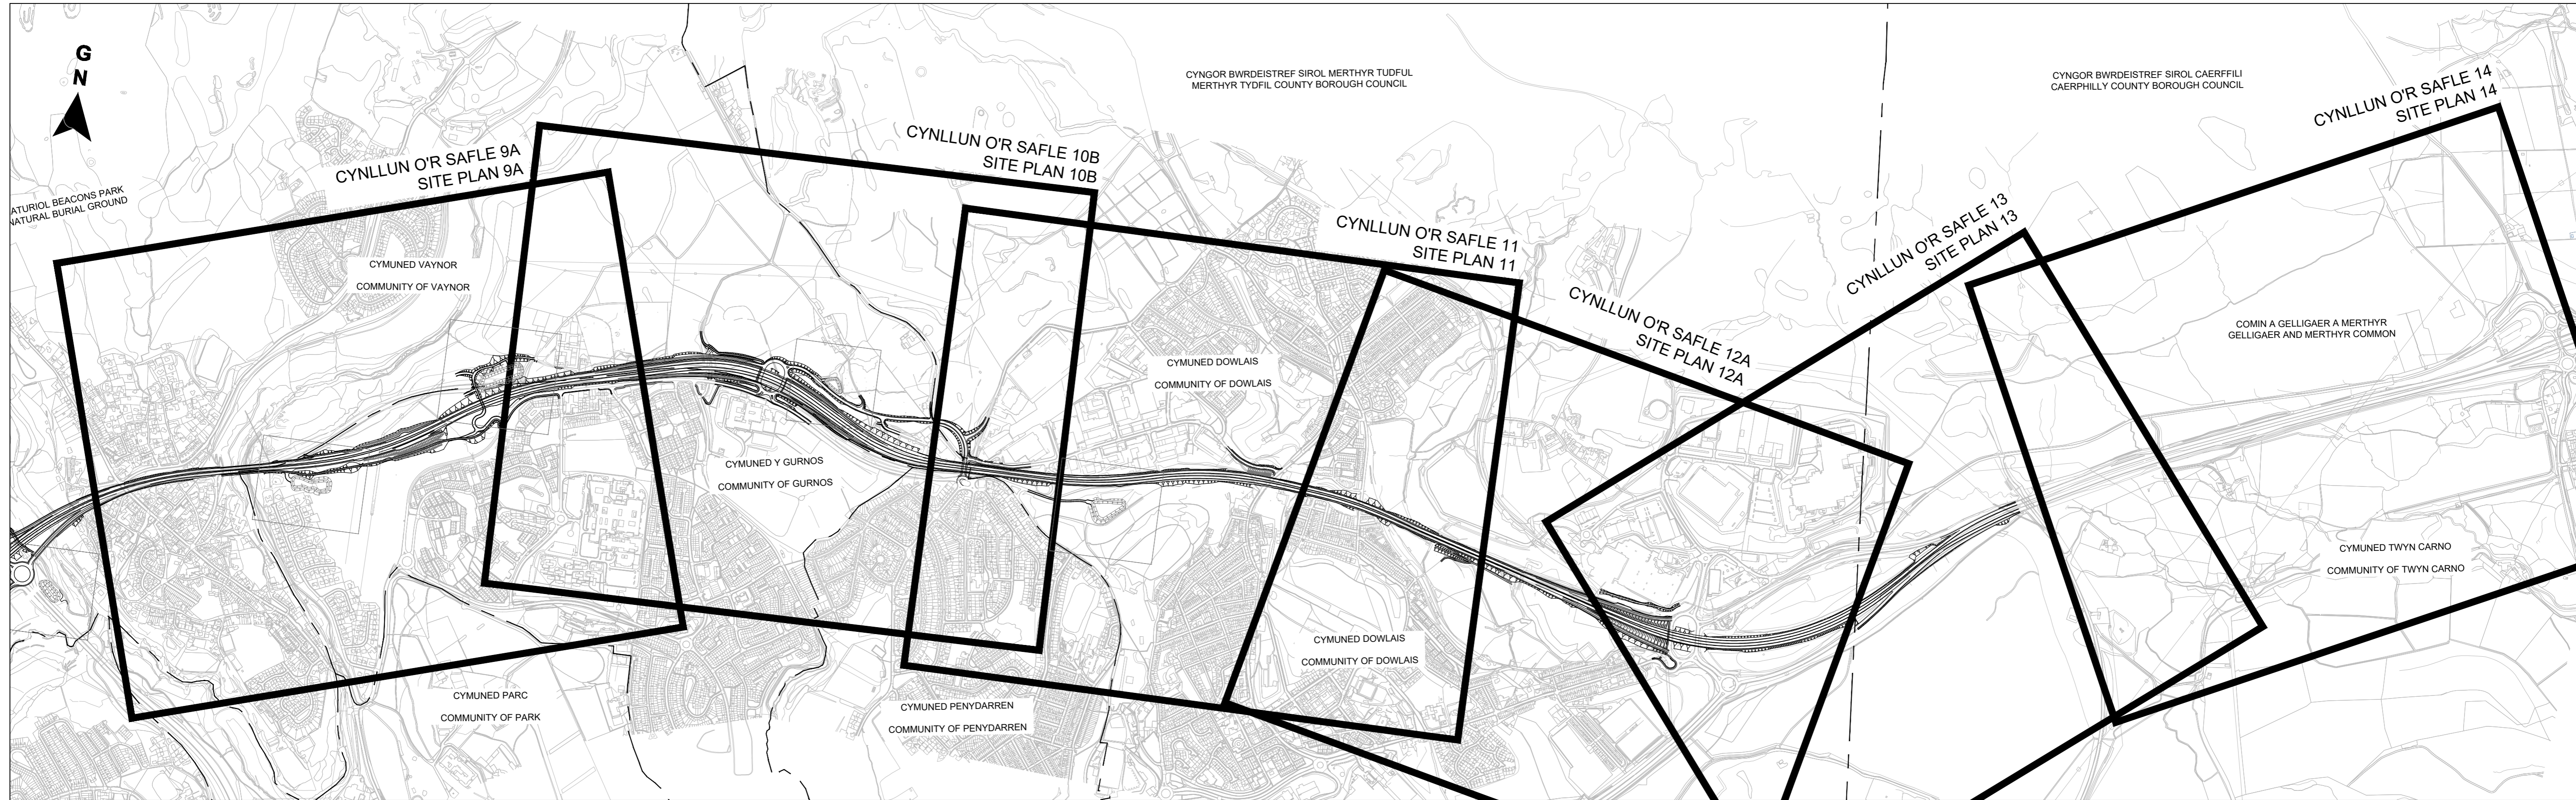

--- Ffin Cyngor Tref a Chymuned
Town and Community Council Boundary

© Hawffraint a hawliau cronfa ddata'r Goron 2019. Rhif Trwydded yr Arolwg Ordnans 100021874. Llwodraeth Cymru
© Crown Copyright and database right 2019. Ordnance Survey 100021874. Welsh Government.

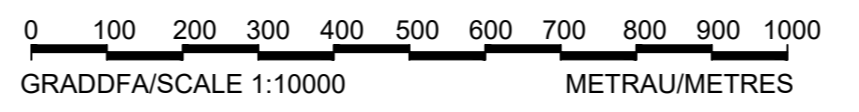

Graddfa/Scale 1:10,000

Y CYNLLUN ALLWEDDOL
KEY PLAN (AMENDED)