



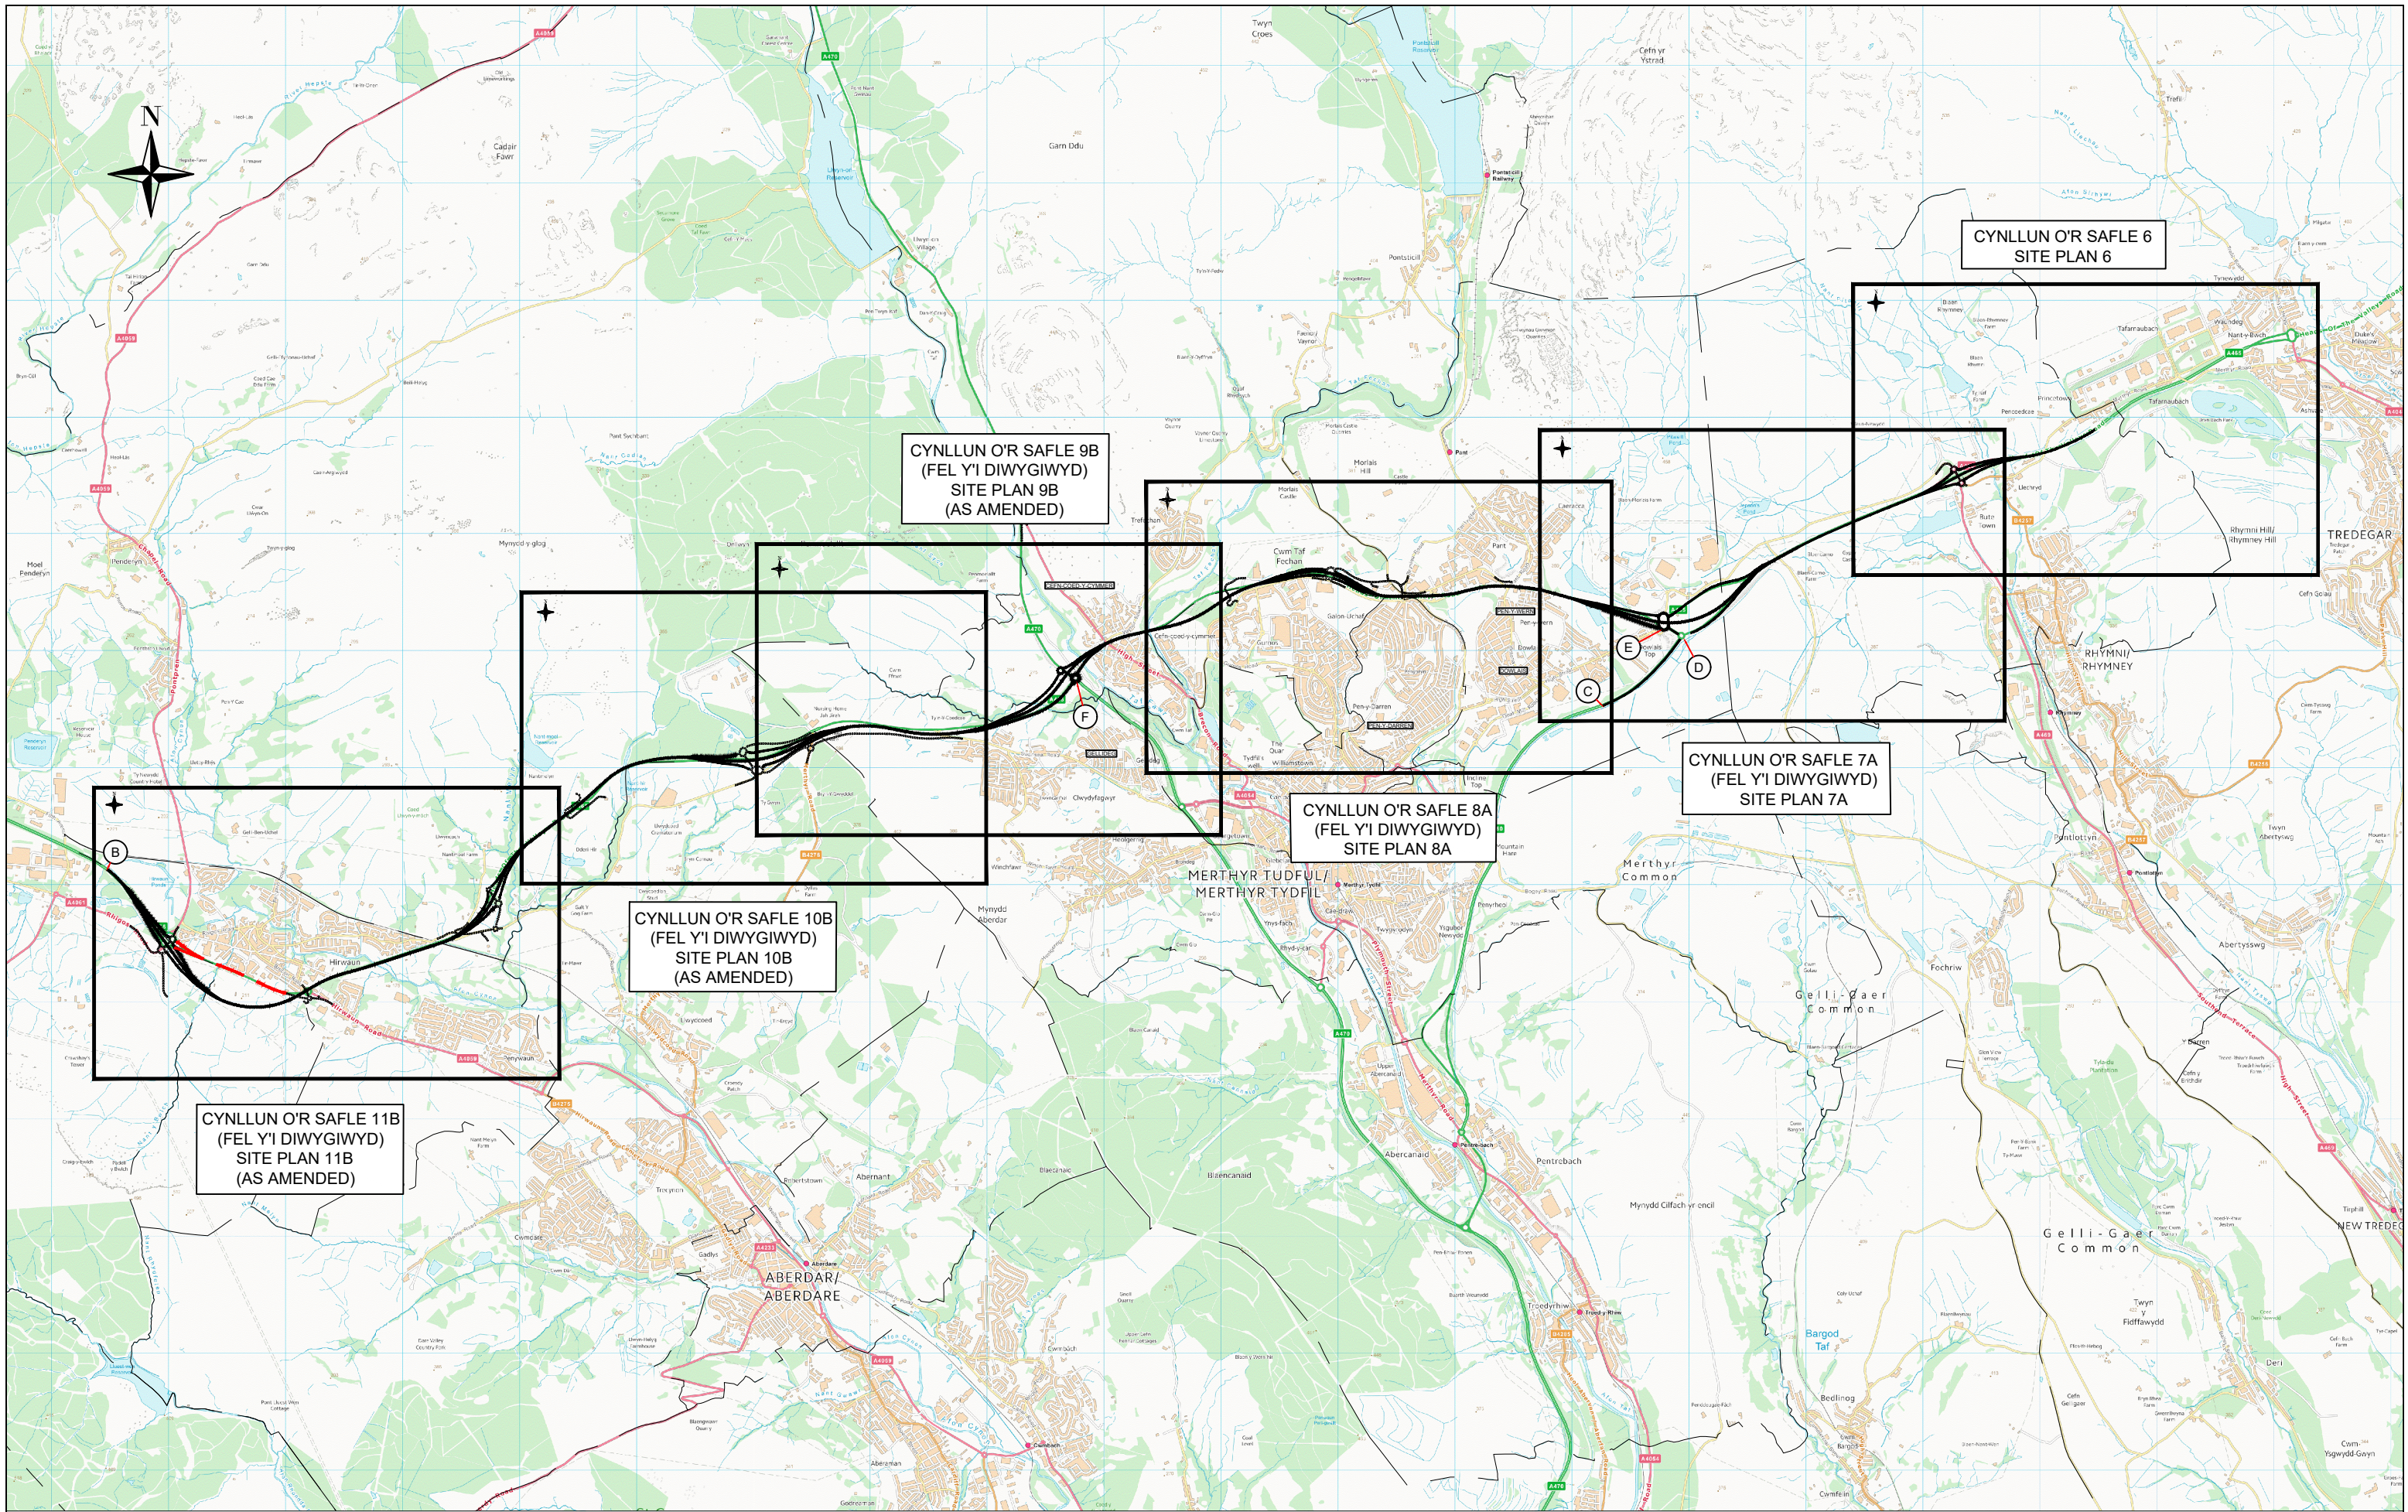


© Hawlfraint a hawliau cronfa ddata'r Goron 2019. Rhif Trwydded yr Arolwg Ordnans 100021874.

© Crown Copyright and database right 2019. Ordnance Survey 100021874. Welsh Government.

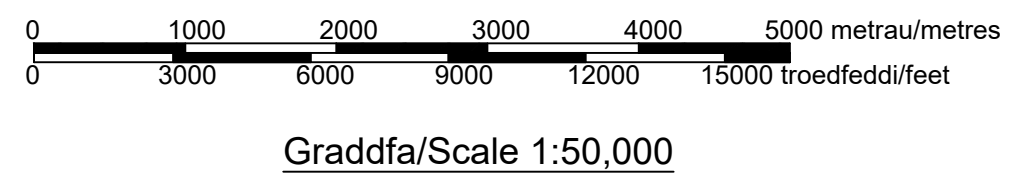


CYNLLUN ALLWEDDOL 2B (FEL Y'I DIWYGIWYD)
KEY PLAN 2B (AS AMENDED)

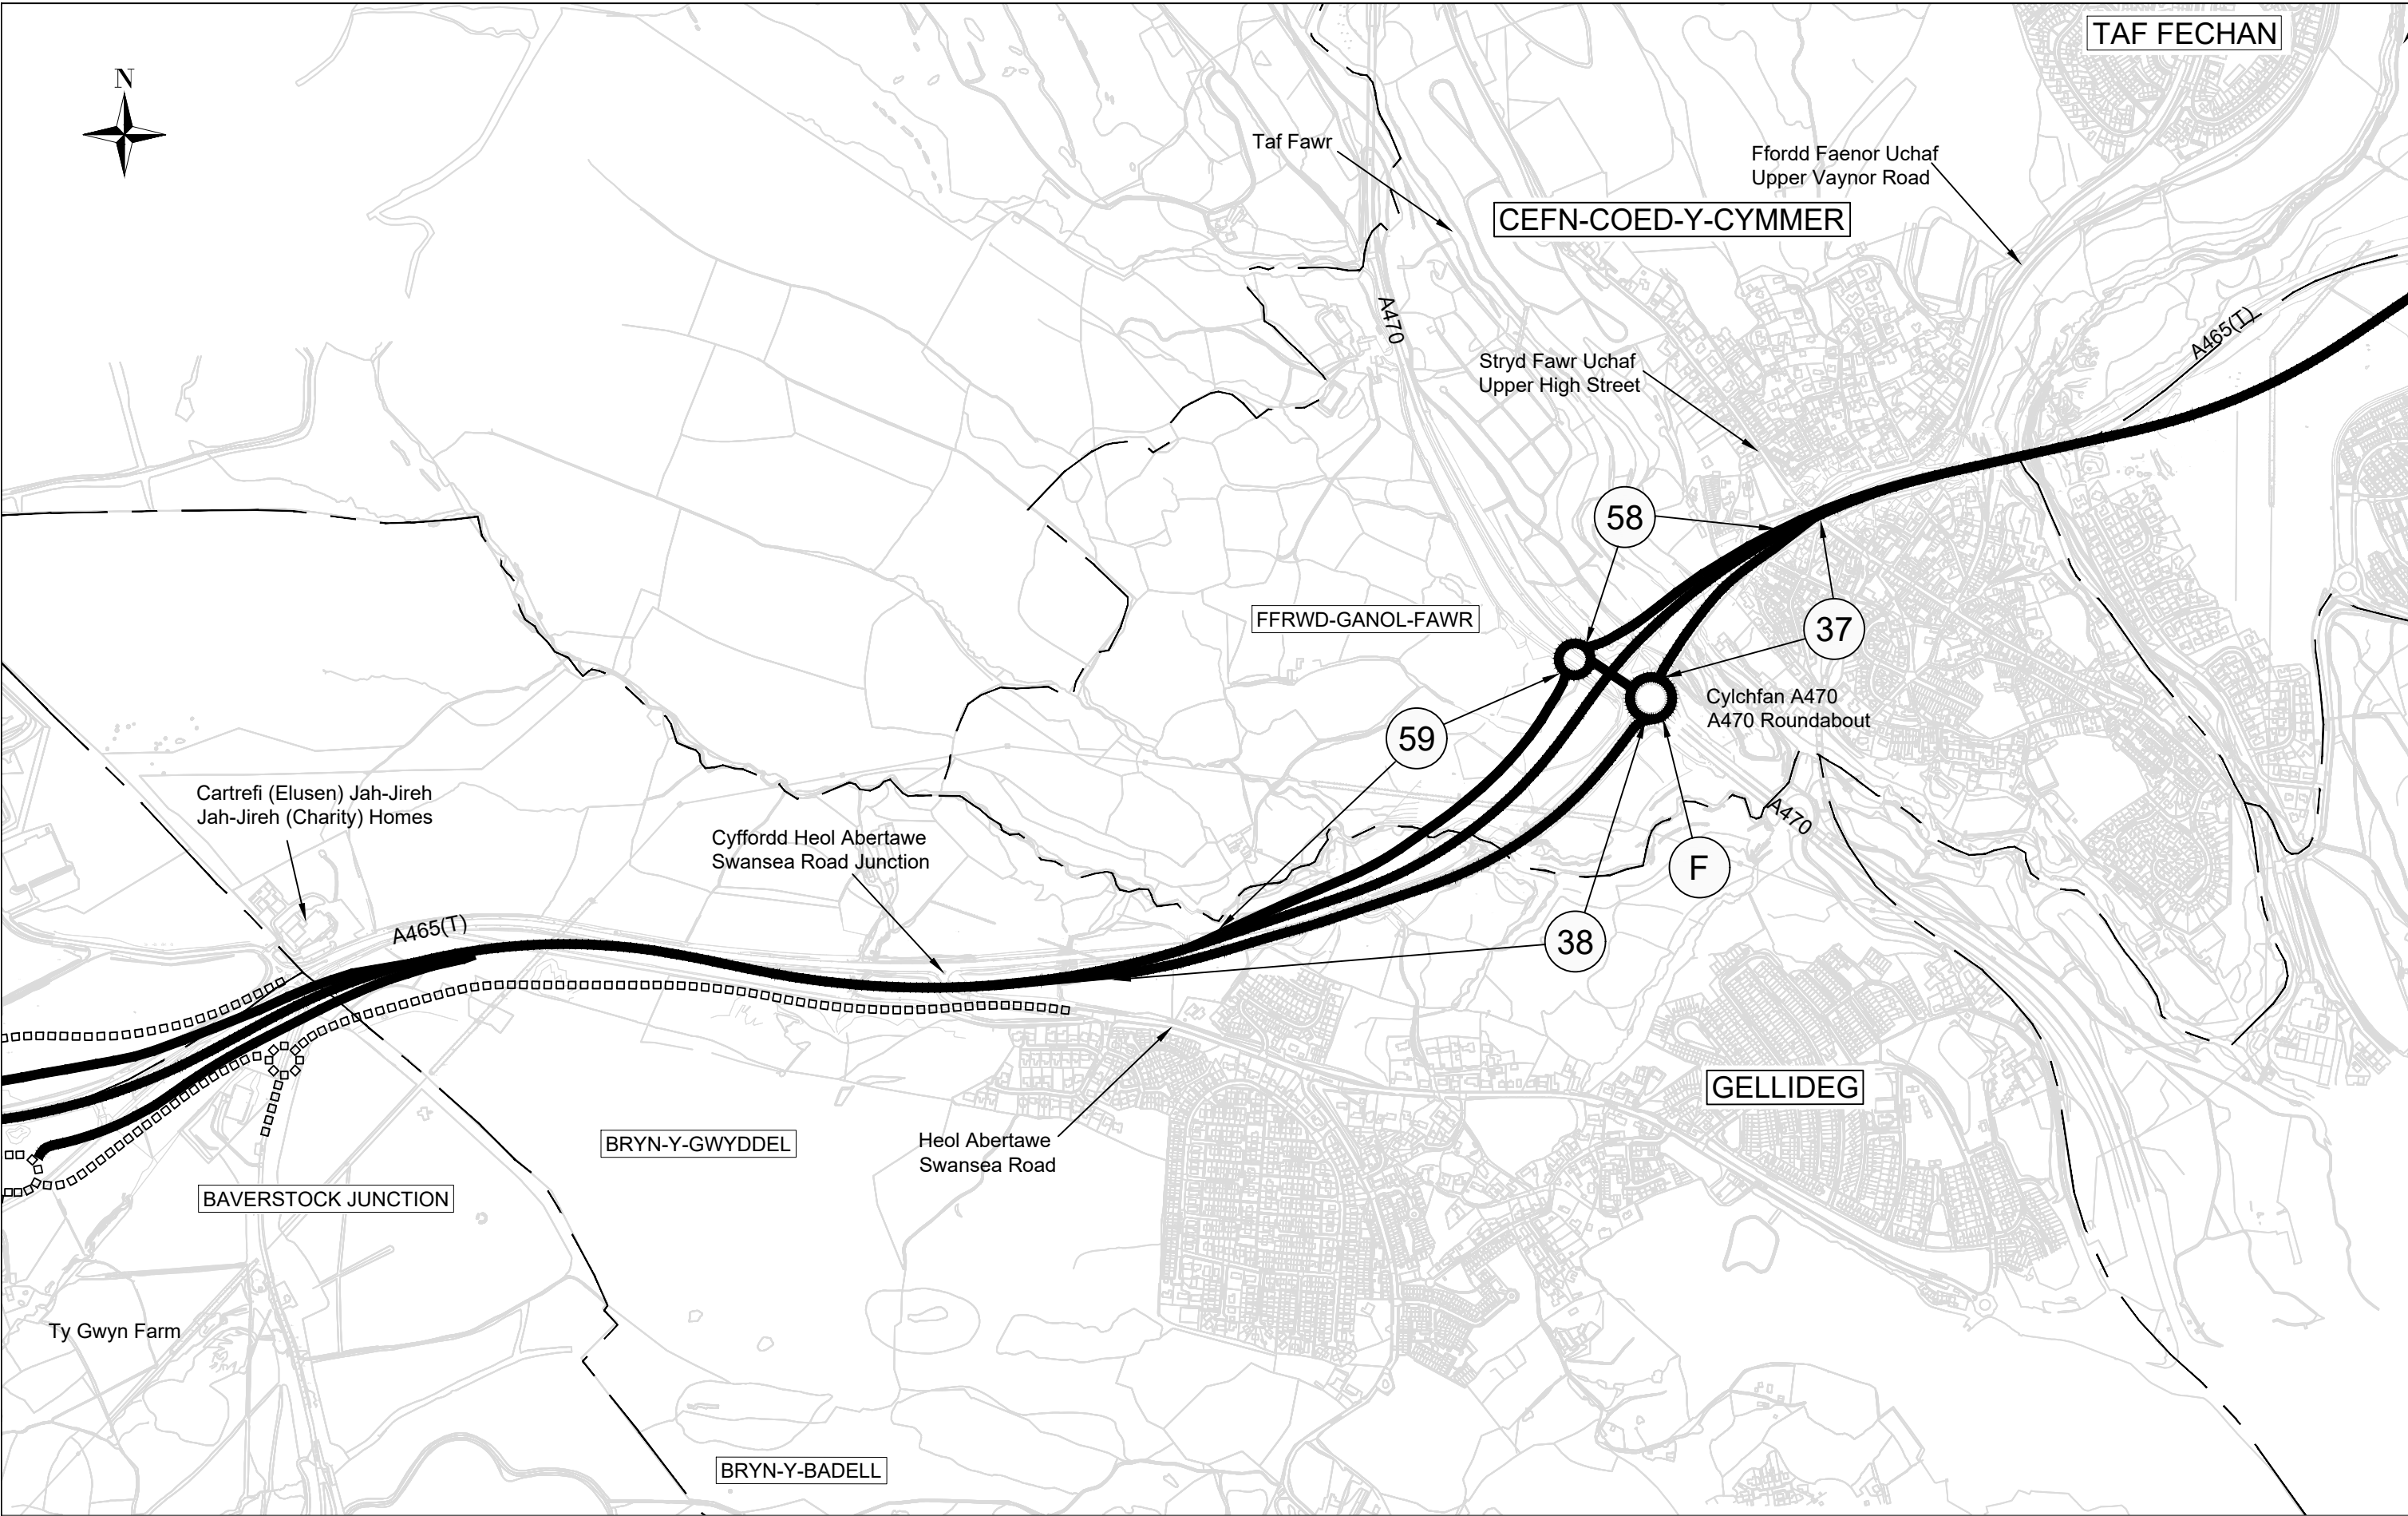


© Hawlfraint a hawliau cronfa ddata'r Goron 2019. Rhif Trwydded yr Arolwg Ordnans 100021874.

© Crown Copyright and database right 2019. Ordnance Survey 100021874. Welsh Government.

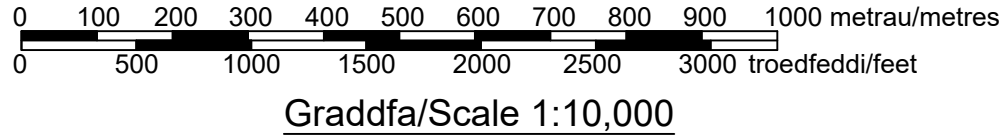

CYNLLUN O'R SAFLE 9B (FEL Y'I DIWYGIWYD)
SITE PLAN 9B (AS AMENDED)

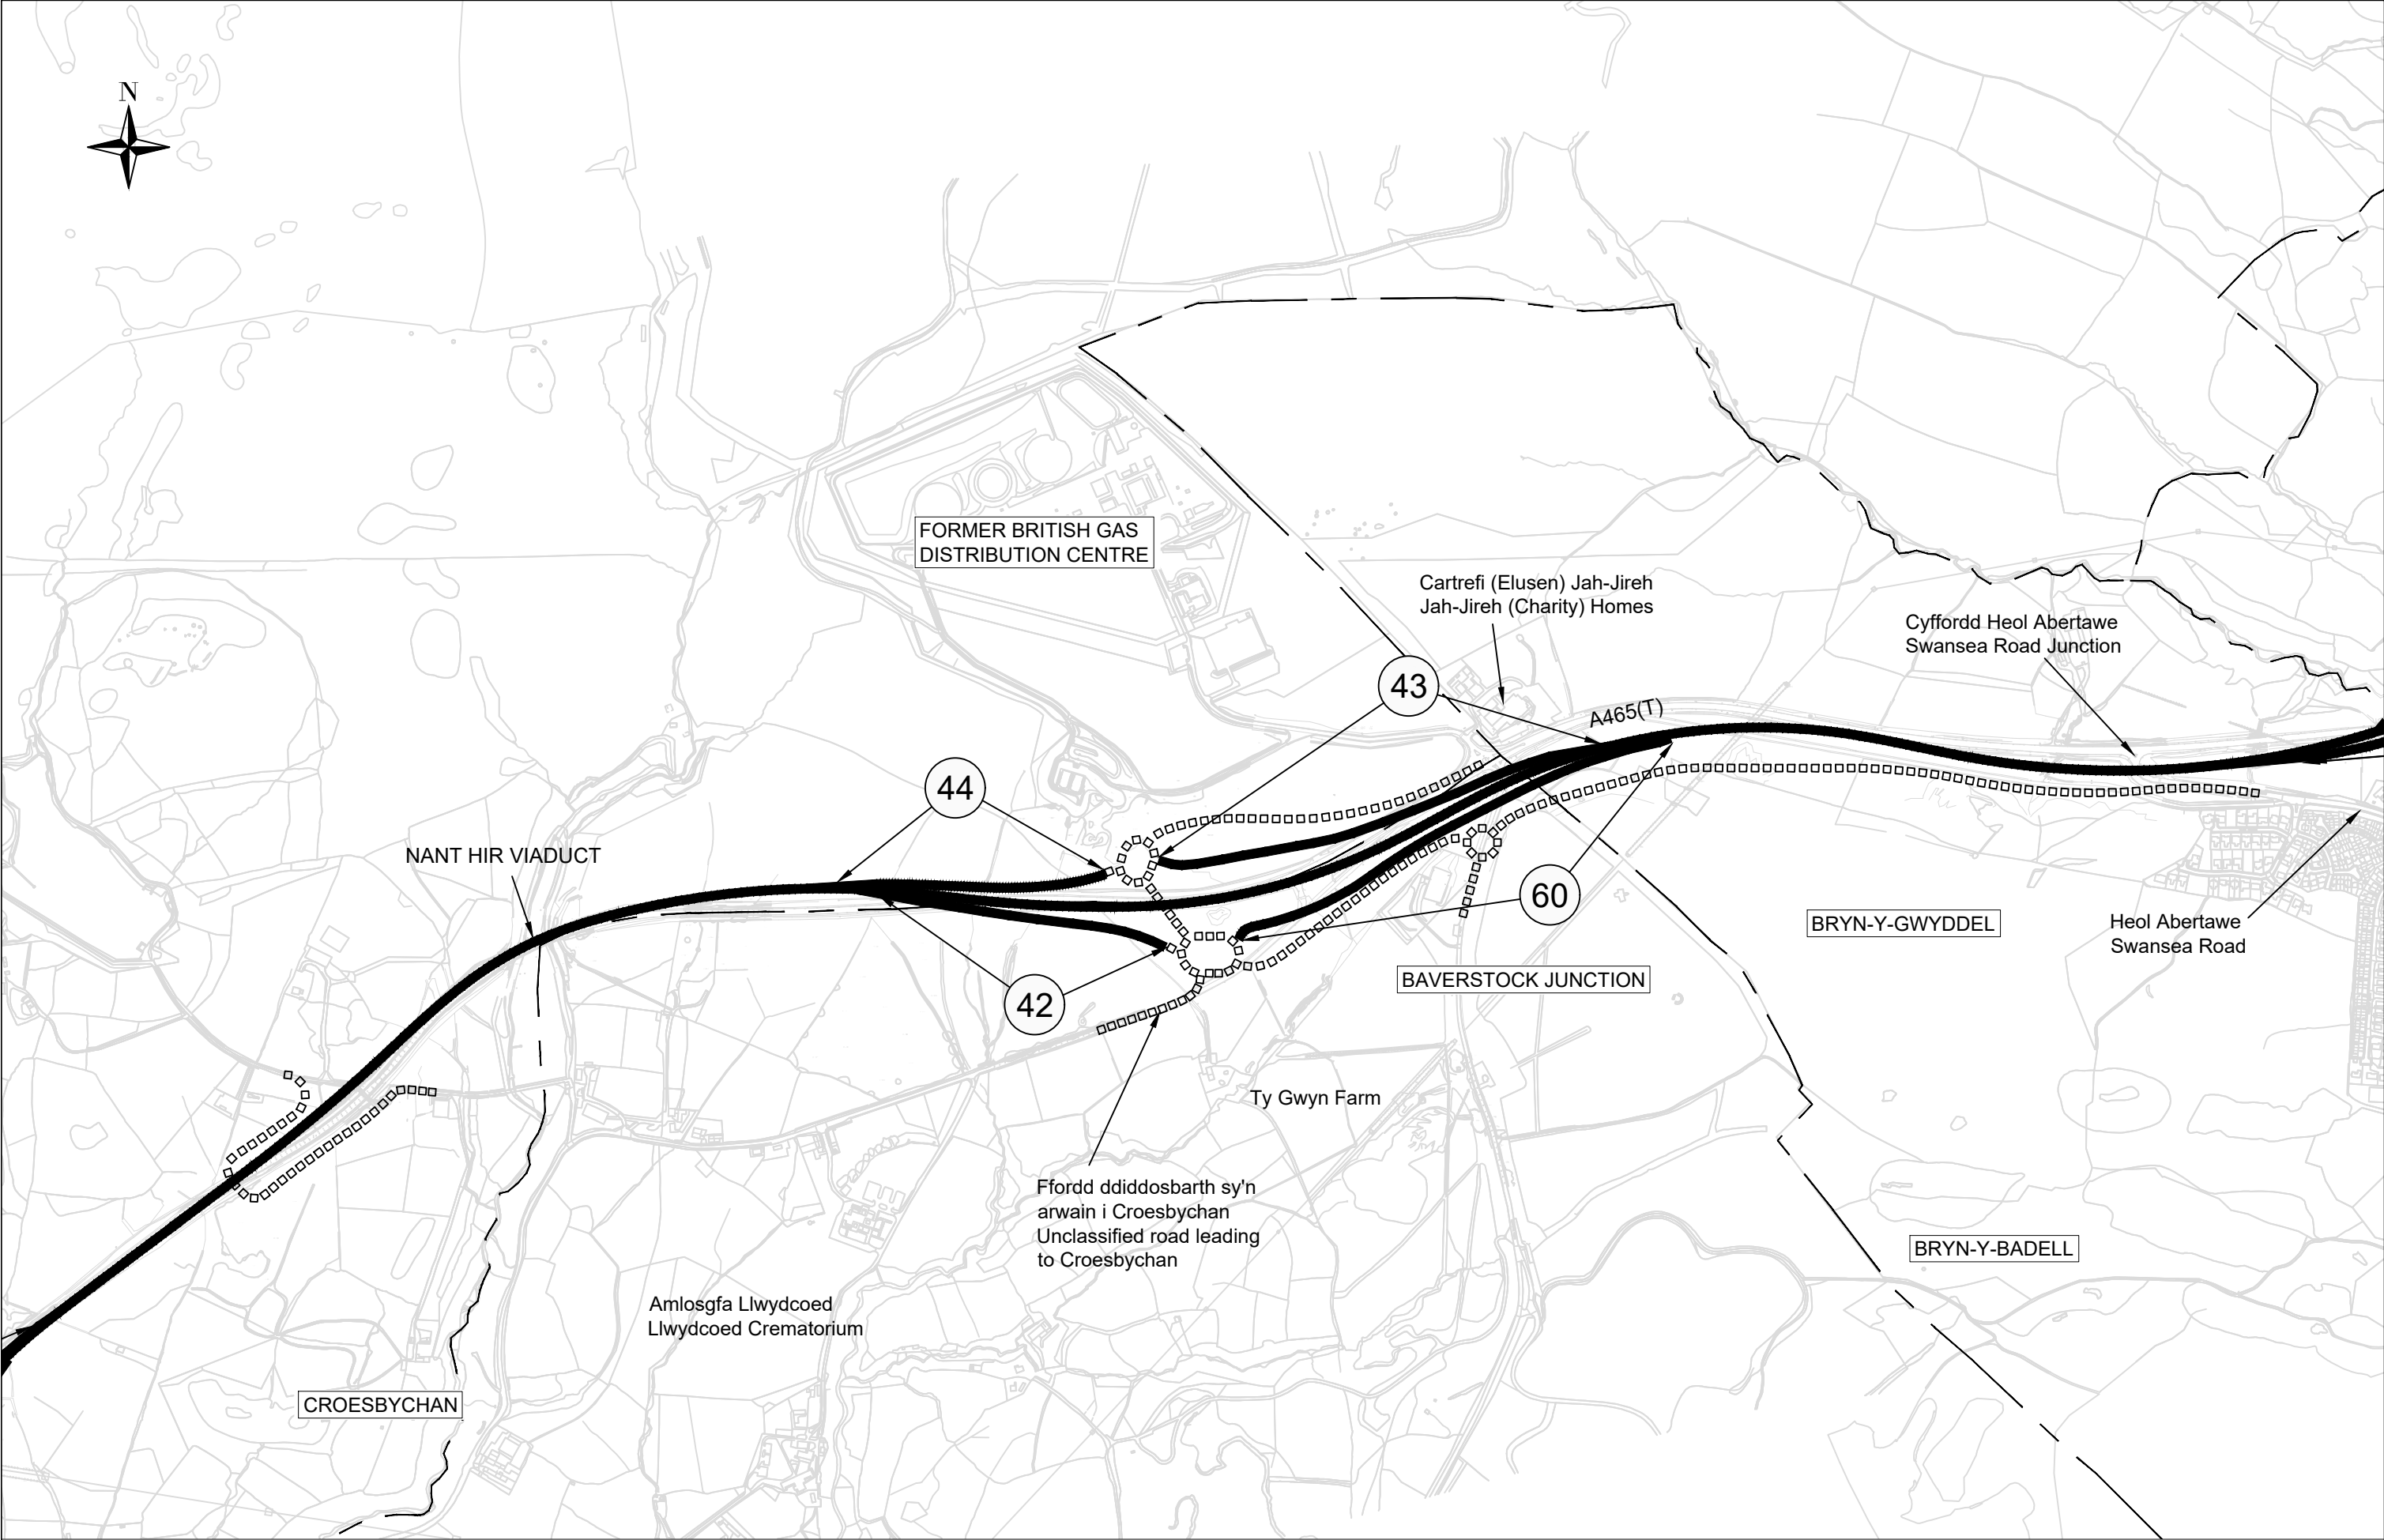

FORMER BRITISH GAS
DISTRIBUTION CENTRE

Cartrefi (Elusen) Jah-Jireh
Jah-Jireh (Charity) Homes

Cyffordd Heol Abertawe
Swansea Road Junction

A465(T)

NANT HIR VIADUCT

BRYN-Y-GWYDDEL

Heol Abertawe
Swansea Road

BAVERSTOCK JUNCTION

BRYN-Y-BADELL

Ty Gwyn Farm


Ffordd ddiddosbarth sy'n
arwain i Croesbychan
Unclassified road leading
to Croesbychan

Amlogsgfa Llwydcoed
Llwydcoed Crematorium

CROESBYCHAN


© Hawlfraint a hawliau cronfa ddata'r Goron 2019. Rhif Trwydded yr
Arolwg Ordnans 100021874.

© Crown Copyright and database right 2019. Ordnance Survey
100021874. Welsh Government.

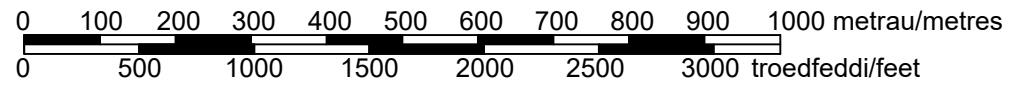


Graddfa/Scale 1:10,000

CYNLLUN O'R SAFLE 10B (FEL Y'I DIWYGIWYD)
SITE PLAN 10B (AS AMENDED)

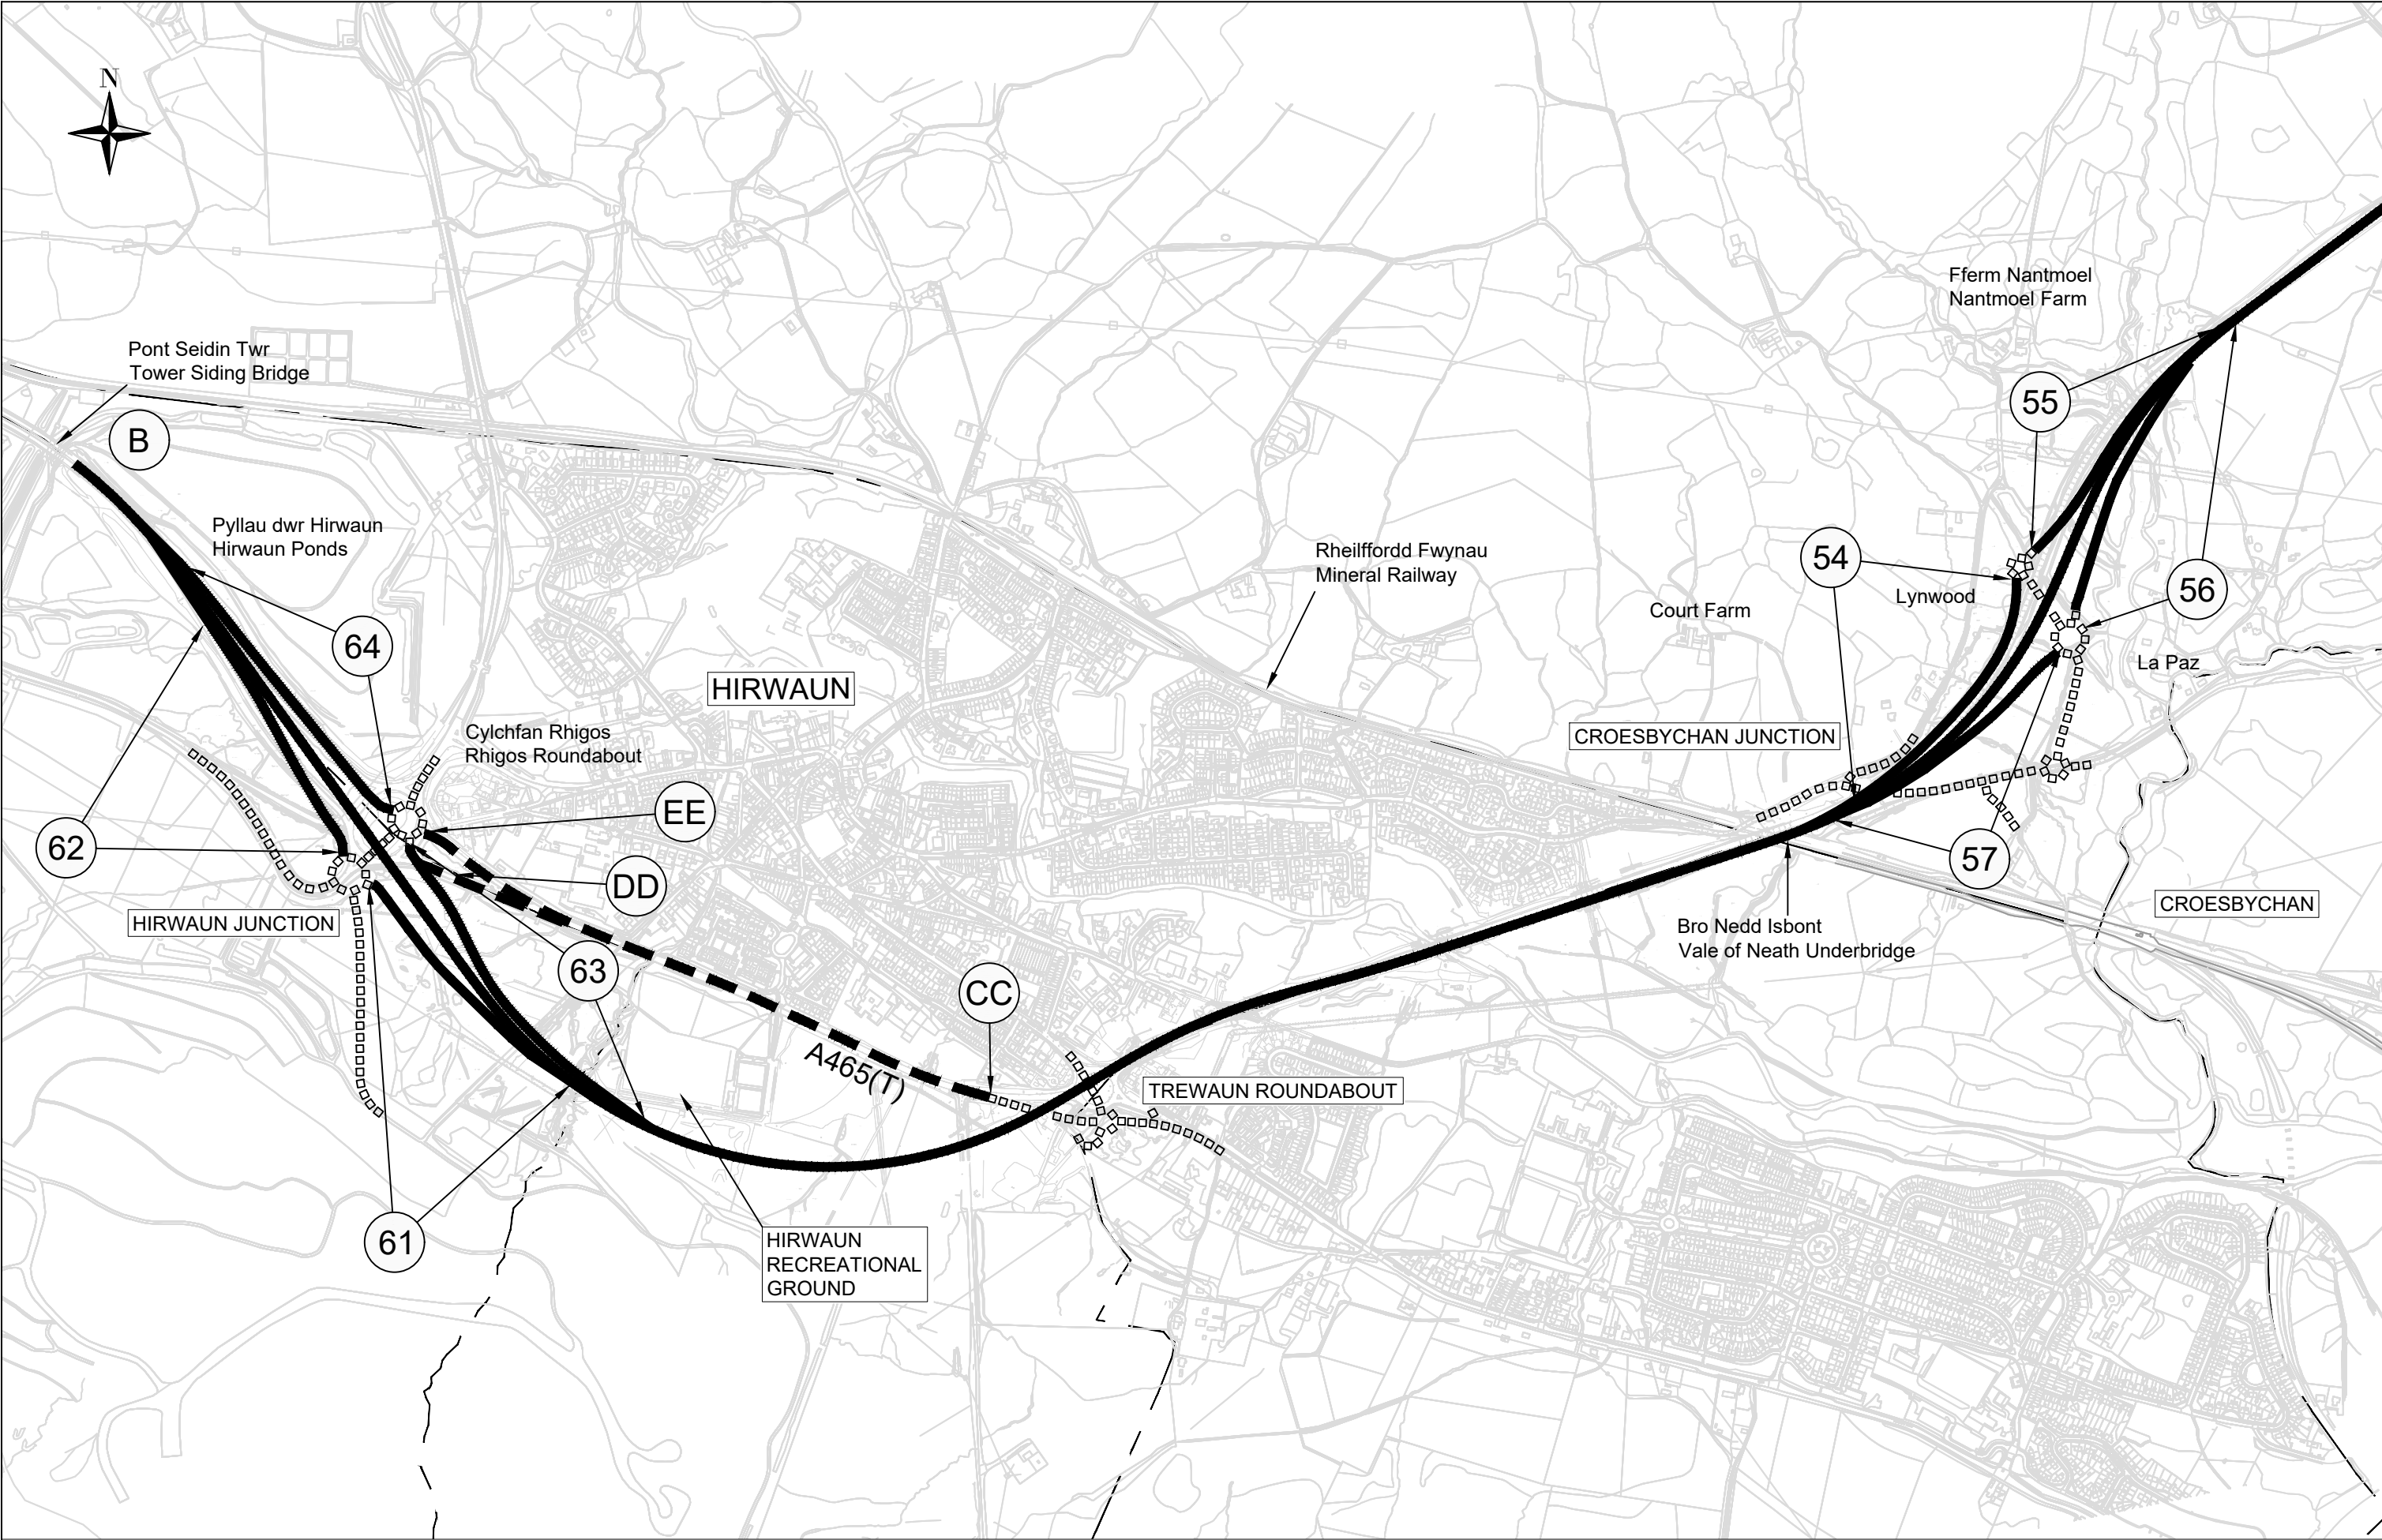

© Hawlfraint a hawliau cronfa ddata'r Goron 2019. Rhif Trwydded yr Arolwg Ordnans 100021874.

© Crown Copyright and database right 2019. Ordnance Survey 100021874. Welsh Government.

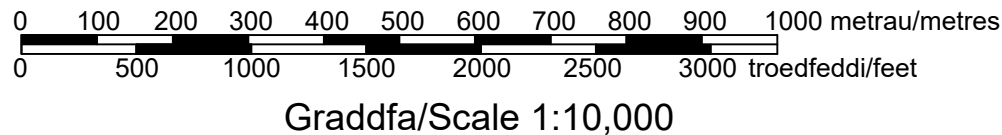

CYNLLUN O'R SAFLE 11B (FEL Y'I DIWYGIWYD)
SITE PLAN 11B (AS AMENDED)