

Mewnosodiad I Graddfa 1:250
Inset I Scale 1:250

NODIADAU ER GWYBODAETH:

- Y gefnffordd newydd y mae angen y tir sydd wedi'i amlinellu ar y ddalen hon ar ei chyfer, yw'r Gorchymyn Cefnffordd Caer i Fangor (yr A55) (Gwelliant Ailalinio Cyffwrdd 16 ac 16A a'r Ffyrdd Ymuno ac Ymadael) 202-
- Am welliannau priffwrdd ar dir wedi'i amlinellu ar y ddalen hon, gweler Cynllun Safle 4 o Gorchymyn Cefnffordd Caer i Fangor (yr A55) (Gwelliant Ailalinio Cyffwrdd 16 ac 16A a'r Ffyrdd Ymuno ac Ymadael) (Ffyrdd Ymyl) 202-

NOTES FOR INFORMATION:

- The new trunk roads for which land delineated on this sheet is required is referred to in the associated Chester to Bangor Trunk Road (A55) (Junctions 16 and 16A Improvement Realignment and Slip Roads) Order 202-
- For improvement of highways on land delineated on this sheet, see Site Plan 4 of the Chester to Bangor Trunk Road (A55) (Junctions 16 and 16A Improvement Realignment and Slip Roads) (Side Roads) Order 202-

ALLWEDD/KEY:


- Teitl / Title
- Hawddfrait / Easement
- Tir Cyfnwid / Exchange Land
- Ffyrdd Cyhoeddus / Public Rights of Way

GORCHYMYN PRYNU GORFODOL
GWEINIDOGION CYMRU (CEFNFFORDD
CAER I FANGOR (YR A55) (GWELLIANT
AILALINIO CYFFWRDD 16 AC 16A A'R
FFYRDD YMUNO AC YMADAEL)) 202-

THE WELSH MINISTERS (THE CHESTER TO
BANGOR TRUNK ROAD (A55) (JUNCTIONS 16
AND 16A IMPROVEMENT REALIGNMENT
AND SLIP ROADS)) COMPULSORY
PURCHASE ORDER 202-

GORCHYMN PRYNU GORFODOL
TAFLEN 4 O 4

COMPULSORY PURCHASE ORDER
SHEET 4 OF 4

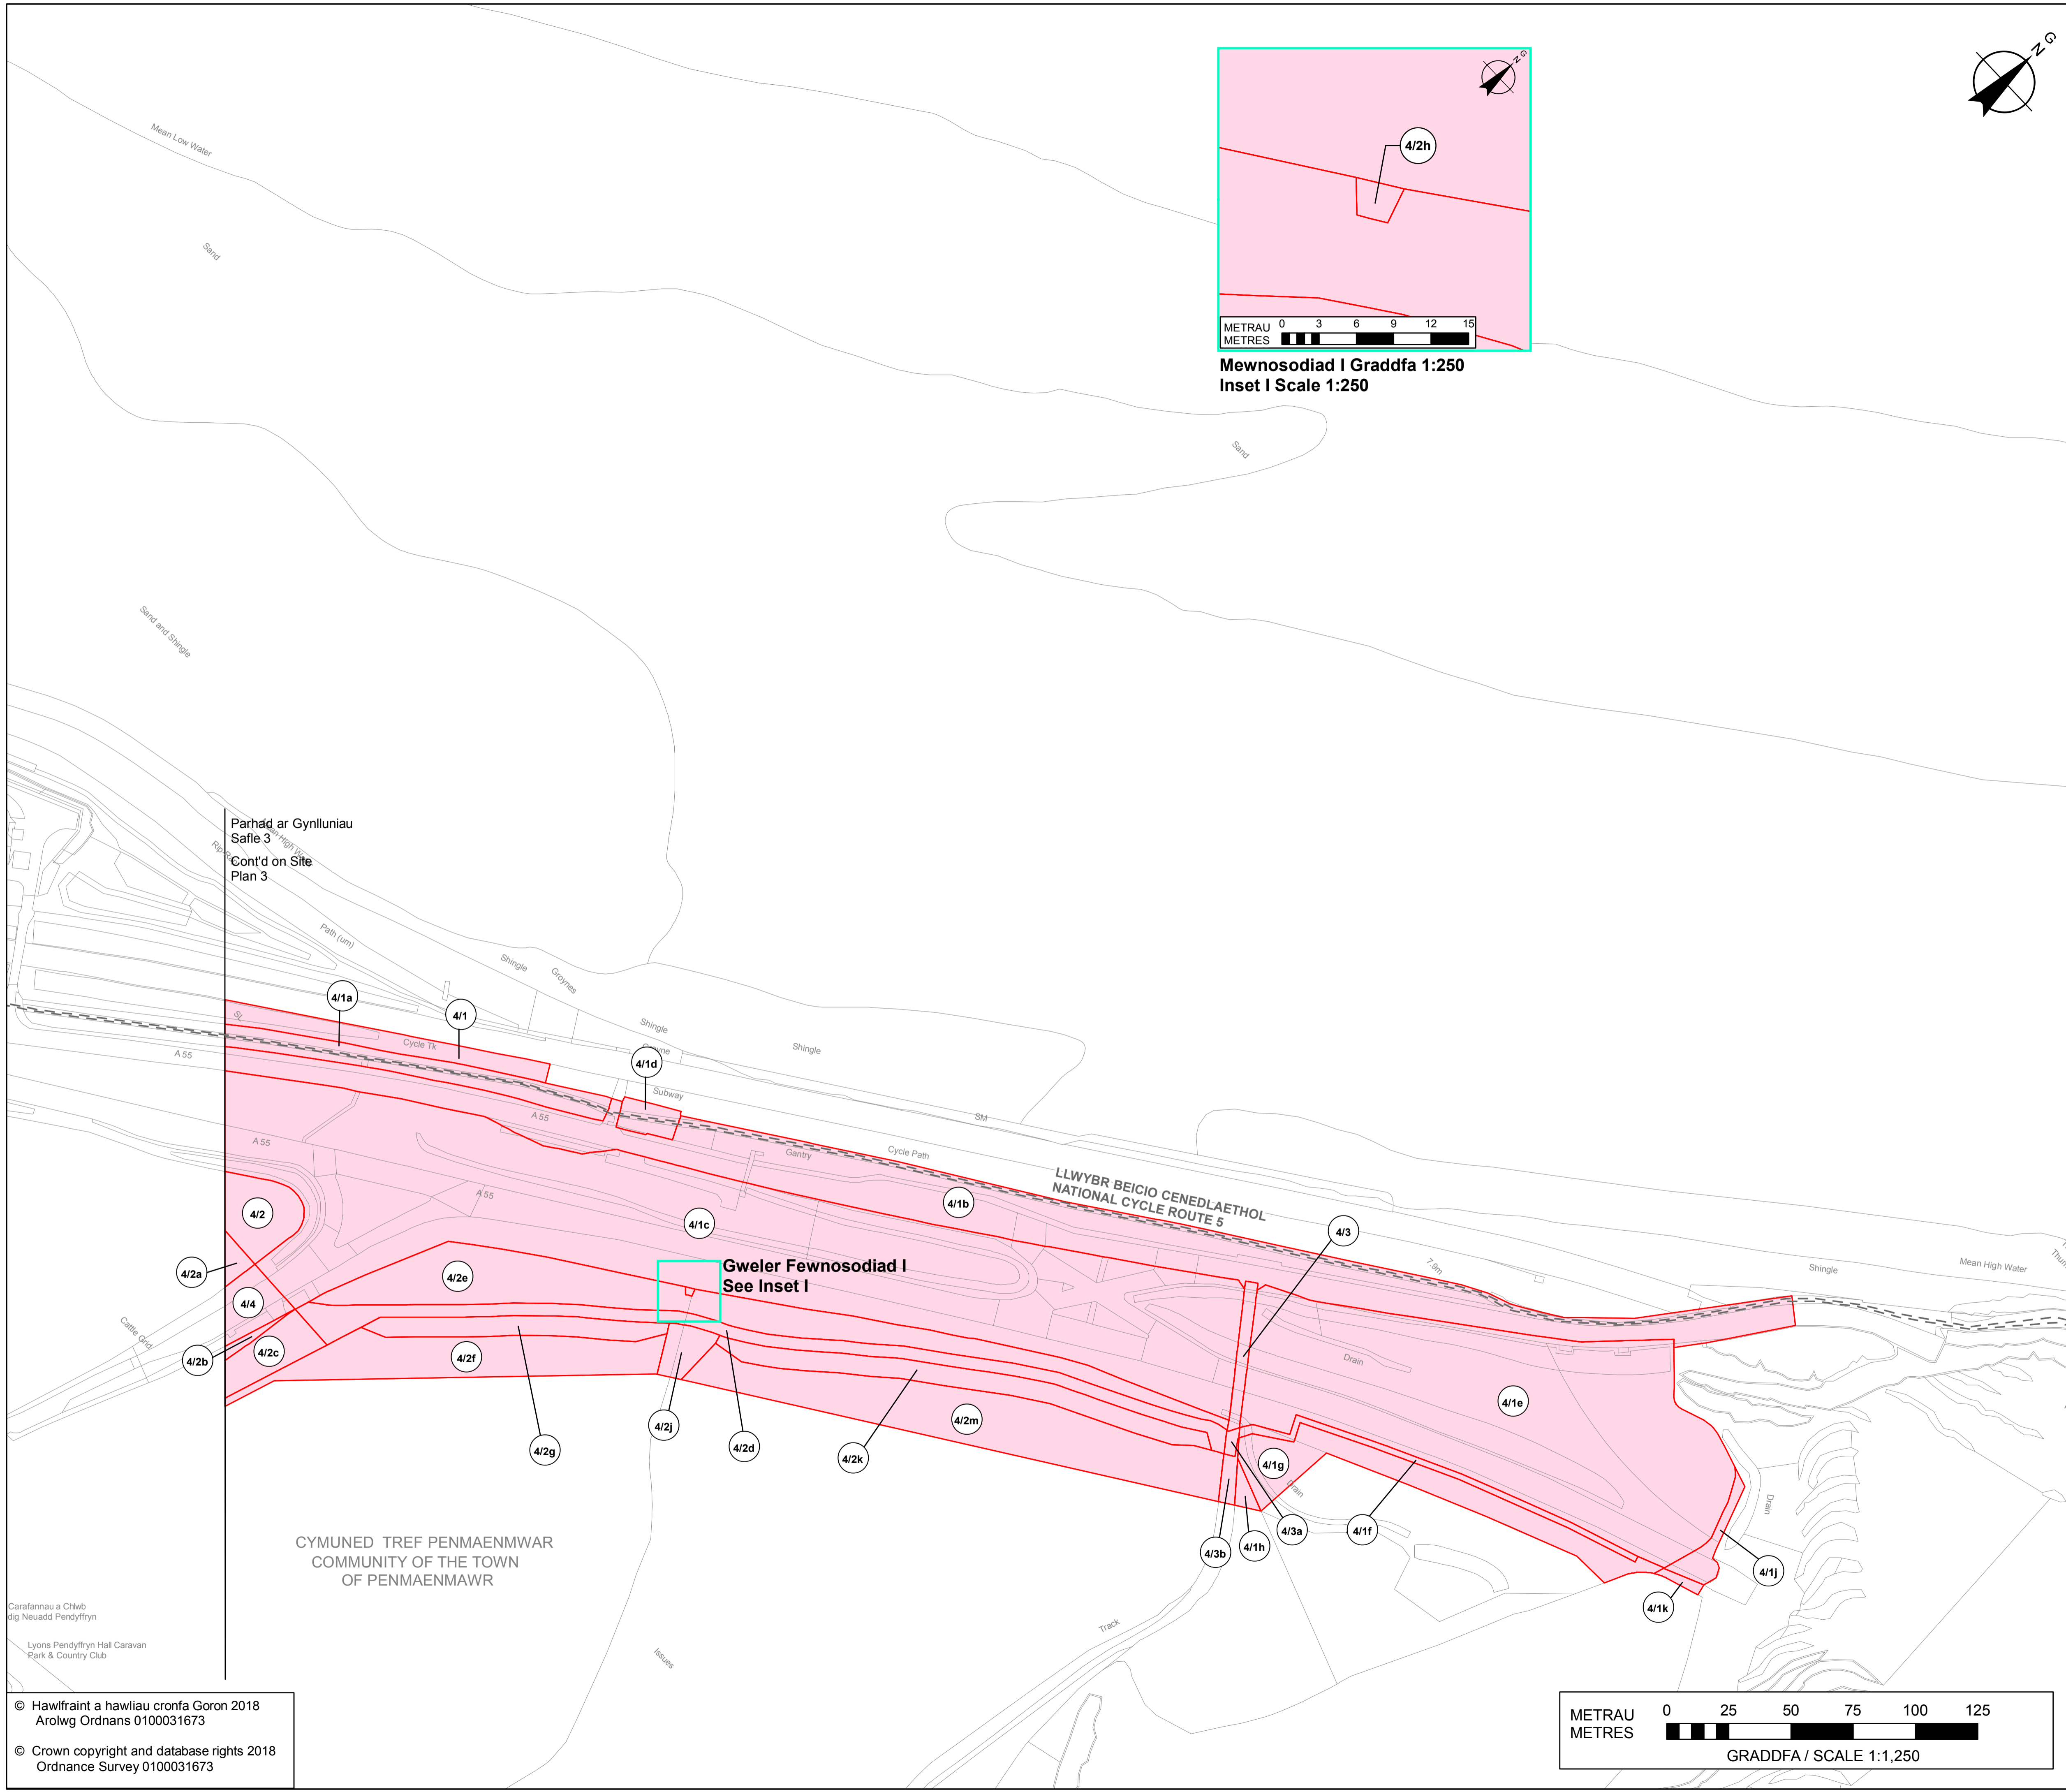

Parhad ar Gynlluniau
Safle 3
Cont'd on Site
Plan 3

Gweler Fewnosodiad I
See Inset I

CYMUNED TREF PENMAENMWAR
COMMUNITY OF THE TOWN
OF PENMAENMAWR