



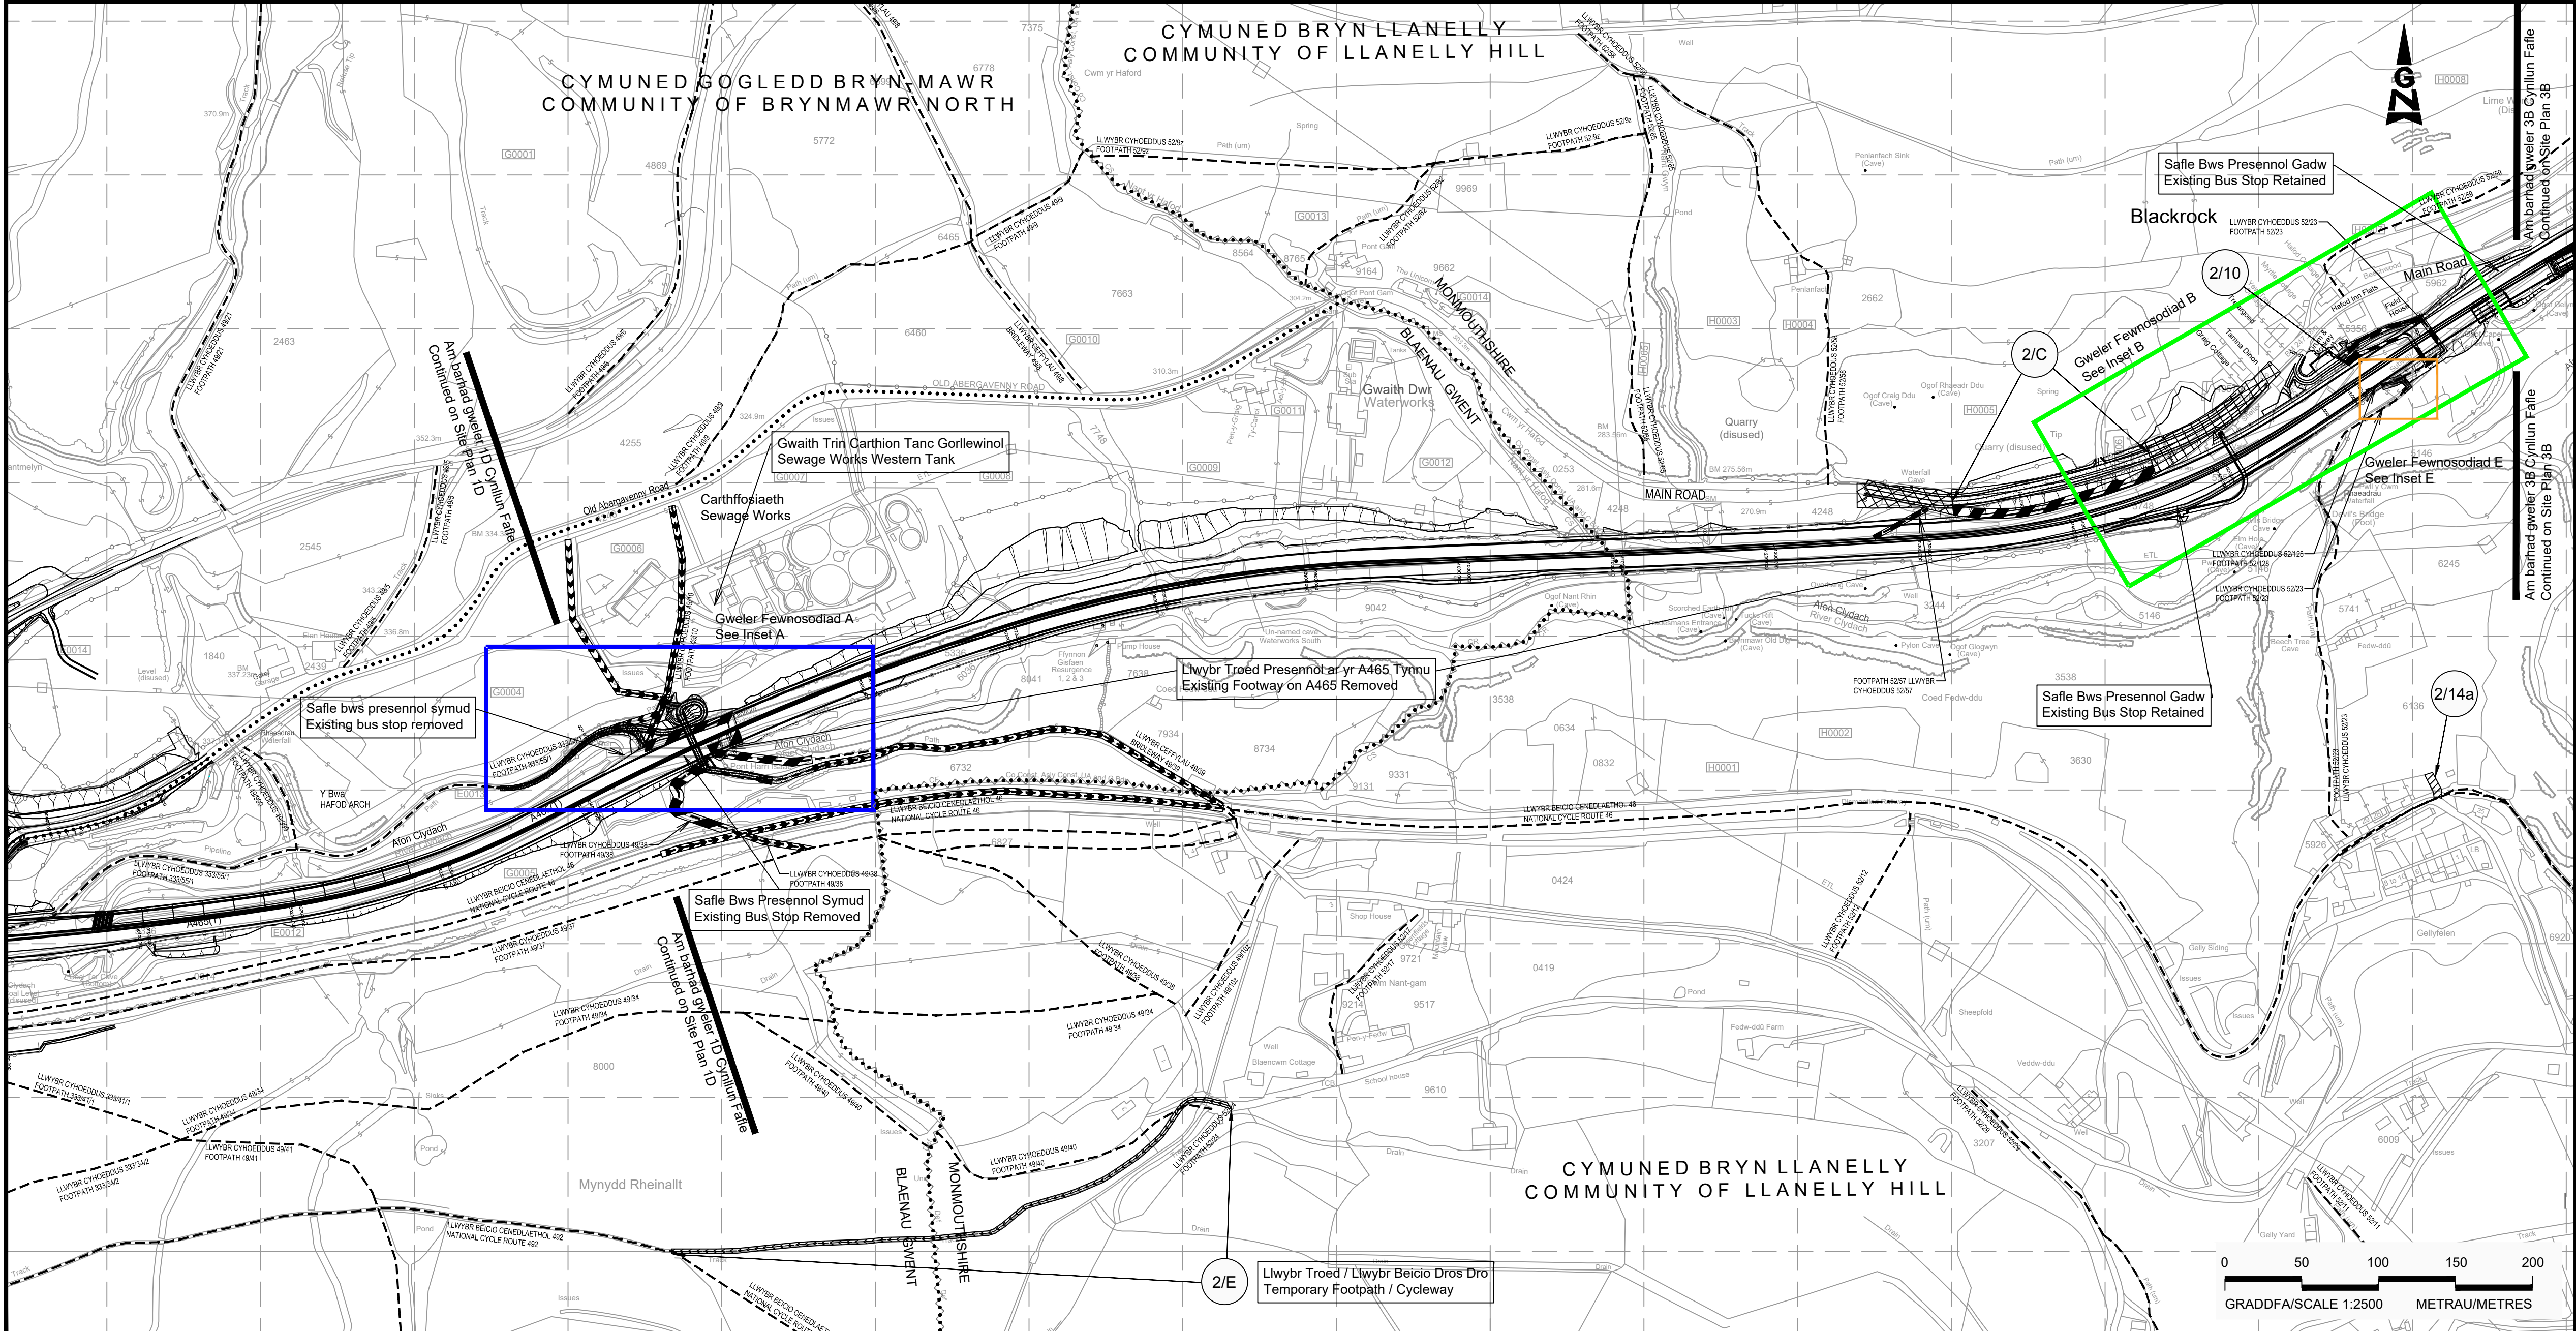

CYNLLUN O'R LLEOLIAD
LOCATION PLAN

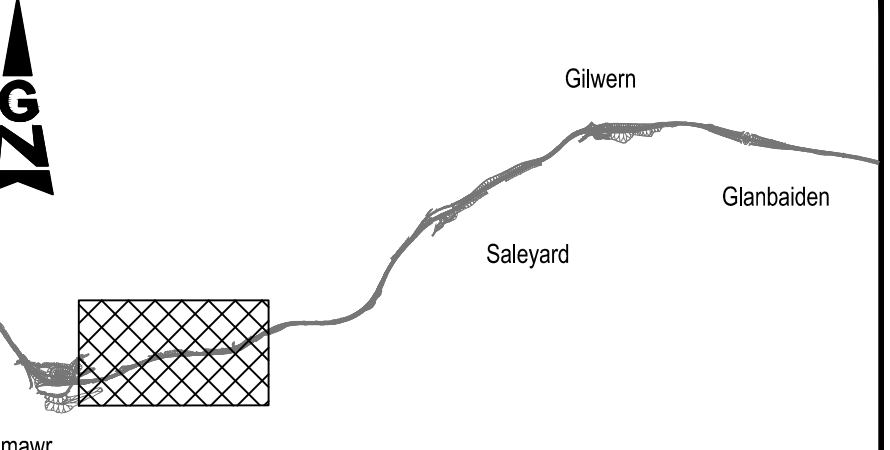

NODIADAU ER GWYBODAETH:
NOTES FOR INFORMATION:



- Ffin Cyngor Tref a Chymuned
Town and Community Boundary
- ~~~~~ Ffin Siroi
County Boundary
- Ffin y briffordd
Highway Boundary
- - - Ffordd Cyhoeddus
Public Right of Way
- Rhifau tir caeedig penodol i'r cynllun
Enclosure numbers specific to the scheme
- Ffin Parc Cenedlaethol
National Park Boundary

LLWYBR Y GEFNFFORDD NEWYDD:
ROUTE OF NEW TRUNK ROAD:


- Llwybr y gefnffordd newydd ar glawdd
Route of new trunk road on embankment
- Llwybr y gefnffordd newydd mewn cloddïad
Route of new trunk road in cutting

ALLWEDD:
KEY:


- A465(T) Y gefnffordd bresennol
Existing trunk road
- Priffordd newydd
New highway
- Priffordd i'w gwella
Highway to be improved
- Priffordd yn cael ei chau
Highway to be stopped up
- Mynedfa breifat newydd
New private means of access
- Mynedfa breifat i'w chau i fyny
Private means of access to be stopped up
- Priffordd Dros Dro
Temporary Highway
- Cau Dros Dro
Temporary Closure

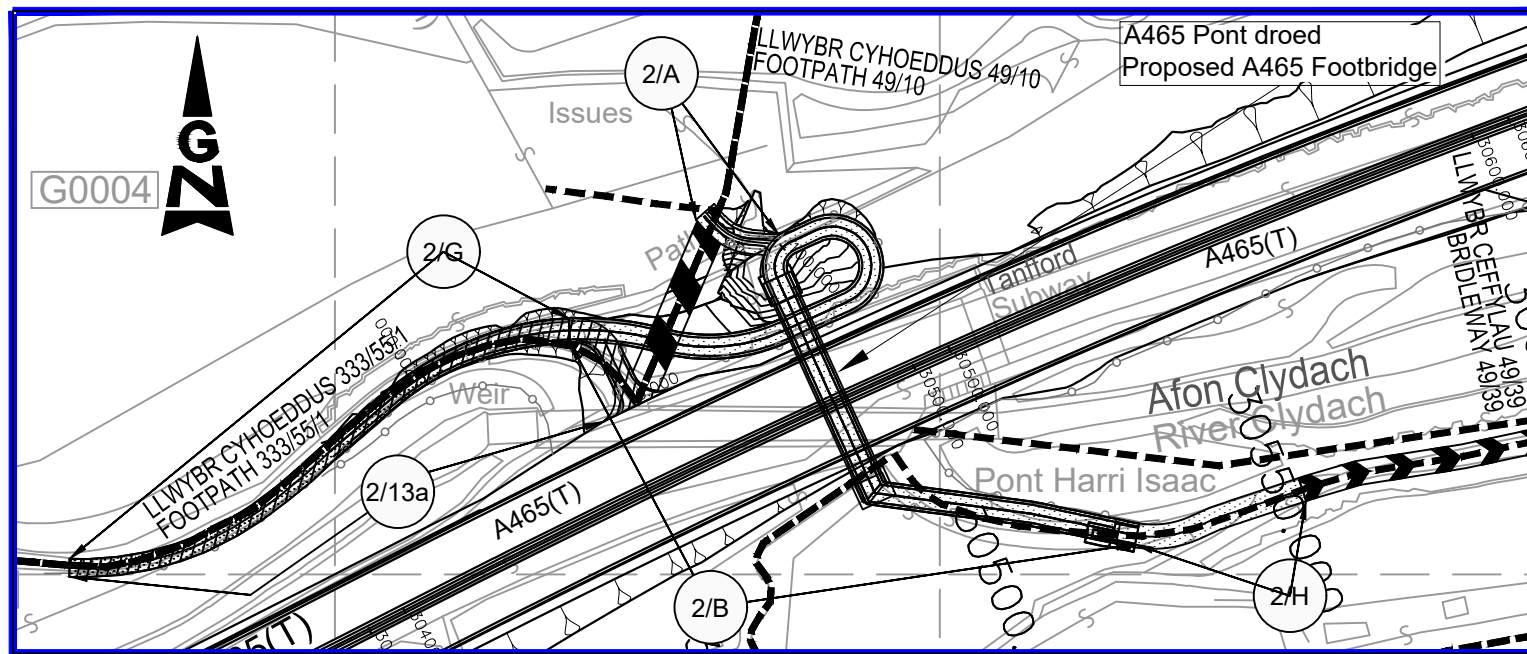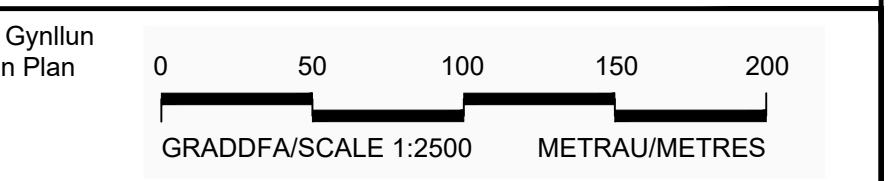


Mewnosiad A graddfa 1:1250
Inset A Scale 1:1250

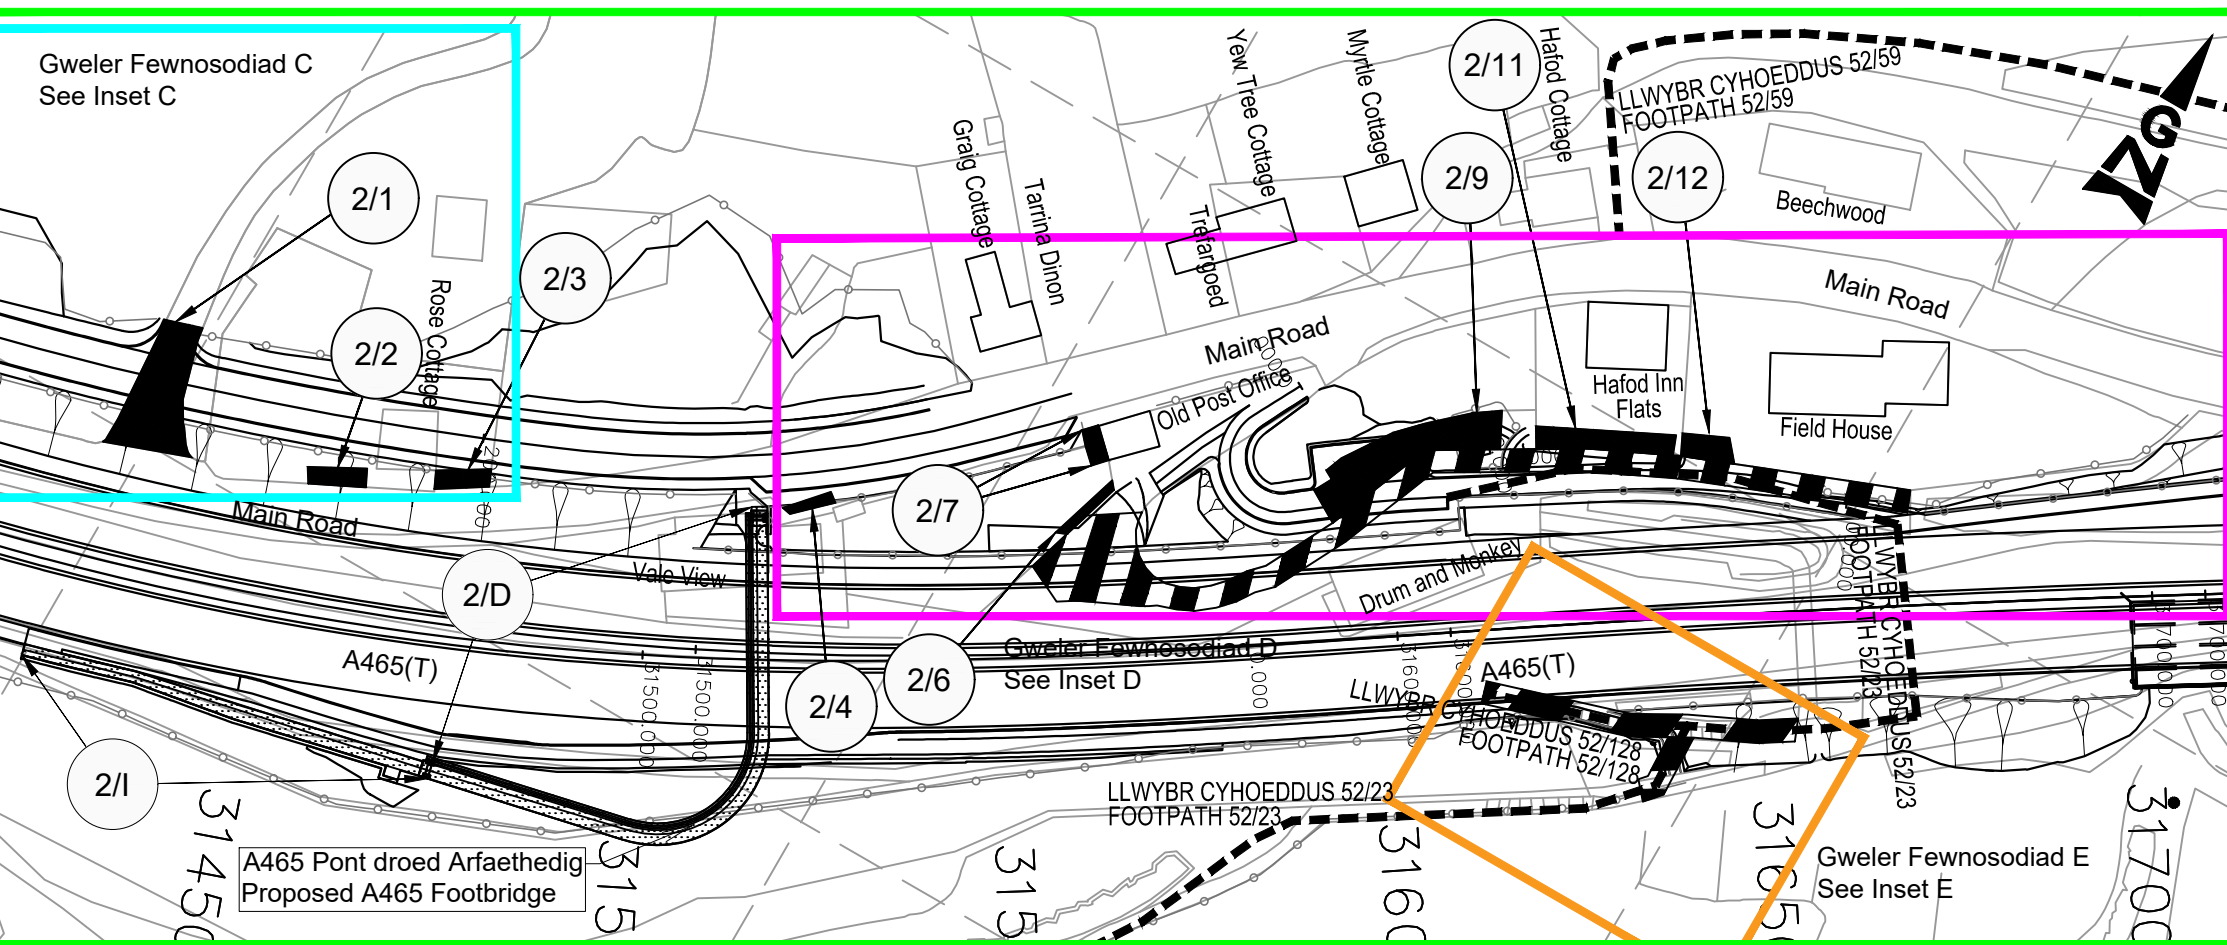


Mewnosiad B graddfa 1:1000
Inset B Scale 1:1000

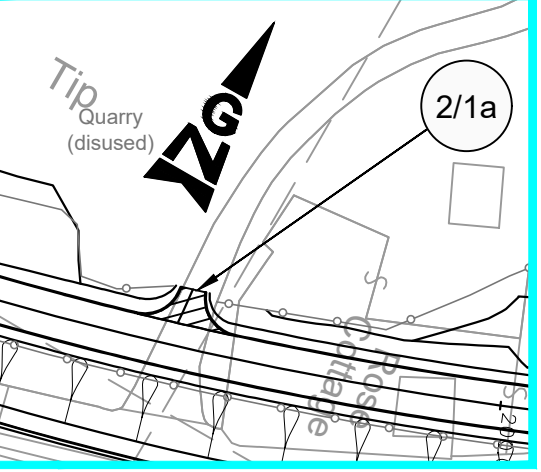

Mewnosiad C graddfa 1:1000
Inset C Scale 1:1000

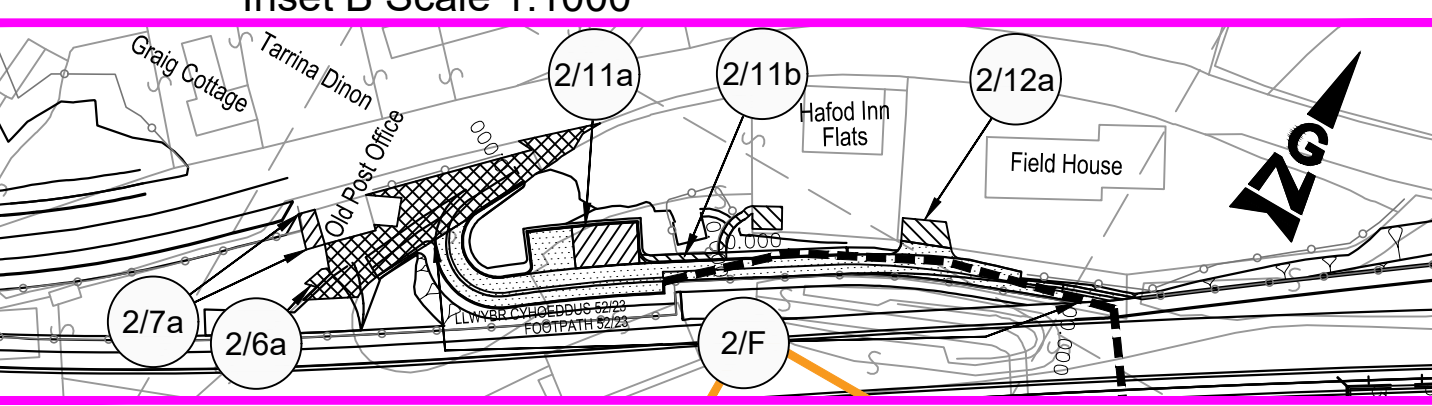

Mewnosiad D graddfa 1:1000
Inset D Scale 1:1000

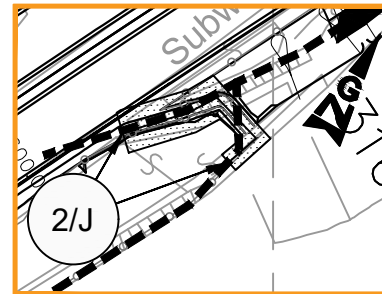

Mewnosiad E graddfa 1:1000
Inset E Scale 1:1000

GORCHYMYN GORCHYMYN CEFNFFORDD
CASTELL-NEDD I'R FENNI (YR A465) (DEUOLI O'R
FENNI I HIRWAUN A'R FFYRDD YMUNO AC
YMADAEL) A CHEFNFFORDD MAN I'R DWYRAIN
O ABERCYNON I FAN I'R DWYRAIN O DDOWLAIS
(YR A4060) A CHEFNFFORDD CAERDYDD I
LANCONWY (YR A470) (FFYRDD CYSYLLTU)
(GILWERN I FRYN-MAWR) (FFYRDD YMYL) 2014
(AMRYWIO) 2025

THE NEATH TO ABERGAVENNY TRUNK ROAD
(A465) (ABERGAVENNY TO HIRWAUN DUALLING
AND SLIP ROADS) AND EAST OF ABERCYNON
TO EAST OF DOWLAIS TRUNK ROAD (A4060)
AND CARDIFF TO GLAN CONWY TRUNK ROAD
(A470) (CONNECTING ROADS) (GILWERN TO
BRYNMAWR) (SIDE ROADS) ORDER 2014
(VARIATION) ORDER 2025

CYNLLUN O'R SAFLE 2B
SITE PLAN 2B