


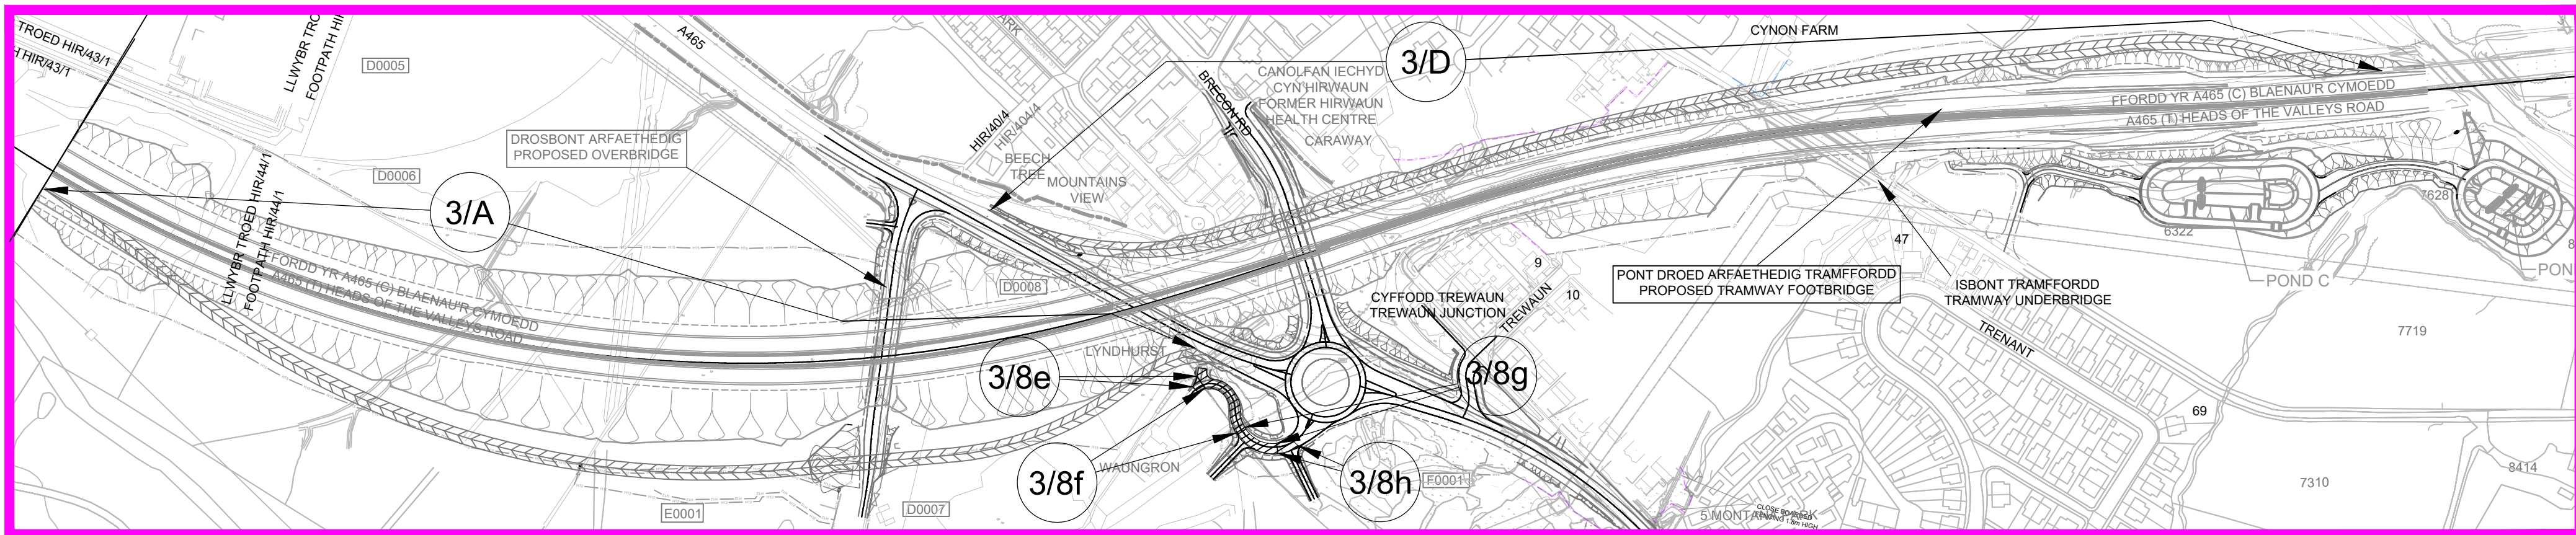


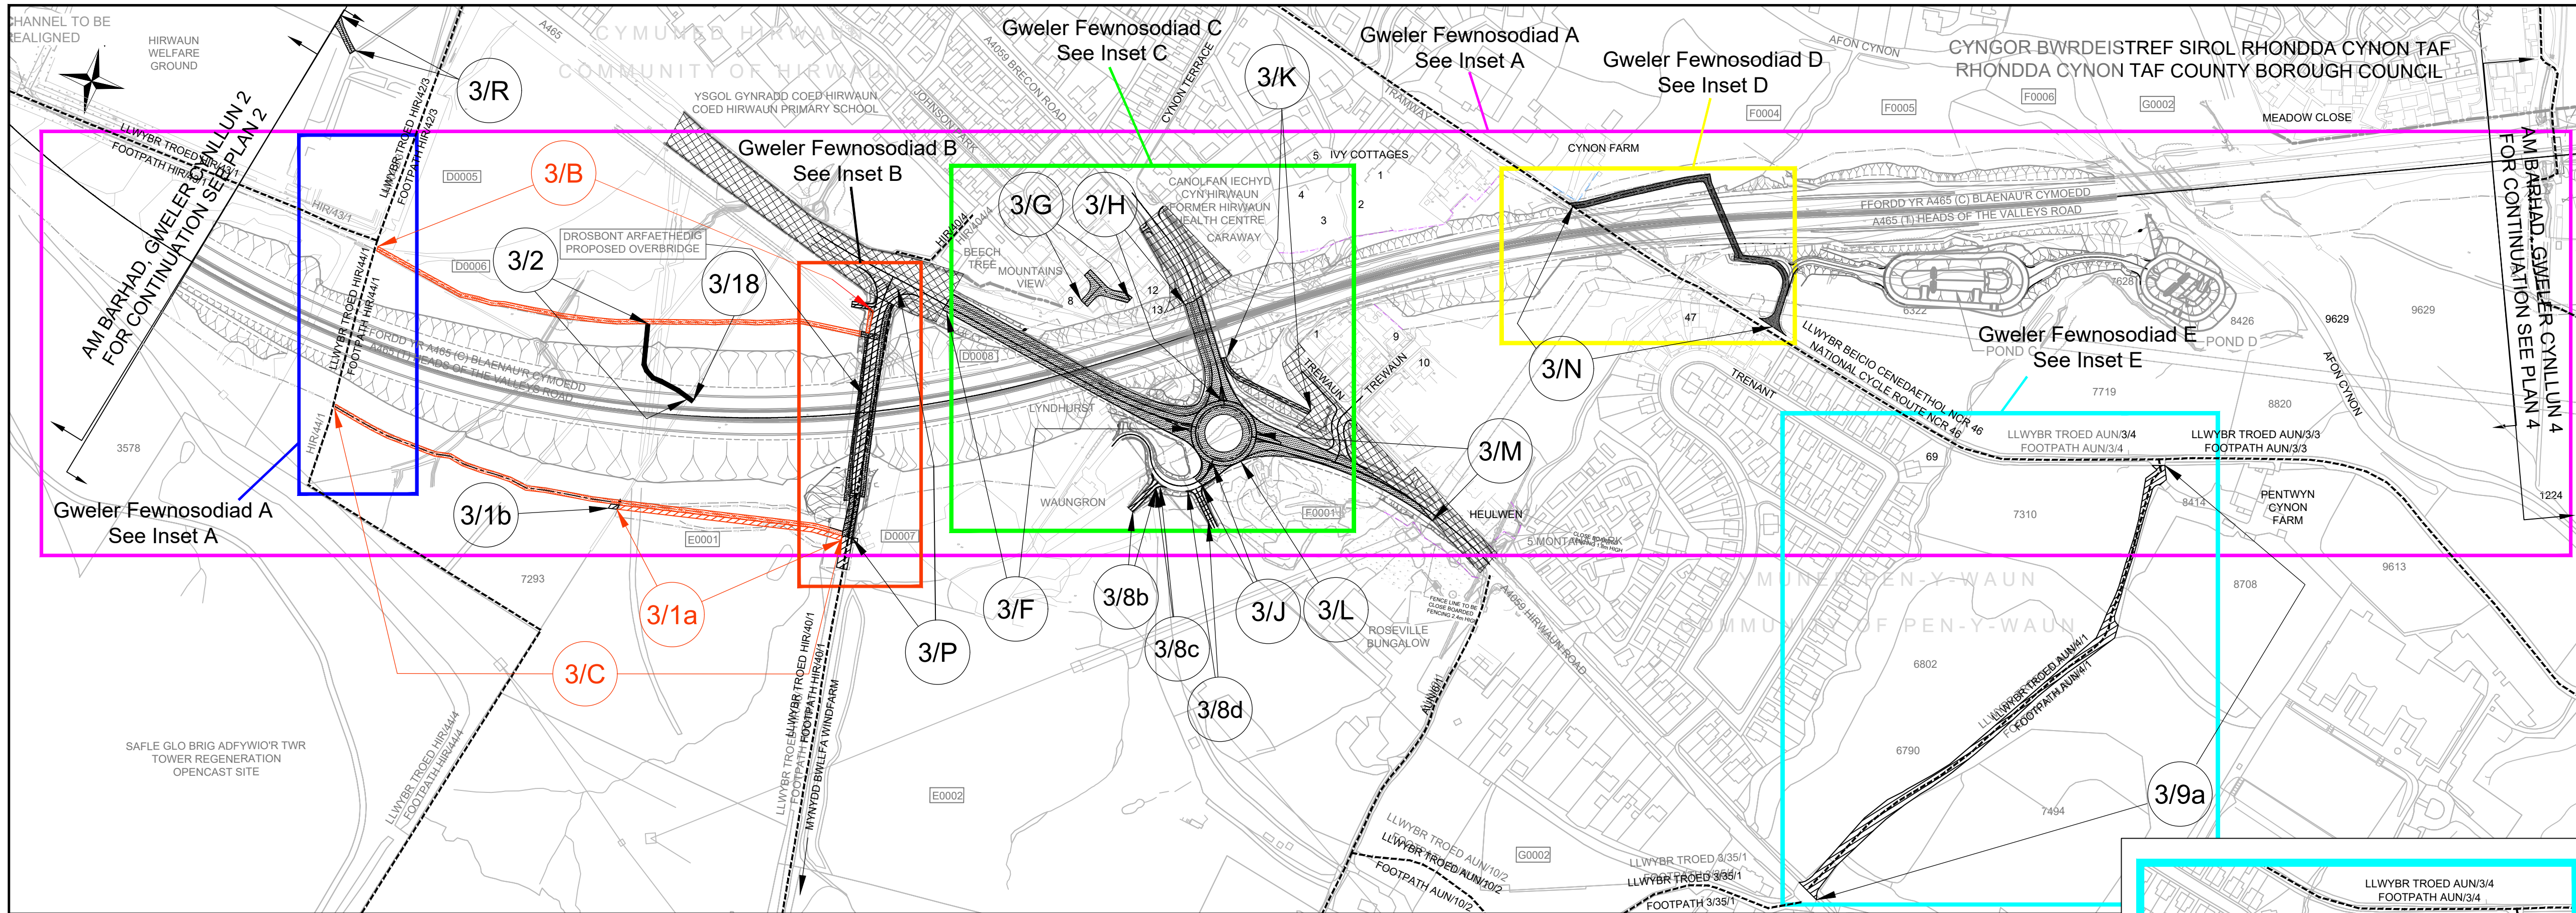


Mewnosodiad C Graddfa 1:2500
Inset C Scale 1:2500

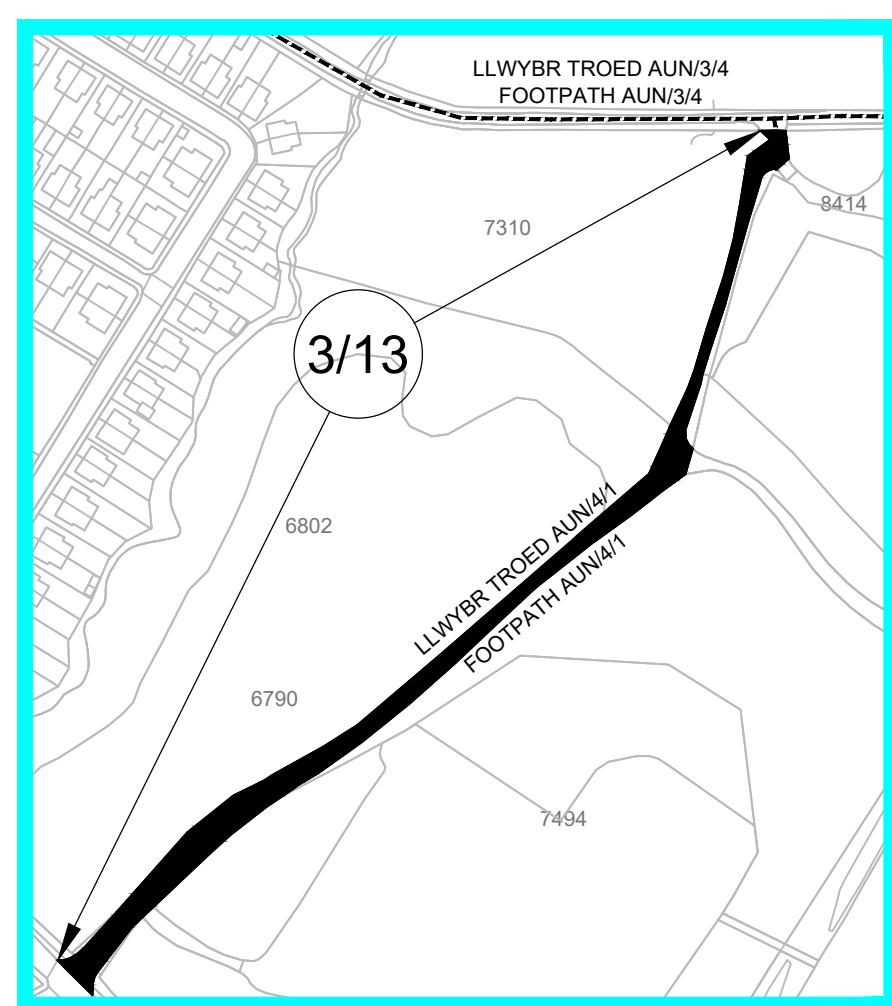


Mewnosodiad E Graddfa 1:2500
Inset E Scale 1:2500

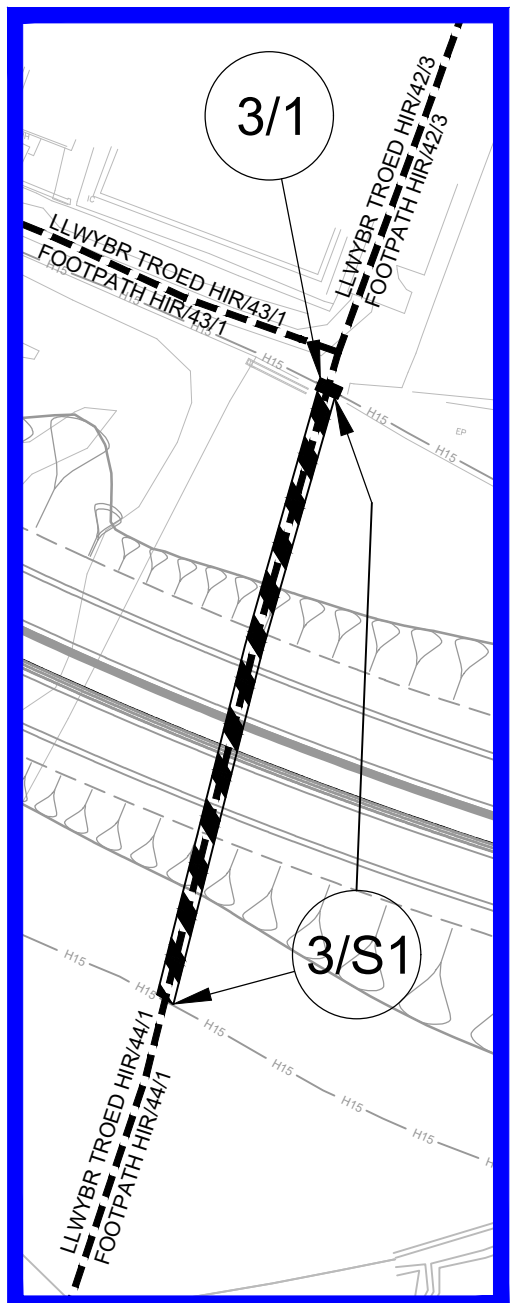


Mewnosodiad A Graddfa 1:1250
Inset A Scale 1:1250

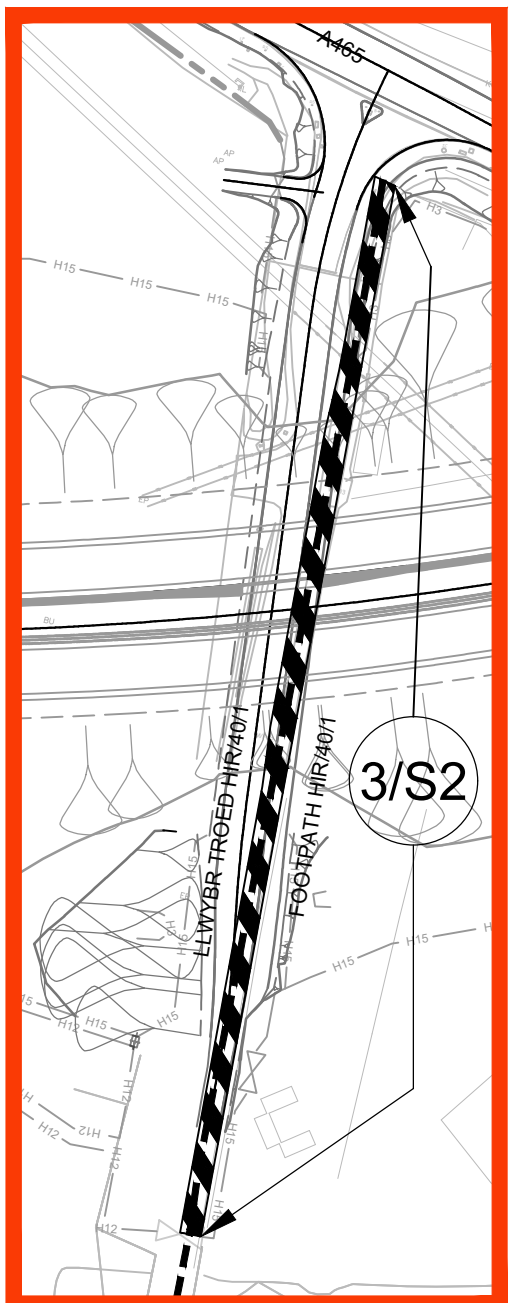


Mewnosodiad B.1 Graddfa 1:1250
Inset B.1 Scale 1:1250

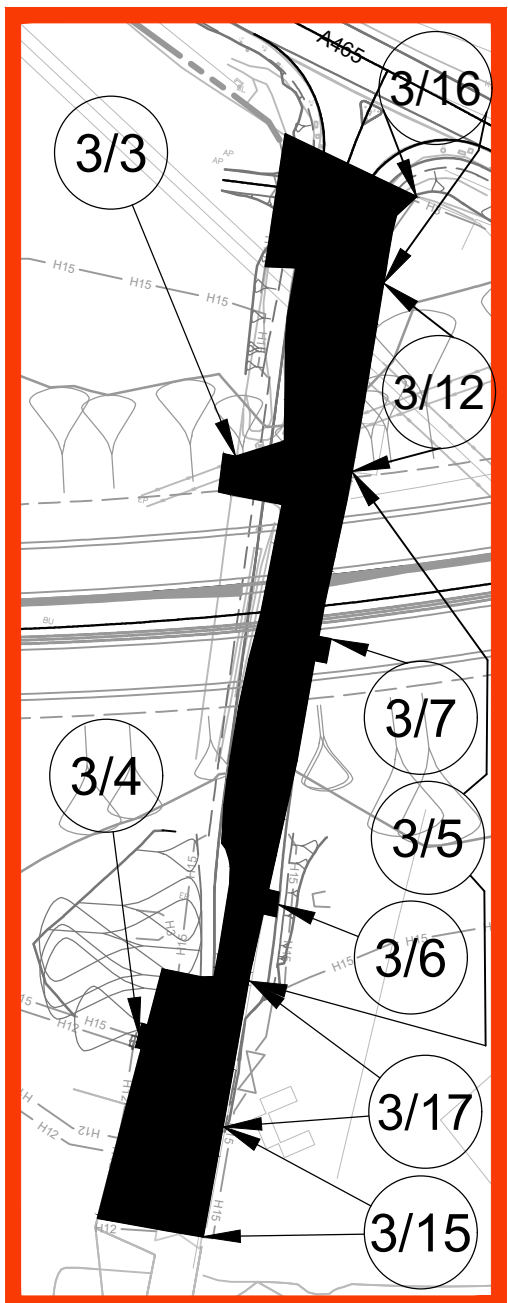


Mewnosodiad B.2 Graddfa 1:1250
Inset B.2 Scale 1:1250

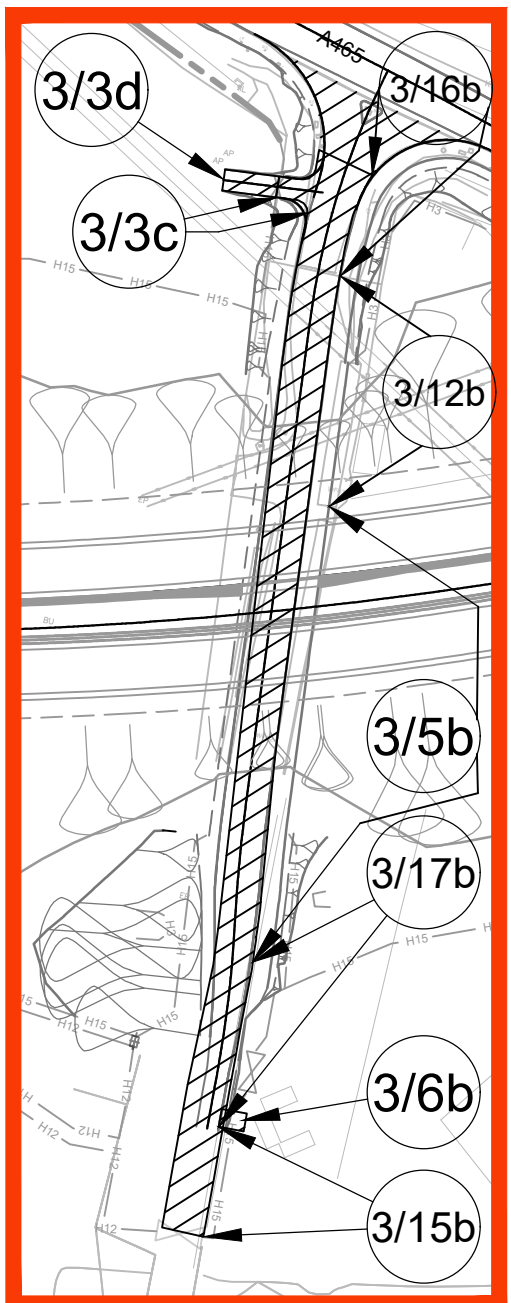


Mewnosodiad B.3 Graddfa 1:1250
Inset B.3 Scale 1:1250

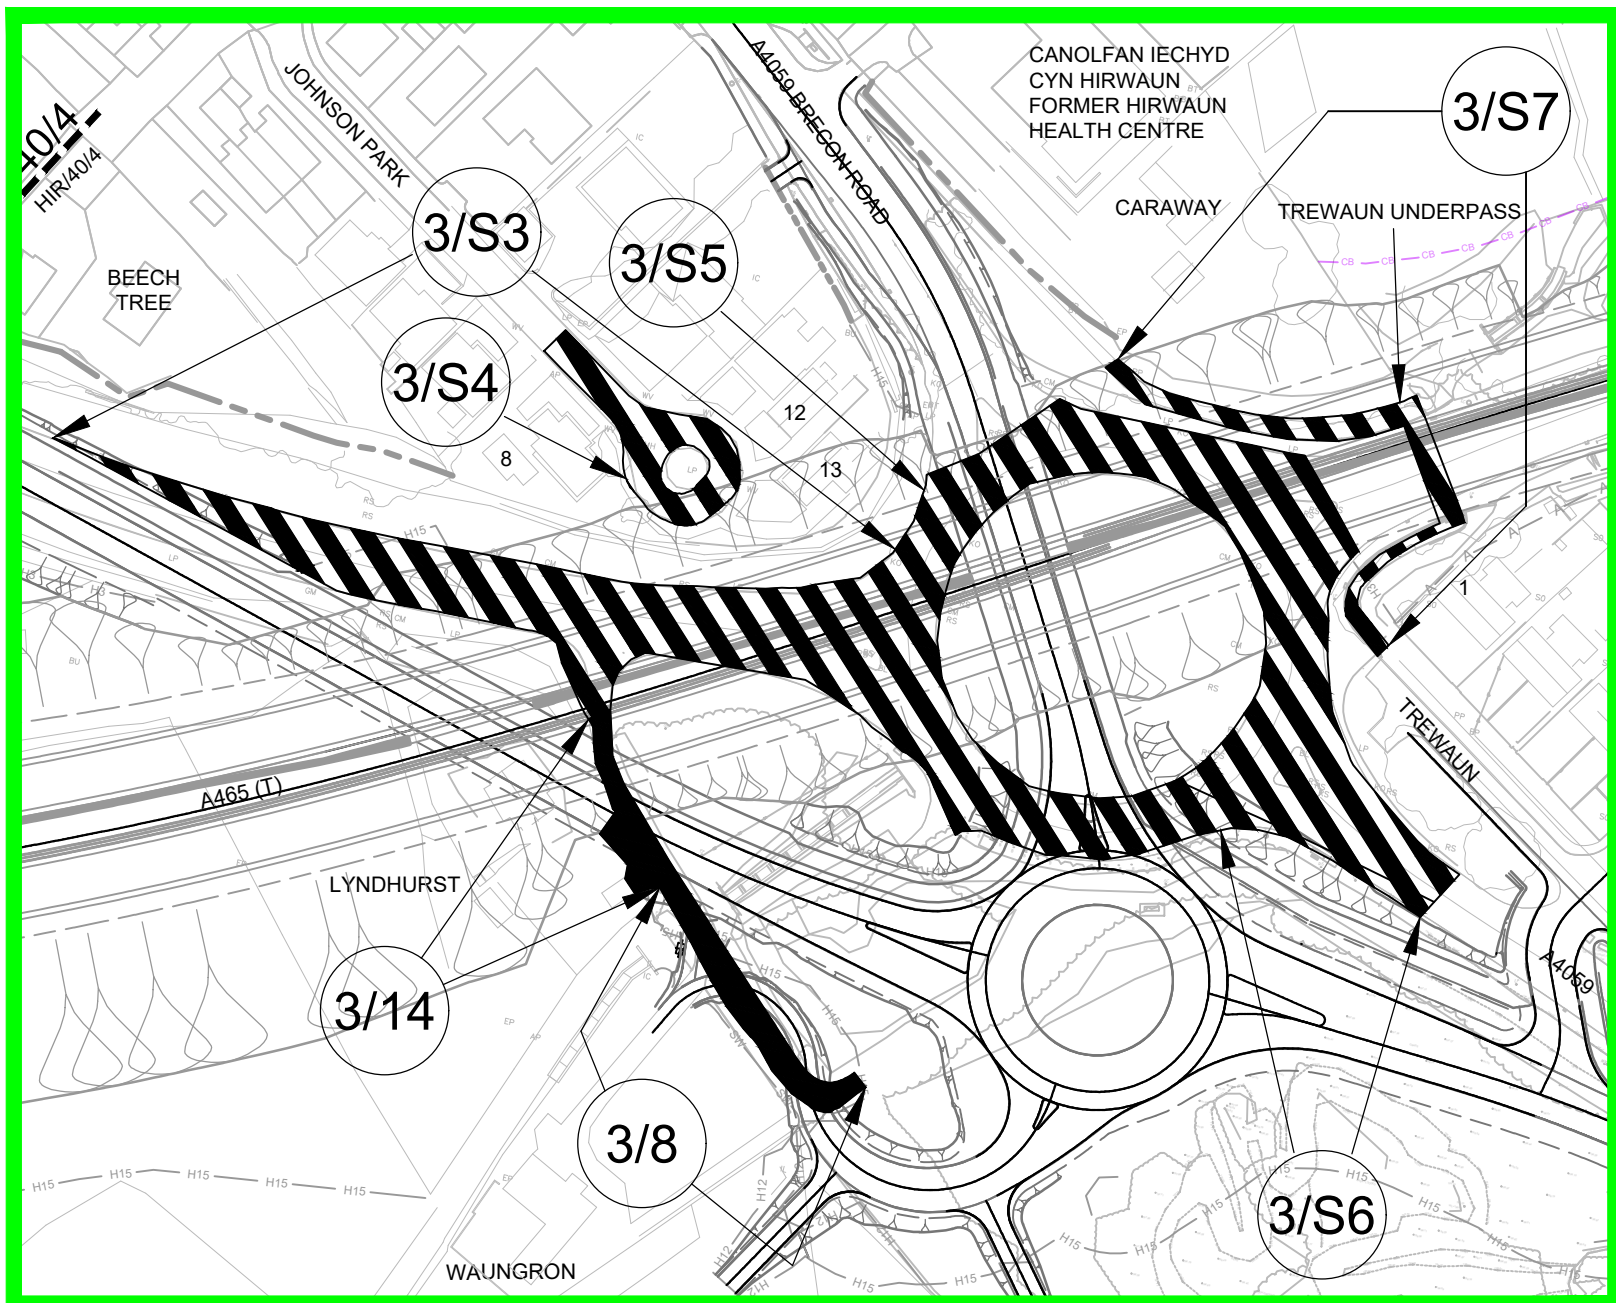

Mewnosodiad C Graddfa 1:1250
Inset C Scale 1:1250

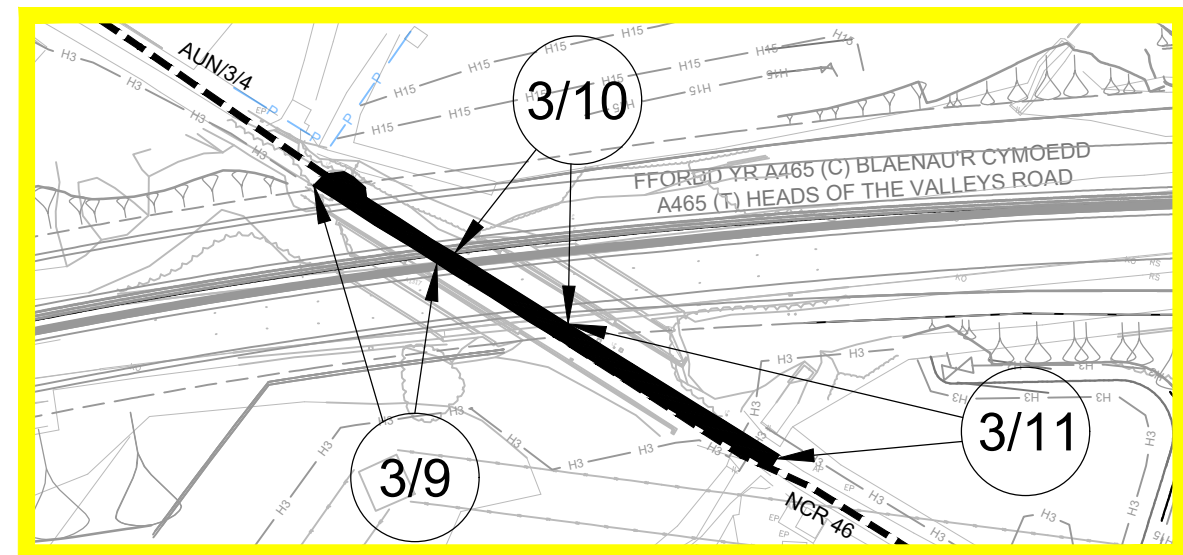


Mewnosodiad D.1 Graddfa 1:1250
Inset D.1 Scale 1:1250

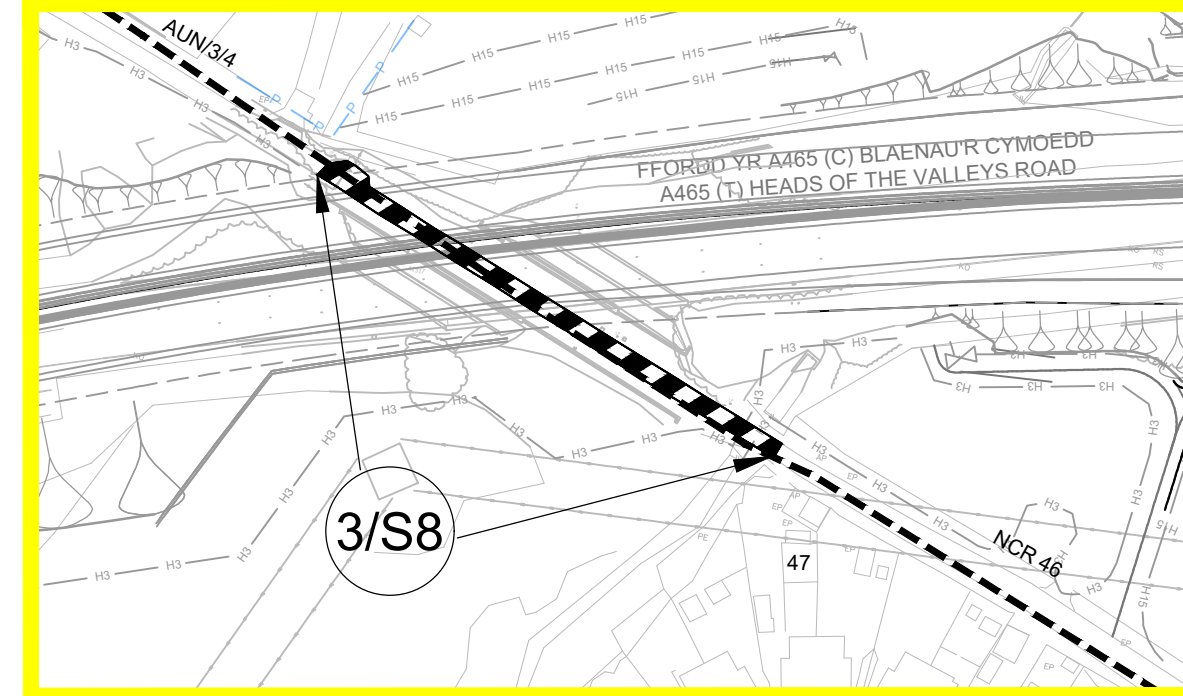

Mewnosodiad D.2 Graddfa 1:1250
Inset D.2 Scale 1:1250

CYNLLUN O'R LLEOLIAD: LOCATION PLAN:

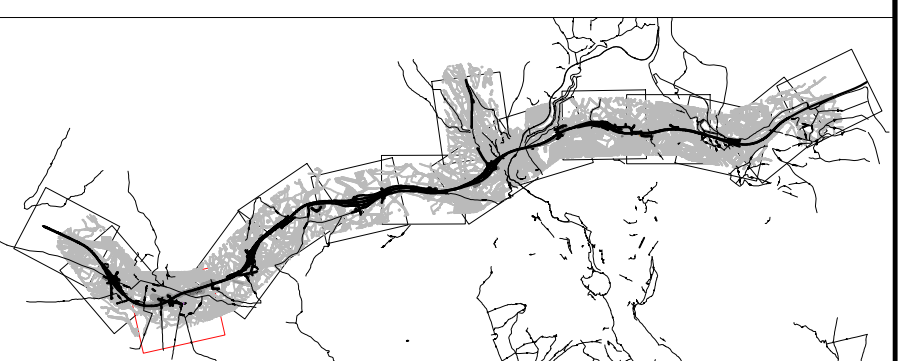

NODIADAU ER GWYBODAETH: NOTES FOR INFORMATION:

- 0038 Rhif Caeau'r Arolwg Ordnans
Ordnance Survey Field Numbers
- C0003 Rhifau caeau/tiroedd caeedig penodol i'r cynllun
Field/Enclosure numbers specific to scheme
- Ffin y Cynor Sir
County Council Boundary
- Ffin Parc Cenedlaethol Bannau Brycheiniog
Brecon Beacons National Park Boundary
- Ffin Cynor Tref a Chymuned
Town and Community Council Boundary
- Ffin Tir Comin
Common Land Boundary
- Ffens Ffin Briffordd
Highway Boundary Fencing
- Ffens Ffin Heblaw'r Briffordd
Non-Highway Boundary Fencing
- Hawliau Tramwy Cyhoeddus
Public Rights of Way


LLWYBR Y GEFNFFORDD NEWYDD: ROUTE OF NEW TRUNK ROAD:

- Llwybr y gefnffordd newydd ar glawdd
Route of new trunk road on embankment
- Llwybr y gefnffordd newydd mewn cloddiau
Route of new trunk road in cutting

ALLWEDD: KEY:

- A465 (T) Y gefnffordd bresenol
Existing trunk road
- Priffordd newydd
New highway
- Priffordd yn cael ei chau
Highway to be stopped up
- Mynedfa breifat i'w chau i fyny
Private means of access to be stopped up

- 3/2a Plot heb ei ddiwyglo
Unamended Plot
- 3/2a Plot wedi'i ddiwyglo
Amended Plot

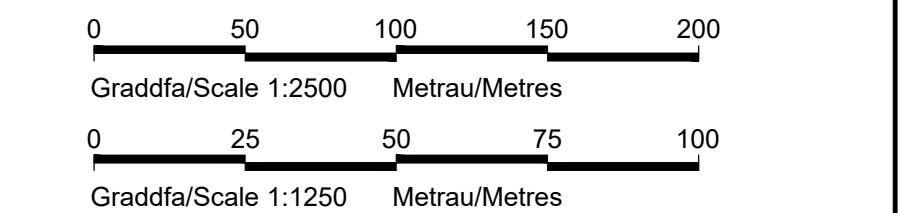

© Hawlfraint a hawliau cronfa ddadl: Goron 2019.
Rhif Trwydded yr Arolwg Ordnans 100021874. Lliwodraeth Cymru.
© Crown Copyright and database right 2019.
Ordnance Survey 100021874. Welsh Government.

GORCHYMYN CEFNFFORDD CASTELL-NEDD
I'R FENNI (YR A465) (DEULI O'R FENNI I
HIRWAUN A'R FFYRDD YMUNO AC YMADAEL)
A CHEFNFFORDD MAN I'R DWYRAIN O
ABERCYNON I FAN I'R DWYRAIN O DDOWLAIS
(YR A4060) A CHEFNFFORDD CAERDYDD I
LANCONWY (YR A470) (FFYRDD CYSYLLTU)
(DOWLAIS TOP I HIRWAUN) (FFYRDD YMYL)
2019 (AMRYWIO) (Rhif. 5) 202-

THE NEATH TO ABERGAVENNY TRUNK ROAD
(A465) (ABERGAVENNY TO HIRWAUN
DUALLING AND SLIP ROADS) AND EAST OF
ABERCYNON TO EAST OF DOWLAIS TRUNK
ROAD (A4060) AND CARDIFF TO GLAN CONWY
TRUNK ROAD (A470) (CONNECTING ROADS)
(DOWLAIS TOP TO HIRWAUN) (SIDE ROADS)
ORDER 2019 (VARIATION) (No. 5) 202-

CYNLLUN SAFLE 3C SITE PLAN 3C