


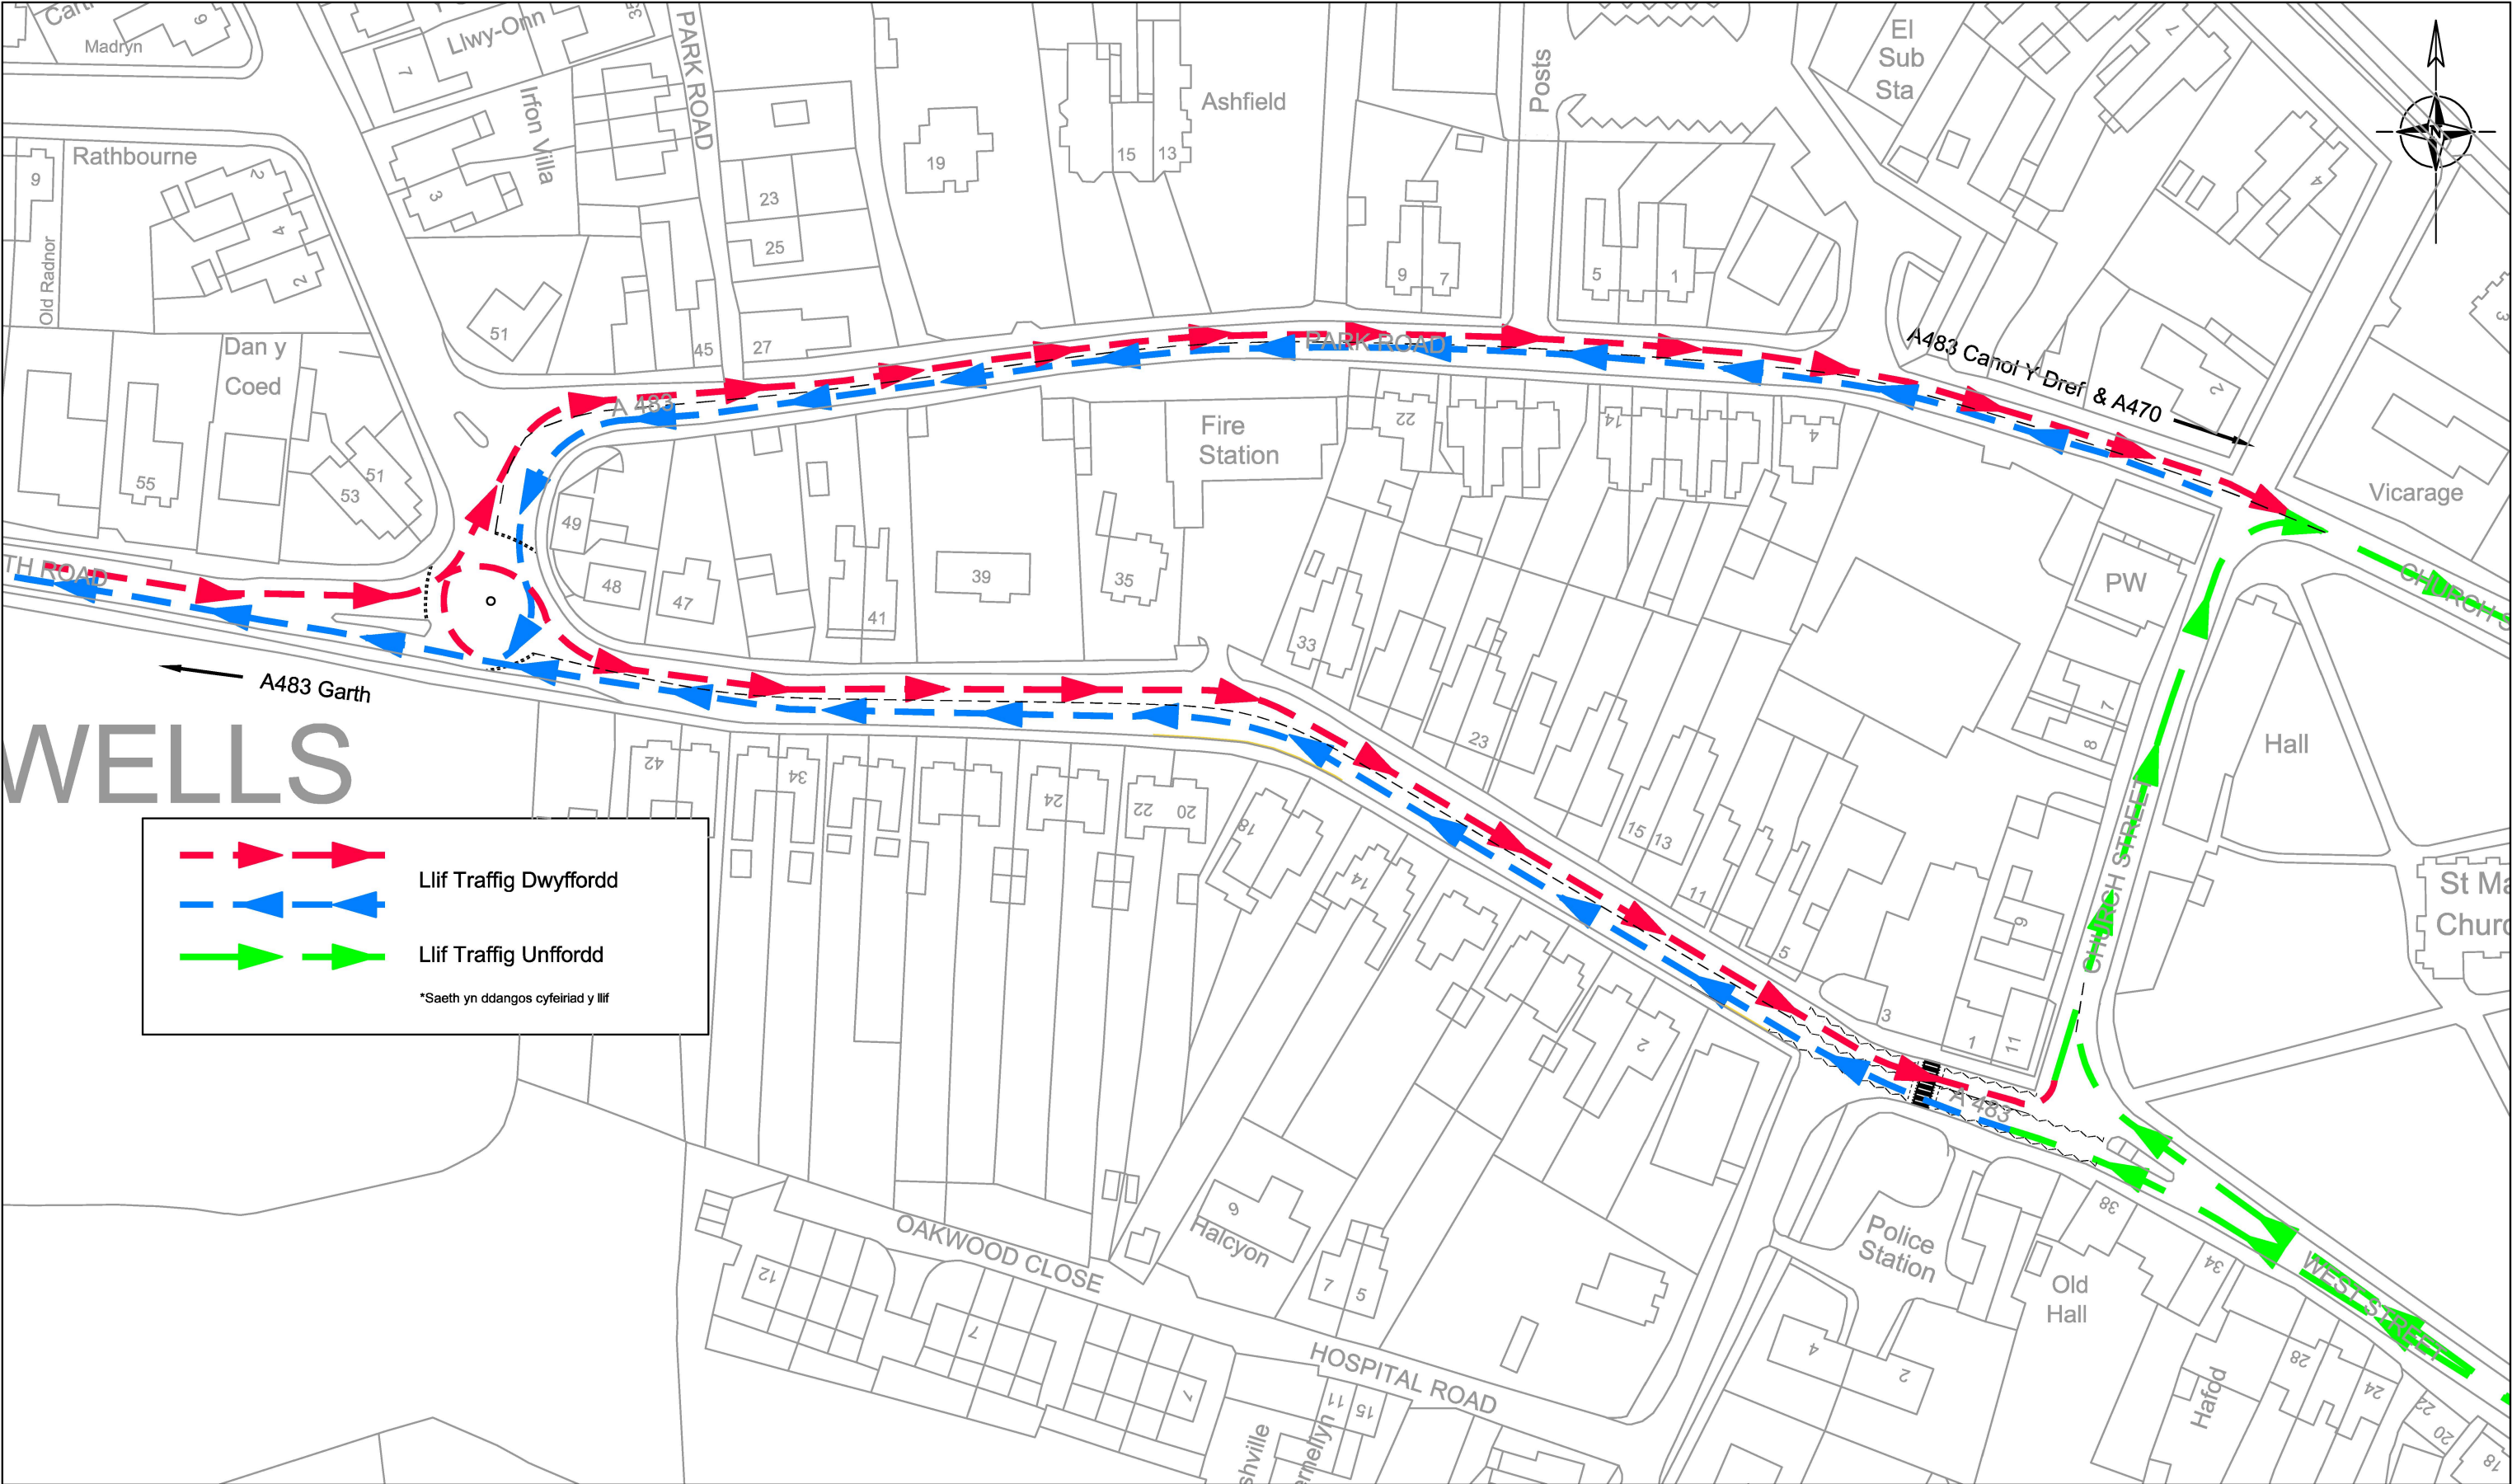



Llywodraeth Cymru
Welsh Government



Powys

Gwasanaeth Dylinio Peirianeg

GDP Rheolwr Gorllewyn: Steve Hallows CEng MICE
01545 572513 hpw@ceredigion.gov.uk
Gorllewin: Penmorfa, Aberaeron, Ceredigion, SA46 0PA

GDP Rheolwr Dwyrain: Gareth Price CEng CEnv MICE
0845 607 6060 ts.helpdesk@powys.gov.uk
Gogledd: Kirkhamfield Depot, Pool Road, Newtown, Powys, SY16 3AF
Canol: County Hall, Spa Road East, Llandrindod Wells, Powys, LD1 5LG
De: Neuadd Brycheiniog, Cambrian Way, Brecon, Powys, LD3 7HR

CWIC is the Central Wales Infrastructure Collaboration project between Powys County Council and Ceredigion County Council and all copyrights are vested in each respective Authority.
This drawing is the property of CWIC Engineering Design Services and is issued on the condition that it is not copied, reproduced, retained or disclosed to any unauthorised person, either wholly or in part without the consent in writing of CWIC Engineering Design Services.

Gwelliannau				
Diw	Dyddiad	Disgrifiad	Gan	Gwirio

Prosiect

A483 Heol Garth
Llanfair Ym Muallt

Teitl Y Lluniad

Astudiaeth Barcio
Opsiwn A - Dim Newidiad

Gan	RW	Gwiriwyd Gan	SK	Graddfa ar A3
Dyddiad	Medi - 19			1:1000 Ni ddylid graddio'r lluniad yma. Mae'r holl ddimensiynau mewn milimetrau oni nodir yn wahanol.
Rhif Prosiect	2758	Rhif Lluniad	Ffigur 1	
© Hawffrwynt y Gorn a hawliau cronfa ddata 2019 Arolwg Ordnans 100024419 (Cyngor Sir Ceredigion) & 100025371 (Cyngor Sir Powys) © Crown copyright and database rights 2019 Ordnance Survey 100024419 (Ceredigion County Council) & 100025371 (Powys County Council)		Drawing Filename : - Heol Garth Opsiwn A.dwg Last saved : - 26/02/2020		