


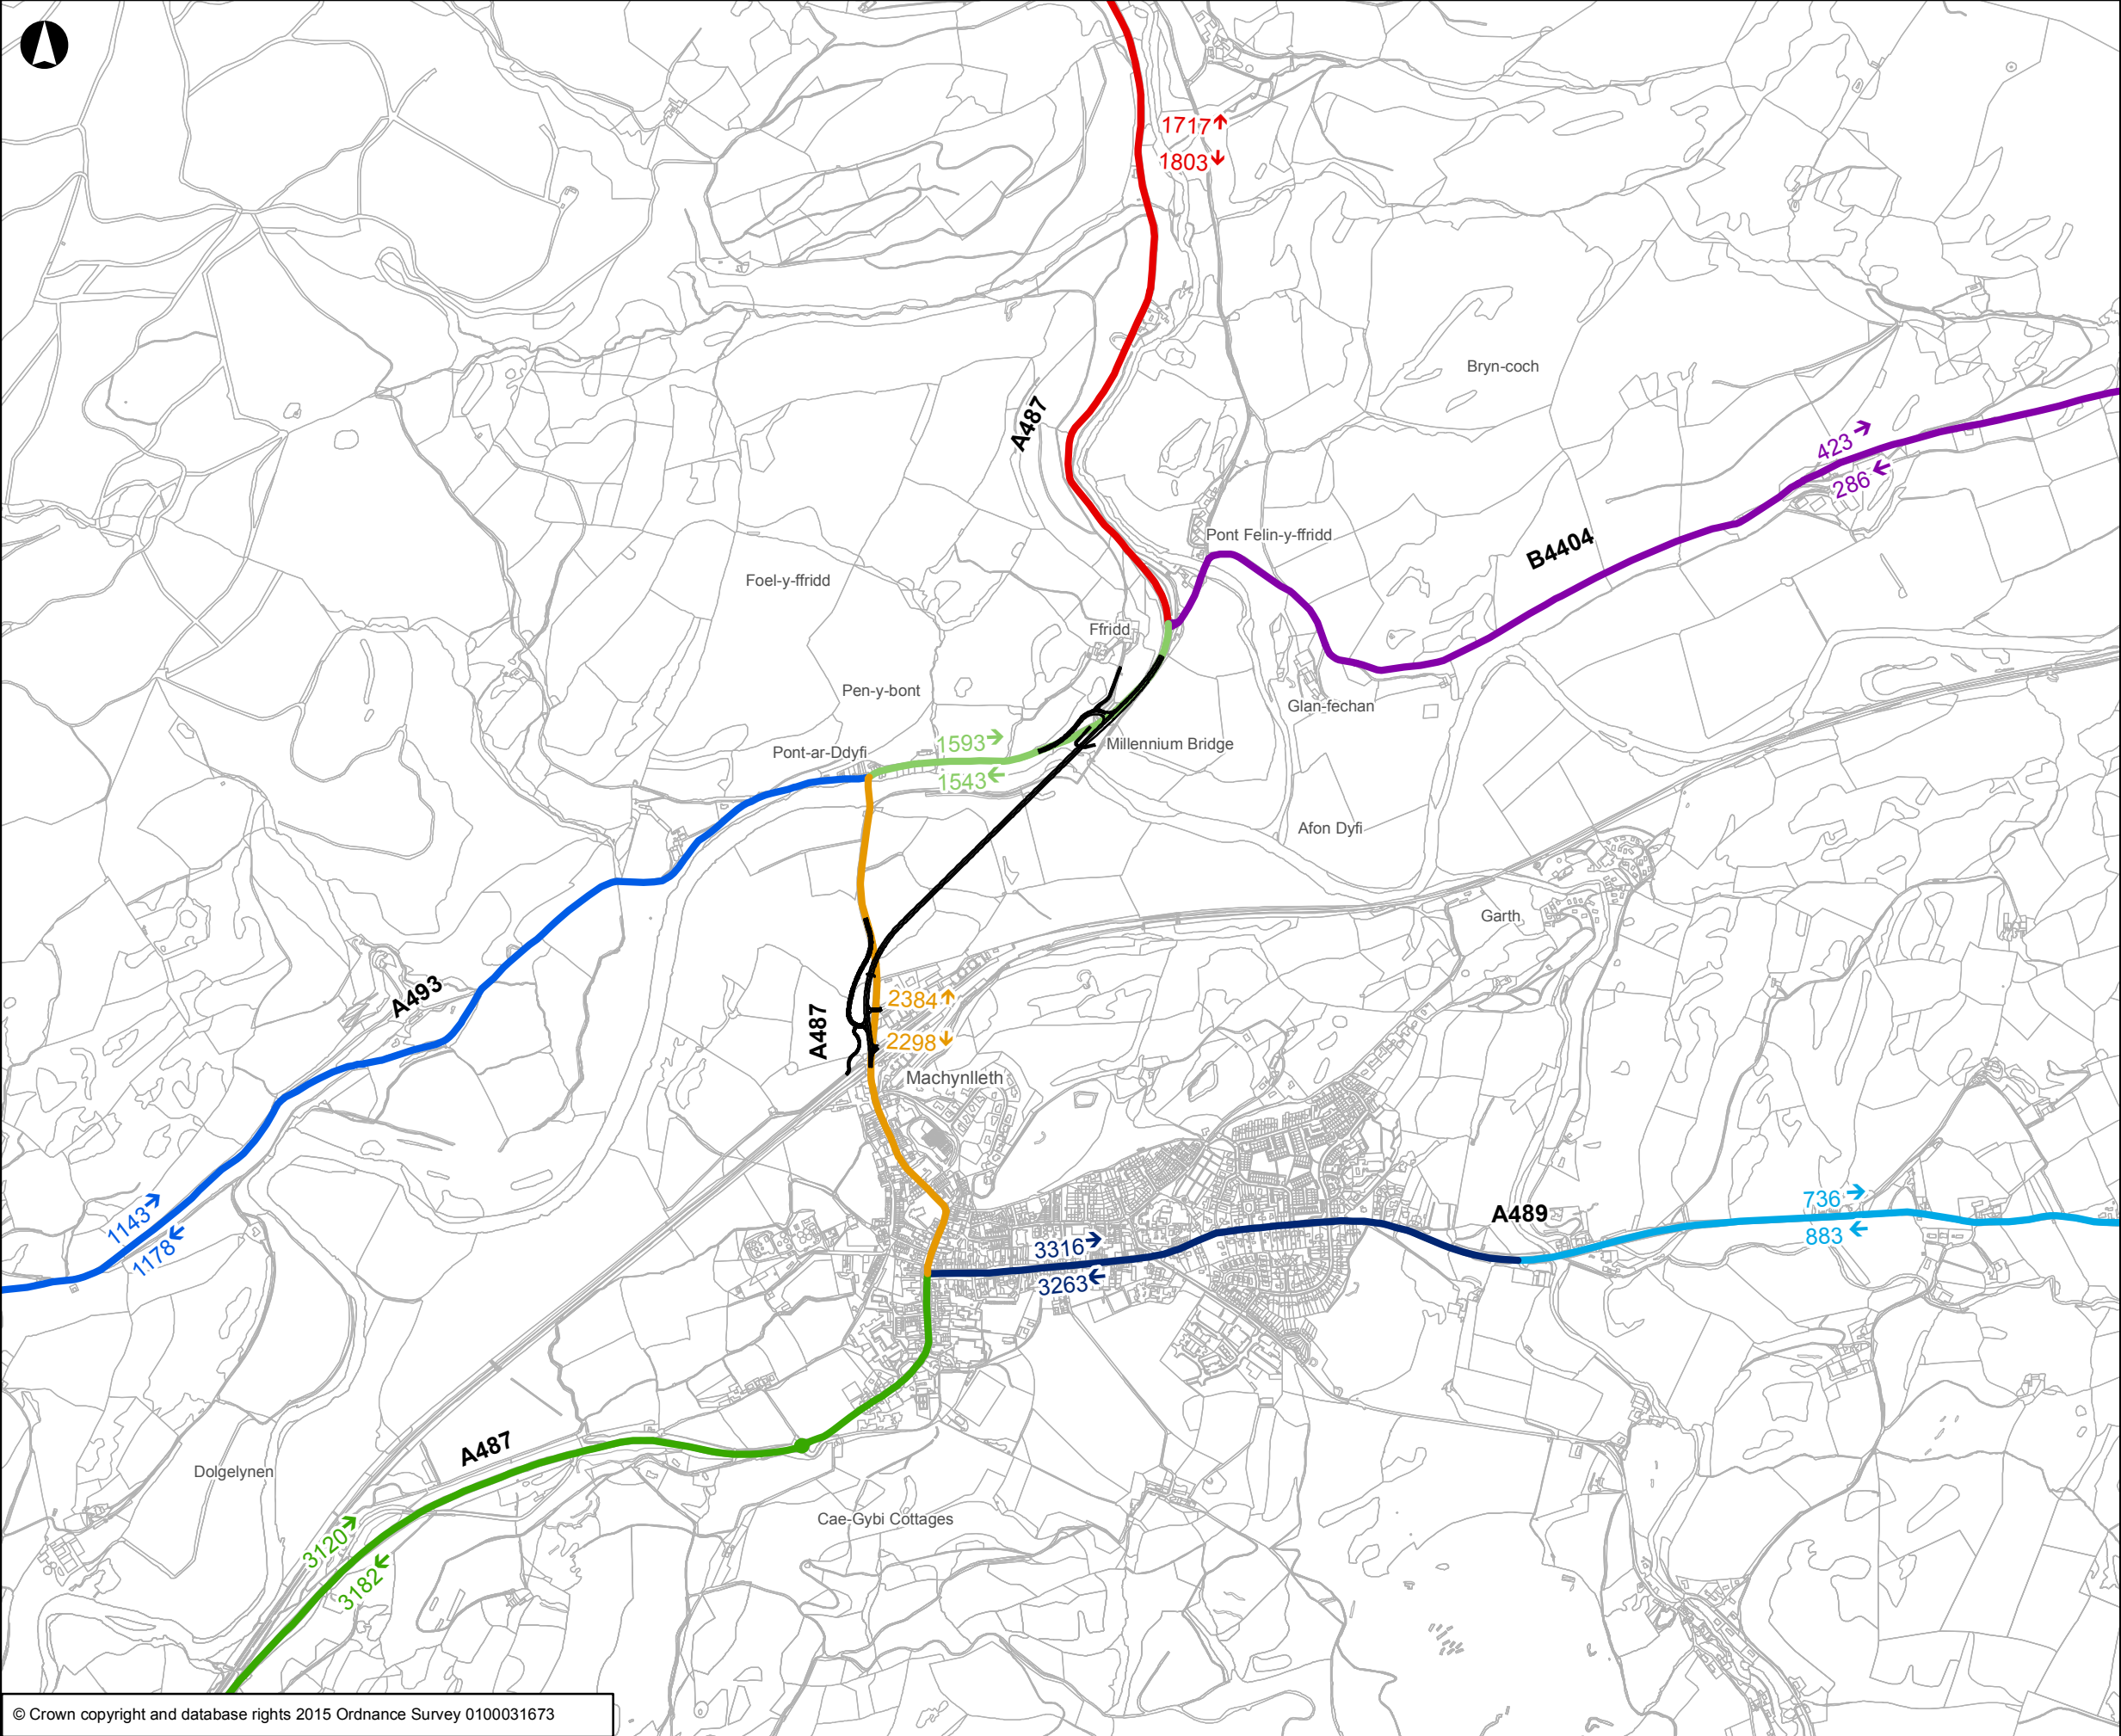

**Legend**  
 Proposed Scheme  
 Traffic Flow Sections

|     |          |    |    |    |
|-----|----------|----|----|----|
| P02 | 22/08/17 | AH | TR | PW |
|-----|----------|----|----|----|

|     |      |    |      |      |
|-----|------|----|------|------|
| Rev | Date | By | Chkd | Appd |
|-----|------|----|------|------|

**ARUP**  
Blythe Gate Blythe Valley Park  
 Solihull B90 8AE  
 Tel +44 121 213 3000 Fax +44 121 213 3001  
 www.arup.com

**GRIFFITHS**  
civil engineering and construction

**WHS**  
Llywodraeth Cymru  
 Welsh Government

Client  
  
 Llywodraeth Cymru  
 Welsh Government

Project Title  
**A487 New Dyfi Bridge**

Drawing Title  
**Figure 1.4  
 Traffic Flows - Do Minimum (2015)**

Scale at A3  
**1:15,000**

Role  
 Specialist Designer - Environmental

Suitability  
 S0 - Initial non-contractual

|                                 |                   |
|---------------------------------|-------------------|
| Arup Job No<br><b>244562-00</b> | Rev<br><b>P02</b> |
|---------------------------------|-------------------|

Name  
**900237-ARP-ZZ-ZZ-DR-YE-00001**