


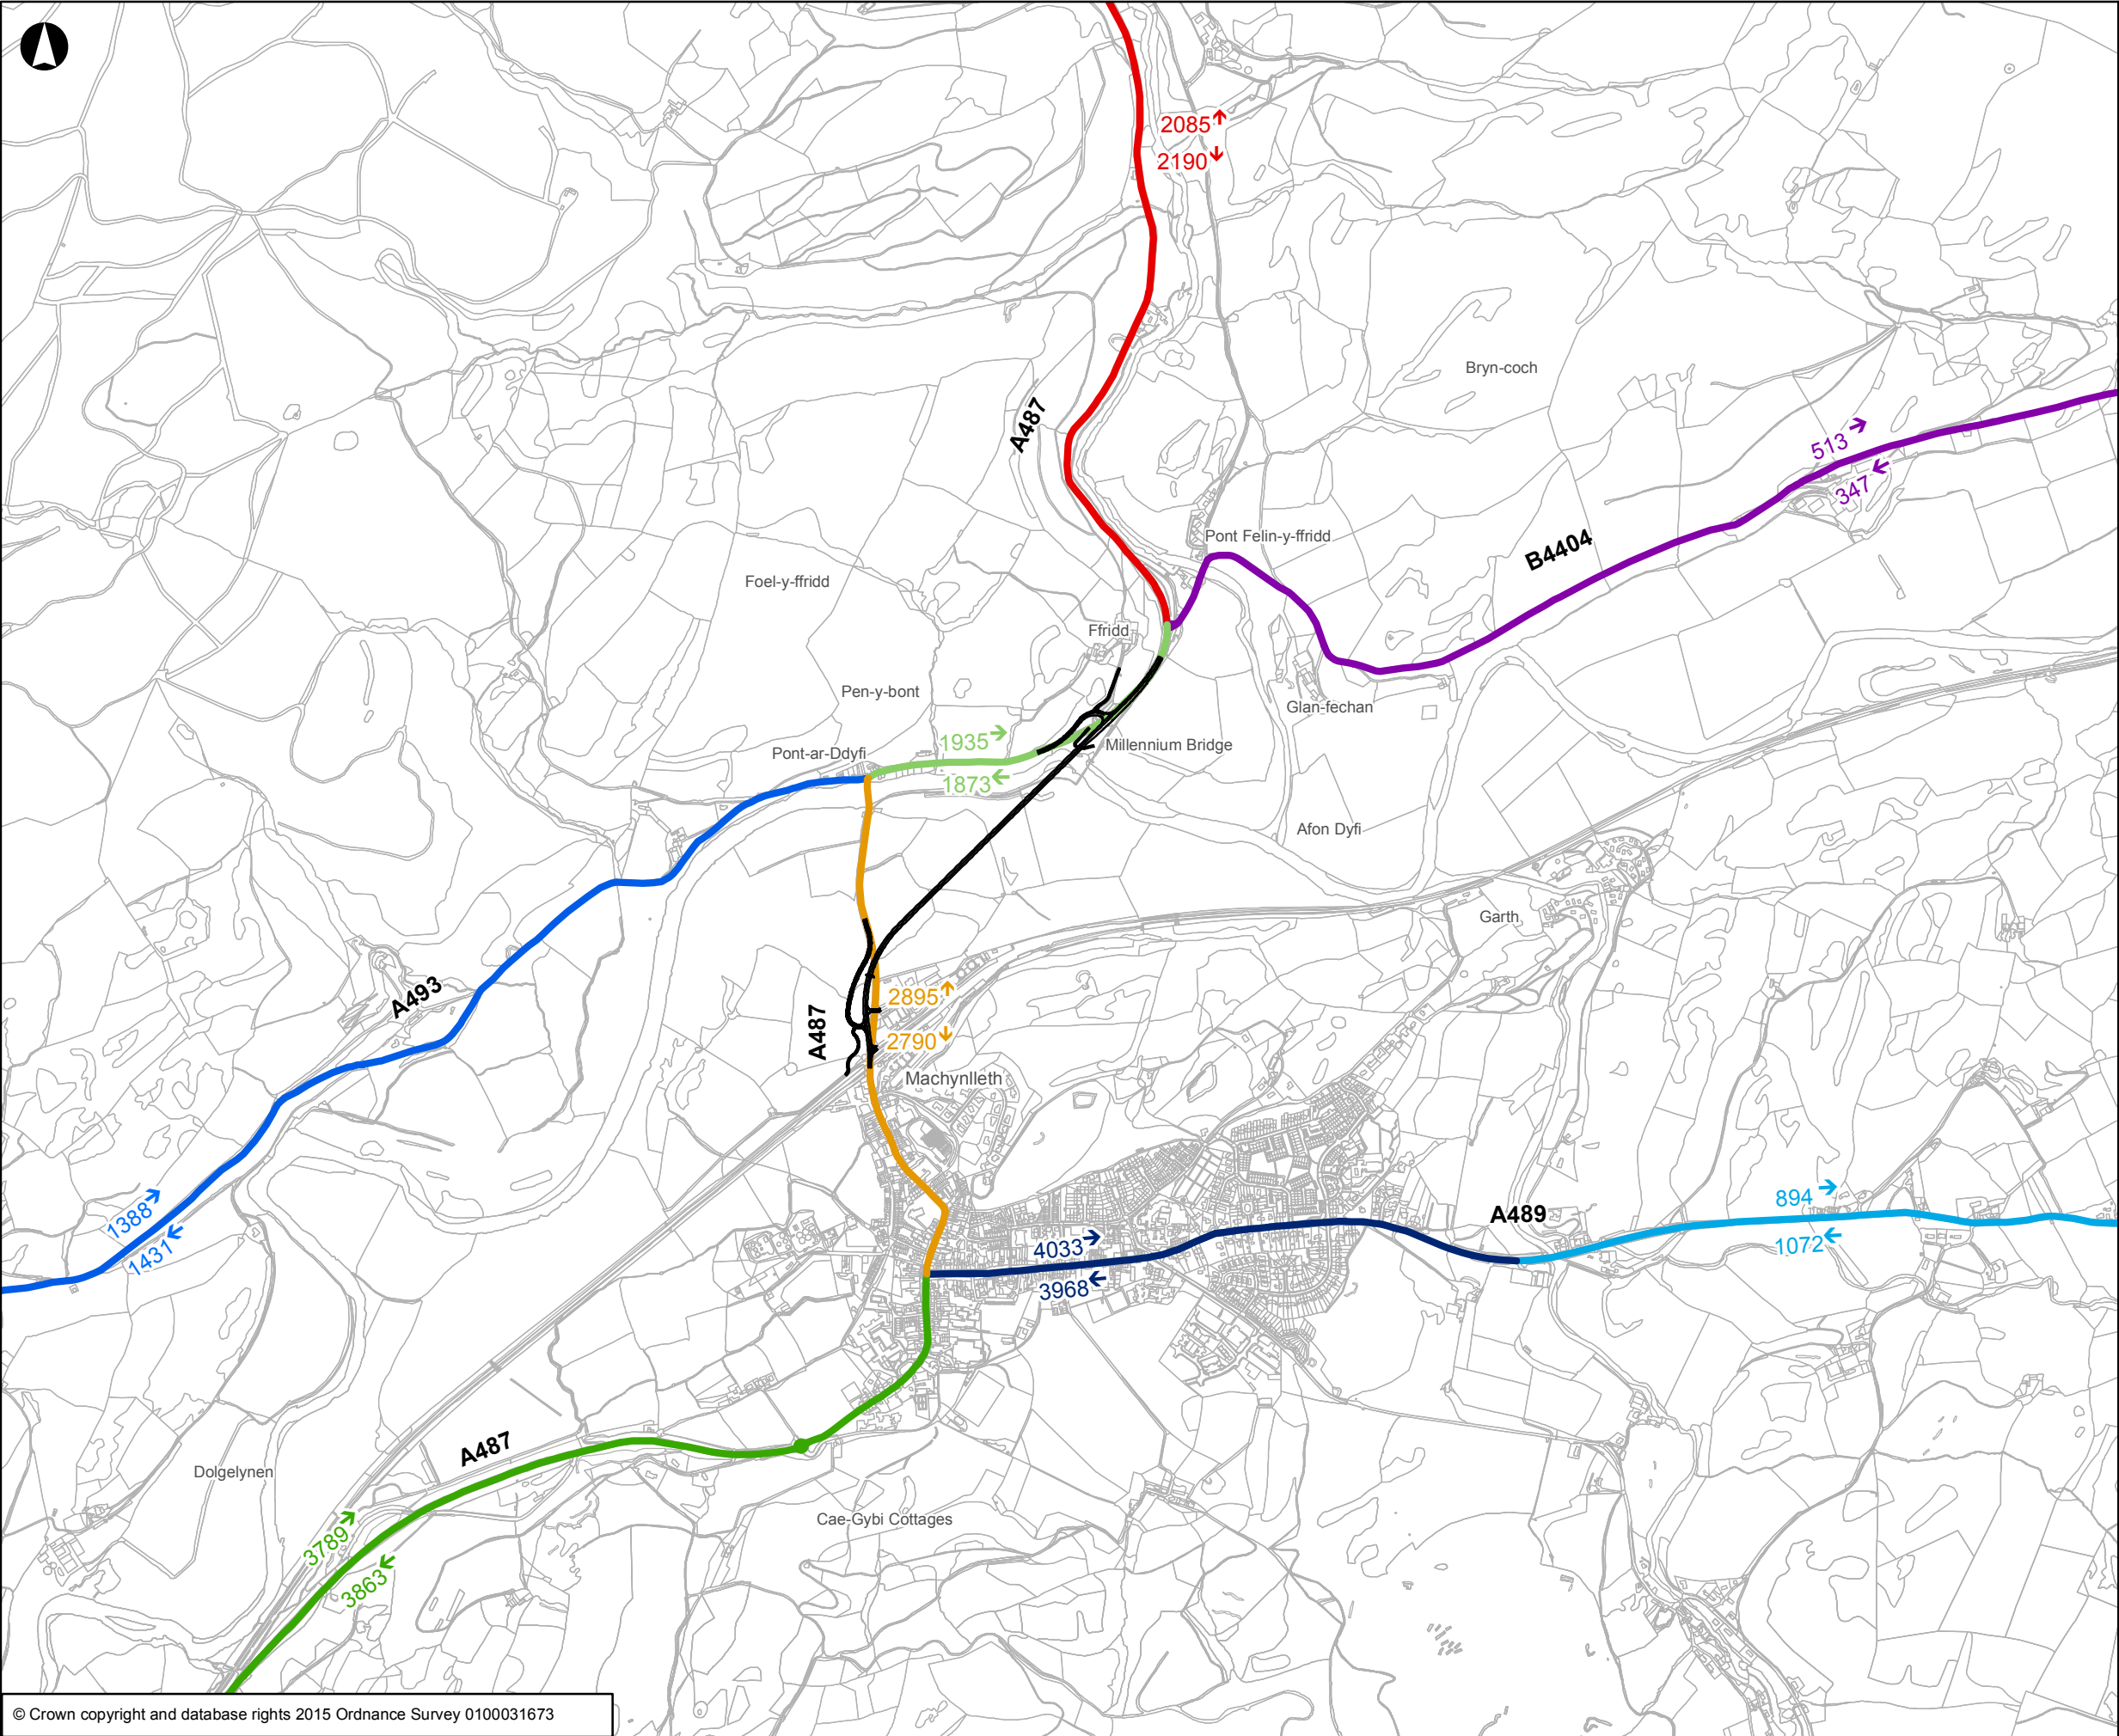

© Crown copyright and database rights 2015 Ordnance Survey 0100031673

Legend
 Proposed Scheme
 Traffic Flow Sections

Metres

0 205 410 820

P02	22/08/17	AH	TR	PW
-----	----------	----	----	----

Rev	Date	By	Chkd	Appd
-----	------	----	------	------

civil engineering and construction

Blythe Gate Blythe Valley Park
 Solihull B90 8AE
 Tel +44 121 213 3000 Fax +44 121 213 3001
 www.arup.com

Client

Llywodraeth Cymru
Welsh Government

Project Title

A487 New Dyfi Bridge

Drawing Title

**Figure 1.6
Traffic Flows - Do Minimum (2034)**

Scale at A3

1:15,000

Role

Specialist Designer - Environmental

Suitability

S0 - Initial non-contractual

Arup Job No	Rev
244562-00	P02

Name

900237-ARP-ZZ-ZZ-DR-YE-00003