


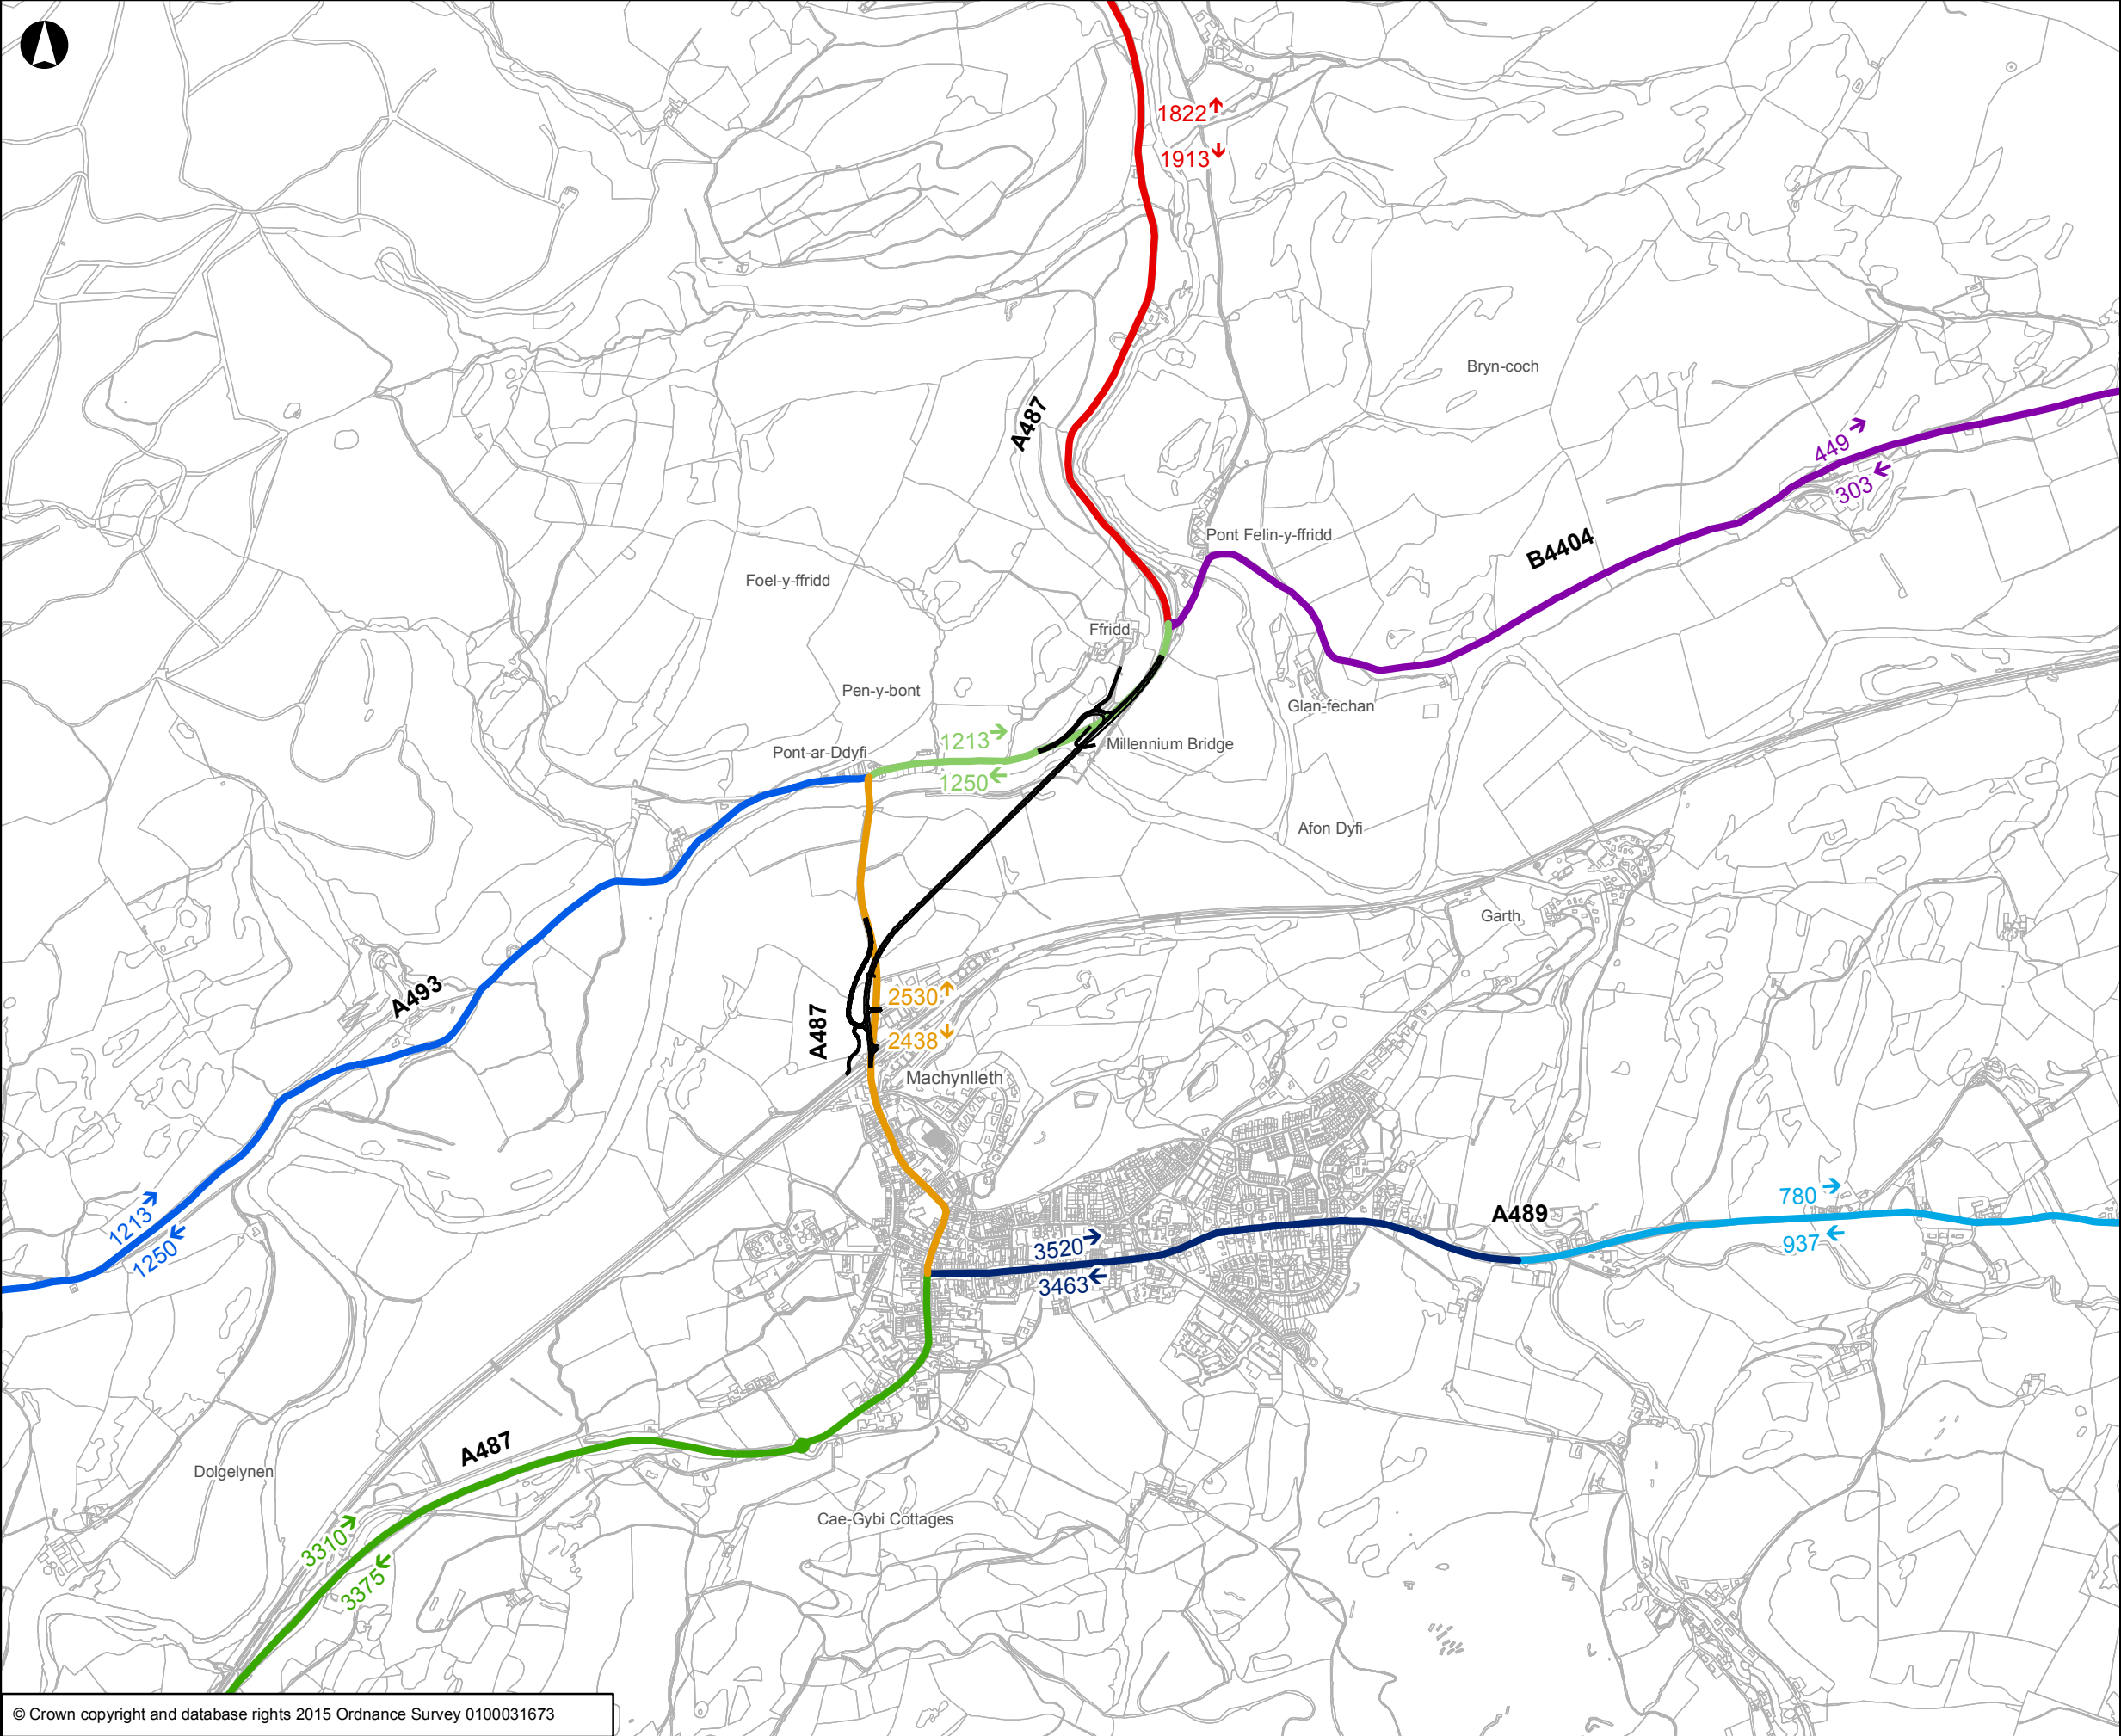

© Crown copyright and database rights 2015 Ordnance Survey 0100031673

Legend
 Proposed Scheme
 Traffic Flow Sections

P02	22/08/17	AH	TR	PW
-----	----------	----	----	----

Rev	Date	By	Chkd	Appd
-----	------	----	------	------

Blythe Gate Blythe Valley Park
 Solihull B90 8AE
 Tel +44 121 213 3000 Fax +44 121 213 3001
 www.arup.com

civil engineering and construction

Client

 Llywodraeth Cymru
 Welsh Government

Project Title
A487 New Dyfi Bridge

Drawing Title
**Figure 1.7
 Traffic Flows - Do Something (2019)**

Scale at A3
1:15,000

Role
 Specialist Designer - Environmental

Suitability
 S0 - Initial non-contractual

Arup Job No 244562-00	Rev P02
---------------------------------	-------------------

Name
900237-ARP-ZZ-ZZ-DR-YE-00004