


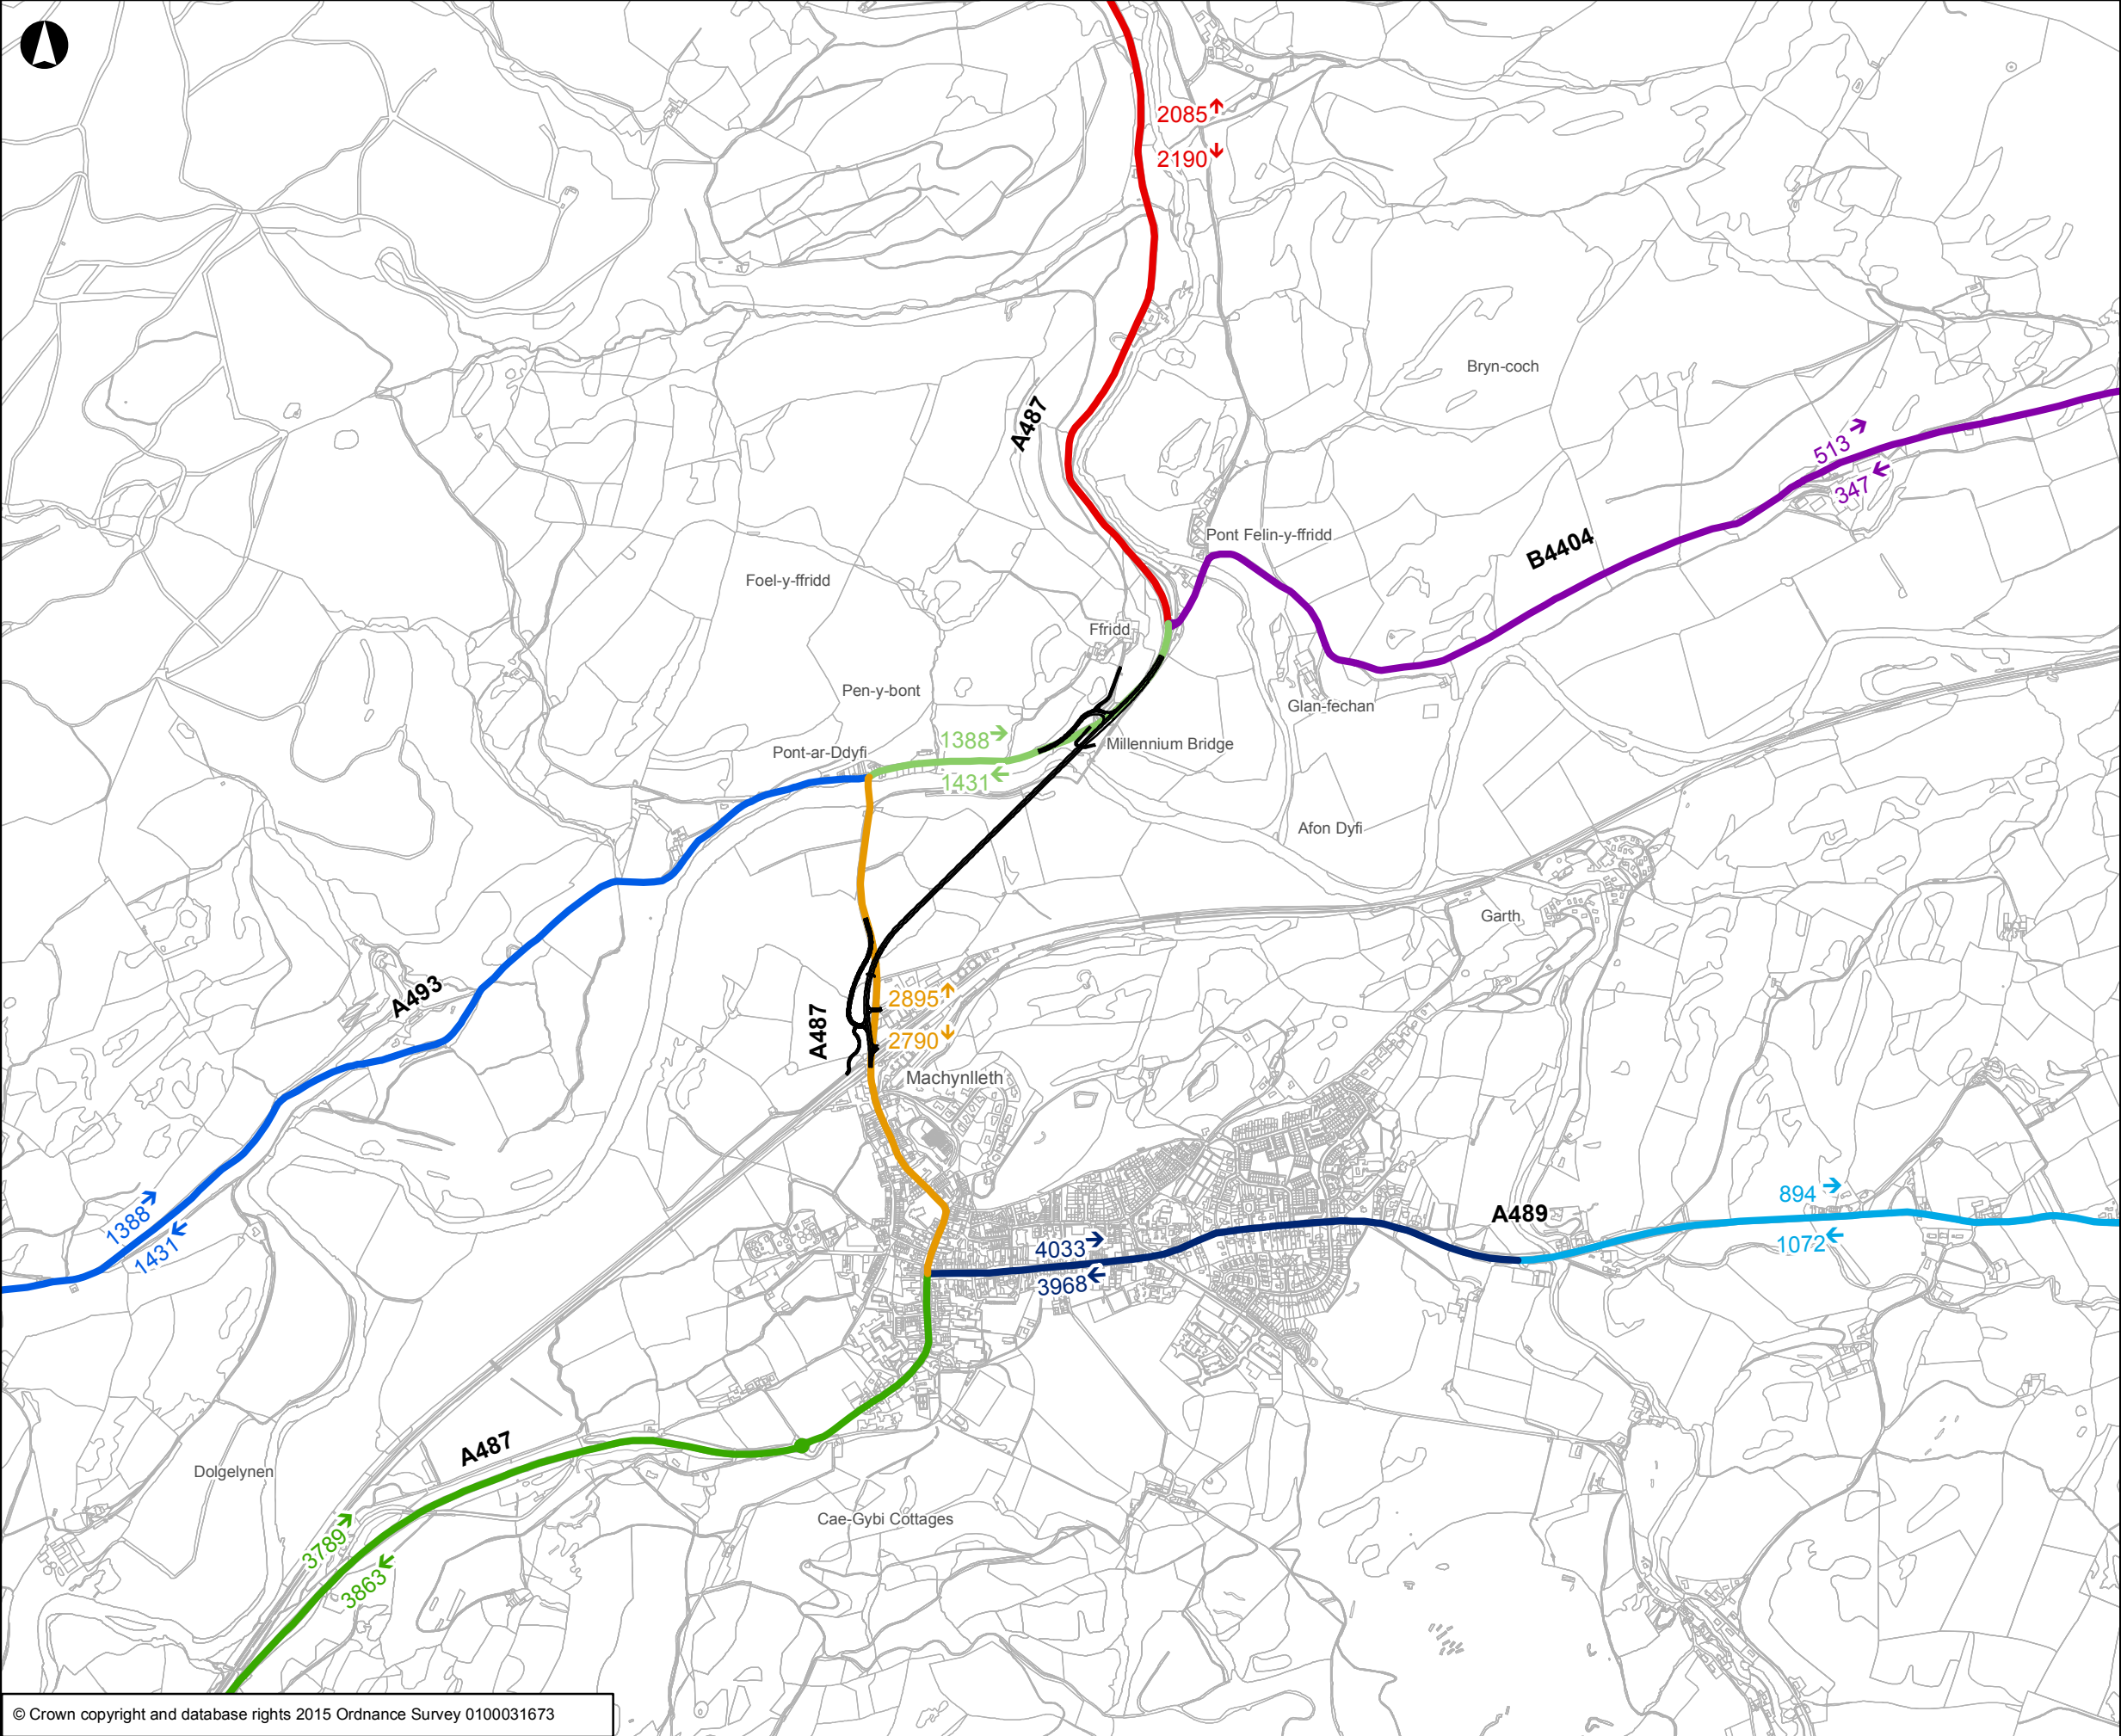

Legend

Proposed Scheme

Traffic Flow Sections

P02	22/08/17	AH	TR	PW
-----	----------	----	----	----

Rev	Date	By	Chkd	Appd
-----	------	----	------	------

Blythe Gate Blythe Valley Park
 Solihull B90 8AE
 Tel +44 121 213 3000 Fax +44 121 213 3001
 www.arup.com

Client

Llywodraeth Cymru
 Welsh Government

Project Title

A487 New Dyfi Bridge

Drawing Title

Figure 1.8
Traffic Flows - Do Something (2034)

Scale at A3

1:15,000

Role

Specialist Designer - Environmental

Suitability

S0 - Initial non-contractual

Arup Job No	Rev
244562-00	P02

Name

900237-ARP-ZZ-ZZ-DR-YE-00005