


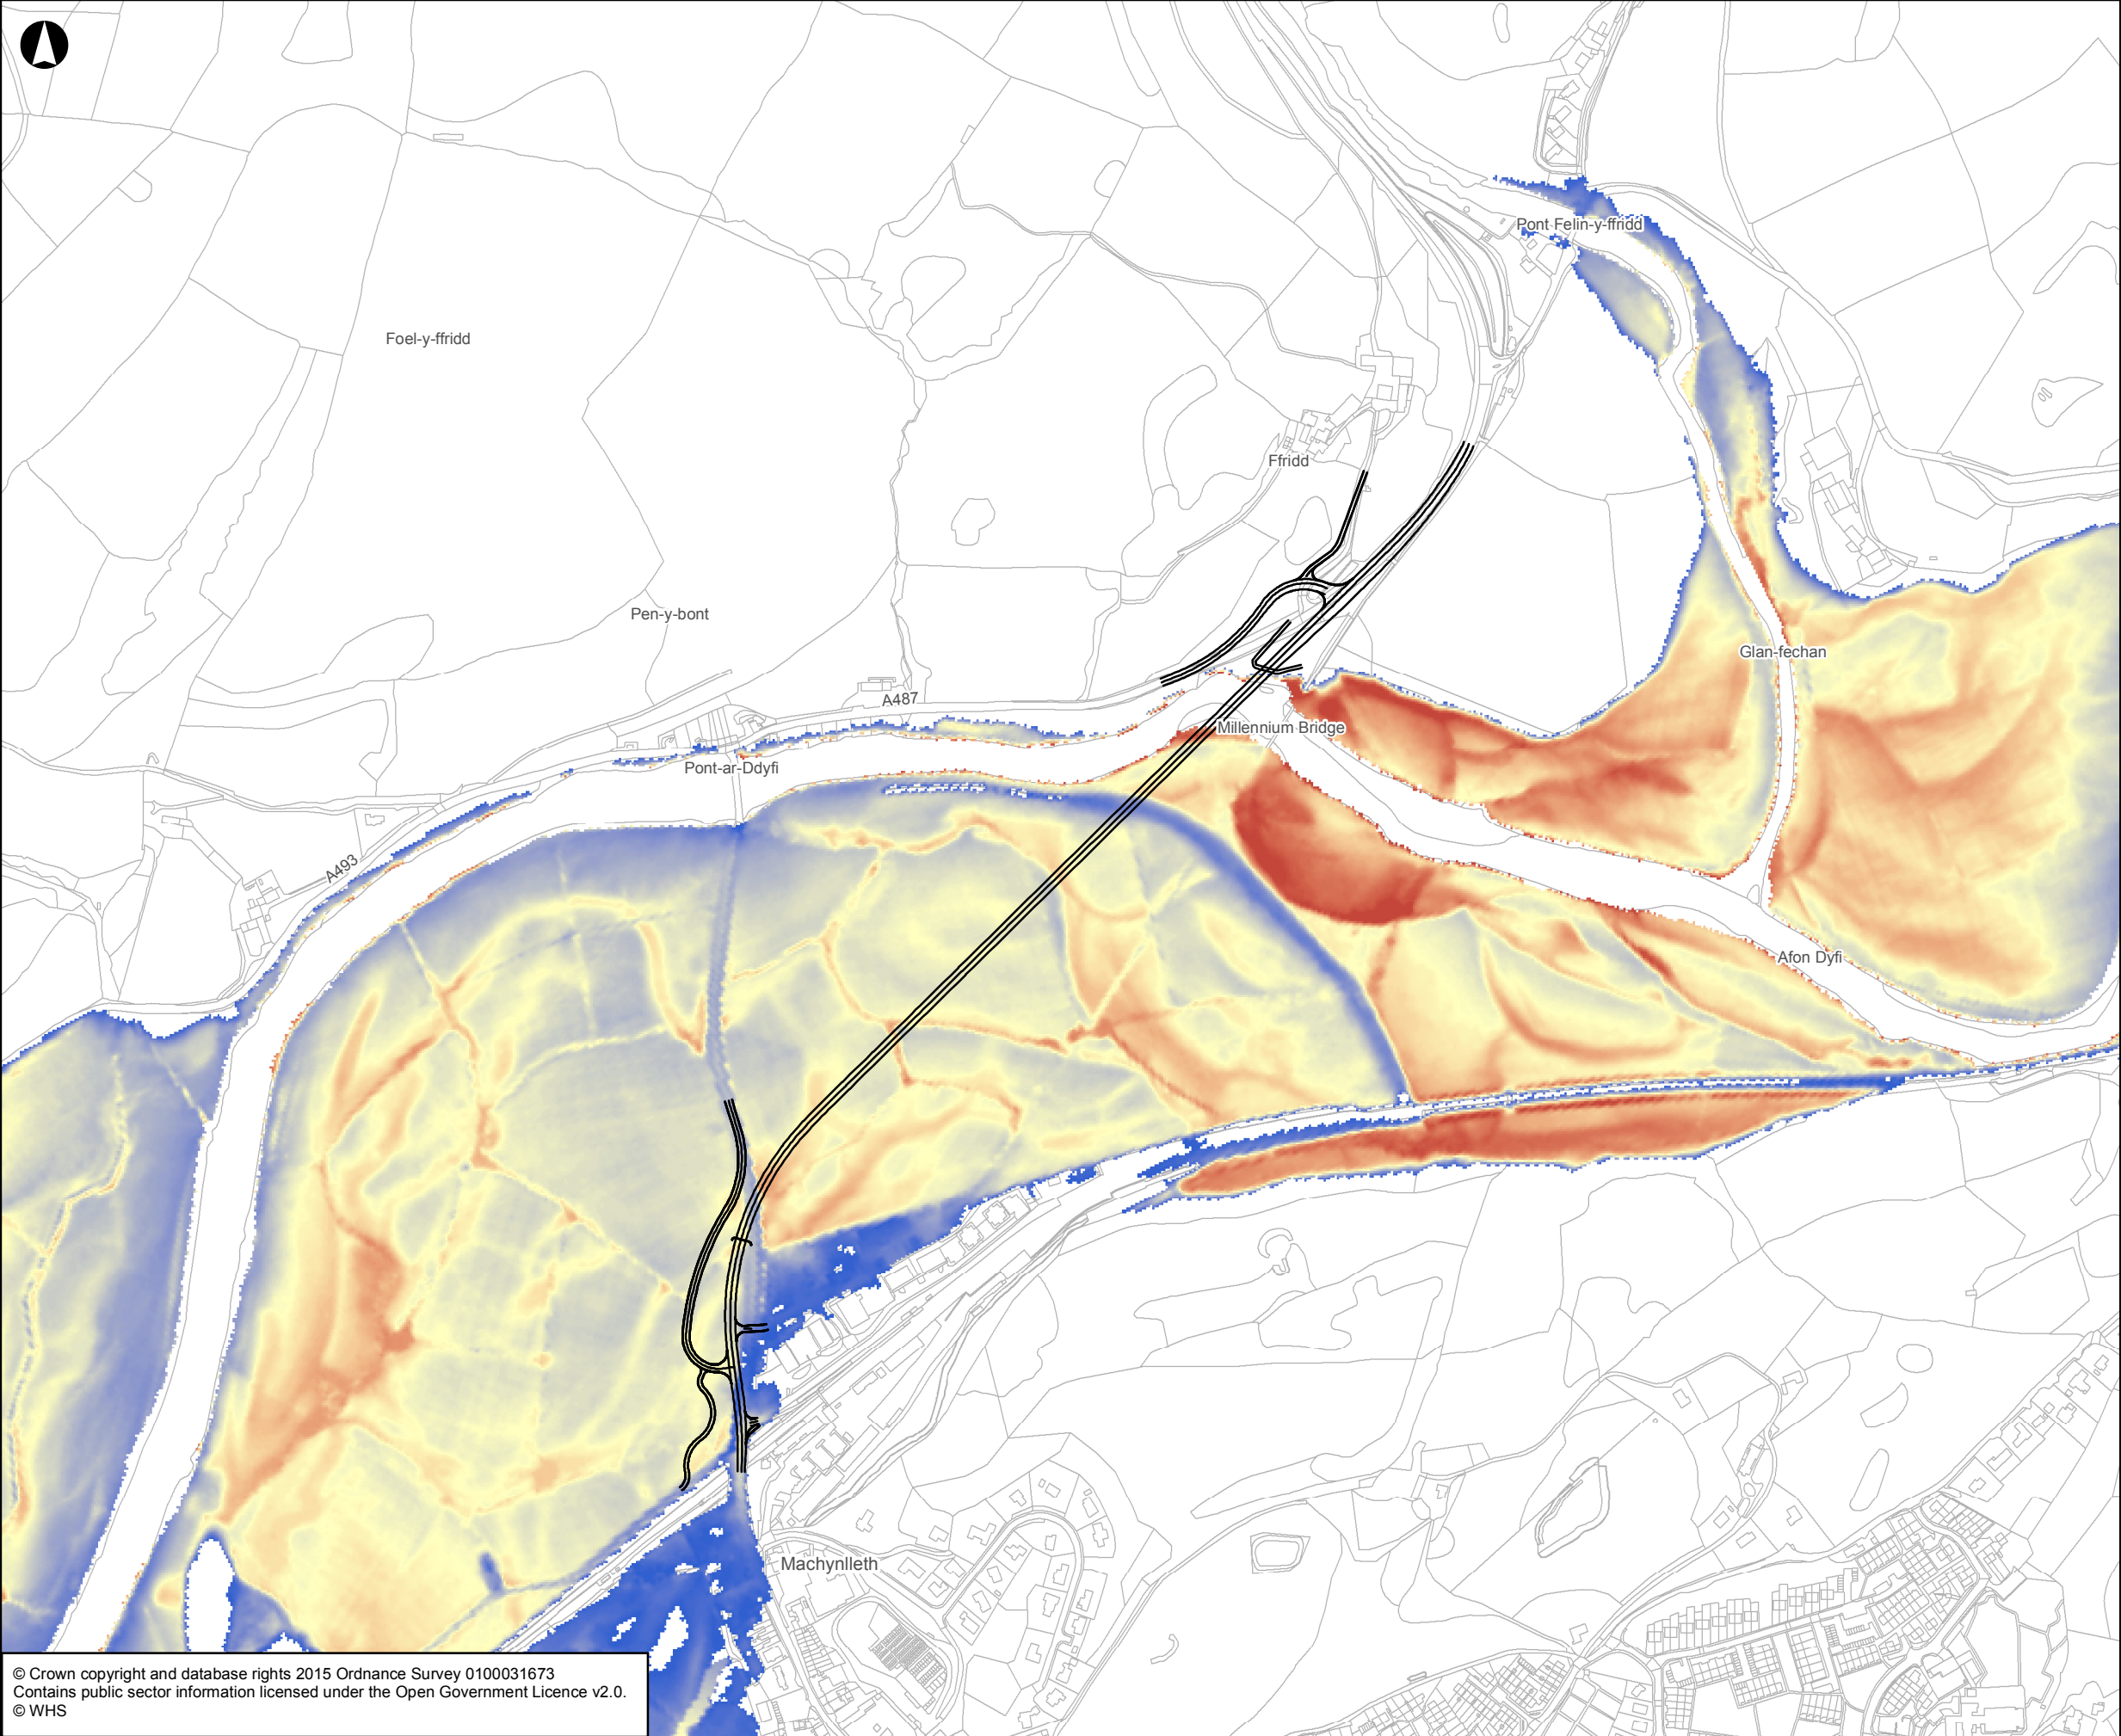

Legend

— Proposed Scheme

Maximum Flood Depth (m)

- 0.00 - 0.50
- 0.50 - 1.00
- 1.00 - 1.50
- 1.500 - 200
- > 2.00

Metres

0 80 160 320

P02	24/08/17	AH	MR	JP
-----	----------	----	----	----

Rev	Date	By	Chkd	Appd
-----	------	----	------	------

ARUP **GRIFFITHS**
civil engineering and construction

WHS

Blythe Gate Blythe Valley Park
Solihull B90 8AE
Tel +44 121 213 3000 Fax +44 121 213 3001
www.arup.com

Client


Llywodraeth Cymru
Welsh Government

Project Title

A487 New Dyfi Bridge

Drawing Title

Figure 15.4
Pre-Scheme Flood Risk Areas -
Baseline Scenario: 1 in 100 year
+ Climate change Flood Event

Scale at A3 **1:6,000**

Role Specialist Designer - Environmental

Suitability S0 - Initial non-contractual

Arup Job No 244562-00	Rev P02
---------------------------------	-------------------

Name
900237-ARP-ZZ-ZZ-DR-YE-00157