


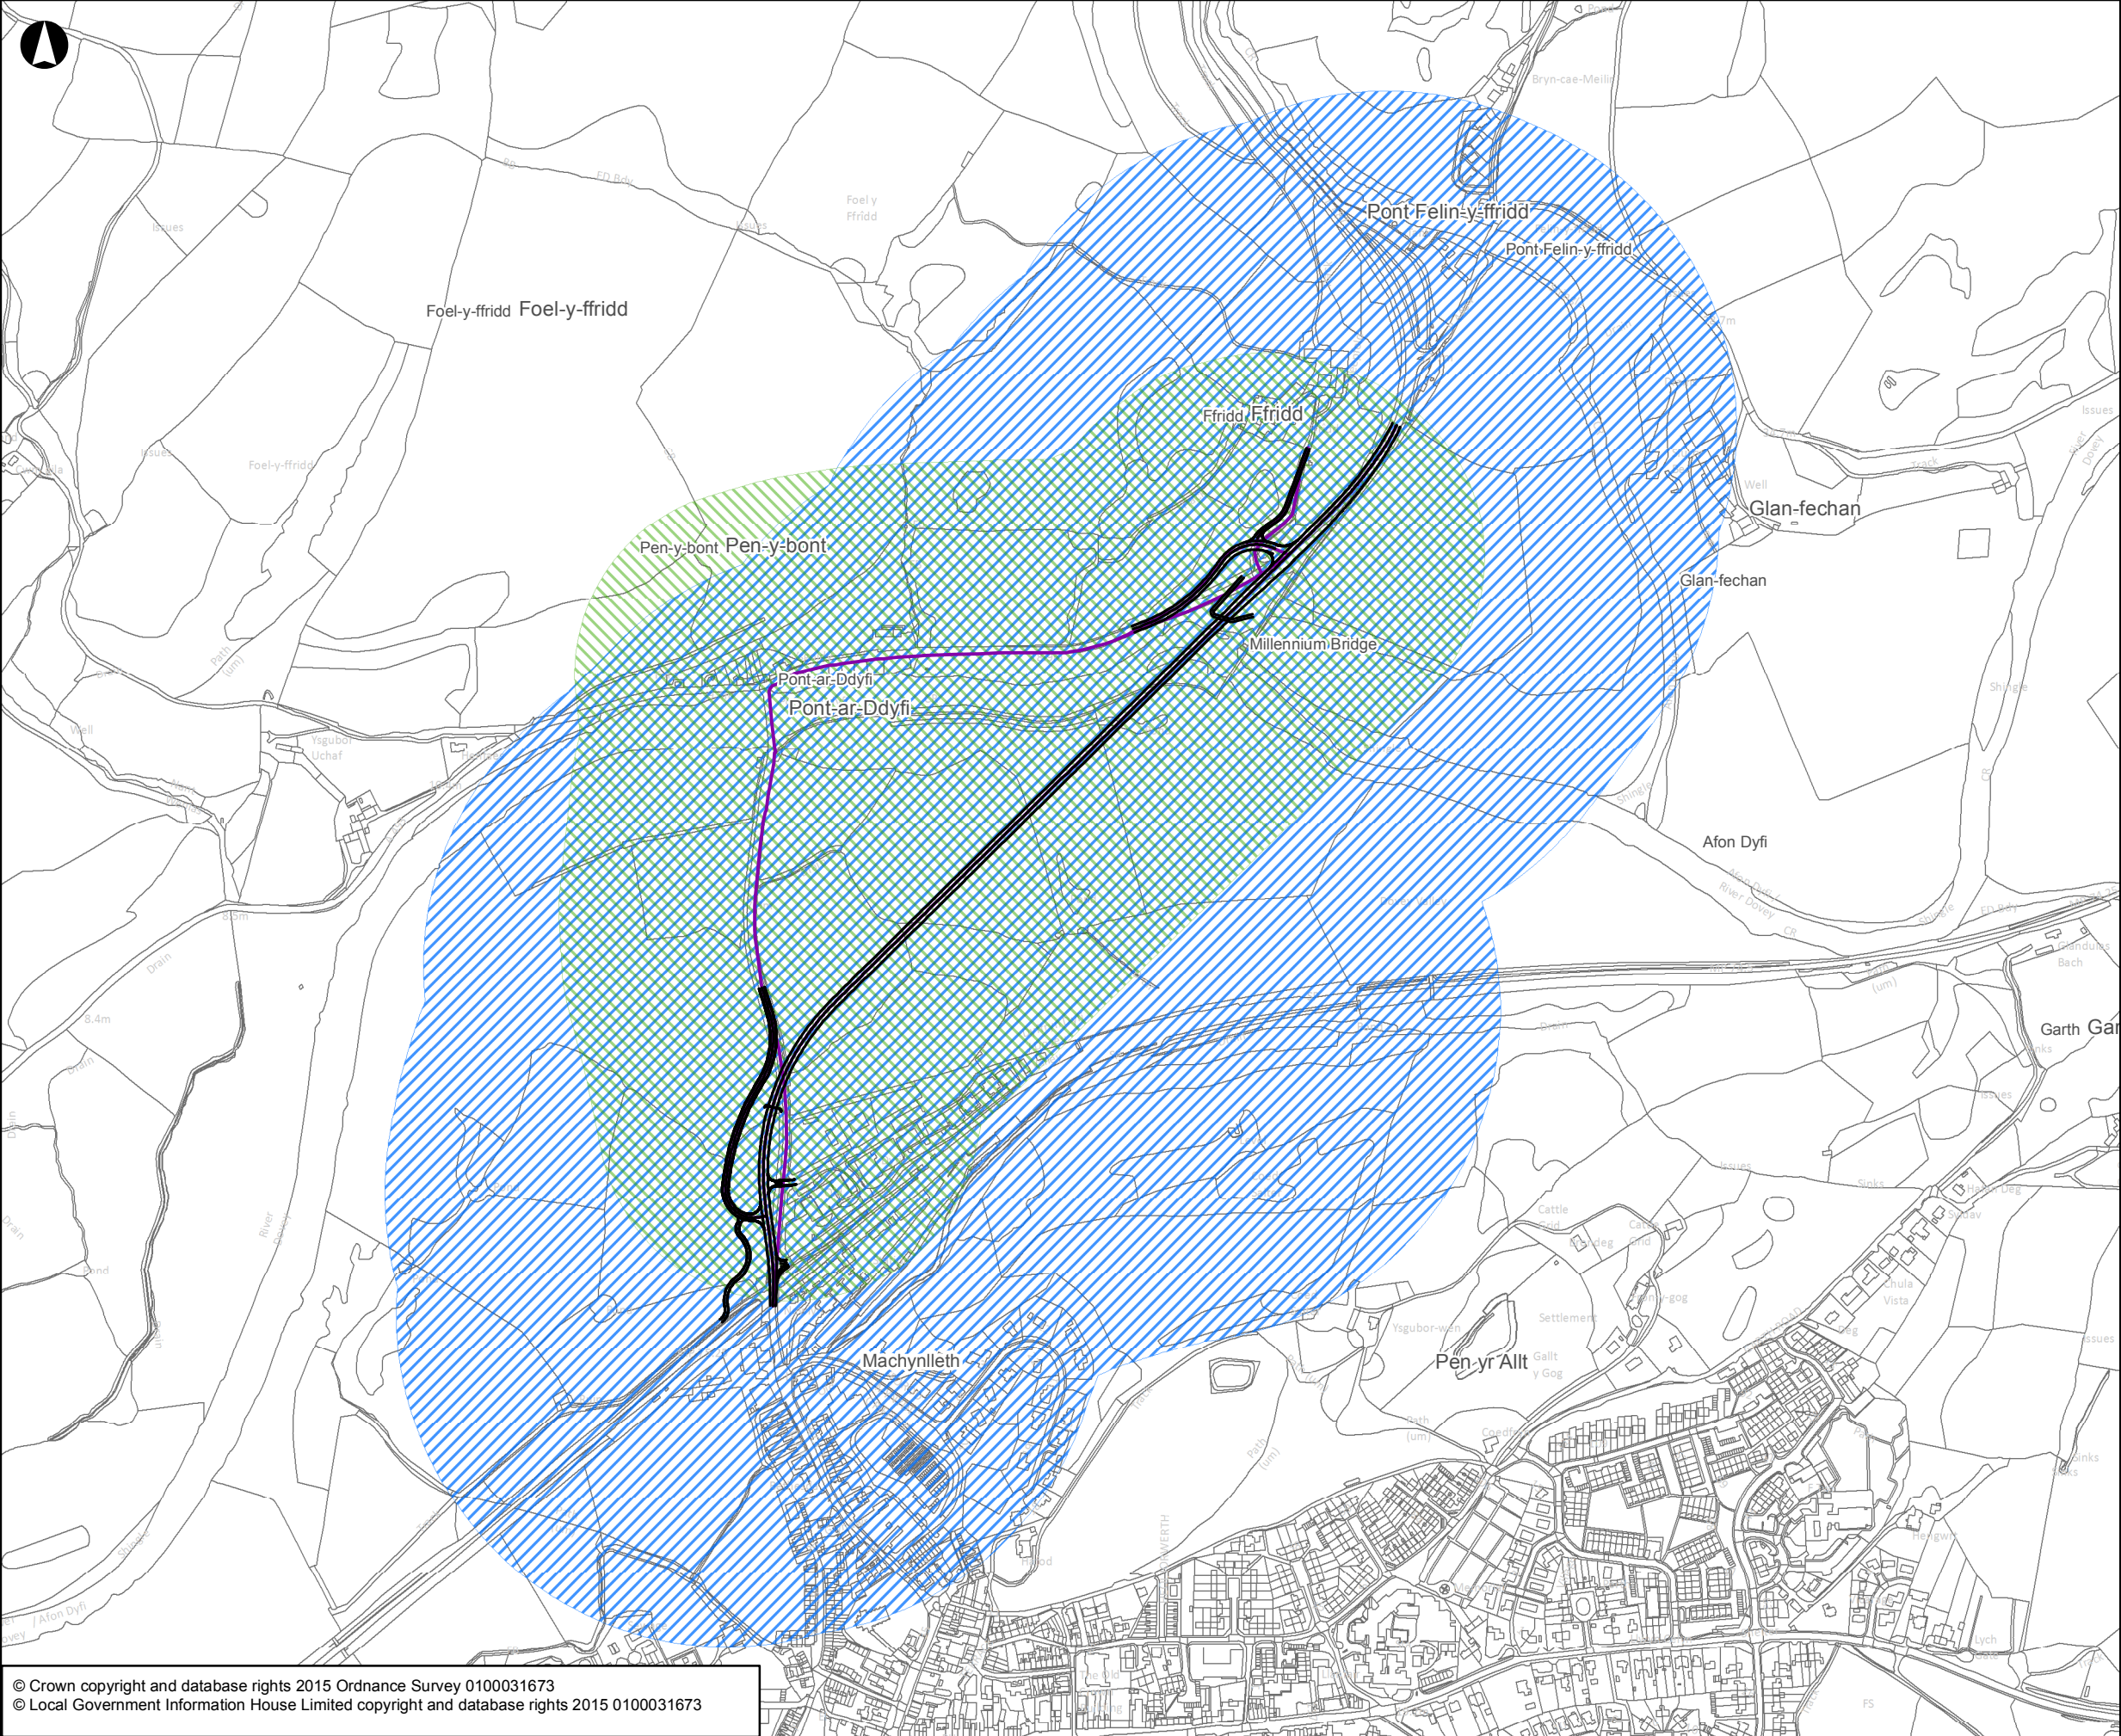

Legend

- Proposed Scheme
- Affected Road Network
- Study Area for Construction Assessment
- Study Area for Operational Assessment (200m Buffer)

Metres

0 95 190 380

P02	22/08/17	AH	LS	JP
-----	----------	----	----	----

Rev	Date	By	Chkd	Appd
-----	------	----	------	------

ARUP **GRIFFITHS**
civil engineering and construction

WHS

Blythe Gate Blythe Valley Park
Solihull B90 8AE
Tel +44 121 213 3000 Fax +44 121 213 3001
www.arup.com

Client


Llywodraeth Cymru
Welsh Government

Project Title

A487 New Dyfi Bridge

Drawing Title

**Figure 6.1
Study Area for Air Quality Assessment**

Scale at A3 **1:7,000**

Role **Specialist Designer - Environmental**

Suitability **S0 - Initial non-contractual**

Arup Job No 244562-00	Rev P02
---------------------------------	-------------------

Name
900237-ARP-ZZ-ZZ-DR-YE-00022