



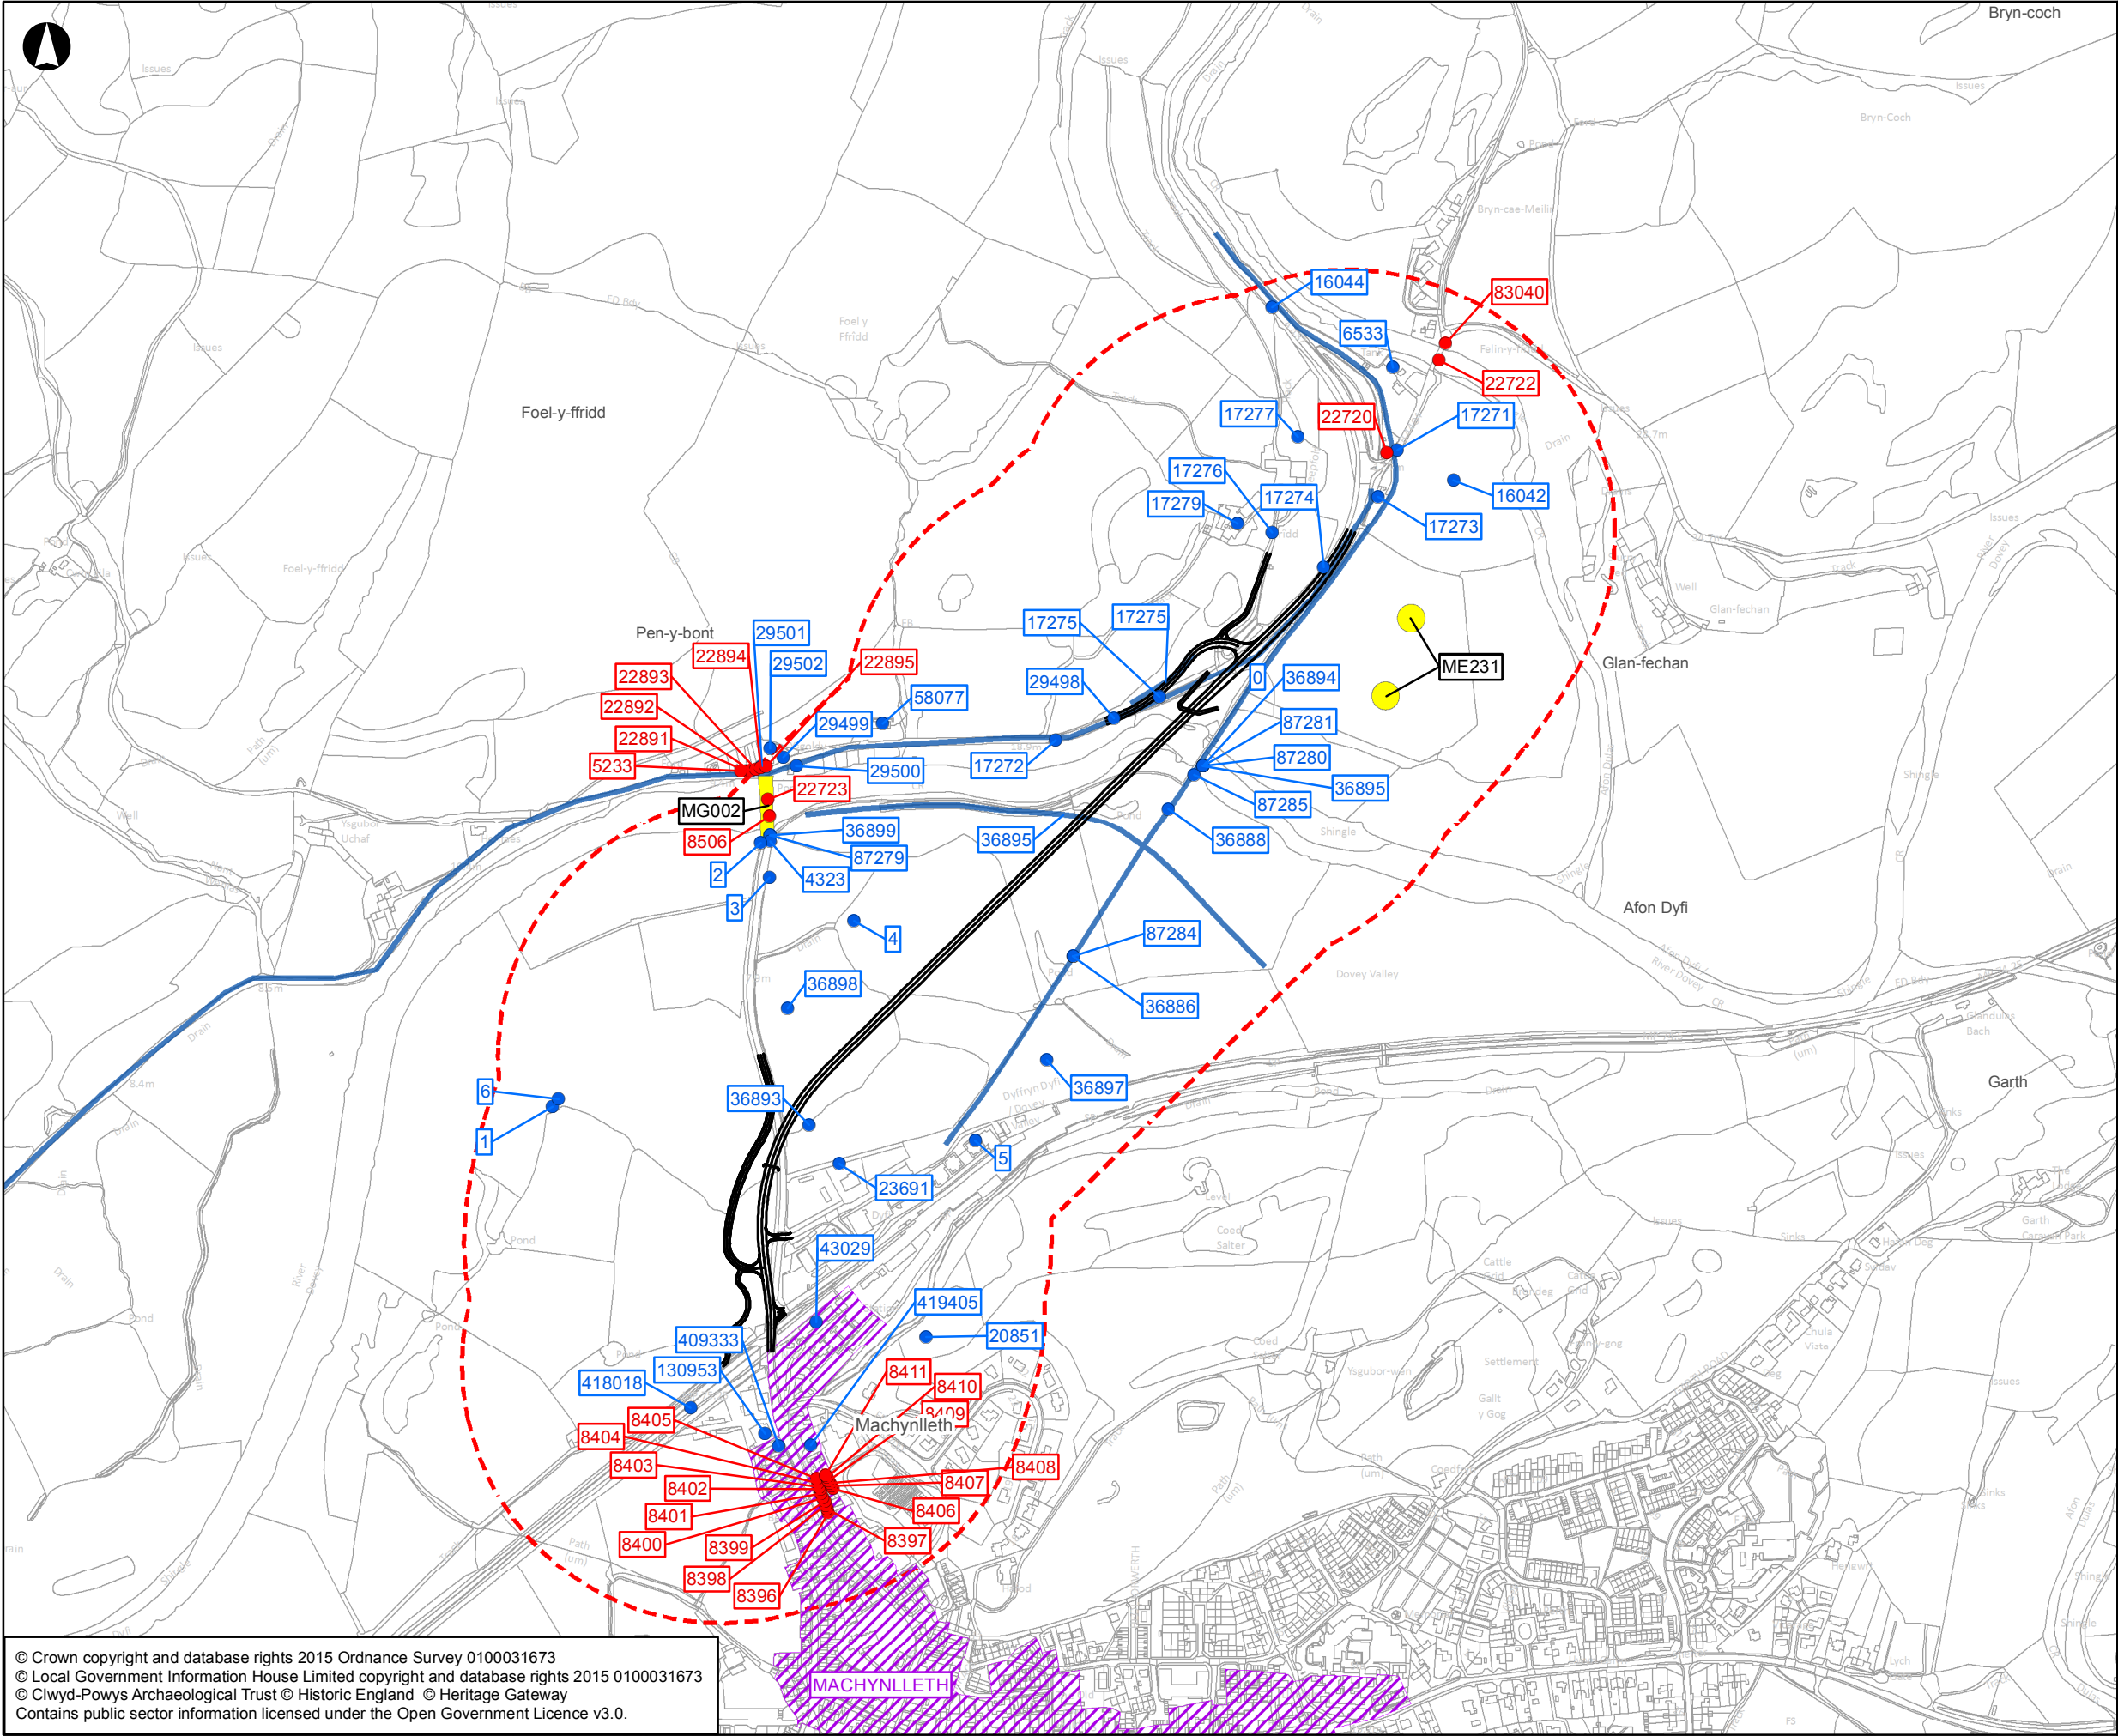

© Crown copyright and database rights 2015 Ordnance Survey 0100031673
© Local Government Information House Limited copyright and database rights 2015 0100031673
© Clwyd-Powys Archaeological Trust © Historic England © Heritage Gateway
Contains public sector information licensed under the Open Government Licence v3.0.

- Legend**
- Proposed Scheme
 - Listed Buildings (Within 300m of Proposed Scheme)
 - Non-Designated Heritage Assets
 - Non-Designated Heritage Assets
 - Study Area - Proposed Scheme (300m Buffer)
 - Scheduled Ancient Monument (SAM)
 - Conservation Area

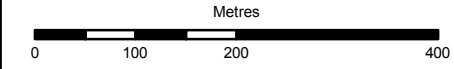

P02	24/08/17	AH	JP	CF
-----	----------	----	----	----

Rev	Date	By	Chkd	Appd
-----	------	----	------	------



Blythe Gate Blythe Valley Park
Solihull B90 8AE
Tel +44 121 213 3000 Fax +44 121 213 3001
www.arup.com



Project Title
A487 New Dyfi Bridge

Drawing Title
**Figure 7.1
Cultural Heritage**

Scale at A3
1:7,500

Role
Specialist Designer - Environmental

Suitability
S0 - Initial non-contractual

Arup Job No
244562-00

Rev
P02

Name
900237-ARP-ZZ-ZZ-DR-YE-00021