

P01.1	----	----	----	----
Rev	Date	By	Chkd	Appd

ARUP

GRIFFITHS
civil engineering and construction

WHS

Blythe Gate Blythe Valley Park
Solihull B90 8AE
Tel +44 121 213 3000 Fax +44 121 213 3001
www.arup.com



Project Title
A487 New Dyfi Bridge

Client



DrawingTitle
Figure 8.10a
Landscape Cross Sections KeyPlan

Scale at A3	1:200
Role	Landscape Architect- Design
Suitability	S0 - Initial non-contractual
Arup Job No	244562-00
Name	900237-ARP-ZZ-ZZ-DR-LD-00030
Rev	P01.1

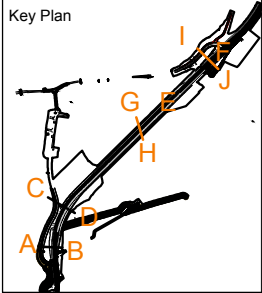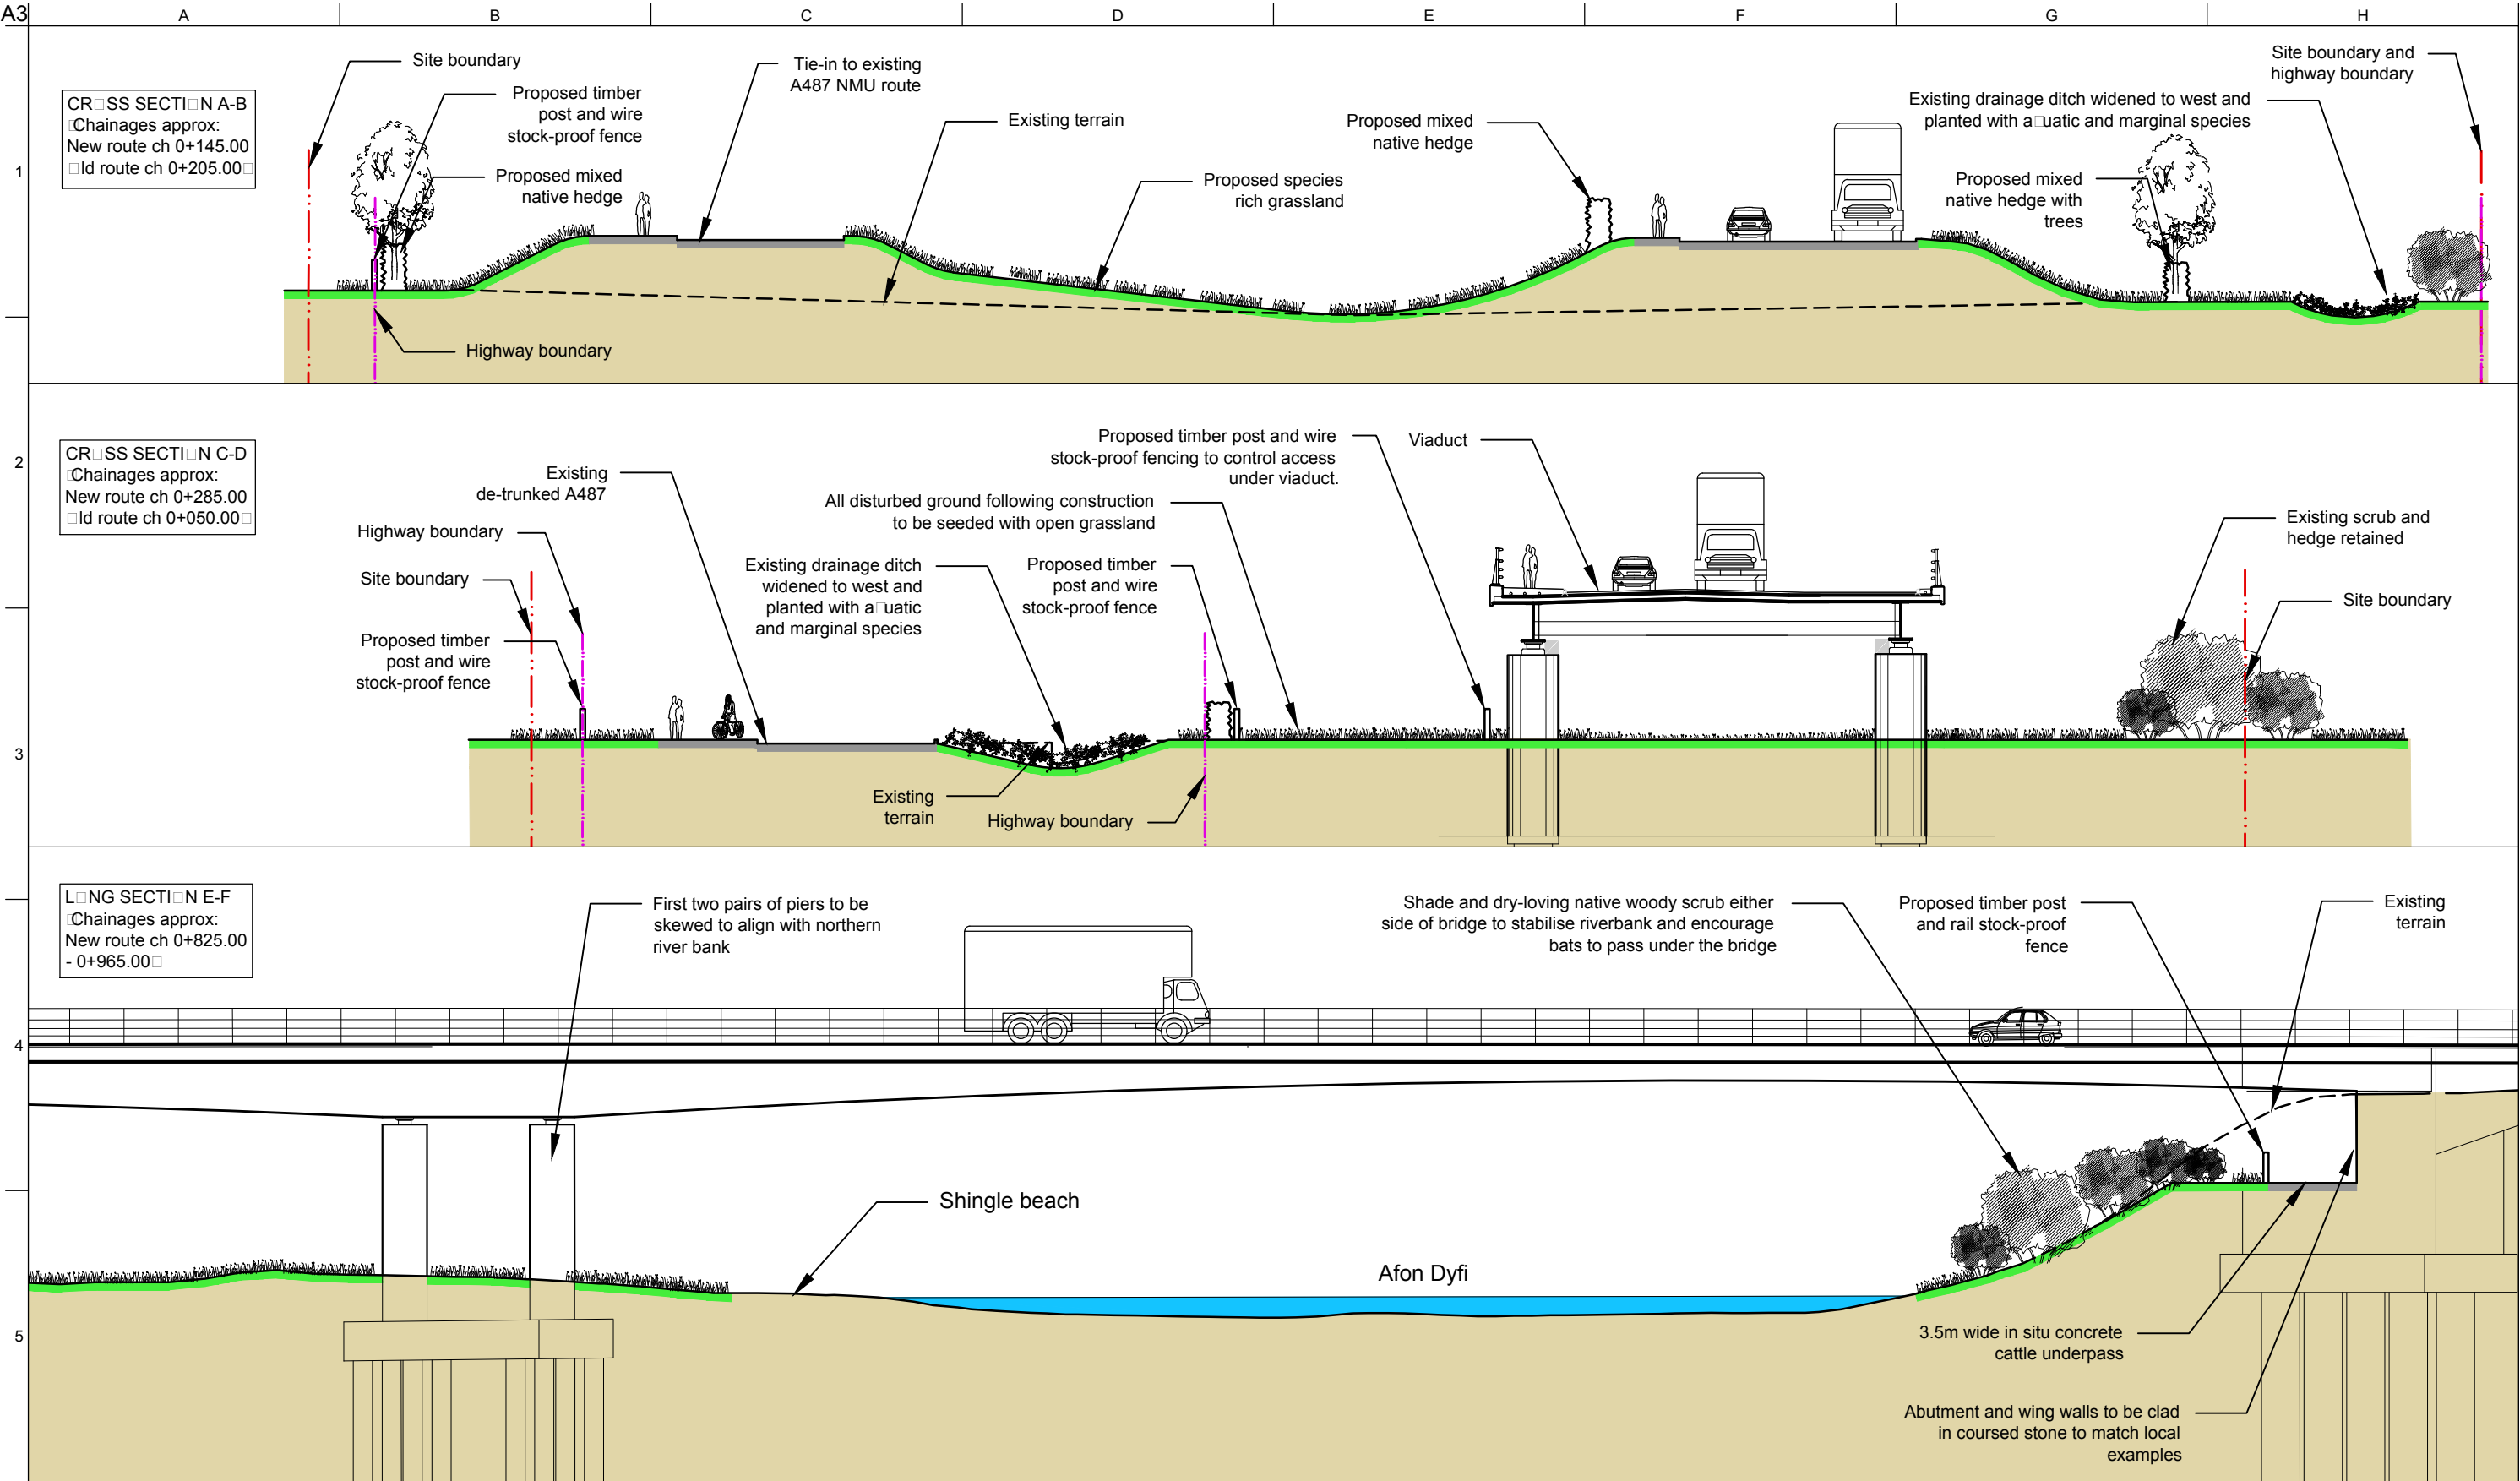

Do not scale

P01.1				
Rev	Date	By	Chkd	Appd

ARUP

GRIFFITHS
civil engineering and construction

WHS

Blythe Gate Blythe Valley Park
Solihiuli B90 8AE
Tel +44 121 213 3000 Fax +44 121 213 3001
www.arup.com




Project Title
A487 New Dyfi Bridge

Client



Drawing Title
Figure 8.10b
Landscape Cross Sections

Scale at A3	1:200
Role	Landscape Architect- Design
Suitability	S0 - Initial non-contractual
Arup Job No	Rev
244562-00	P01.1
Name	
900237-ARP-ZZ-ZZ-DR-LD-00025	

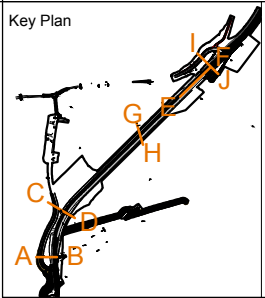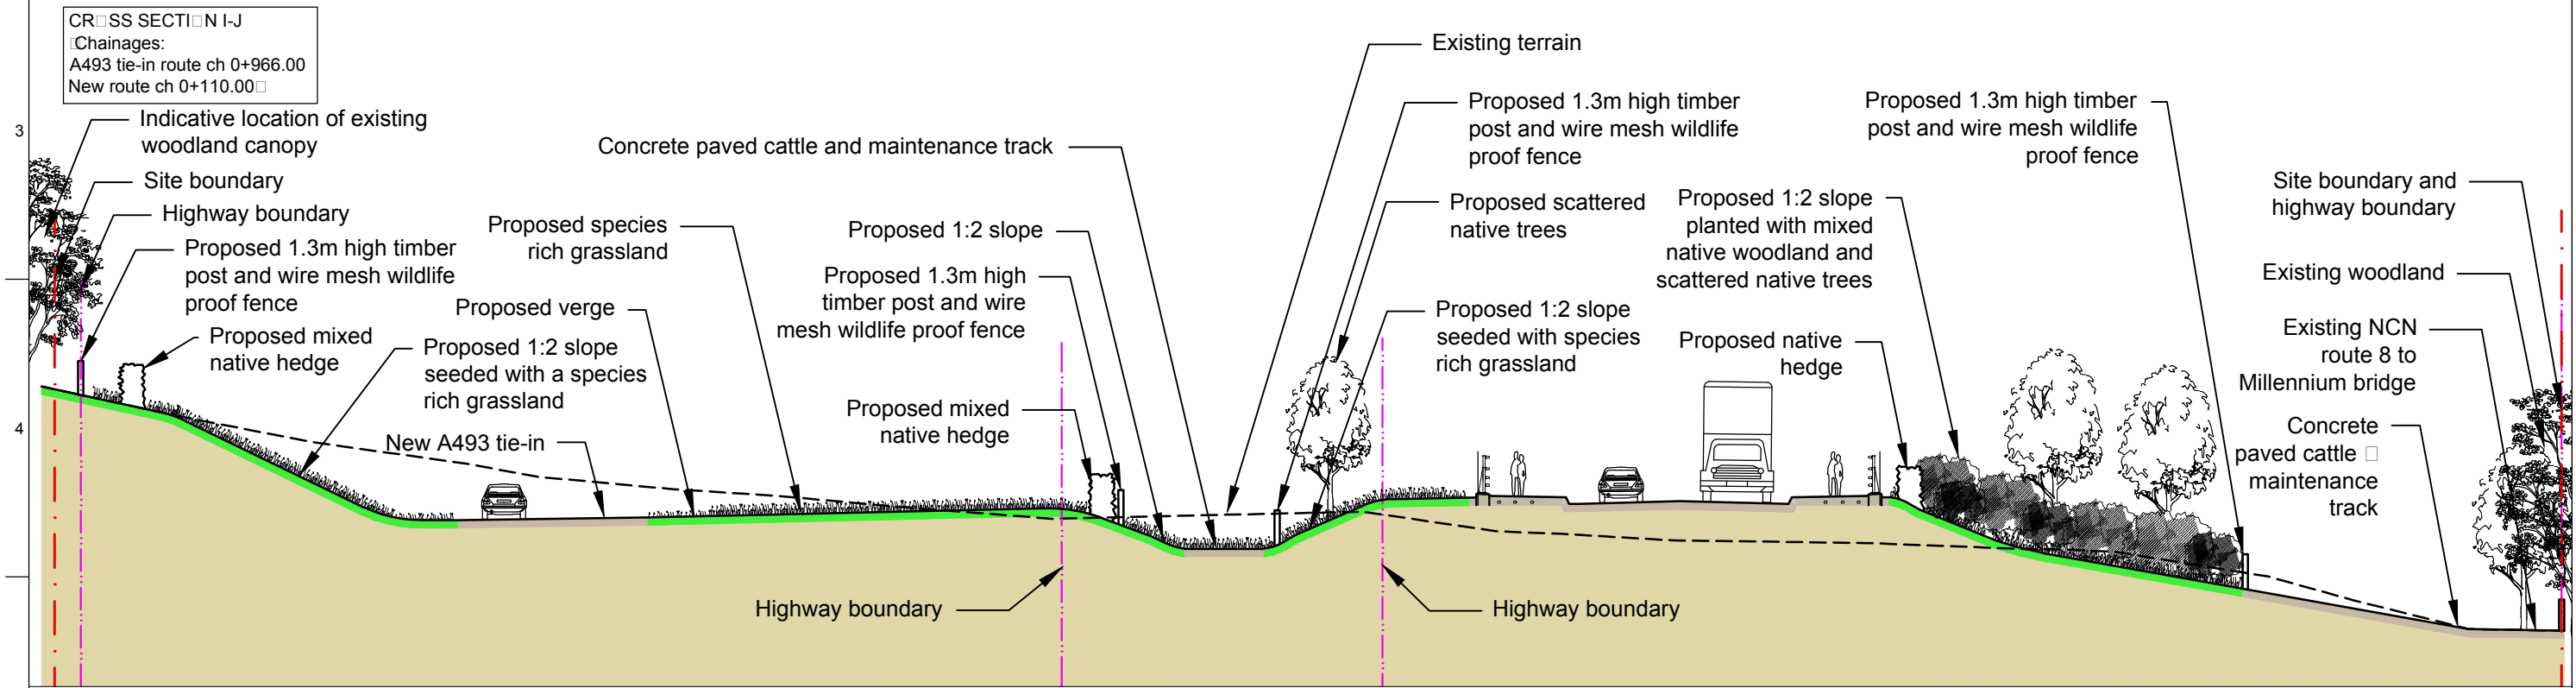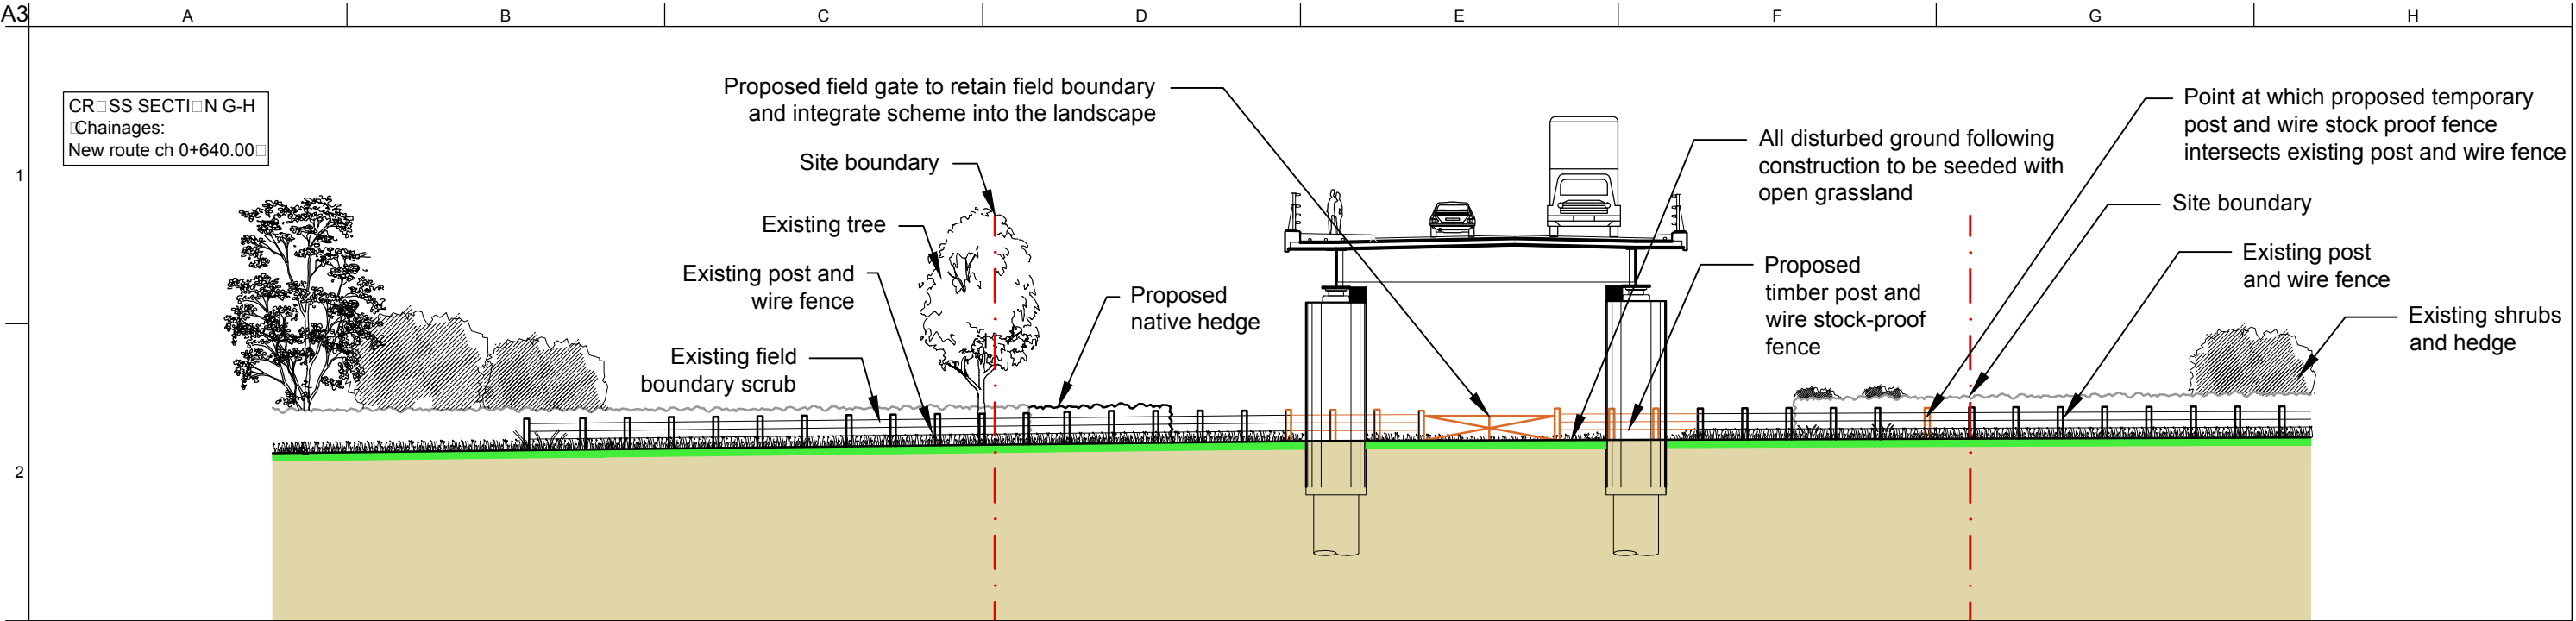

Do not scale

P01.1	----	----	----	----
Rev	Date	By	Chkd	Appd

ARUP **GRIFFITHS**
civil engineering and construction

WHS

Blythe Gate Blythe Valley Park
Solihiuli B90 8AE
Tel +44 121 213 3000 Fax +44 121 213 3001
www.arup.com

Project Title
A487 New Dyfi Bridge

Client

Llywodraeth Cymru
Welsh Government

Drawing Title
**Figure 8.10c
Landscape Cross Sections**

Scale at A3	1:200
Role	Landscape Architect- Design
Suitability	S0 - Initial non-contractual
Arup Job No	Rev
244562-00	P01.1
Name	
900237-ARP-ZZ-ZZ-DR-LD-00029	

© Arup