


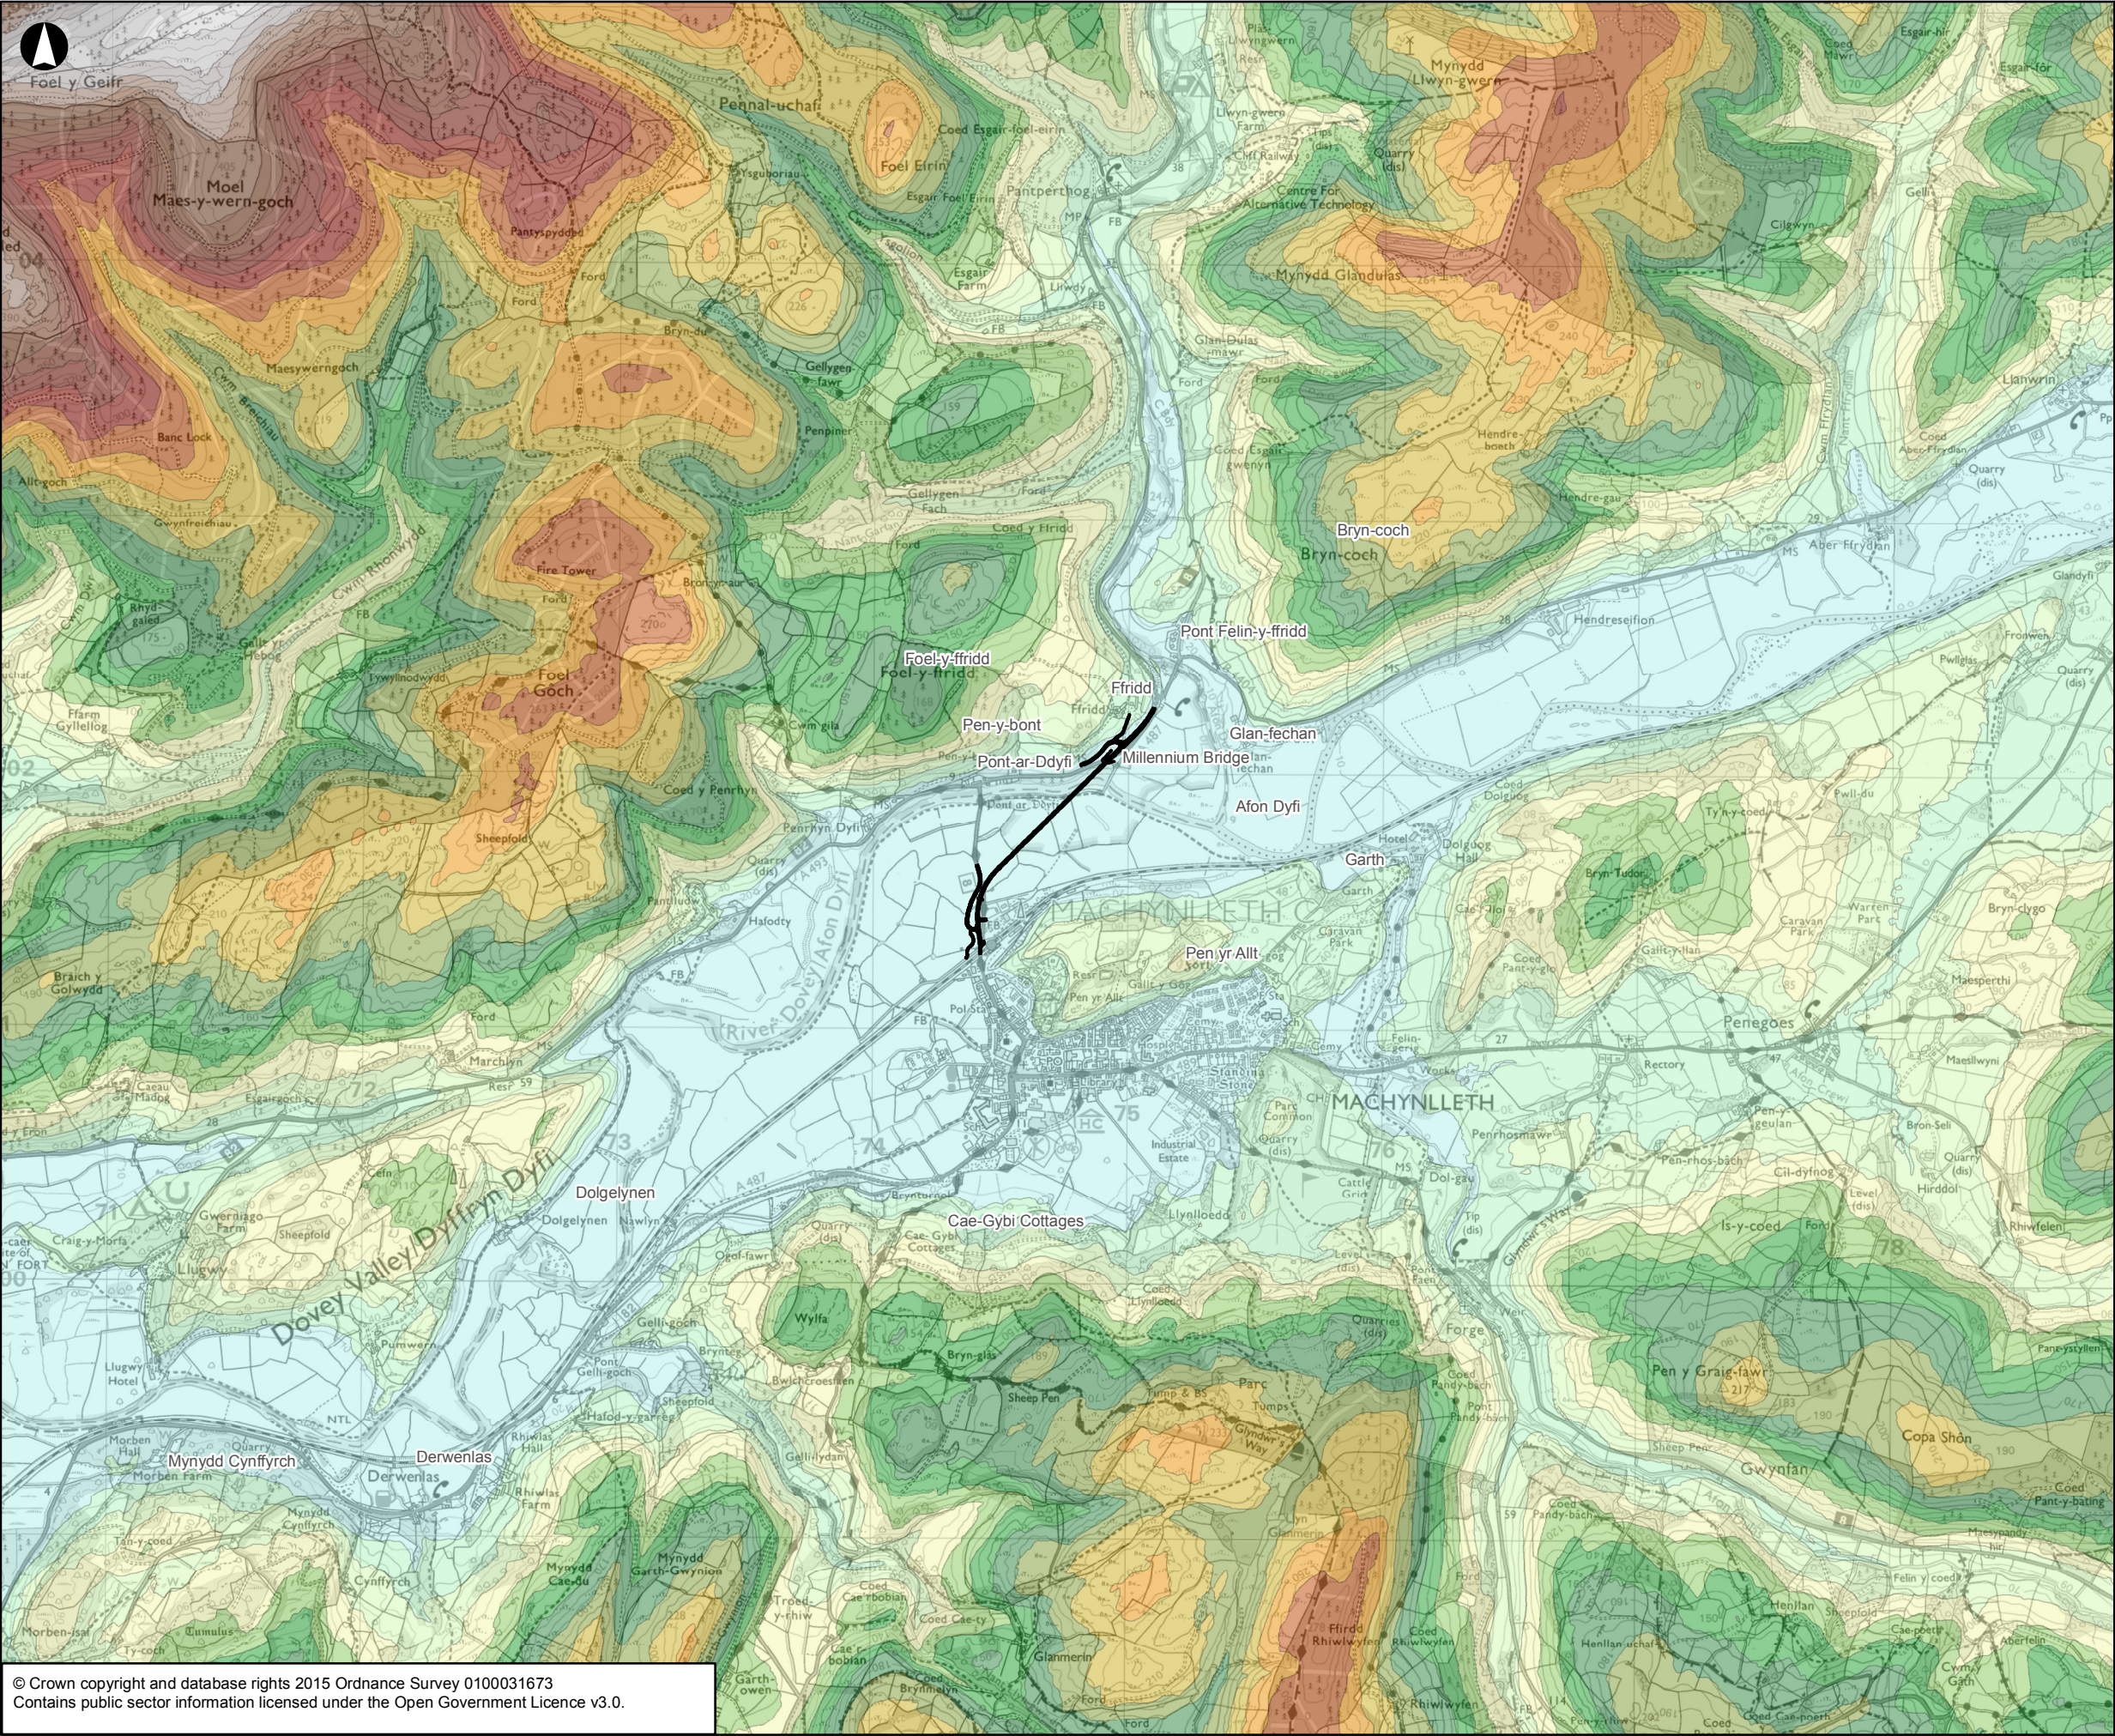

Legend

— Proposed Scheme

Elevation (mAOD)

500 +
475 - 500
450 - 475
425 - 450
400 - 425
375 - 400
350 - 375
325 - 350
300 - 325
275 - 300
250 - 275
225 - 250
200 - 225
175 - 200
150 - 175
125 - 150
100 - 125
75 - 100
50 - 75
25 - 50
0 - 25

Metres

0 335 670 1,340

P02	24/08/17	AH	BO	JP
Rev	Date	By	Chkd	Appd

ARUP

Blythe Gate Blythe Valley Park
Solihull B90 8AE
Tel +44 121 213 3000 Fax +44 121 213 3001
www.arup.com

GRIFFITHS
civil engineering and construction

WHS

Client

Llywodraeth Cymru
Welsh Government

Project Title

A487 New Dyfi Bridge

Drawing Title

**Figure 8.4
Topography**

Scale at A3

1:25,000

Role

Specialist Designer - Environmental

Suitability

S0 - Initial non-contractual

Arup Job No	Rev
244562-00	P02
Name	
900237-ARP-ZZ-ZZ-DR-LX-00020	