


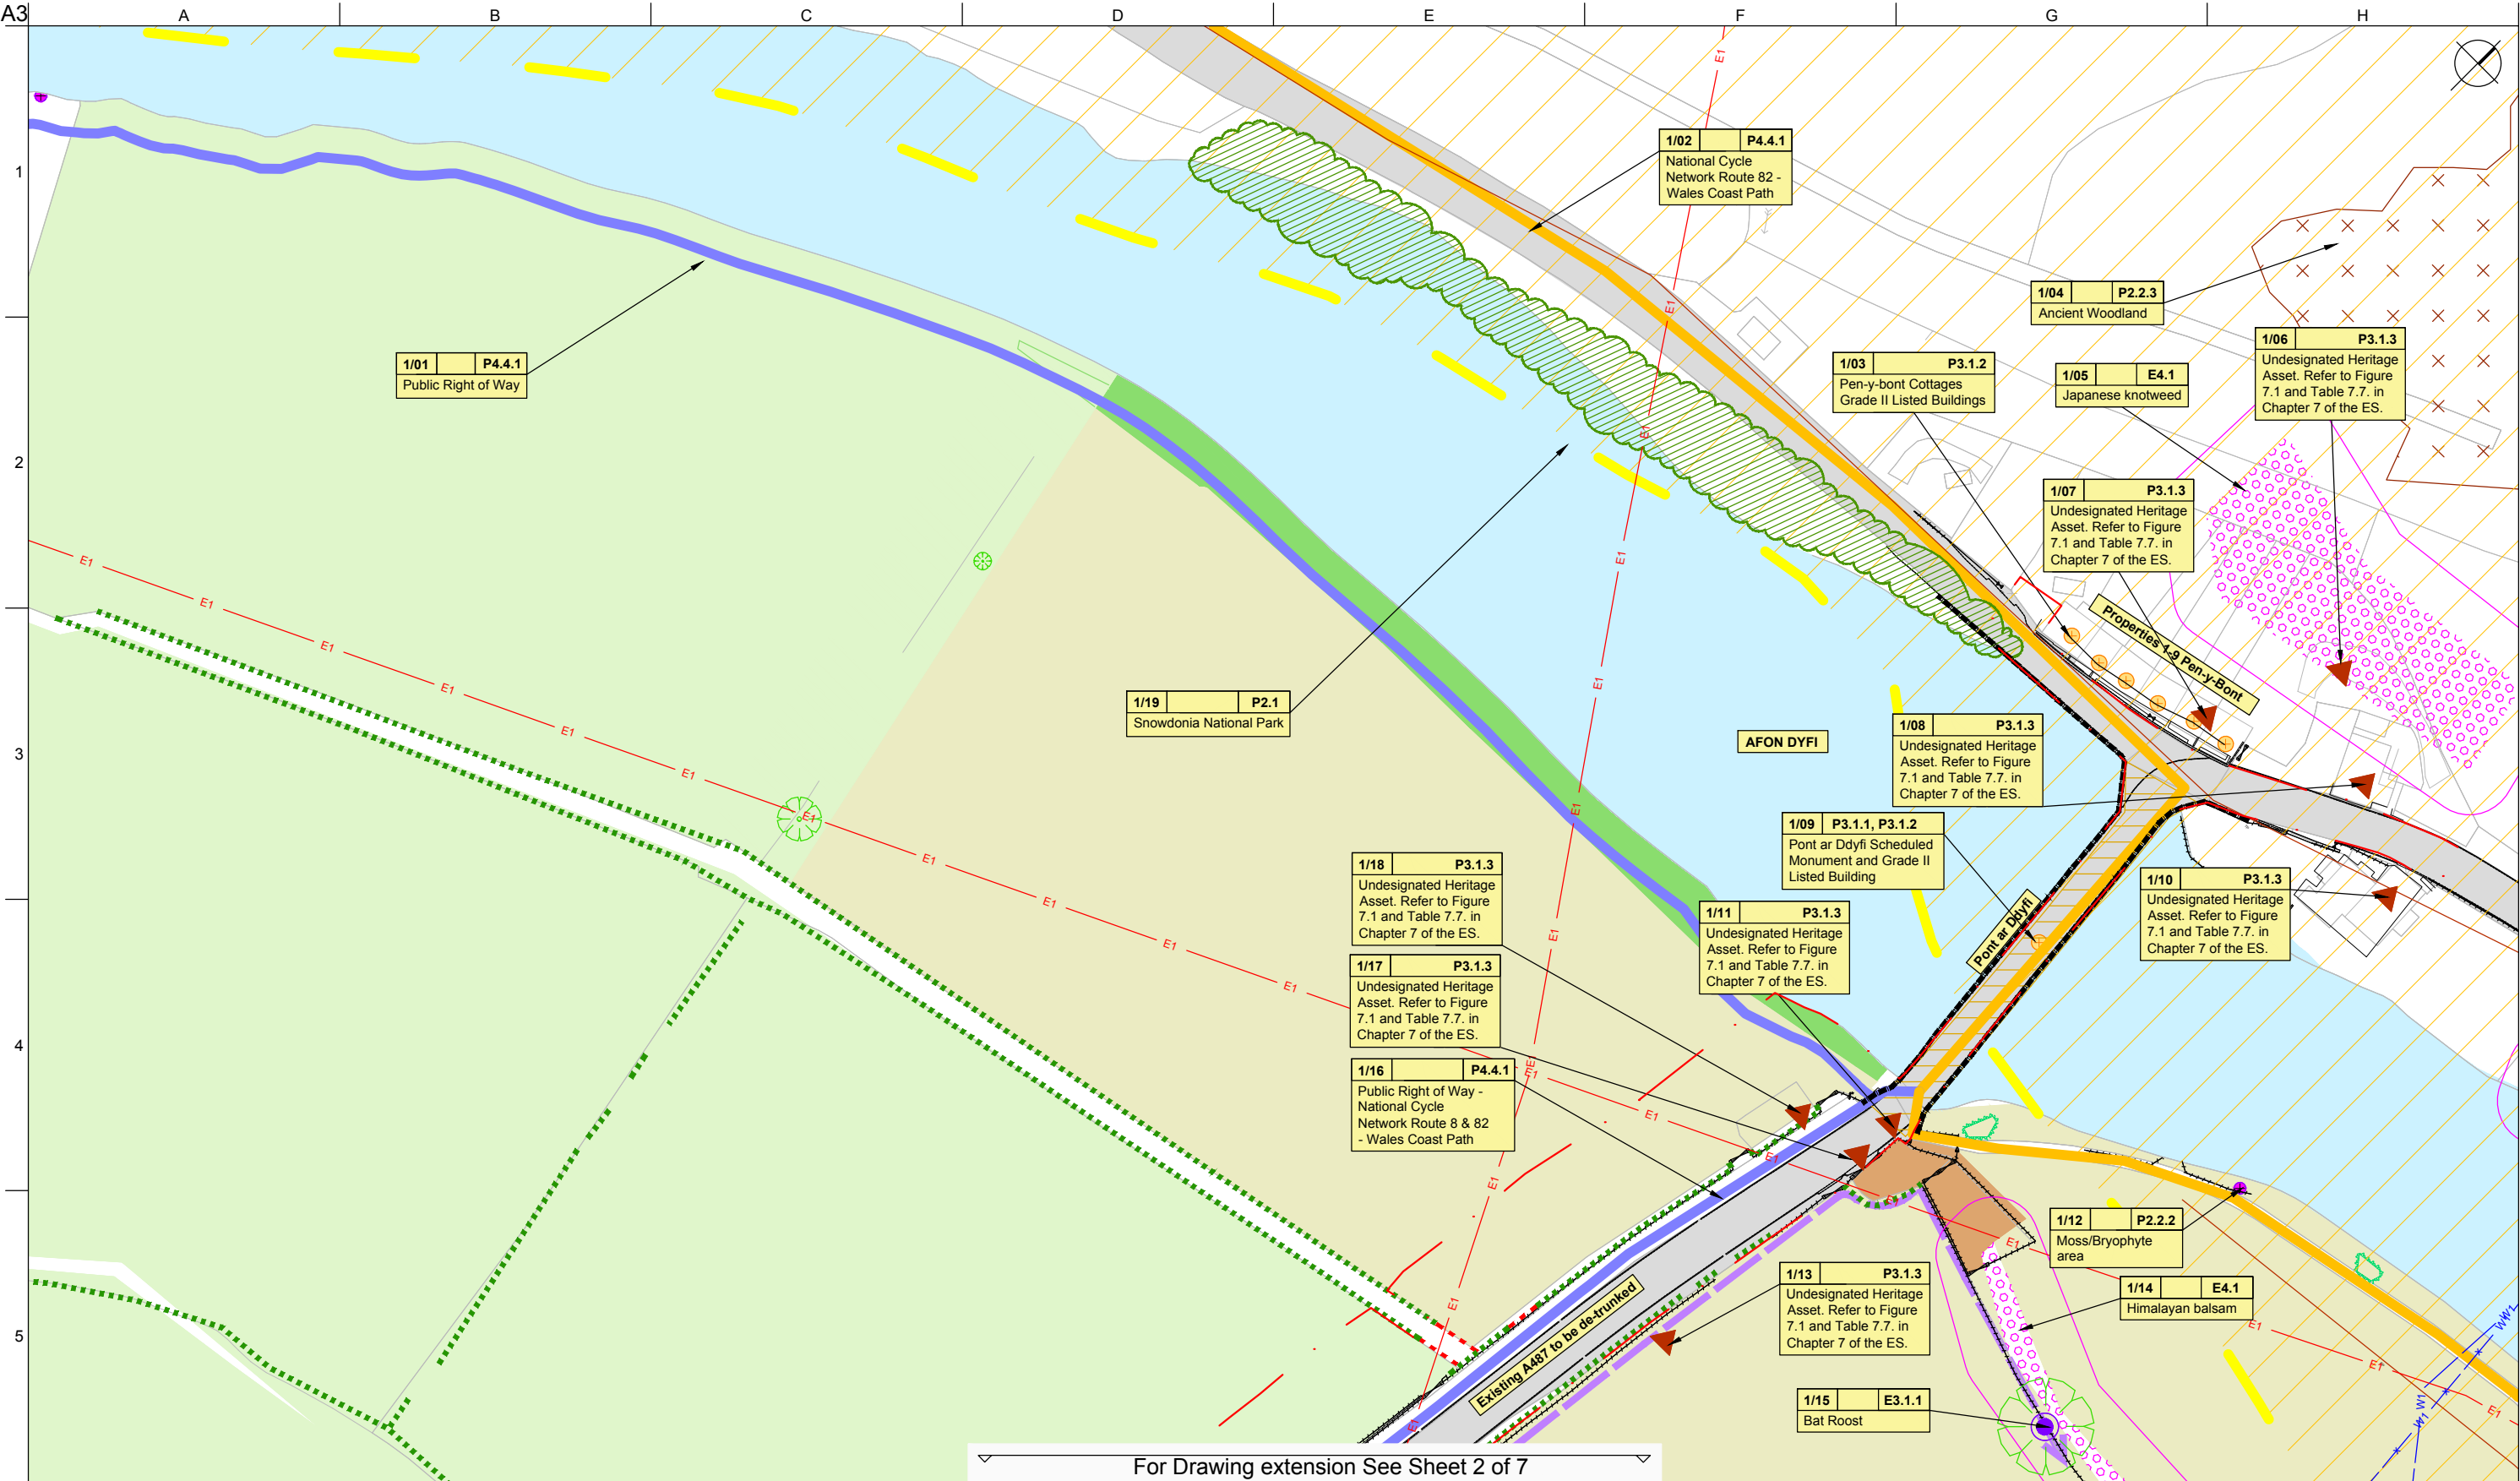

For Legend and Keyplan please see drawing 7 of 7.

P01.1					
Rev	Date	By	Chkd	Appd	

ARUP **GRIFFITHS**
civil engineering and construction
WHS
Blythe Gate Blythe Valley Park
Solihull B90 8AE
Tel +44 121 213 3000 Fax +44 121 213 3001
www.arup.com

Project Title
A487 New Dyfi Bridge


Client



Drawing Title
Figure 8.7
Baseline Environmental Plan
Sheet 1 of 7

Scale at A3
1:1000

Role	Landscape Architect - Mapping
Suitability	S0 - Initial non-contractual
Arup Job No	244562-00
Rev	P01.1
Name	900237-ARP-ZZ-ZZ-DR-LM-00011

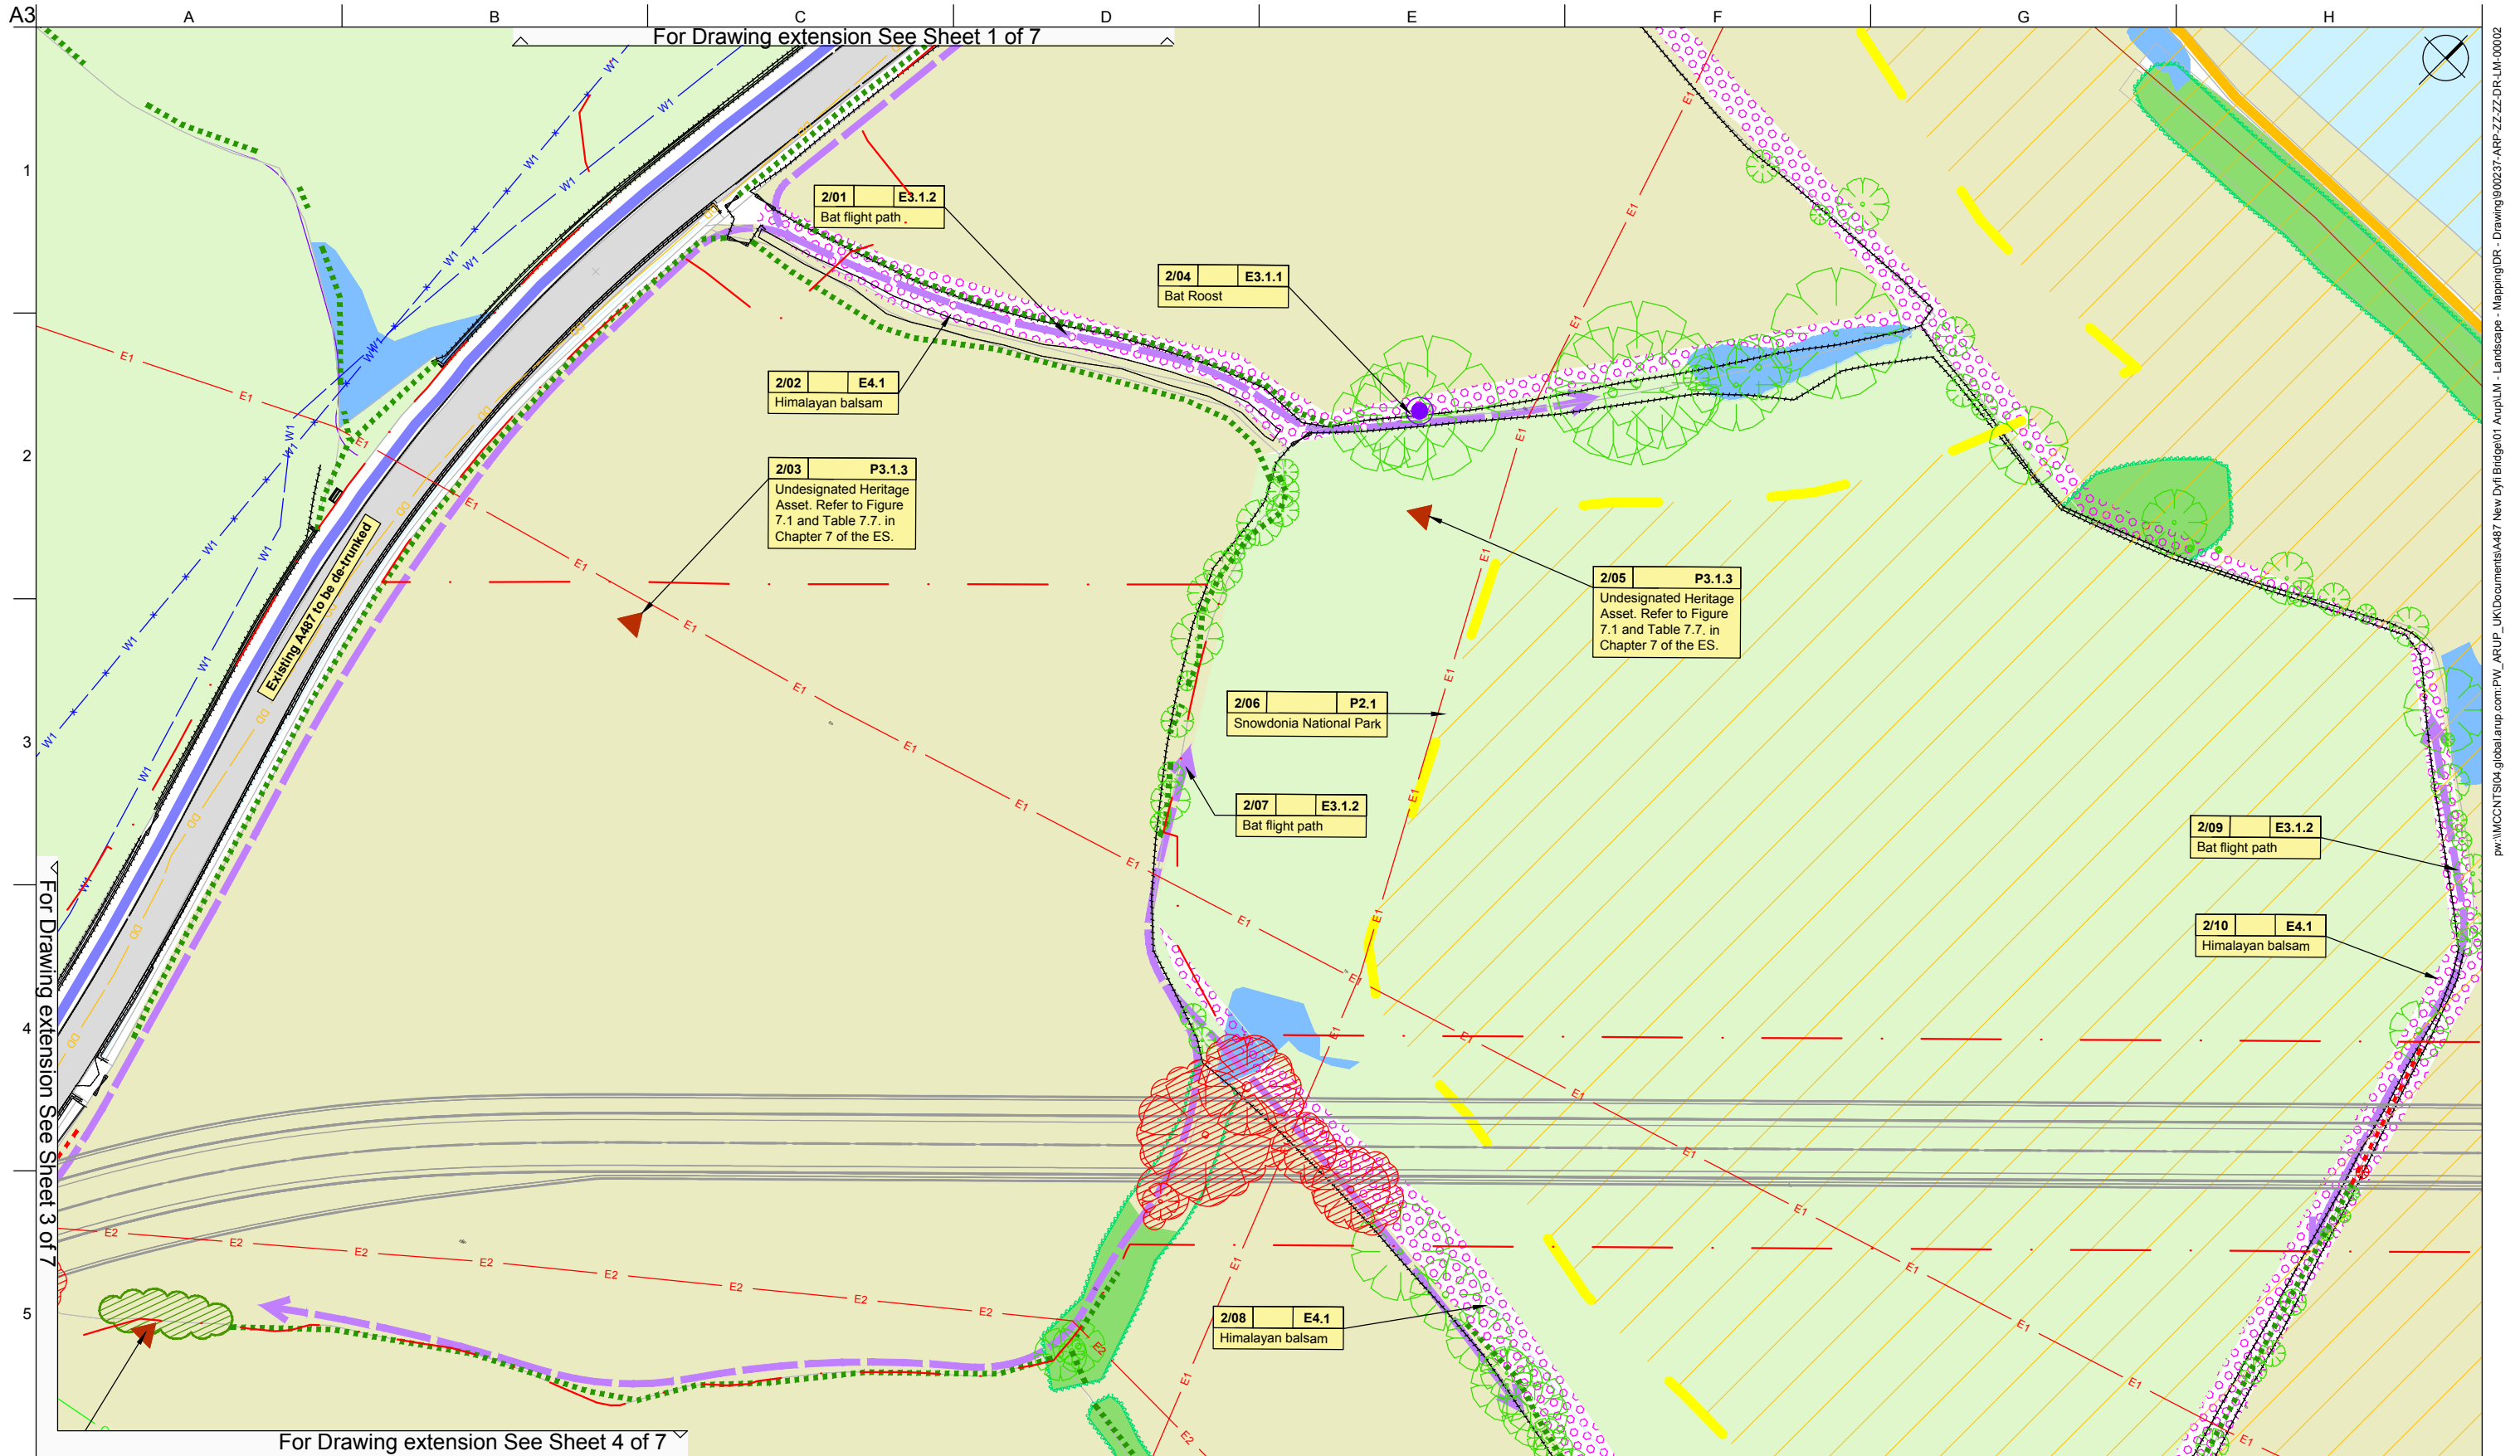

For Legend and Keyplan please see drawing 7 of 7.

P01.1					
Rev	Date	By	Chkd	Appd	

ARUP **GRIFFITHS**
civil engineering and construction

WHS

Blythe Gate Blythe Valley Park
Solihull B90 8AE
Tel +44 121 213 3000 Fax +44 121 213 3001
www.arup.com

Project Title
A487 New Dyfi Bridge

Client



Drawing Title
Figure 8.7
Baseline Environmental Plan
Sheet 2 of 7

Scale at A3
1:1000


Role
Landscape Architect - Mapping

Suitability
S0 - Initial non-contractual

Arup Job No
244562-00

Rev
P01.1

Name
900237-ARP-ZZ-ZZ-DR-LM-00002

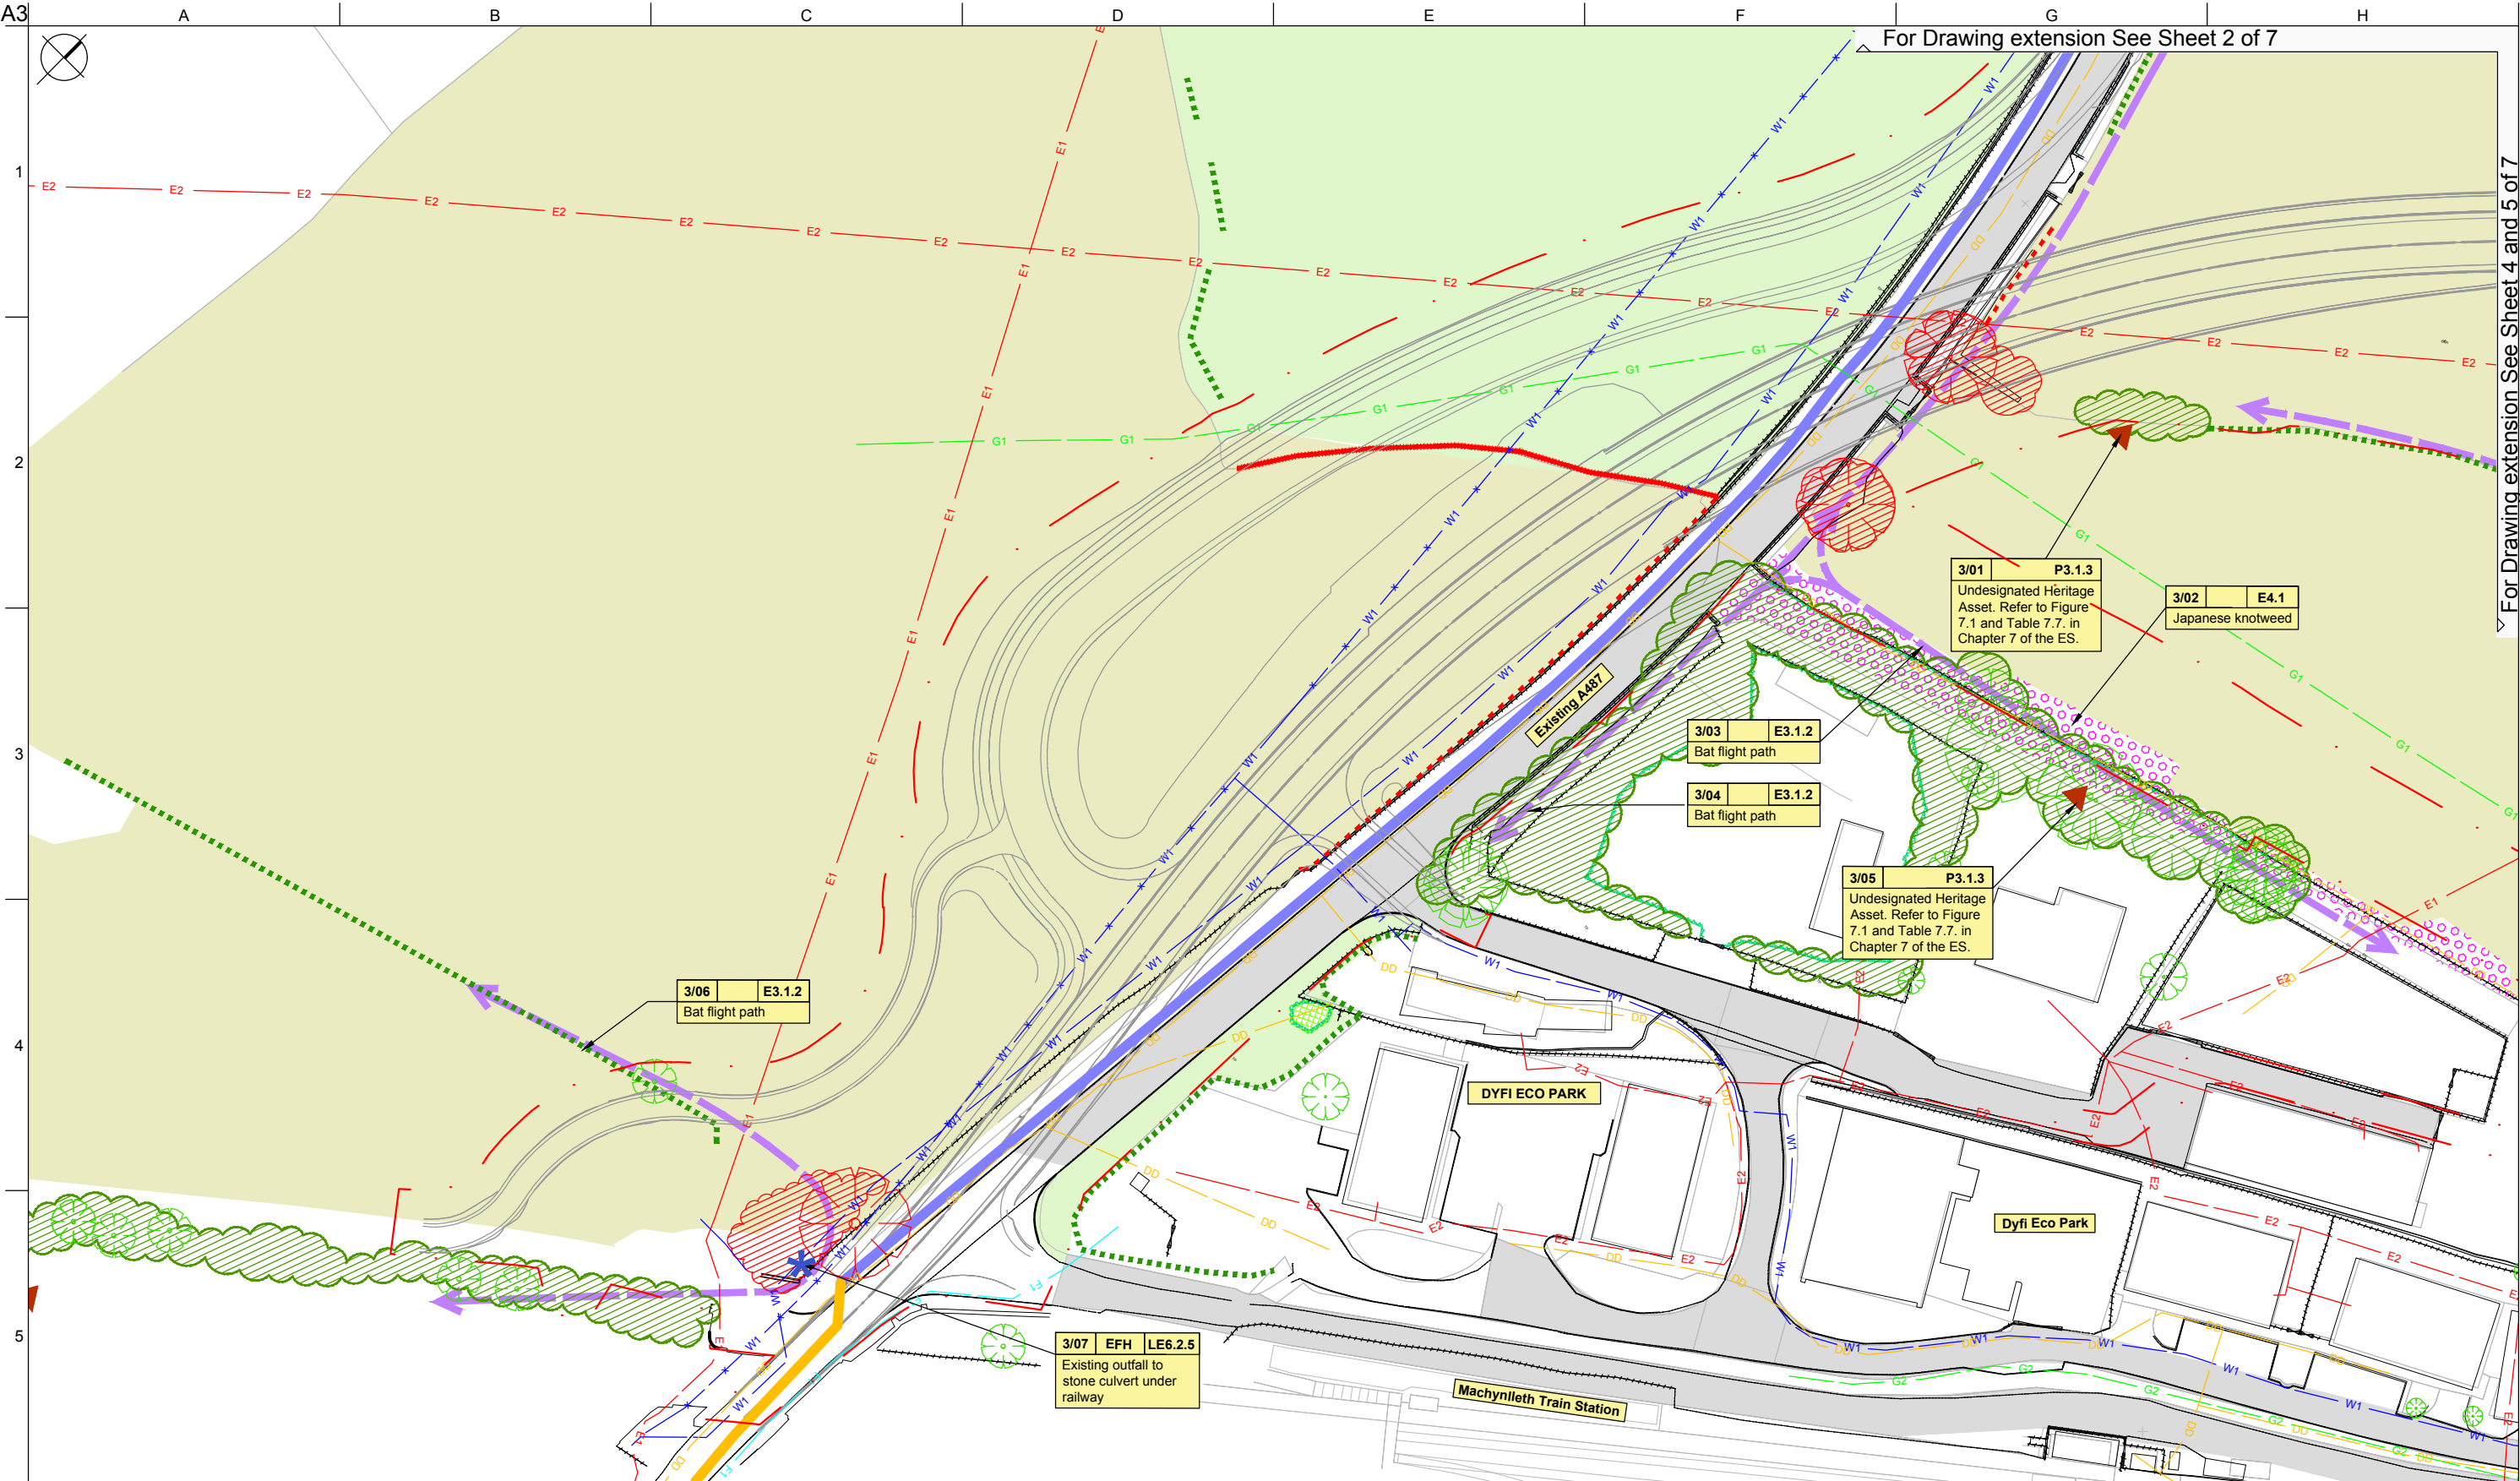

For Legend and Keyplan please see drawing 7 of 7.

P01.1					
Rev	Date	By	Chkd	Appd	

ARUP

GRIFFITHS
civil engineering and construction

WHS

Blythe Gate Blythe Valley Park
Solihull B90 8AE
Tel +44 121 213 3000 Fax +44 121 213 3001
www.arup.com

WHS


Project Title
A487 New Dyfi Bridge

Client



Drawing Title
Figure 8.7
Baseline Environmental Plan
Sheet 3 of 7

Scale at A3	1:1000
Role	Landscape Architect - Mapping
Suitability	S0 - Initial non-contractual
Arup Job No	244562-00
Rev	P01.1
Name	900237-ARP-ZZ-ZZ-DR-LM-00003

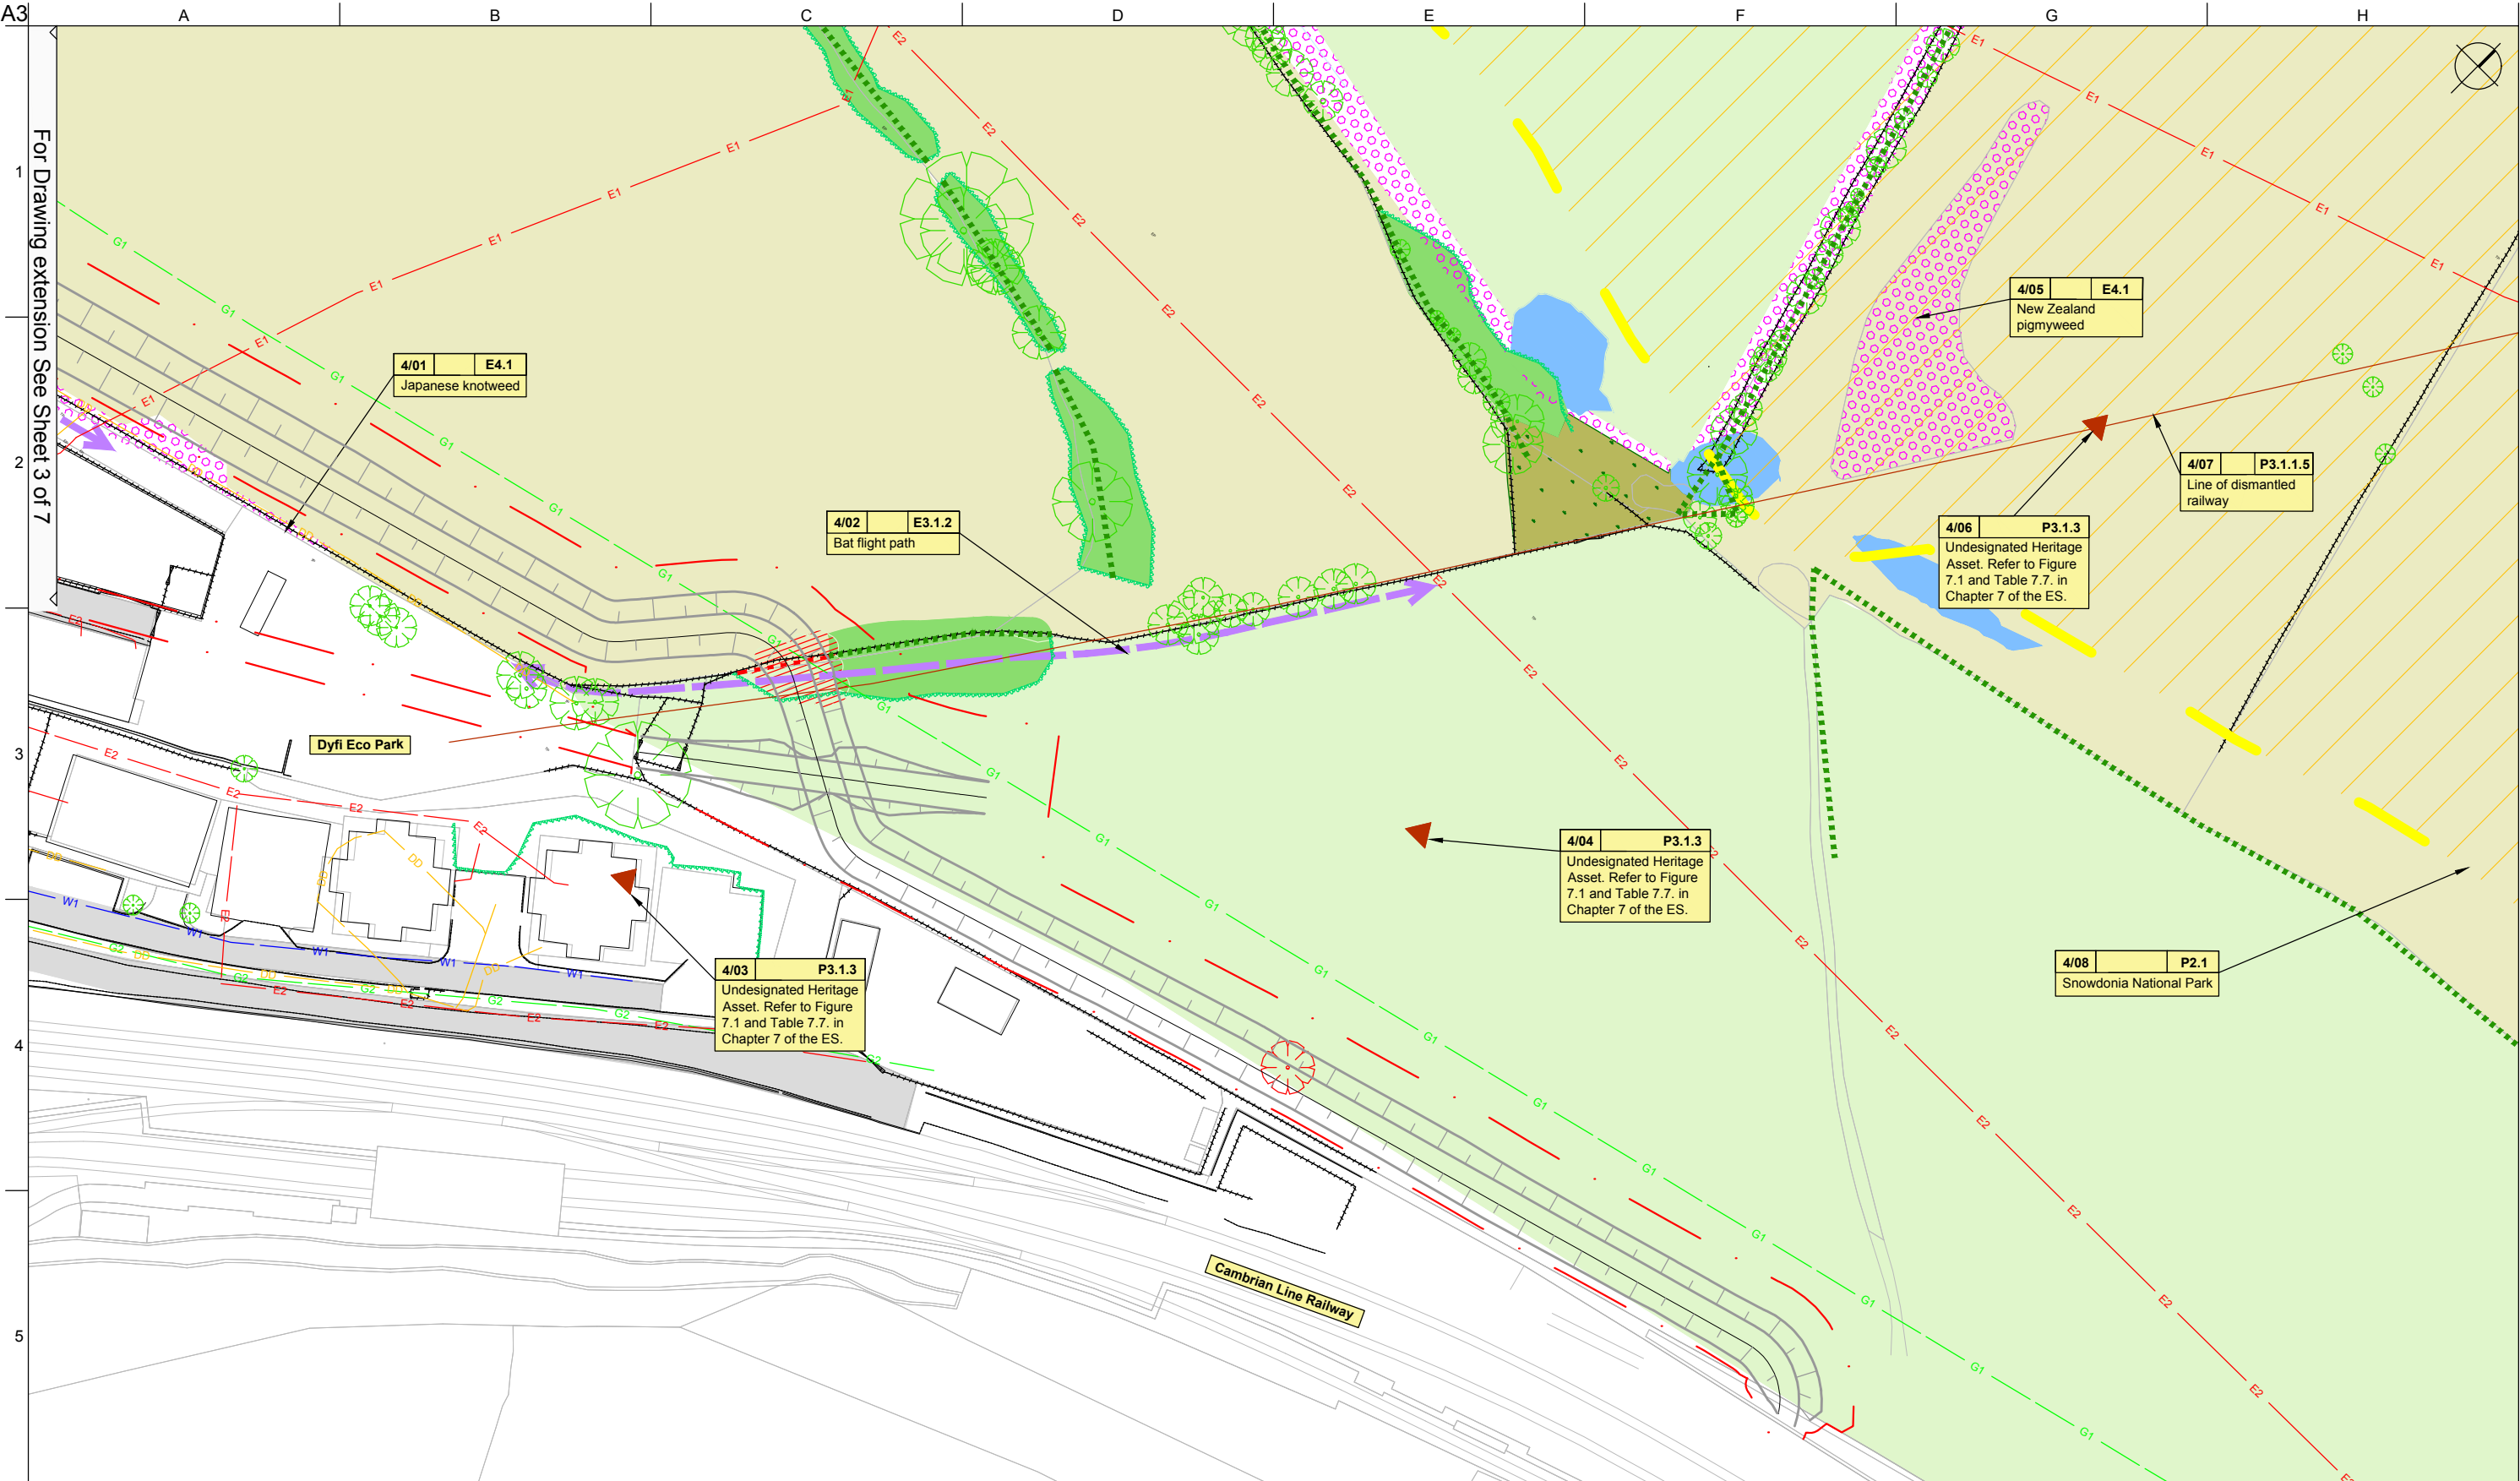

For Legend and Keyplan please see drawing 7 of 7.

P01.1					
Rev	Date	By	Chkd	Appd	

ARUP

GRIFFITHS
civil engineering and construction

WHS

Blythe Gate Blythe Valley Park
Solihull B90 8AE
Tel +44 121 213 3000 Fax +44 121 213 3001
www.arup.com


Llywodraeth Cymru
Welsh Government


Project Title
A487 New Dyfi Bridge

Client

Drawing Title
Figure 8.7
Baseline Environmental Plan
Sheet 4 of 7

Scale at A3
1:1000

Role	Landscape Architect - Mapping
Suitability	S0 - Initial non-contractual
Arup Job No	244562-00
Name	900237-ARP-ZZ-ZZ-DR-LM-00004
Rev	P01.1

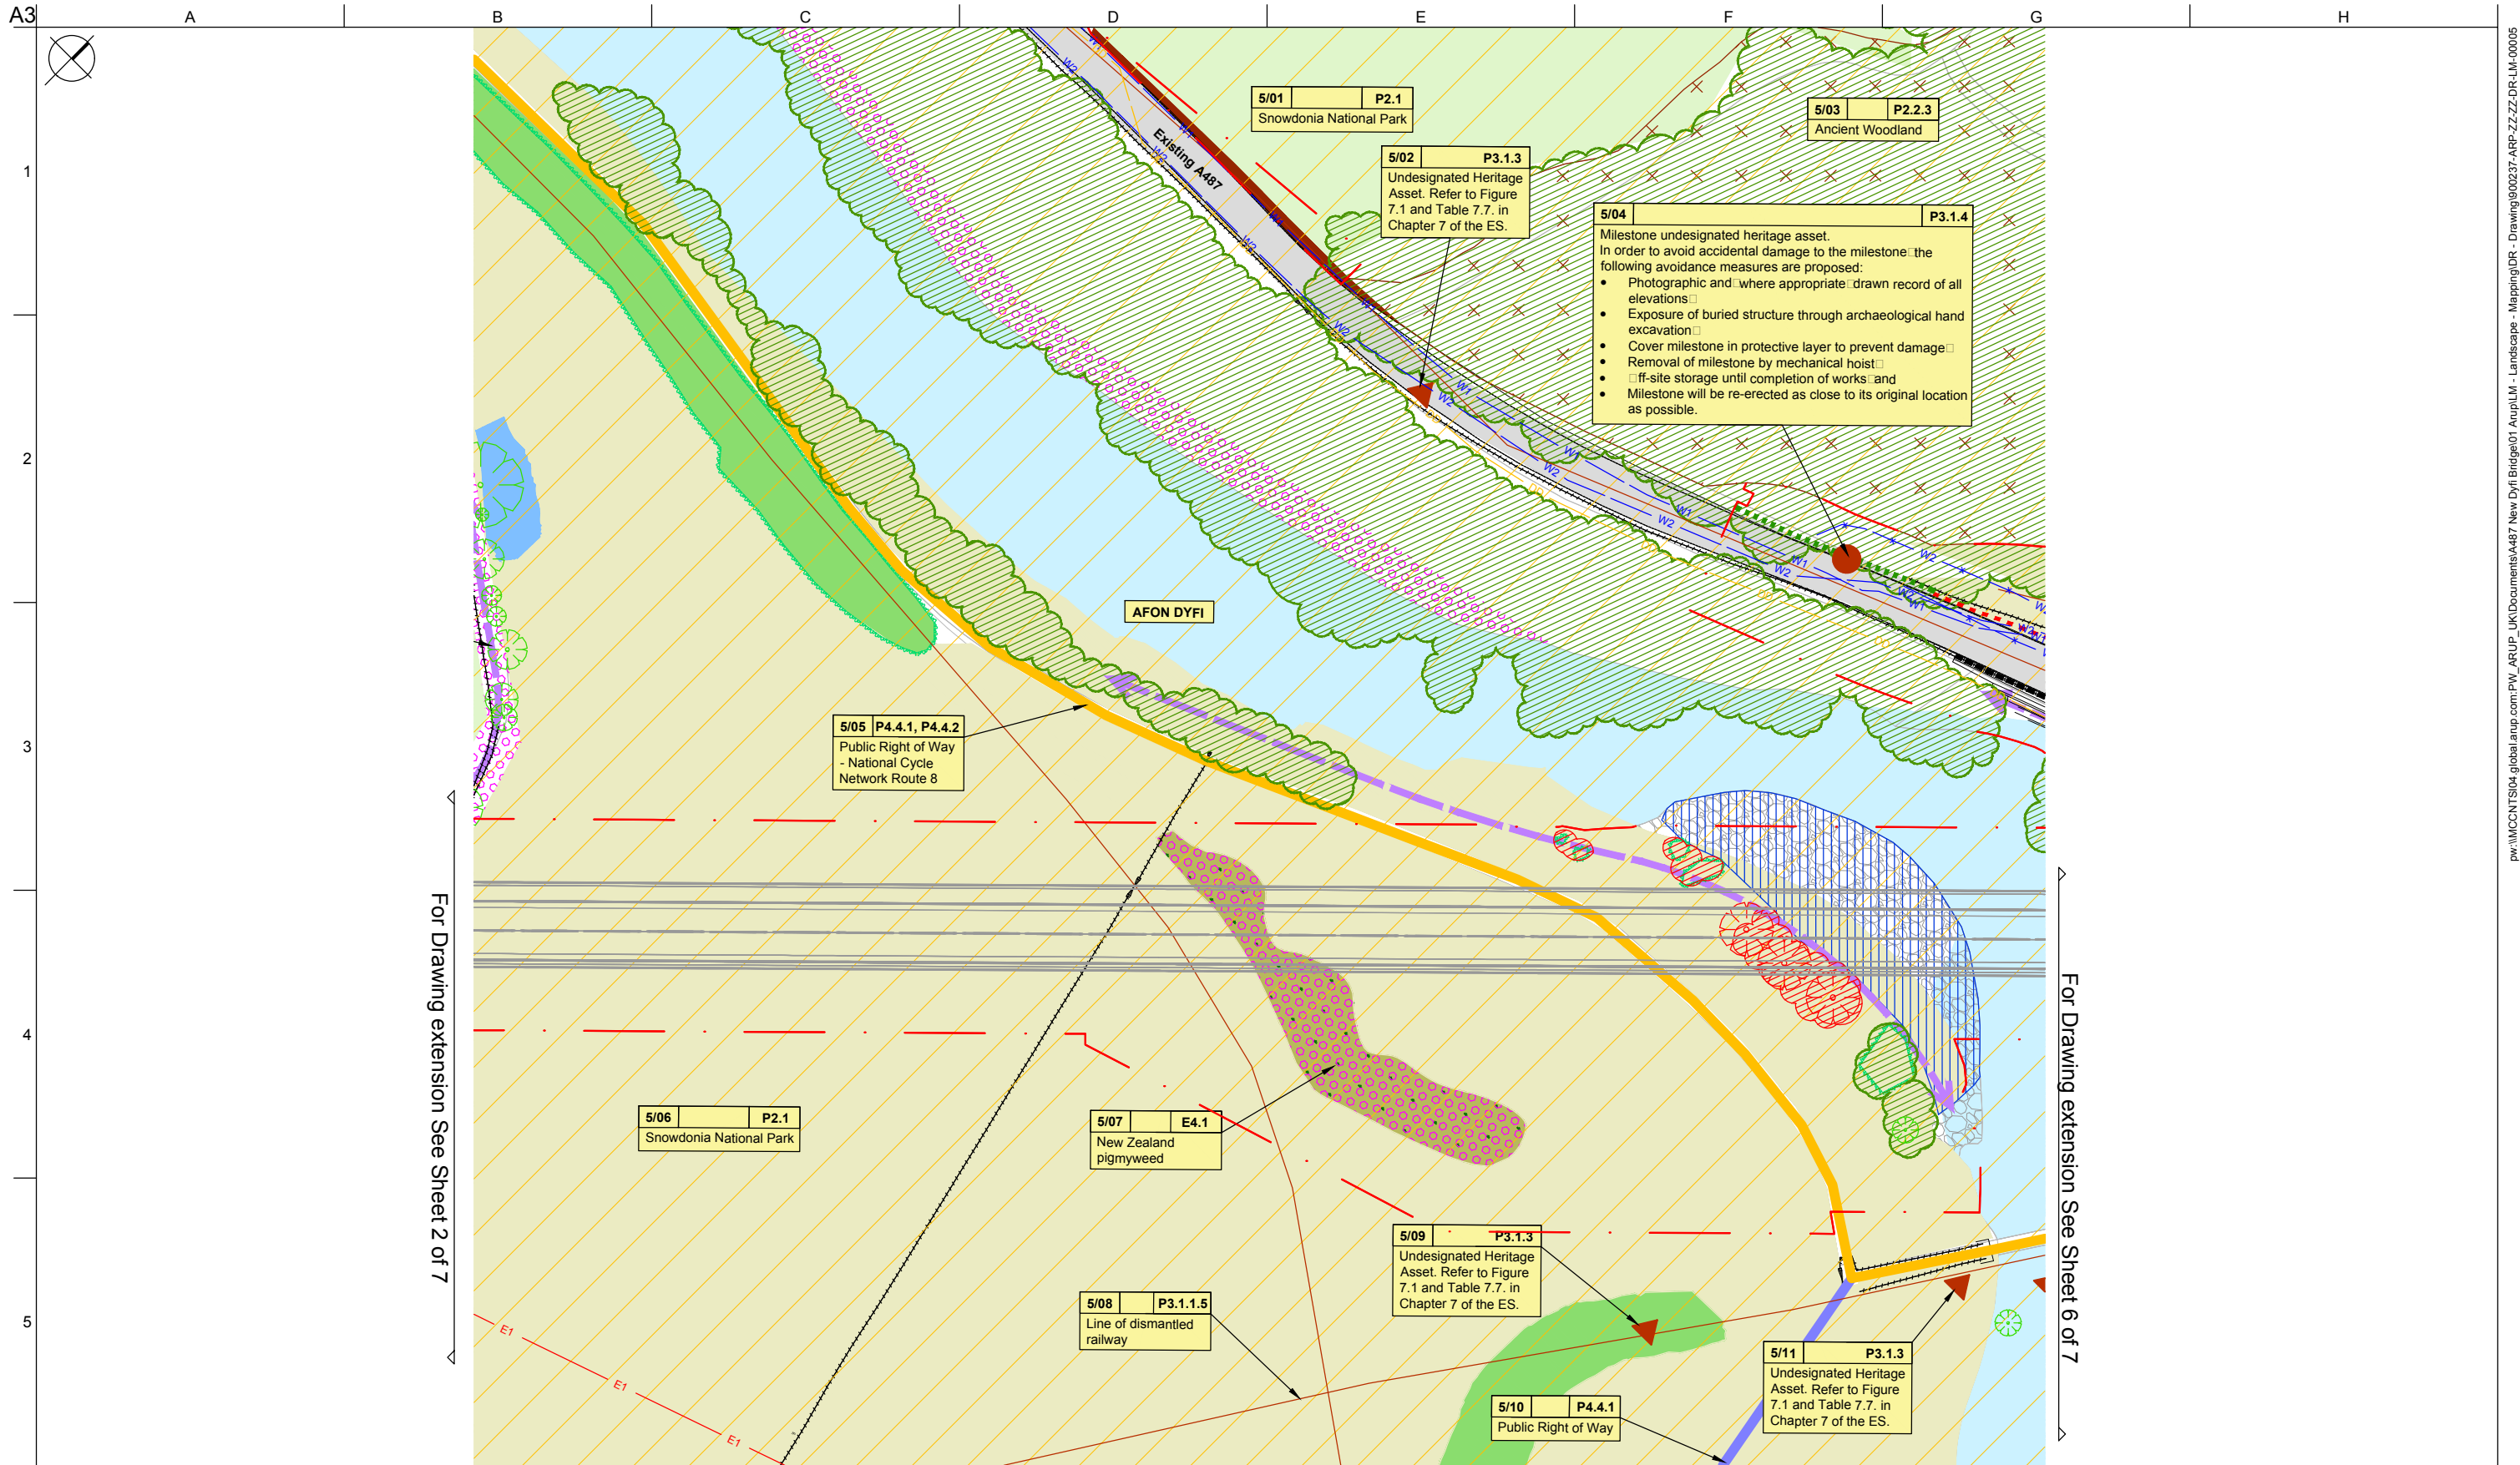

For Legend and Keyplan please see drawing 7 of 7.

P01.1					
Rev	Date	By	Chkd	Appd	

ARUP **GRIFFITHS**
civil engineering and construction
WHS
Blythe Gate Blythe Valley Park
Solihull B90 8AE
Tel +44 121 213 3000 Fax +44 121 213 3001
www.arup.com

Project Title
A487 New Dyfi Bridge

Client



Drawing Title
**Figure 8.7
Baseline Environmental Plan
Sheet 5 of 7**

Scale at A3
1:1000


Role
Landscape Architect - Mapping

Suitability
S0 - Initial non-contractual

Arup Job No
244562-00

Rev
P01.1

Name
900237-ARP-ZZ-ZZ-DR-LM-00005

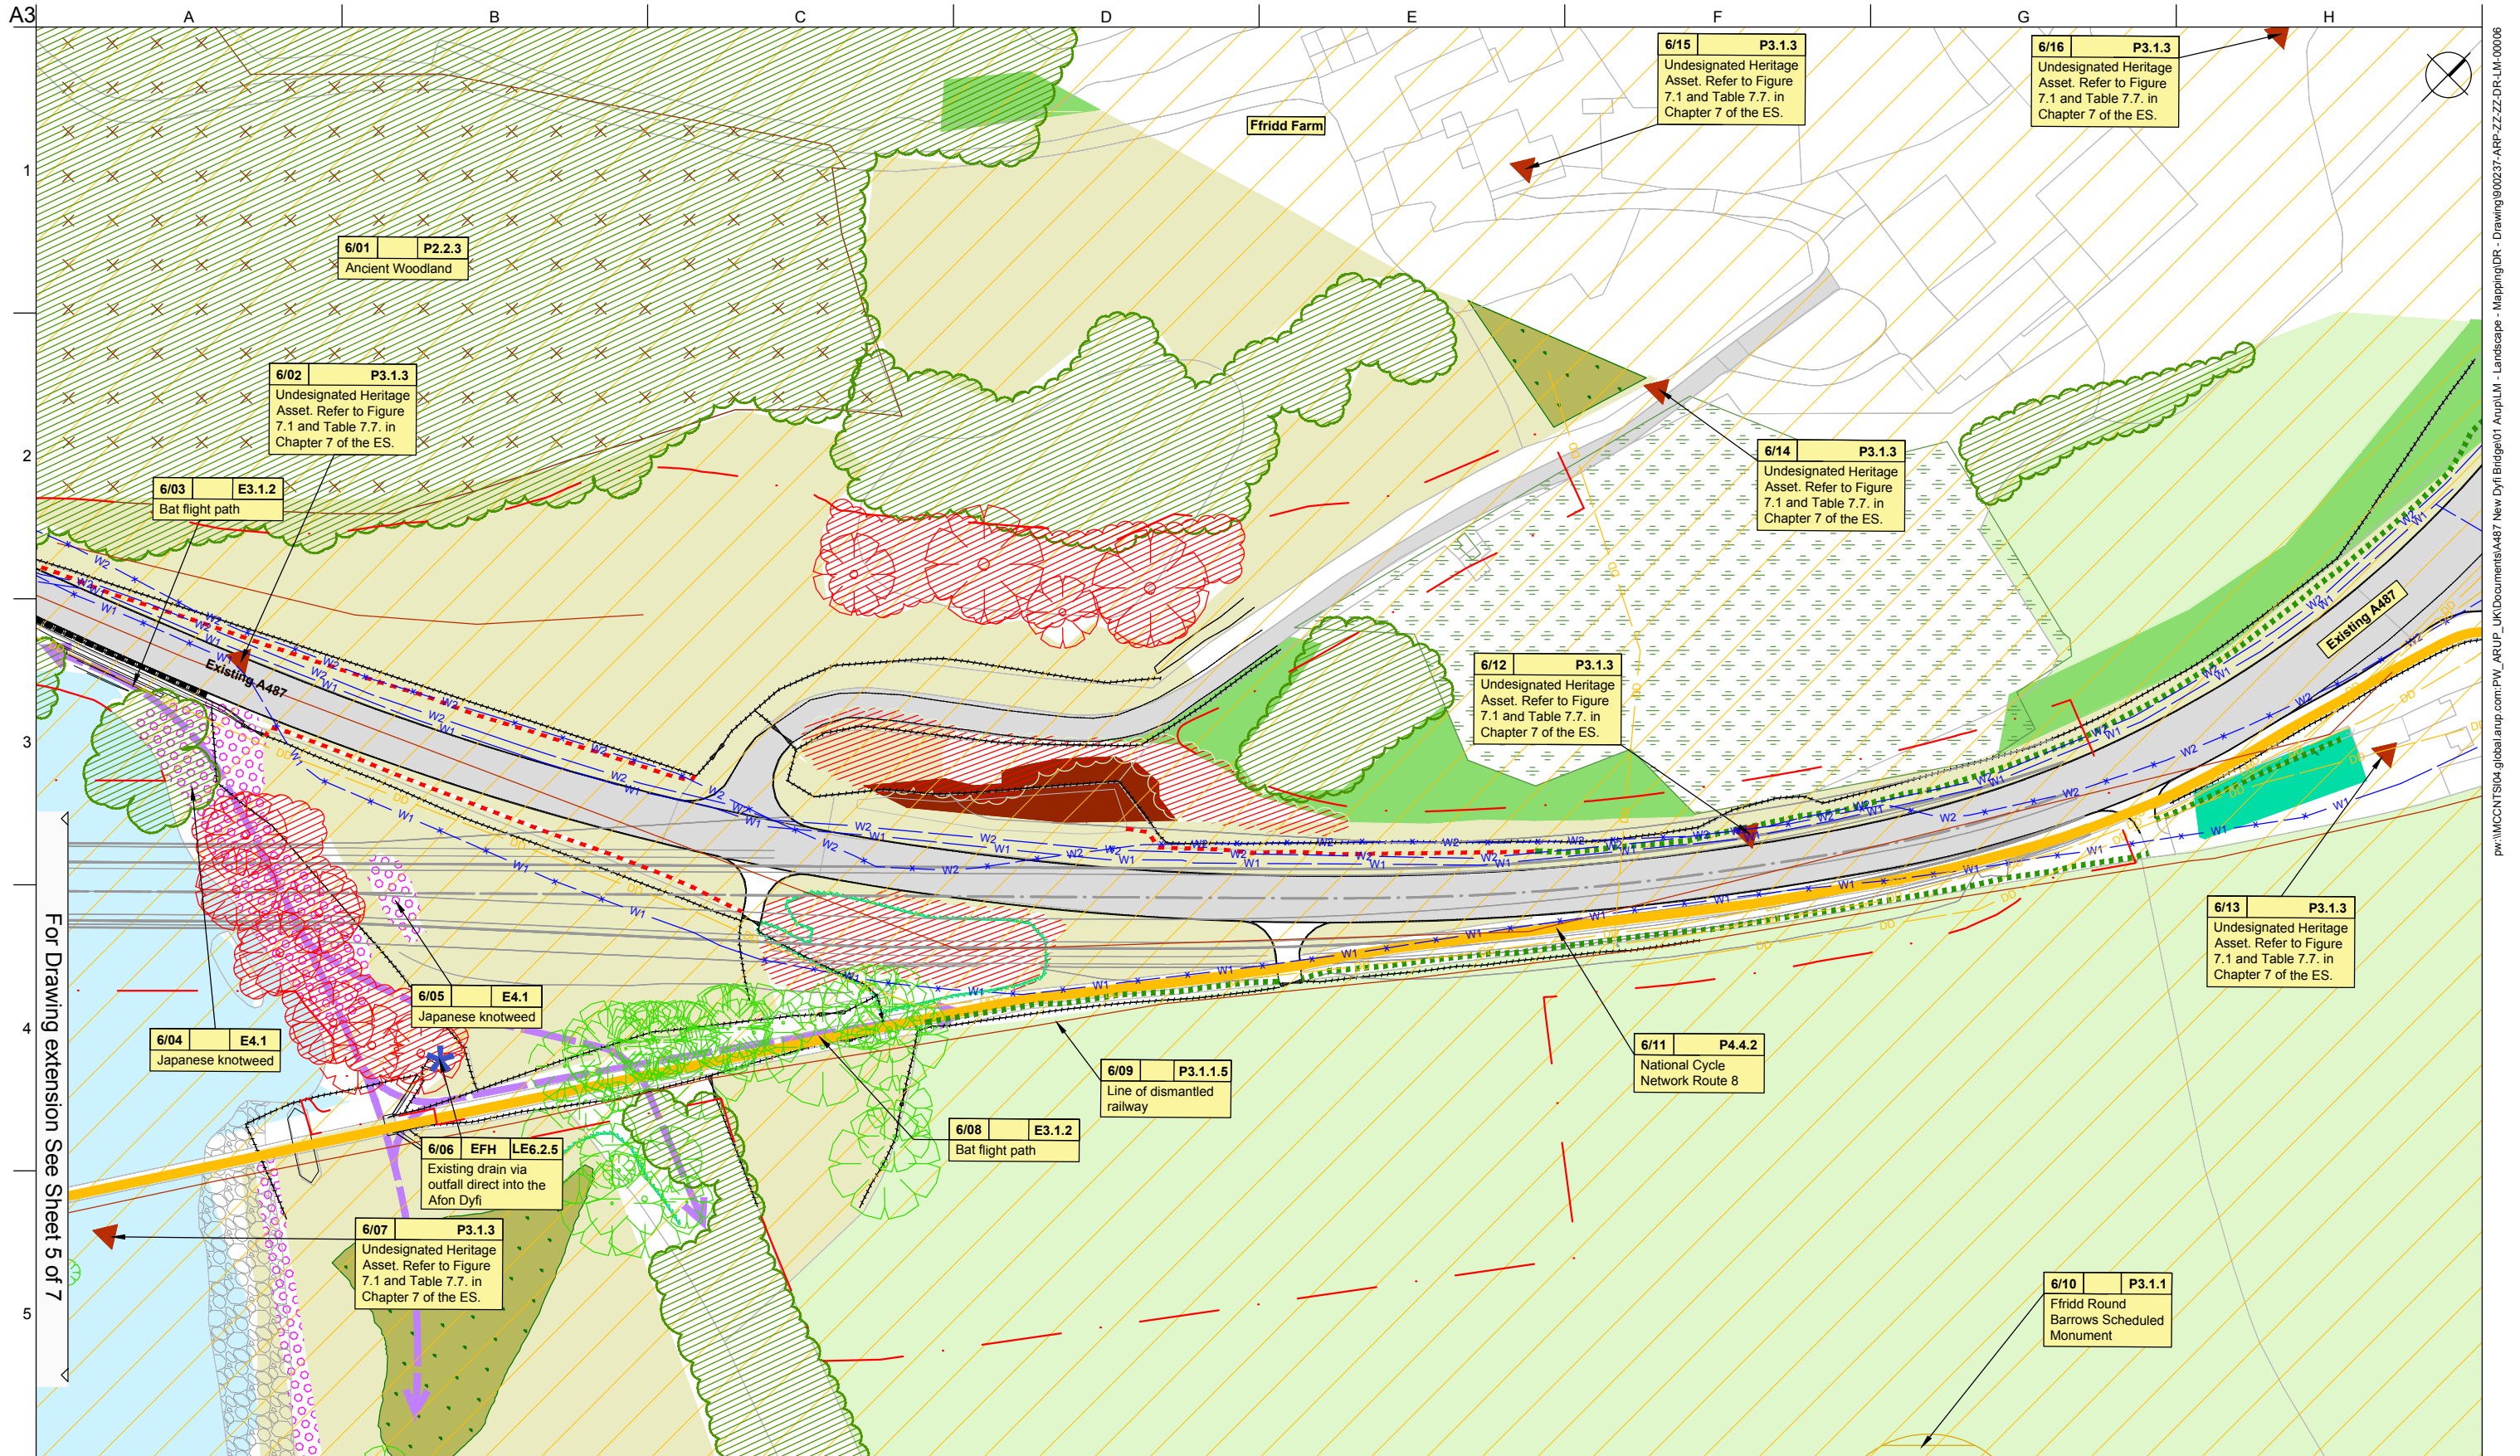

For Legend and Keyplan please see drawing 7 of 7.

P01.1					
Rev	Date	By	Chkd	Appd	

ARUP **GRIFFITHS**
civil engineering and construction
WHS
Blythe Gate Blythe Valley Park
Solihull B90 8AE
Tel +44 121 213 3000 Fax +44 121 213 3001
www.arup.com

Project Title
A487 New Dyfi Bridge

Client



Drawing Title
Figure 8.7
Baseline Environmental Plan
Sheet 6 of 7

Scale at A3
1:1000

Role
Landscape Architect - Mapping

Suitability
S0 - Initial non-contractual

Arup Job No
244562-00

Rev
P01.1

Name
900237-ARP-ZZ-ZZ-DR-LM-00006

LEGEND

Scheme boundary

Planning Policy Features

P2.1: Statutory Landscape Designations (Snowdonia National Park)

P2.2.1: Important Invertebrate Area

P2.2.2 Moss/bryophyte Area

P2.2.3: Ancient Woodland

P3.1.1: Scheduled Monument

P3.1.2: Listed Buildings

P3.1.3: Undesignated Heritage Asset

P3.1.4: Undesignated Milestone Heritage Asset

P3.1.5: Undesignated Linear Heritage Asset

P4.4.1: Footpath

P4.4.2: NCN Cycle Path

Existing to be retained

Tree

Hedgerow

Woodland

Amenity ornamental shrubs

Shingle beach

Afon Dyfi

Stone Wall

Fence and gate

Roads

Drainage outfall

Existing to be removed

Woodland / scrub

Trees

Hedgerow

Hedgerow to be translocated

Phase 1 Habitat

Amenity Grassland

Bare Ground

Improved Grassland

Marshy Grassland

Poor Semi-Improved Grassland

Rock Outcrop

Scattered Scrub

Scrub

Standing Water

Environmental Elements

E3.1.1: Bat Roost

E3.1.2: Bat Flight Line

E3.1.3: Invasive Plant Species

Distribution Main

Non Operational Distribution Main

Trunk Main

Non Operational Trunk Main

Foul Sewer - Gravity

Combined Sewer - Gravity

Combined Surface Water & Sewer - Gravity

High Pressure Gas Main

Low Pressure Gas Main

High Voltage Overhead Line HV 11kV

High Voltage Overhead Line EHV 33kV

Low Voltage Overhead Line

High Voltage Underground Line

Low Voltage Underground Line

High Voltage Underground Line Disused

BT Ducting

DRAWING SHEET LOCATION PLAN

P01.1					
Rev	Date	By	Chkd	Appd	

ARUP

GRIFFITHS

civil engineering and construction

WHS

Blythe Gate Blythe Valley Park
Solihull B90 8AE
Tel +44 121 213 3000 Fax +44 121 213 3001
www.arup.com

Project Title
A487 New Dyfi Bridge

Client

Drawing Title
Figure 8.7
Baseline Environmental Keyplan
Sheet 7 of 7

Scale at A3
1:1000

Role	Landscape Architect - Mapping
Suitability	S0 - Initial non-contractual
Arup Job No	244562-00
Rev	P01.1
Name	900237-ARP-ZZ-ZZ-DR-LM-00009

Do not scale

© Arup