




- Notes: -
1. Lettering is from the Elongated alphabet shown on Drawing WAG/NP 263.
 2. All dimensions are given in millimetres.
 3. The markings within the bay shall be yellow.
 4. Where the bus stop is one where there are frequent or multiple services, or vehicles with different entrance positions, the length of the bay may be increased as necessary in stages of 2 metres from a minimum of 19 metres. The words BUS STOP and SAFLE BYSIAU must be repeated once for each complete 18 metres length in excess of the minimum length.
 5. The outlines of the tiles do not form part of the markings.
 6. The order of languages may be reversed if required.

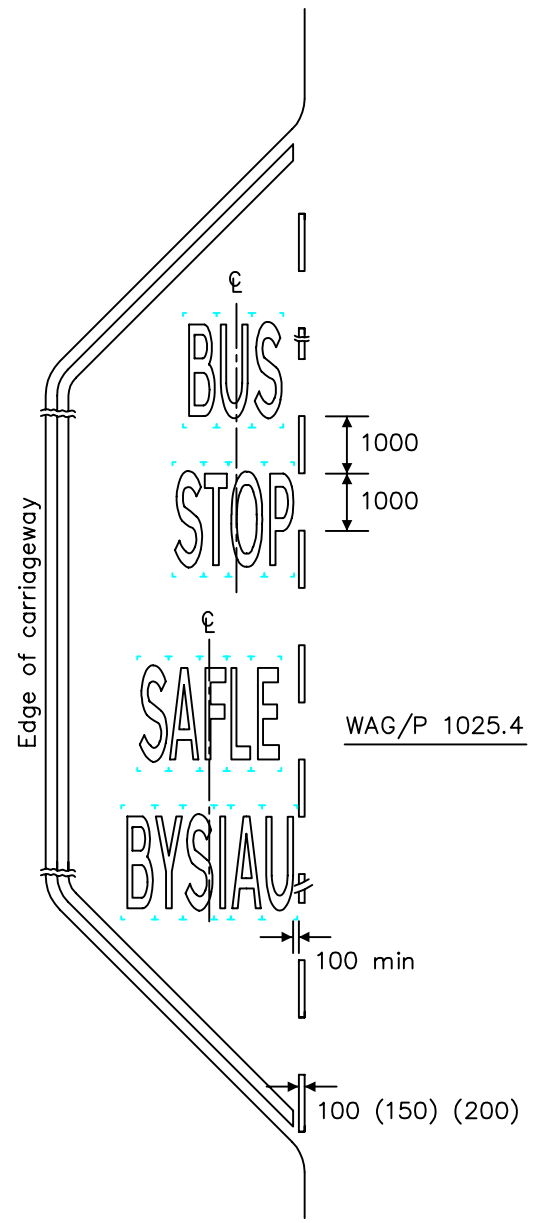

WAG/P 1025.4

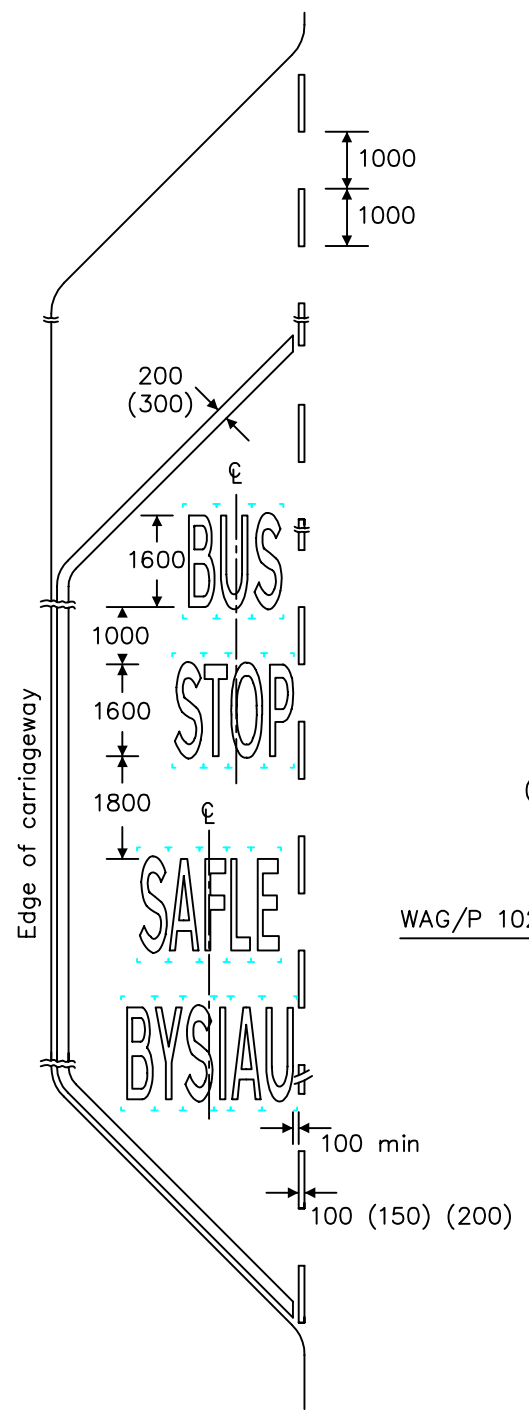

WAG/P 1025.3

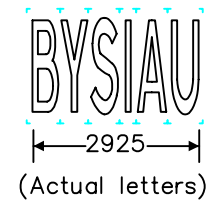

REVISIONS	
1. Legend amended	7.10.97
2. Drawings amended & no. chgd.	15.10.03
3. Notes amended	26.3.07
Before using this drawing, confirm with RNM3 Division that it has not been superseded.	
Drn. A.T.I.	Appd.
Chkd.	Appl. date 2.20.87
Issue: 26.3.07	
Scale: Photo-reduced	
Title	
Carriageway Markings	
BUS STOP IN A LAY-BY	
WELSH ASSEMBLY GOVERNMENT	
Drwg. no.	
WAG/P 1025.3 & 1025.4	