

5. The illumination of the sign must accord with the requirements of the current 'Traffic Signs Regulations and General Directions'.
6. The 'x'-heights shown are given in millimetres, all other dimensions are given in stroke widths (i.e. 1s/w = 1/4'x'-height).
7. The sign is designed in accordance with the current design rules.
8. The order of languages may be reversed if required.

Notes: -

1. The legends are from the Transport Heavy and Transport Medium alphabets at the 'x'-heights shown.
2. Details of the 'P' symbol are given on drawing S 43.
3. The outlines of the tiles do not form part of the sign.
4. The colours are as follows: -

Main Sign: -


- Background _____ Green
- Border, lane lines and arrows _____ White
- Legend _____ White (Transport Medium)
- Route number _____ Yellow (Transport Medium)

Motorway patch: -

- Route number _____ White (Transport Medium)
- Background _____ Blue

Panels: -

- Legend _____ Black (Transport Heavy)
- Background _____ White

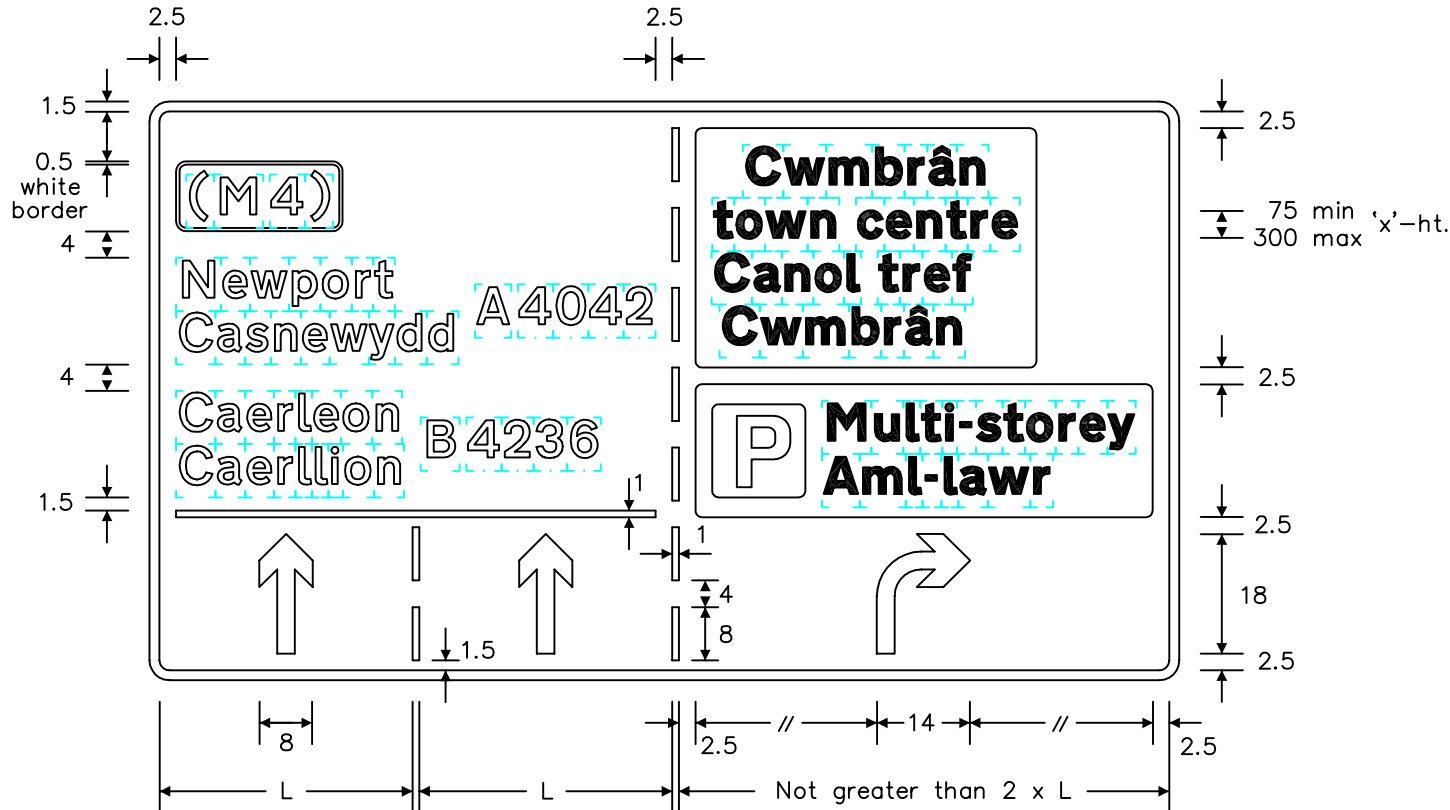

REVISIONS	
1. Redesigned, no. chgd. from 703.1	13.3.97
2. Redrawn & notes amended	14.8.00
3. Legend & notes amended	6.4.04
4. Notes amended	20.4.07

Before using this drawing, confirm with RNM3 Division that it has not been superseded.

Drn. A.T.I.	Appd.
Chkd.	Appl. date 1.12.86

Issue: 20.4.07

Scale: Photo-reduced

Title Primary Route Directional Sign
 JUNCTION WHERE ONE LANE OF A PRIMARY ROUTE IS RESERVED FOR TRAFFIC TURNING ONTO A NON-PRIMARY ROUTE; THE PRIMARY ROUTE LEADS TO A MOTORWAY

WELSH ASSEMBLY GOVERNMENT