




- Legend**
- Permanent Highway Land within Fenceline (including Water Treatment Areas)
 - Other Permanent Land Take
 - Temporary Construction Land
 - Easement Only
 - Ecological Mitigation
 - Permit Boundary
 - Permit Location

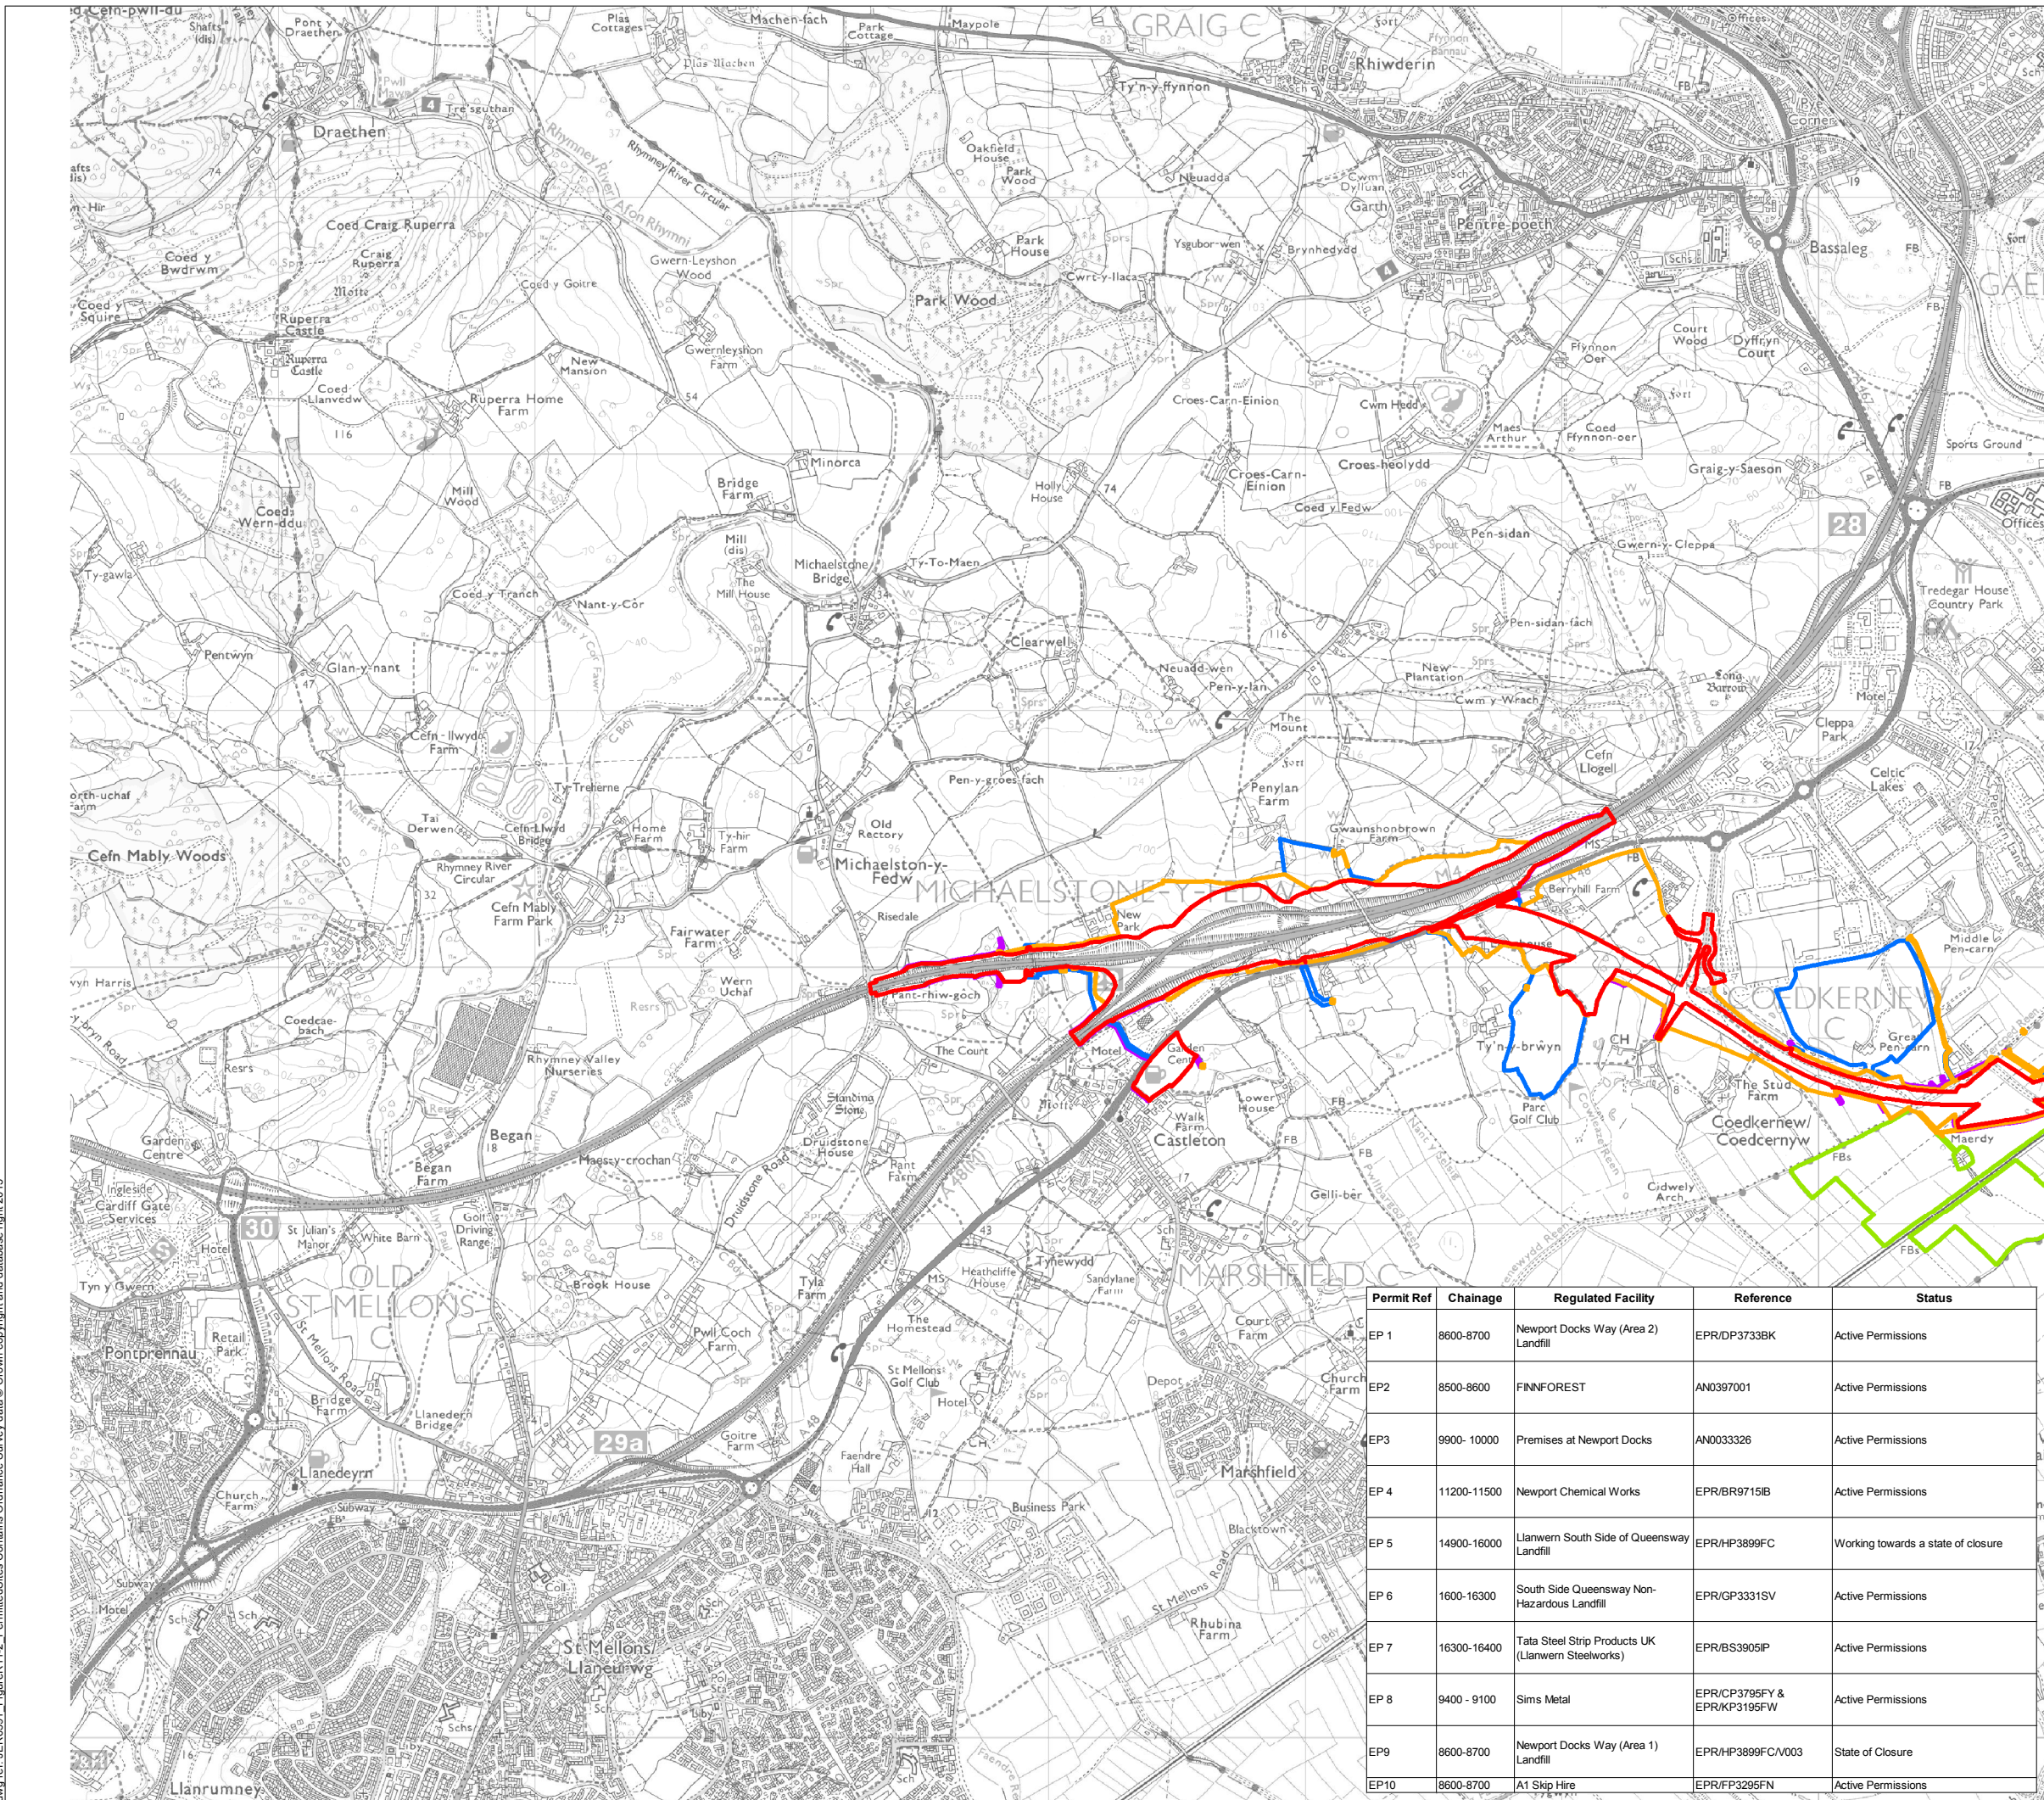

Llywodraeth Cymru
Welsh Government

ES Supplement

Permitted Sites

Figure: R11.2a

Revision: 1

Date: September 2016

Status: At Issue

Drawn: RJJ

Checked: AJC

Scale: A3 @ 1:25,000


0 500 1,000 m



© Crown copyright and database right 2016. Ordnance Survey 100021874. Welsh Government.
© Hawlfraint a hawlau cronfa ddata'r Goron 2016. Rhif Trwydded yr Arolwg Ordnans 100021874.

dwg ref: JER6591_FigureR11-2 PermittedSites

Permit Ref	Chainage	Regulated Facility	Reference	Status
EP 1	8600-8700	Newport Docks Way (Area 2) Landfill	EPR/DP3733BK	Active Permissions
EP2	8500-8600	FINNFOREST	AN0397001	Active Permissions
EP3	9900- 10000	Premises at Newport Docks	AN0033326	Active Permissions
EP 4	11200-11500	Newport Chemical Works	EPR/BR9715IB	Active Permissions
EP 5	14900-16000	Llanwrn South Side of Queensway Landfill	EPR/HP3899FC	Working towards a state of closure
EP 6	1600-16300	South Side Queensway Non-Hazardous Landfill	EPR/GP3331SV	Active Permissions
EP 7	16300-16400	Tata Steel Strip Products UK (Llanwrn Steelworks)	EPR/BS3905IP	Active Permissions
EP 8	9400 - 9100	Sims Metal	EPR/CP3795FY & EPR/KP3195FW	Active Permissions
EP9	8600-8700	Newport Docks Way (Area 1) Landfill	EPR/HP3899FC/V003	State of Closure
EP10	8600-8700	A1 Skip Hire	EPR/FP3295FN	Active Permissions

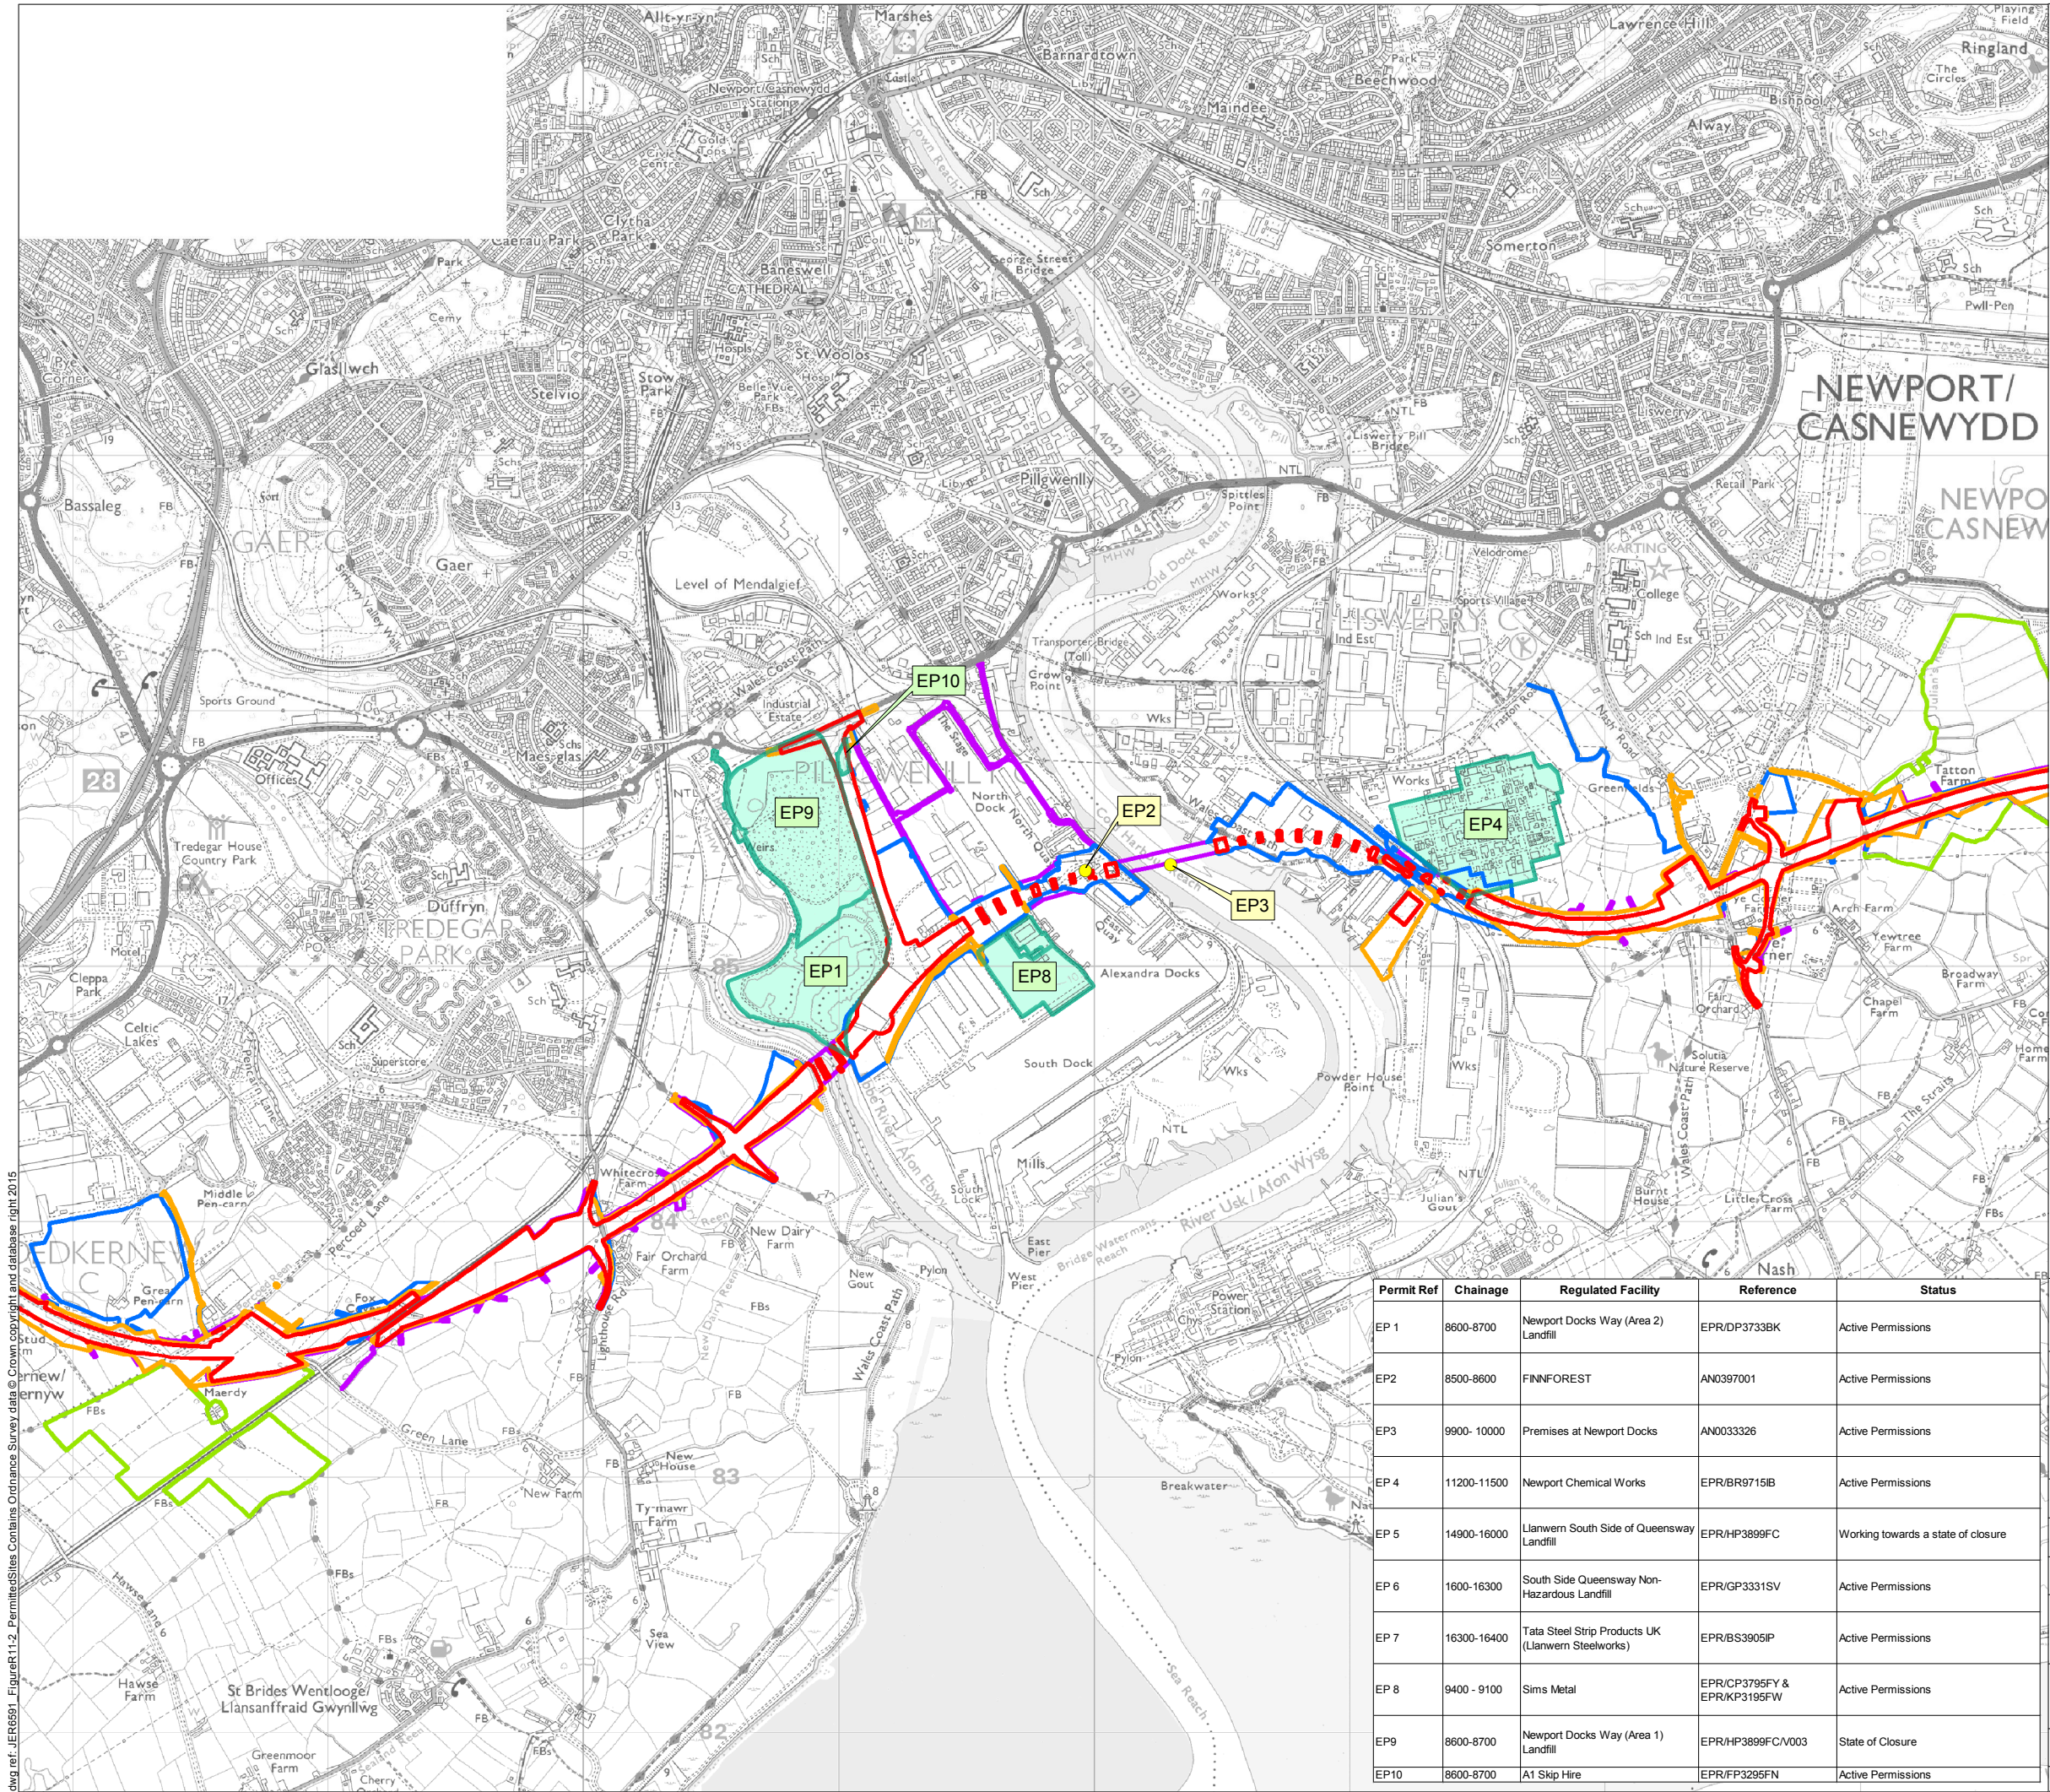

- Legend**
- Permanent Highway Land within Fenceline (including Water Treatment Areas)
 - Other Permanent Land Take
 - Temporary Construction Land
 - Easement Only
 - Ecological Mitigation
 - Permit Boundary
 - Permit Location



ES Supplement

Permitted Sites

Figure: R11.2b Revision: 1


Date: September 2016 Status: At Issue

Drawn: RJJ Checked: AJC

Scale: A3 @ 1:25,000
0 500 1,000 m

© Crown copyright and database right 2016. Ordnance Survey 100021874. Welsh Government.
© Hawlfraint a hawliau cronfa ddata'r Goron 2016. Rhif Trwydded yr Arolwg Ordnans 100021874.
dwg ref: JER6591_FigureR11-2_PermittedSites

Permit Ref	Chainage	Regulated Facility	Reference	Status
EP 1	8600-8700	Newport Docks Way (Area 2) Landfill	EPR/DP3733BK	Active Permissions
EP2	8500-8600	FINNFOREST	AN0397001	Active Permissions
EP3	9900- 10000	Premises at Newport Docks	AN0033326	Active Permissions
EP 4	11200-11500	Newport Chemical Works	EPR/BR9715IB	Active Permissions
EP 5	14900-16000	Llanwrn South Side of Queensway Landfill	EPR/HP3899FC	Working towards a state of closure
EP 6	1600-16300	South Side Queensway Non-Hazardous Landfill	EPR/GP3331SV	Active Permissions
EP 7	16300-16400	Tata Steel Strip Products UK (Llanwrn Steelworks)	EPR/BS3905IP	Active Permissions
EP 8	9400 - 9100	Sims Metal	EPR/CP3795FY & EPR/KP3195FW	Active Permissions
EP9	8600-8700	Newport Docks Way (Area 1) Landfill	EPR/HP3899FC/V003	State of Closure
EP10	8600-8700	A1 Skip Hire	EPR/FP3295FN	Active Permissions

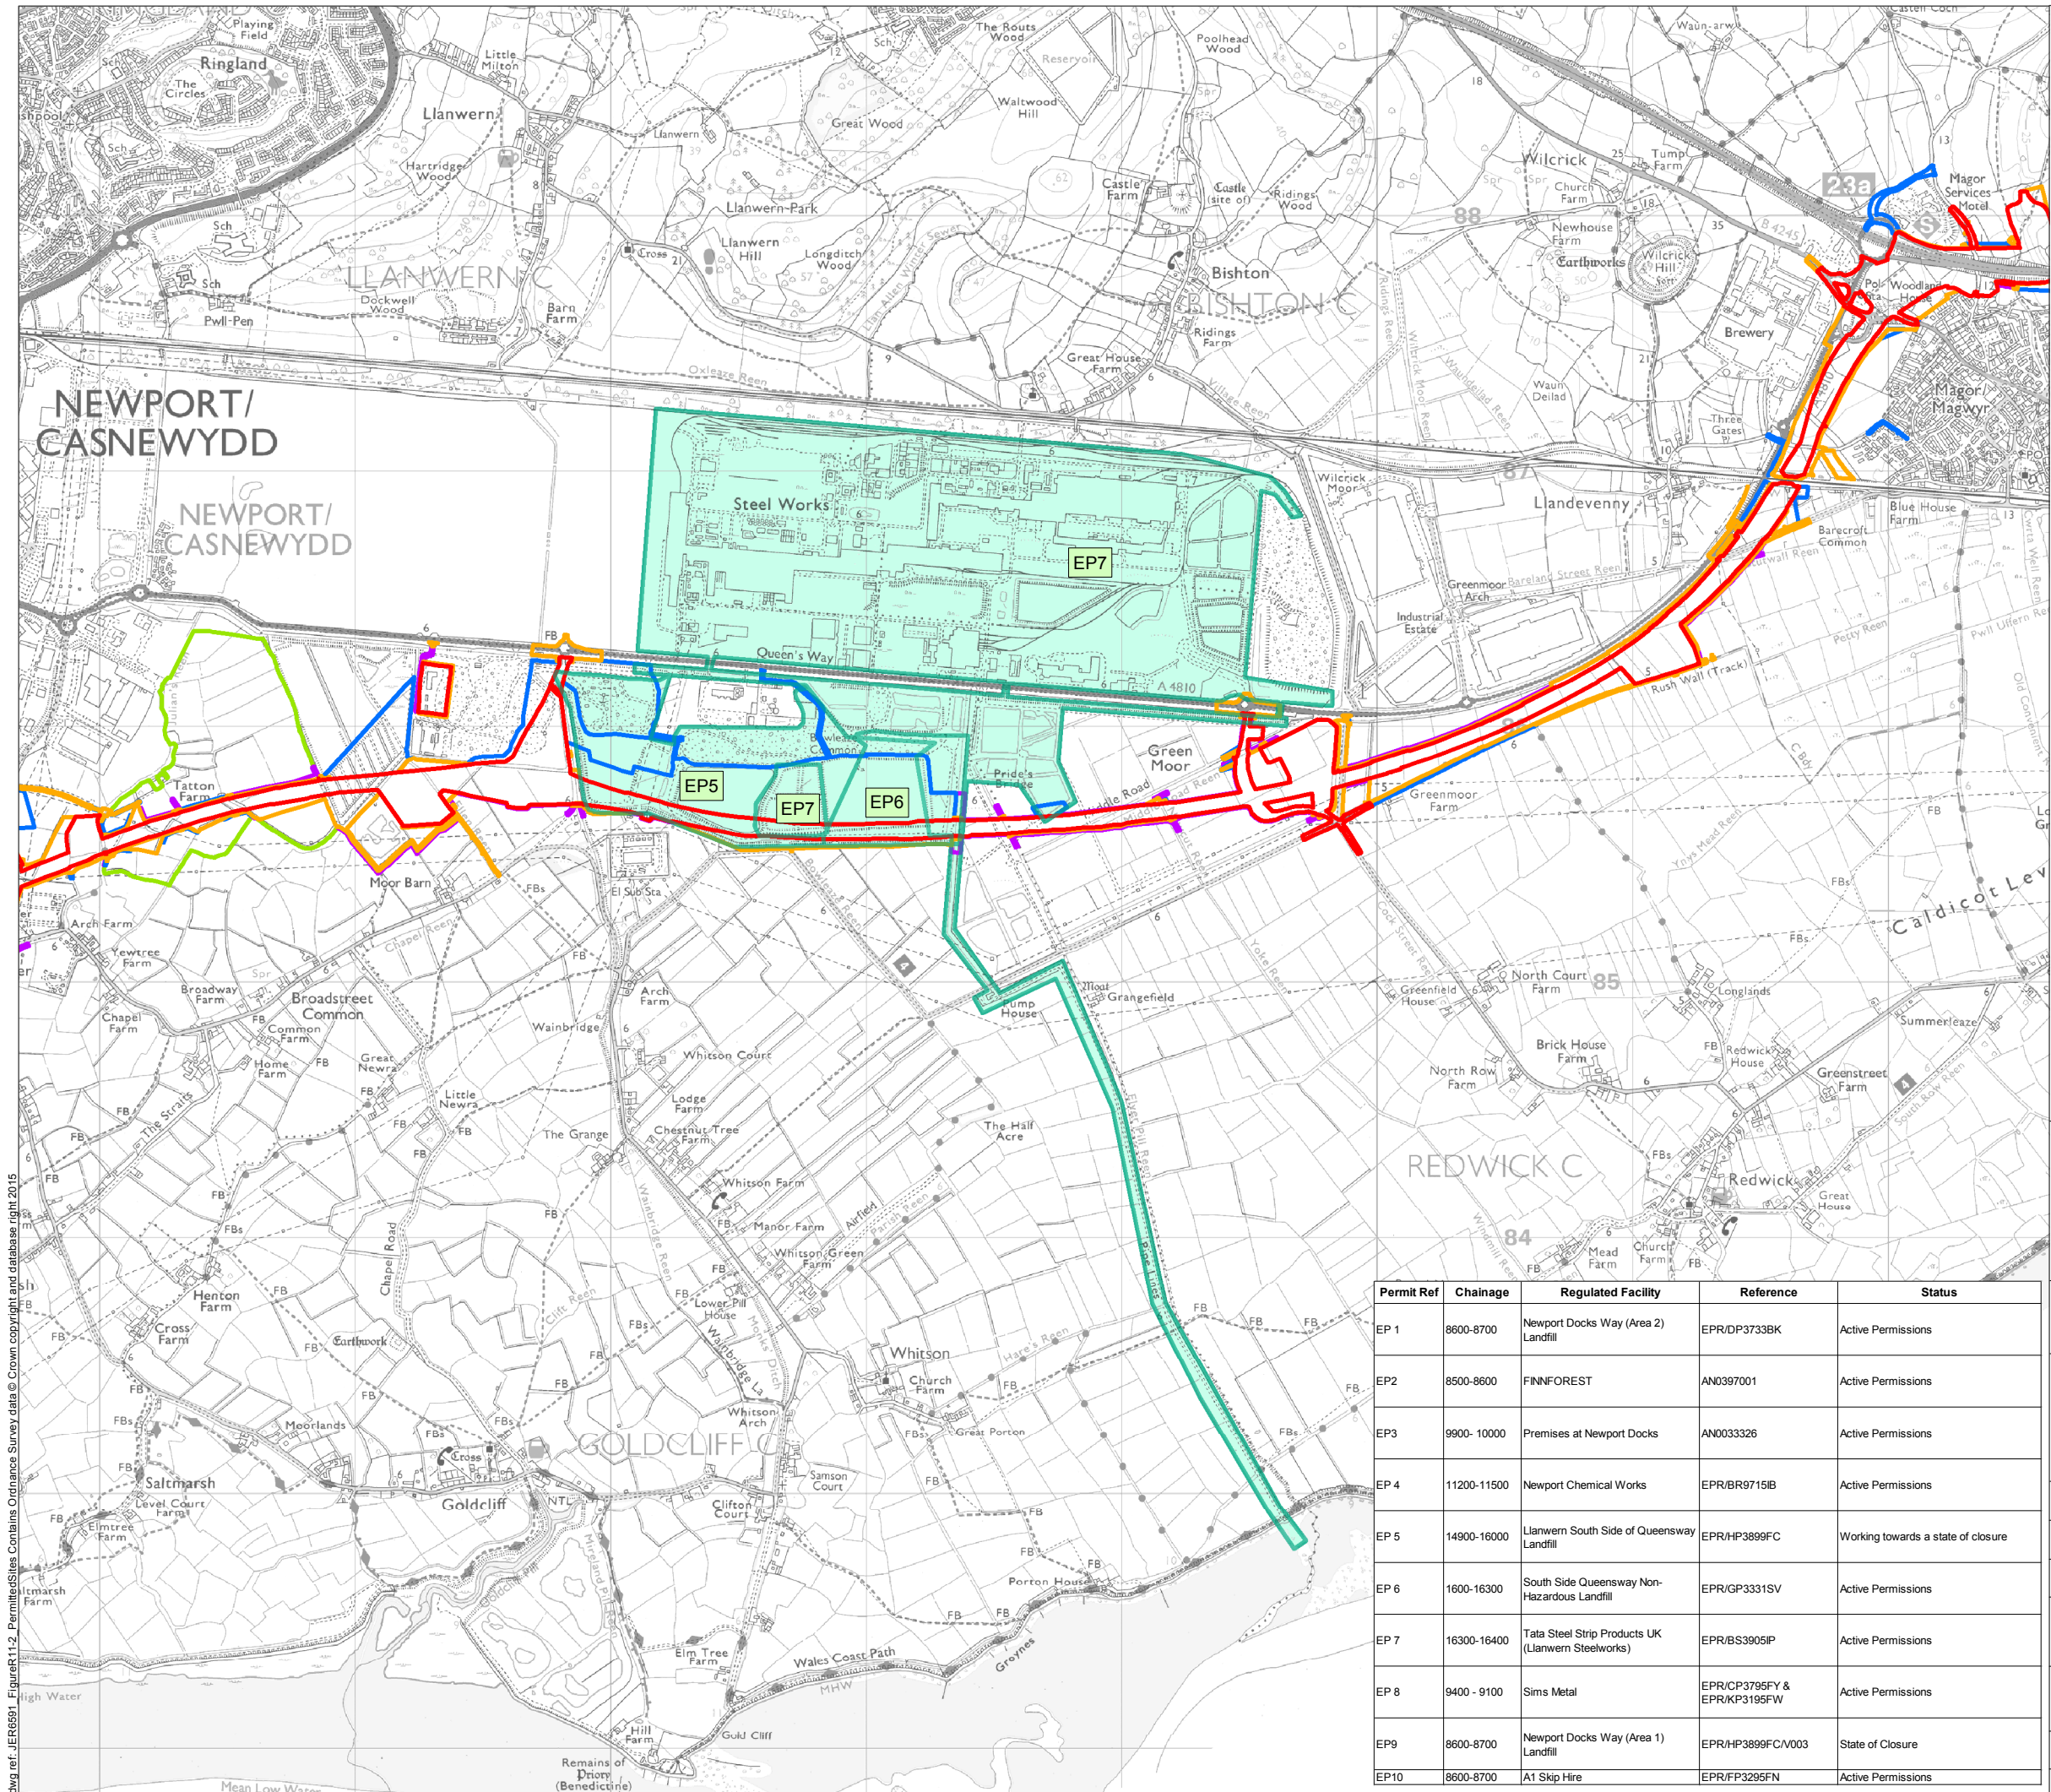


- Legend**
- Permanent Highway Land within Fenceline (including Water Treatment Areas)
 - Other Permanent Land Take
 - Temporary Construction Land
 - Easement Only
 - Ecological Mitigation
 - Permit Boundary
 - Permit Location




ES Supplement

Permitted Sites

Figure: R11.2c	Revision: 1
Date: September 2016	Status: At Issue
Drawn: RJJ	Checked: AJC

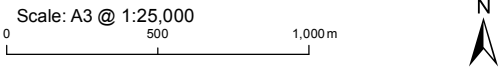

Permit Ref	Chainage	Regulated Facility	Reference	Status
EP 1	8600-8700	Newport Docks Way (Area 2) Landfill	EPR/DP3733BK	Active Permissions
EP2	8500-8600	FINNFOREST	AN0397001	Active Permissions
EP3	9900- 10000	Premises at Newport Docks	AN0033326	Active Permissions
EP 4	11200-11500	Newport Chemical Works	EPR/BR9715IB	Active Permissions
EP 5	14900-16000	Llanwern South Side of Queensway Landfill	EPR/HP3899FC	Working towards a state of closure
EP 6	1600-16300	South Side Queensway Non-Hazardous Landfill	EPR/GP3331SV	Active Permissions
EP 7	16300-16400	Tata Steel Strip Products UK (Llanwern Steelworks)	EPR/BS3905IP	Active Permissions
EP 8	9400 - 9100	Sims Metal	EPR/CP3795FY & EPR/KP3195FW	Active Permissions
EP9	8600-8700	Newport Docks Way (Area 1) Landfill	EPR/HP3899FC/V003	State of Closure
EP10	8600-8700	A1 Skip Hire	EPR/FP3295FN	Active Permissions

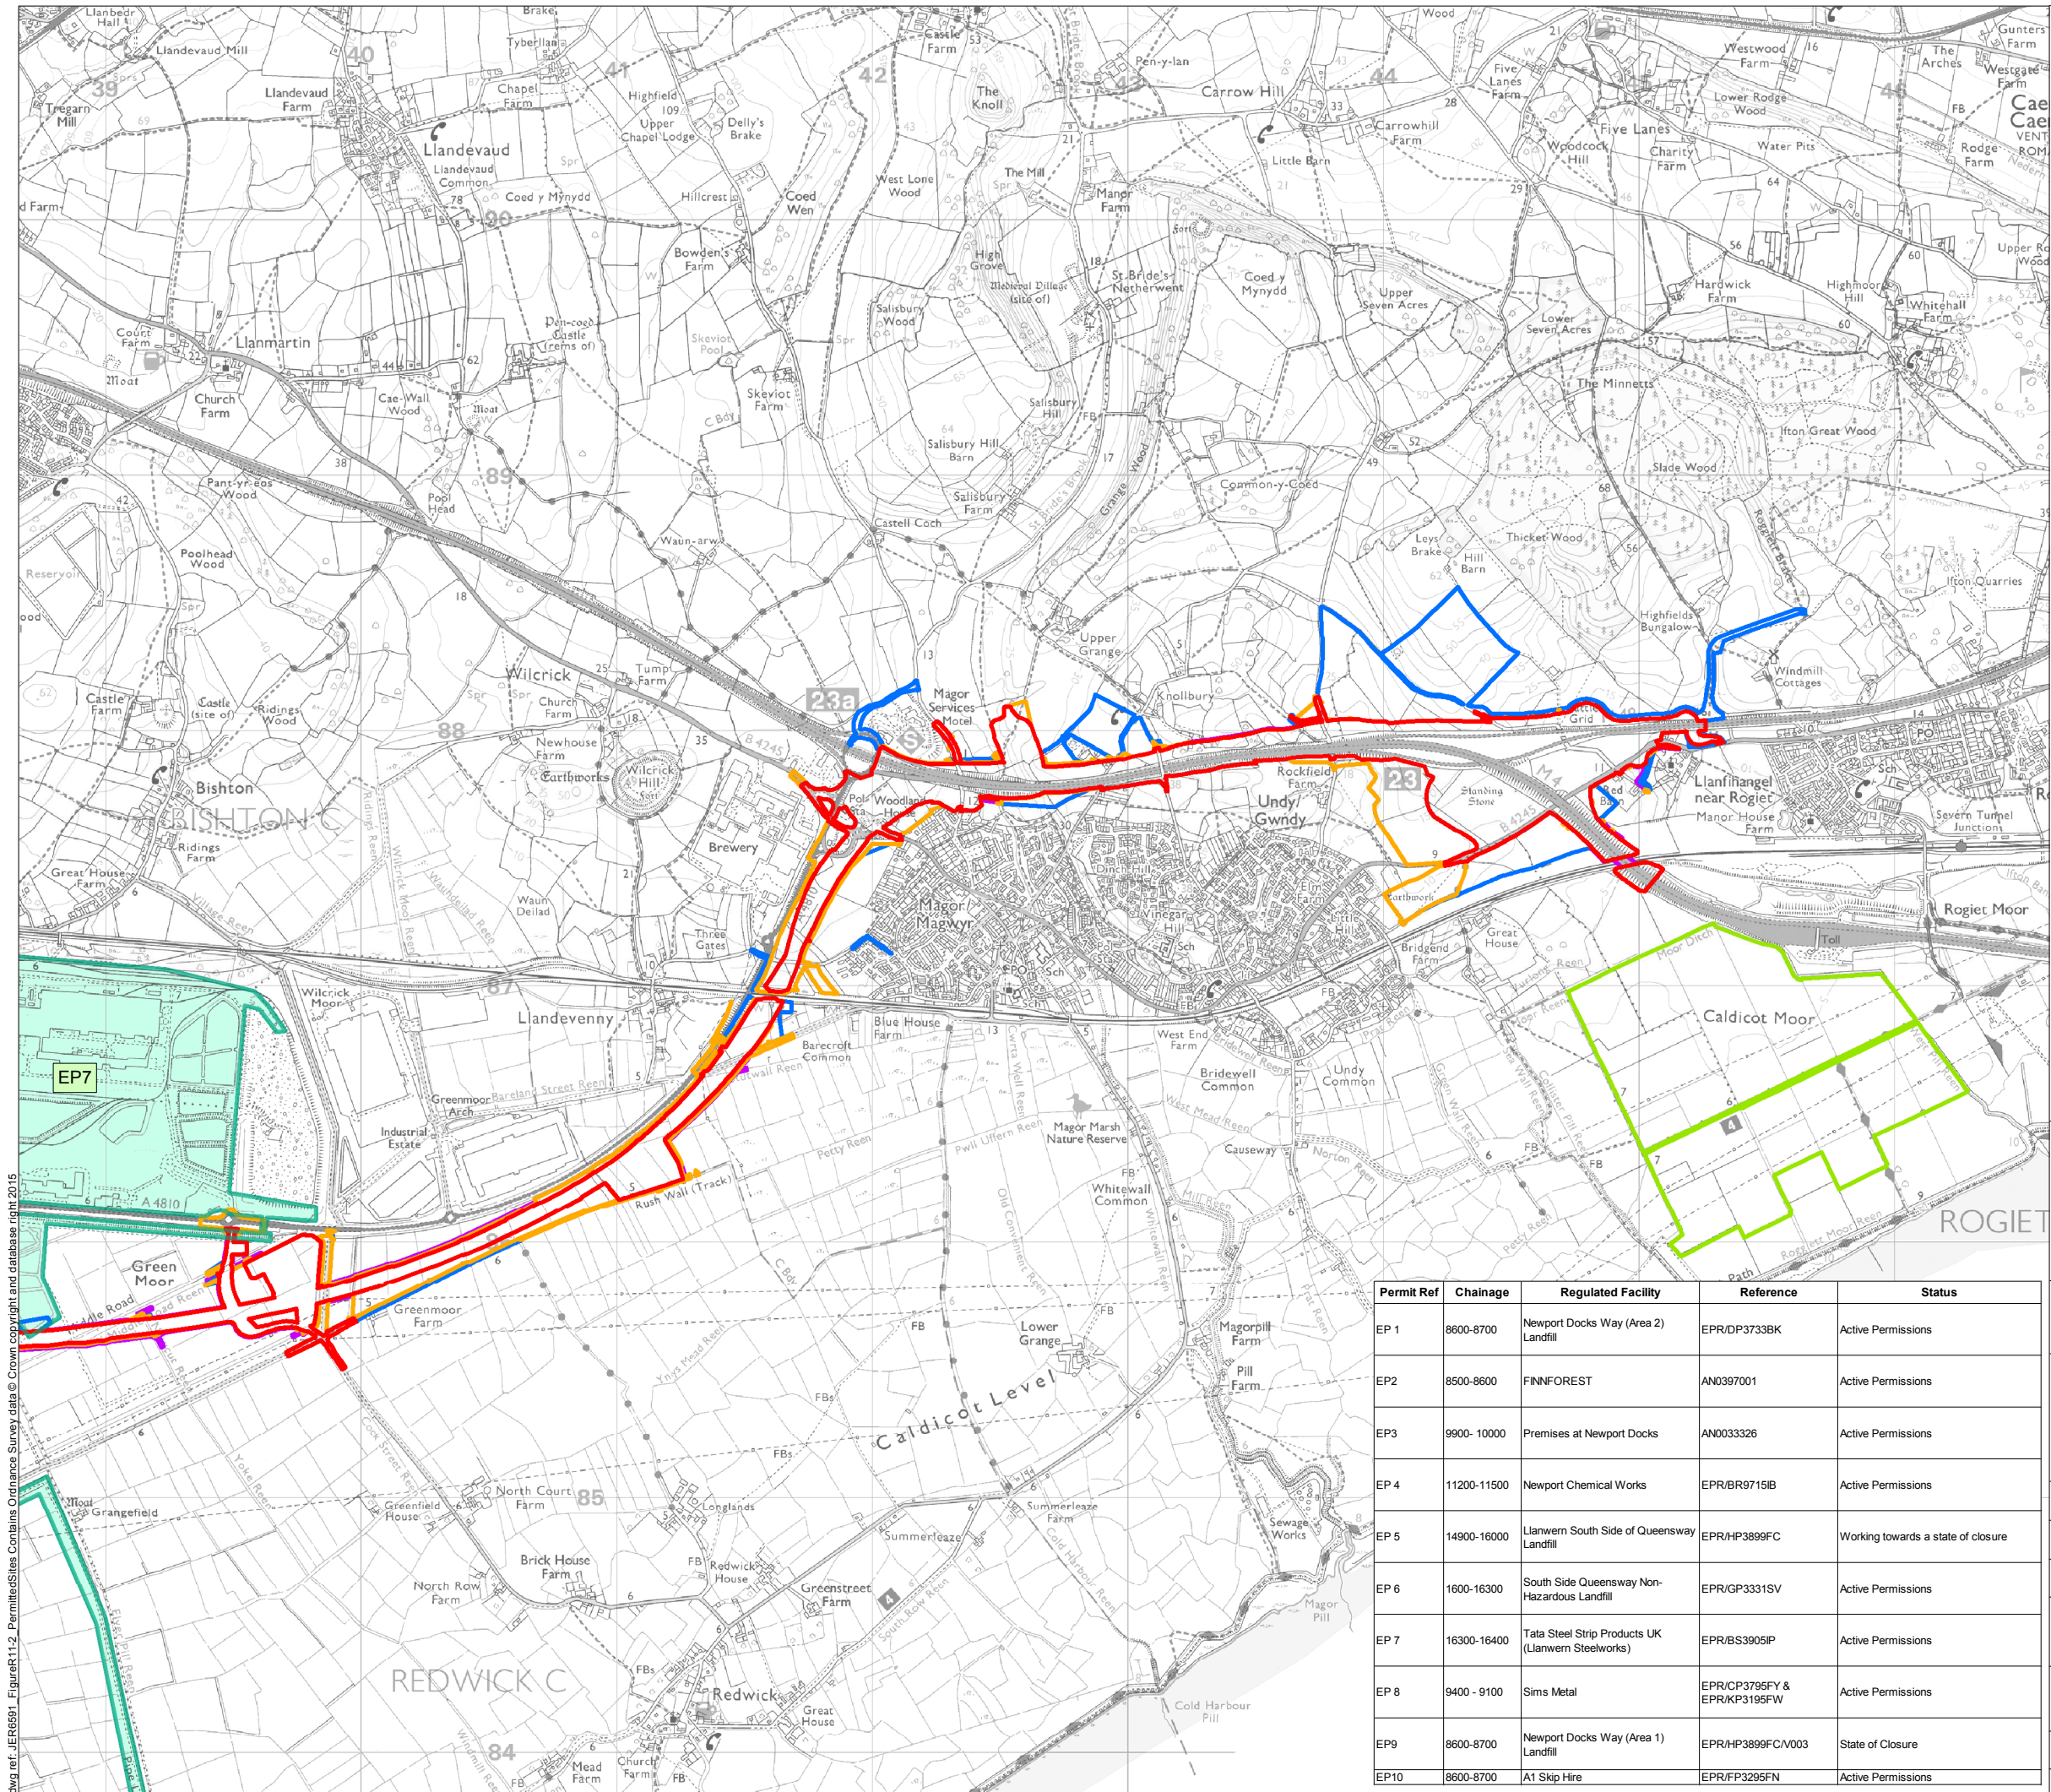

- Legend**
- Permanent Highway Land within Fence line (including Water Treatment Areas)
 - Other Permanent Land Take
 - Temporary Construction Land
 - Easement Only
 - Ecological Mitigation
 - Permit Boundary
 - Permit Location




ES Supplement

Permitted Sites

Figure: R11.2d
Date: September 2016
Drawn: RJJ

Revision: 1
Status: At Issue
Checked: AJC

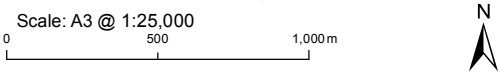

© Crown copyright and database right 2016. Ordnance Survey 100021874. Welsh Government.
© Hawlfraint a hawlau cronfa ddata'r Goron 2016. Rhif Twdded yr Arolwg Ordnans 100021874.
dwg ref: JER6591_FigureR11-2_PermittedSites

Permit Ref	Chainage	Regulated Facility	Reference	Status
EP 1	8600-8700	Newport Docks Way (Area 2) Landfill	EPR/DP3733BK	Active Permissions
EP2	8500-8600	FINNFOREST	AN0397001	Active Permissions
EP3	9900- 10000	Premises at Newport Docks	AN0033326	Active Permissions
EP 4	11200-11500	Newport Chemical Works	EPR/BR9715IB	Active Permissions
EP 5	14900-16000	Llanwrn South Side of Queensway Landfill	EPR/HP3899FC	Working towards a state of closure
EP 6	1600-16300	South Side Queensway Non-Hazardous Landfill	EPR/GP3331SV	Active Permissions
EP 7	16300-16400	Tata Steel Strip Products UK (Llanwrn Steelworks)	EPR/BS3905IP	Active Permissions
EP 8	9400 - 9100	Sims Metal	EPR/CP3795FY & EPR/KP3195FW	Active Permissions
EP9	8600-8700	Newport Docks Way (Area 1) Landfill	EPR/HP3899FC/V003	State of Closure
EP10	8600-8700	A1 Skip Hire	EPR/FP3295FN	Active Permissions