





- Legend**
- Limit of Permanent and Temporary Works for New Section of Motorway
 - Sites of Potential Land Contamination
 - Area Requiring Discovery Strategy
 - Area Requiring Site-Specific Remediation
 - Area Requiring Compliance with Material Re-Use Acceptability Criteria

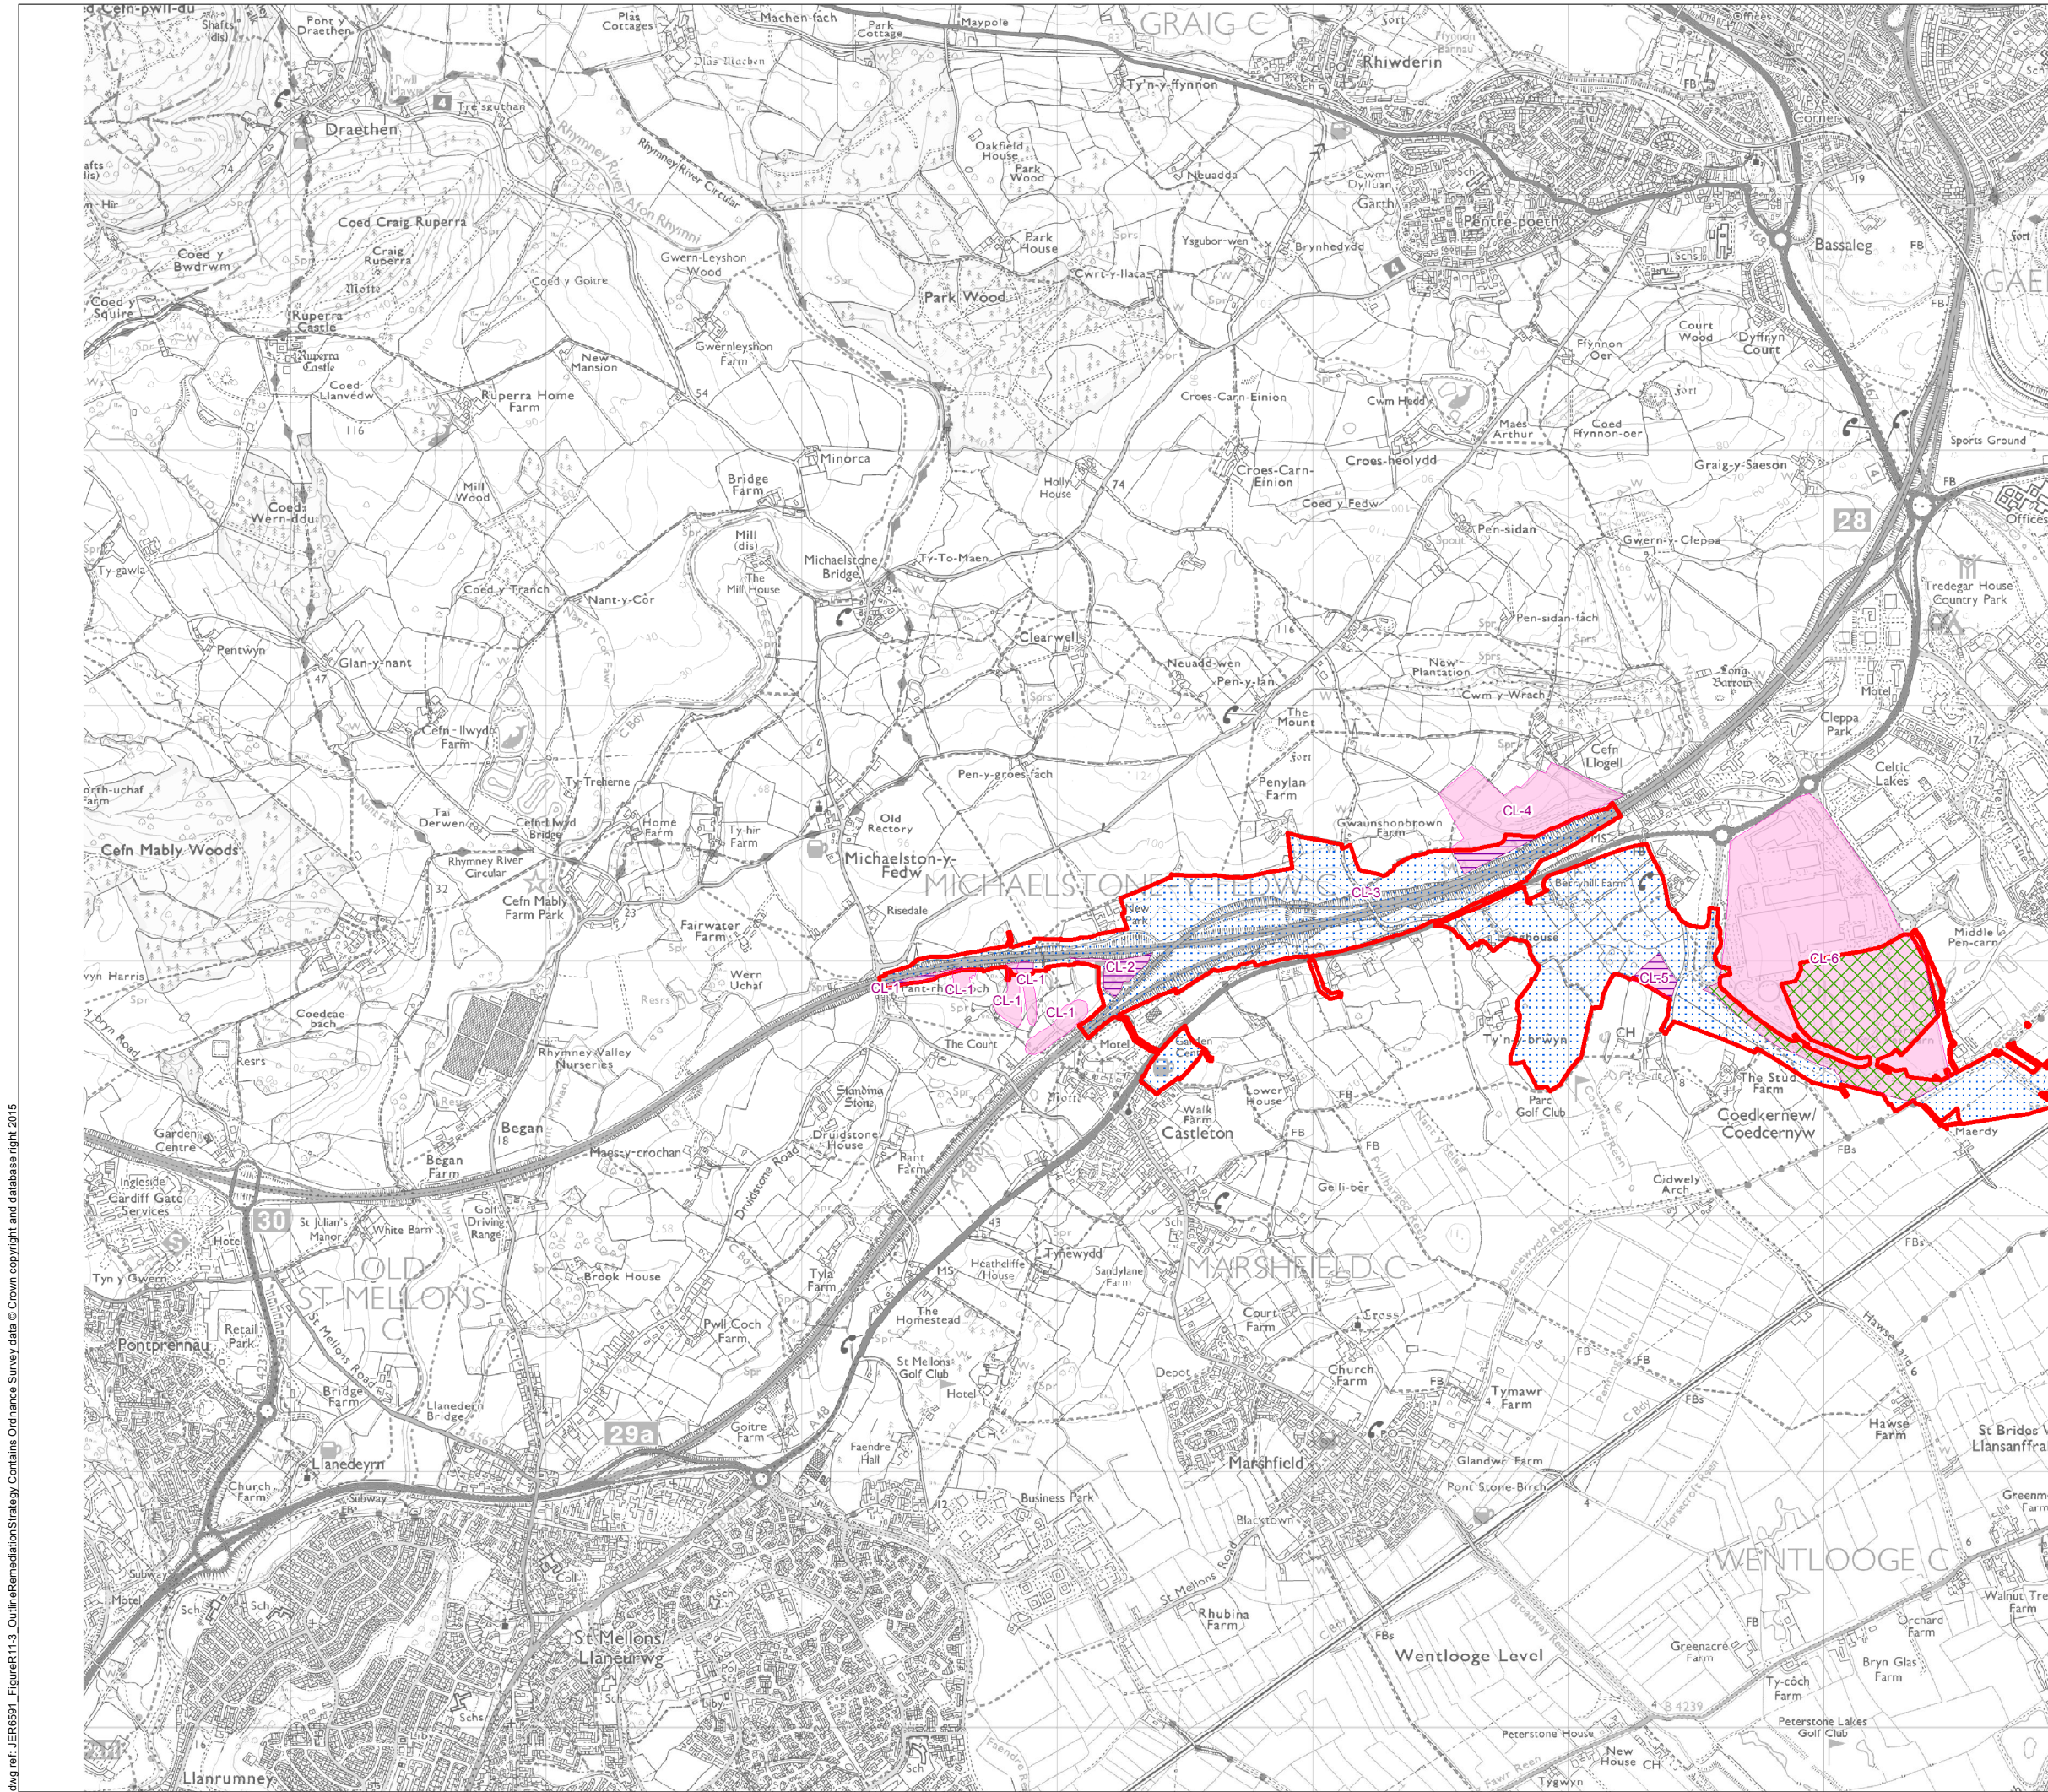


ES Supplement

Outline Remediation Strategy

Figure: R11.3a	Revision: 1
Date: September 2016	Status: At Issue
Drawn: RJJ	Checked: AJC

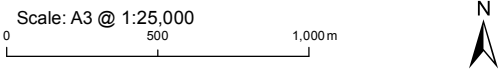

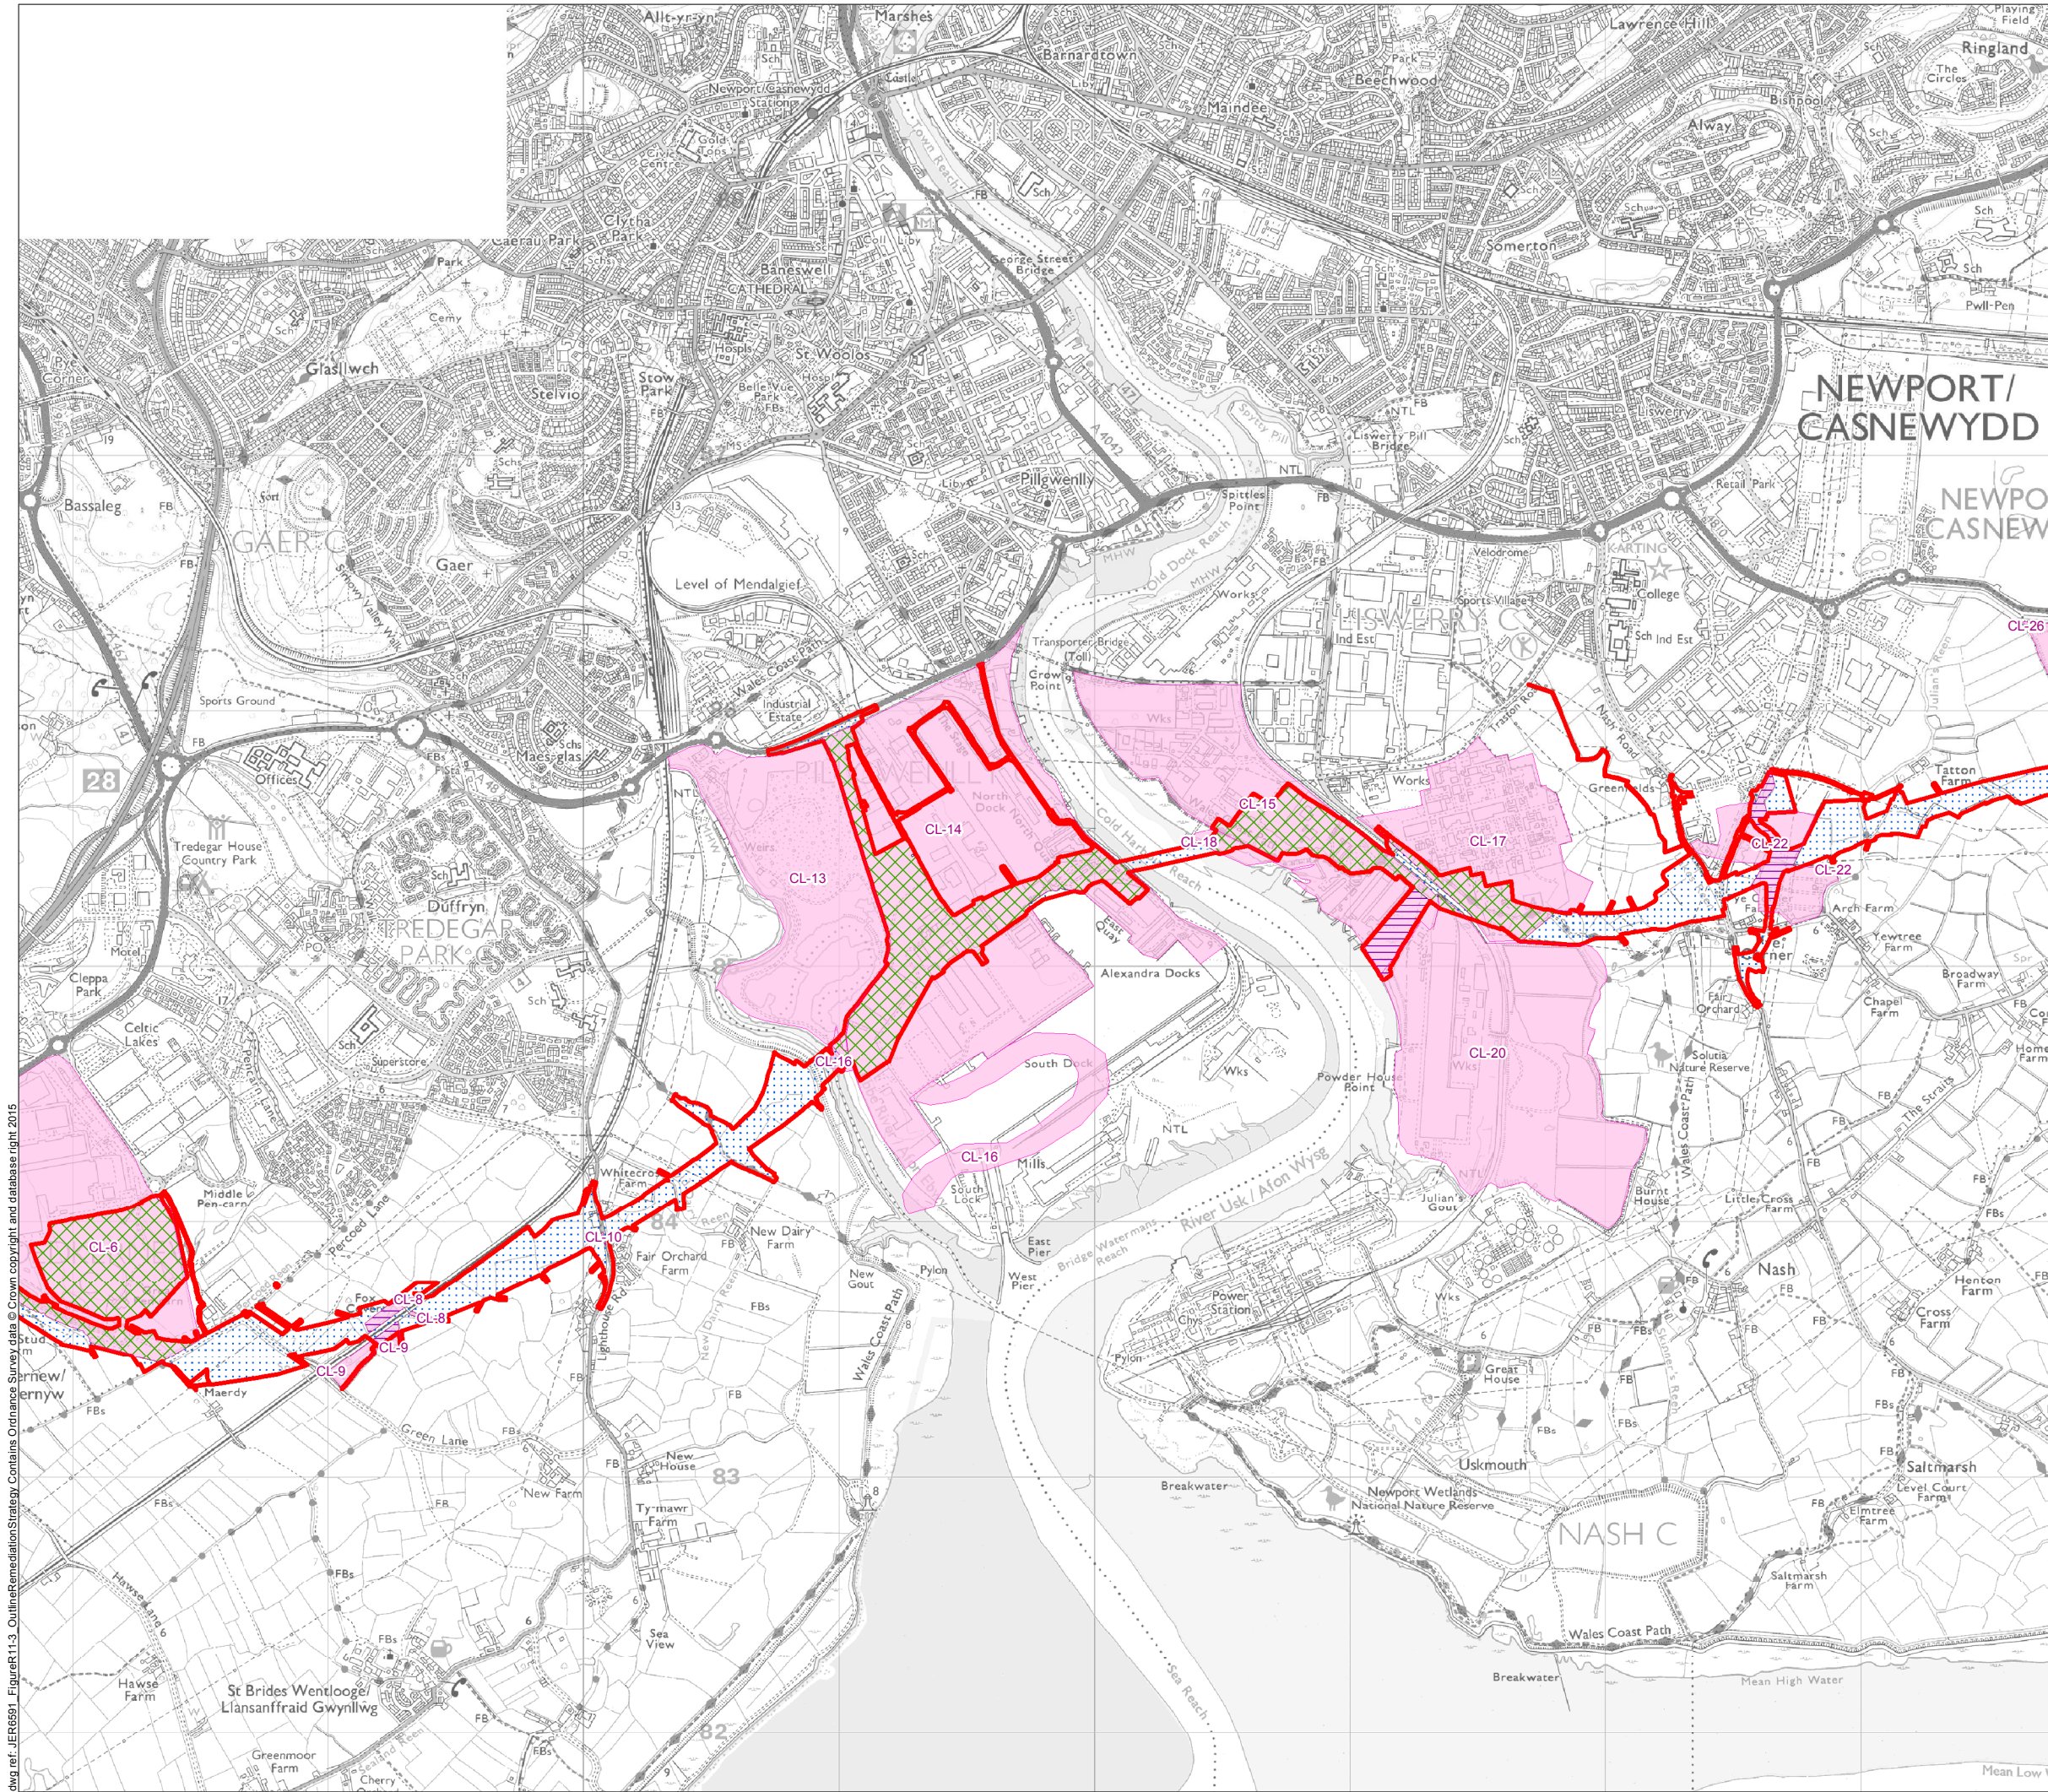

- Legend**
- Limit of Permanent and Temporary Works for New Section of Motorway
 - Sites of Potential Land Contamination
 - Area Requiring Discovery Strategy
 - Area Requiring Site-Specific Remediation
 - Area Requiring Compliance with Material Re-Use Acceptability Criteria




Llywodraeth Cymru
Welsh Government

ES Supplement

Outline Remediation Strategy

Figure: R11.3b	Revision: 1
Date: September 2016	Status: At Issue
Drawn: RJJ	Checked: AJC



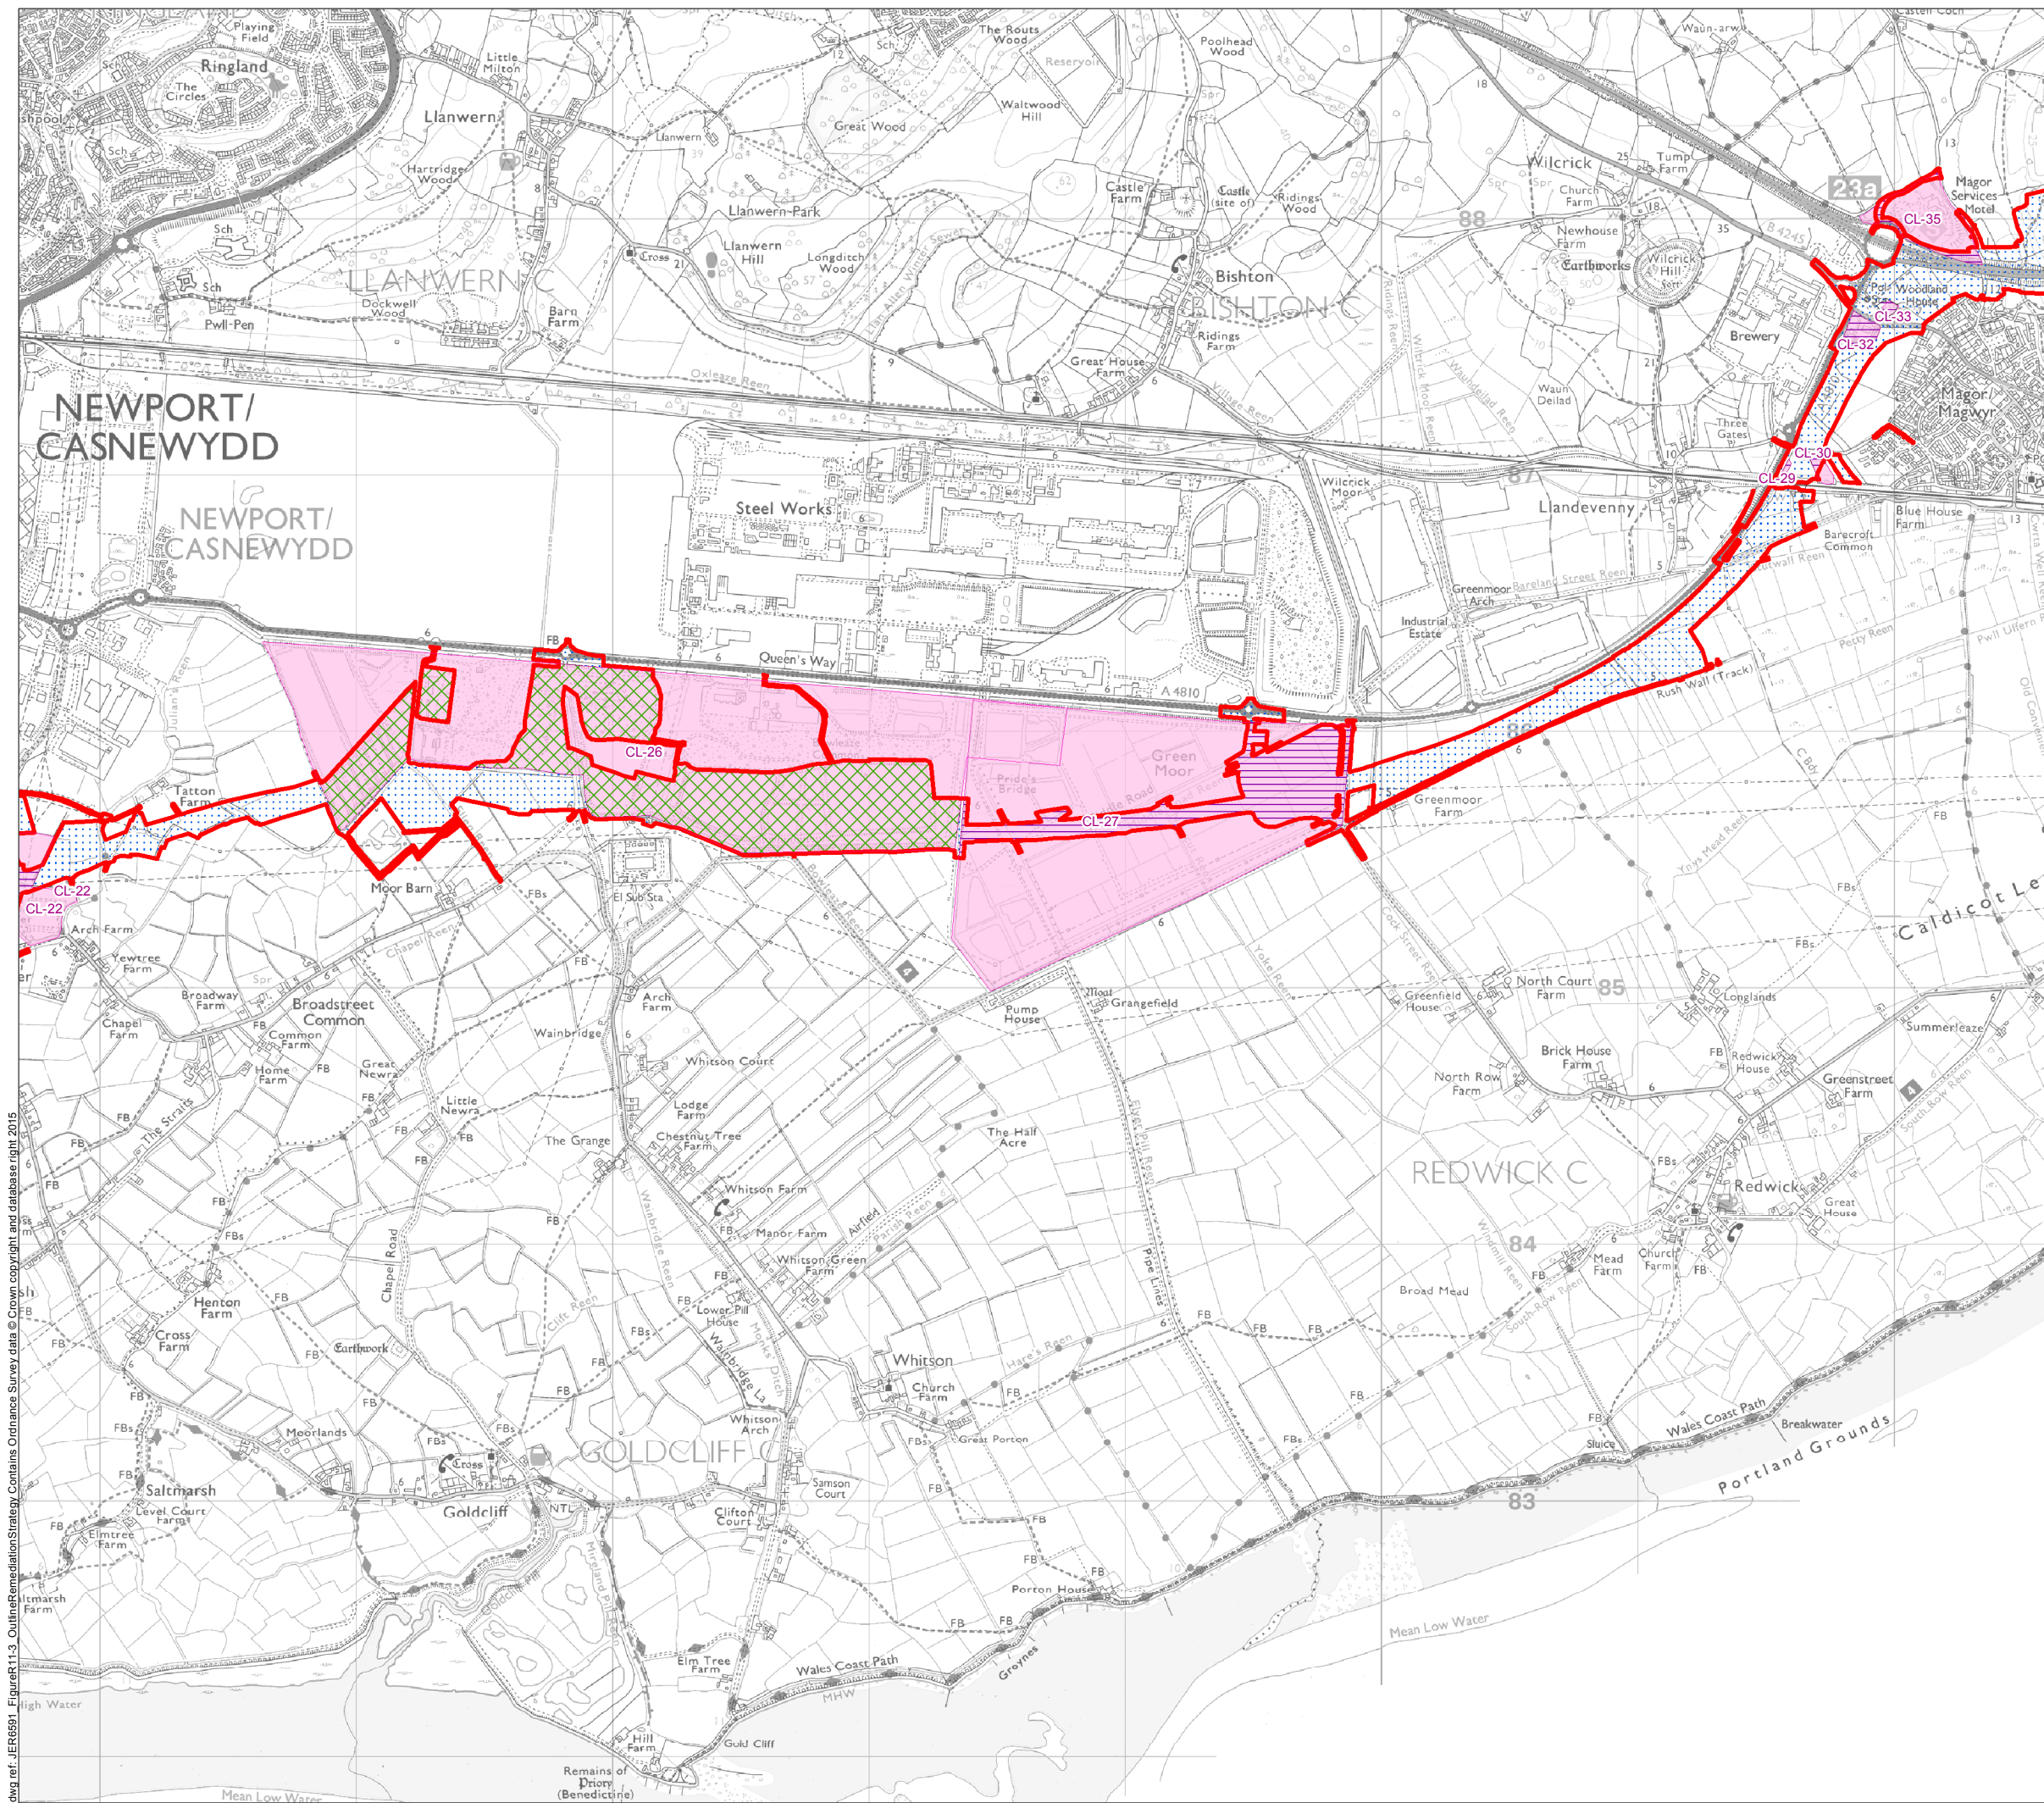

Legend

- Limit of Permanent and Temporary Works for New Section of Motorway
- Sites of Potential Land Contamination
- Area Requiring Discovery Strategy
- Area Requiring Site-Specific Remediation
- Area Requiring Compliance with Material Re-Use Acceptability Criteria



Llywodraeth Cymru
Welsh Government

ES Supplement

Outline Remediation Strategy

Figure: R11.3c

Revision: 1

Date: September 2016

Status: At Issue


Drawn: RJJ

Checked: AJC

Scale: A3 @ 1:25,000

0 500 1,000 m



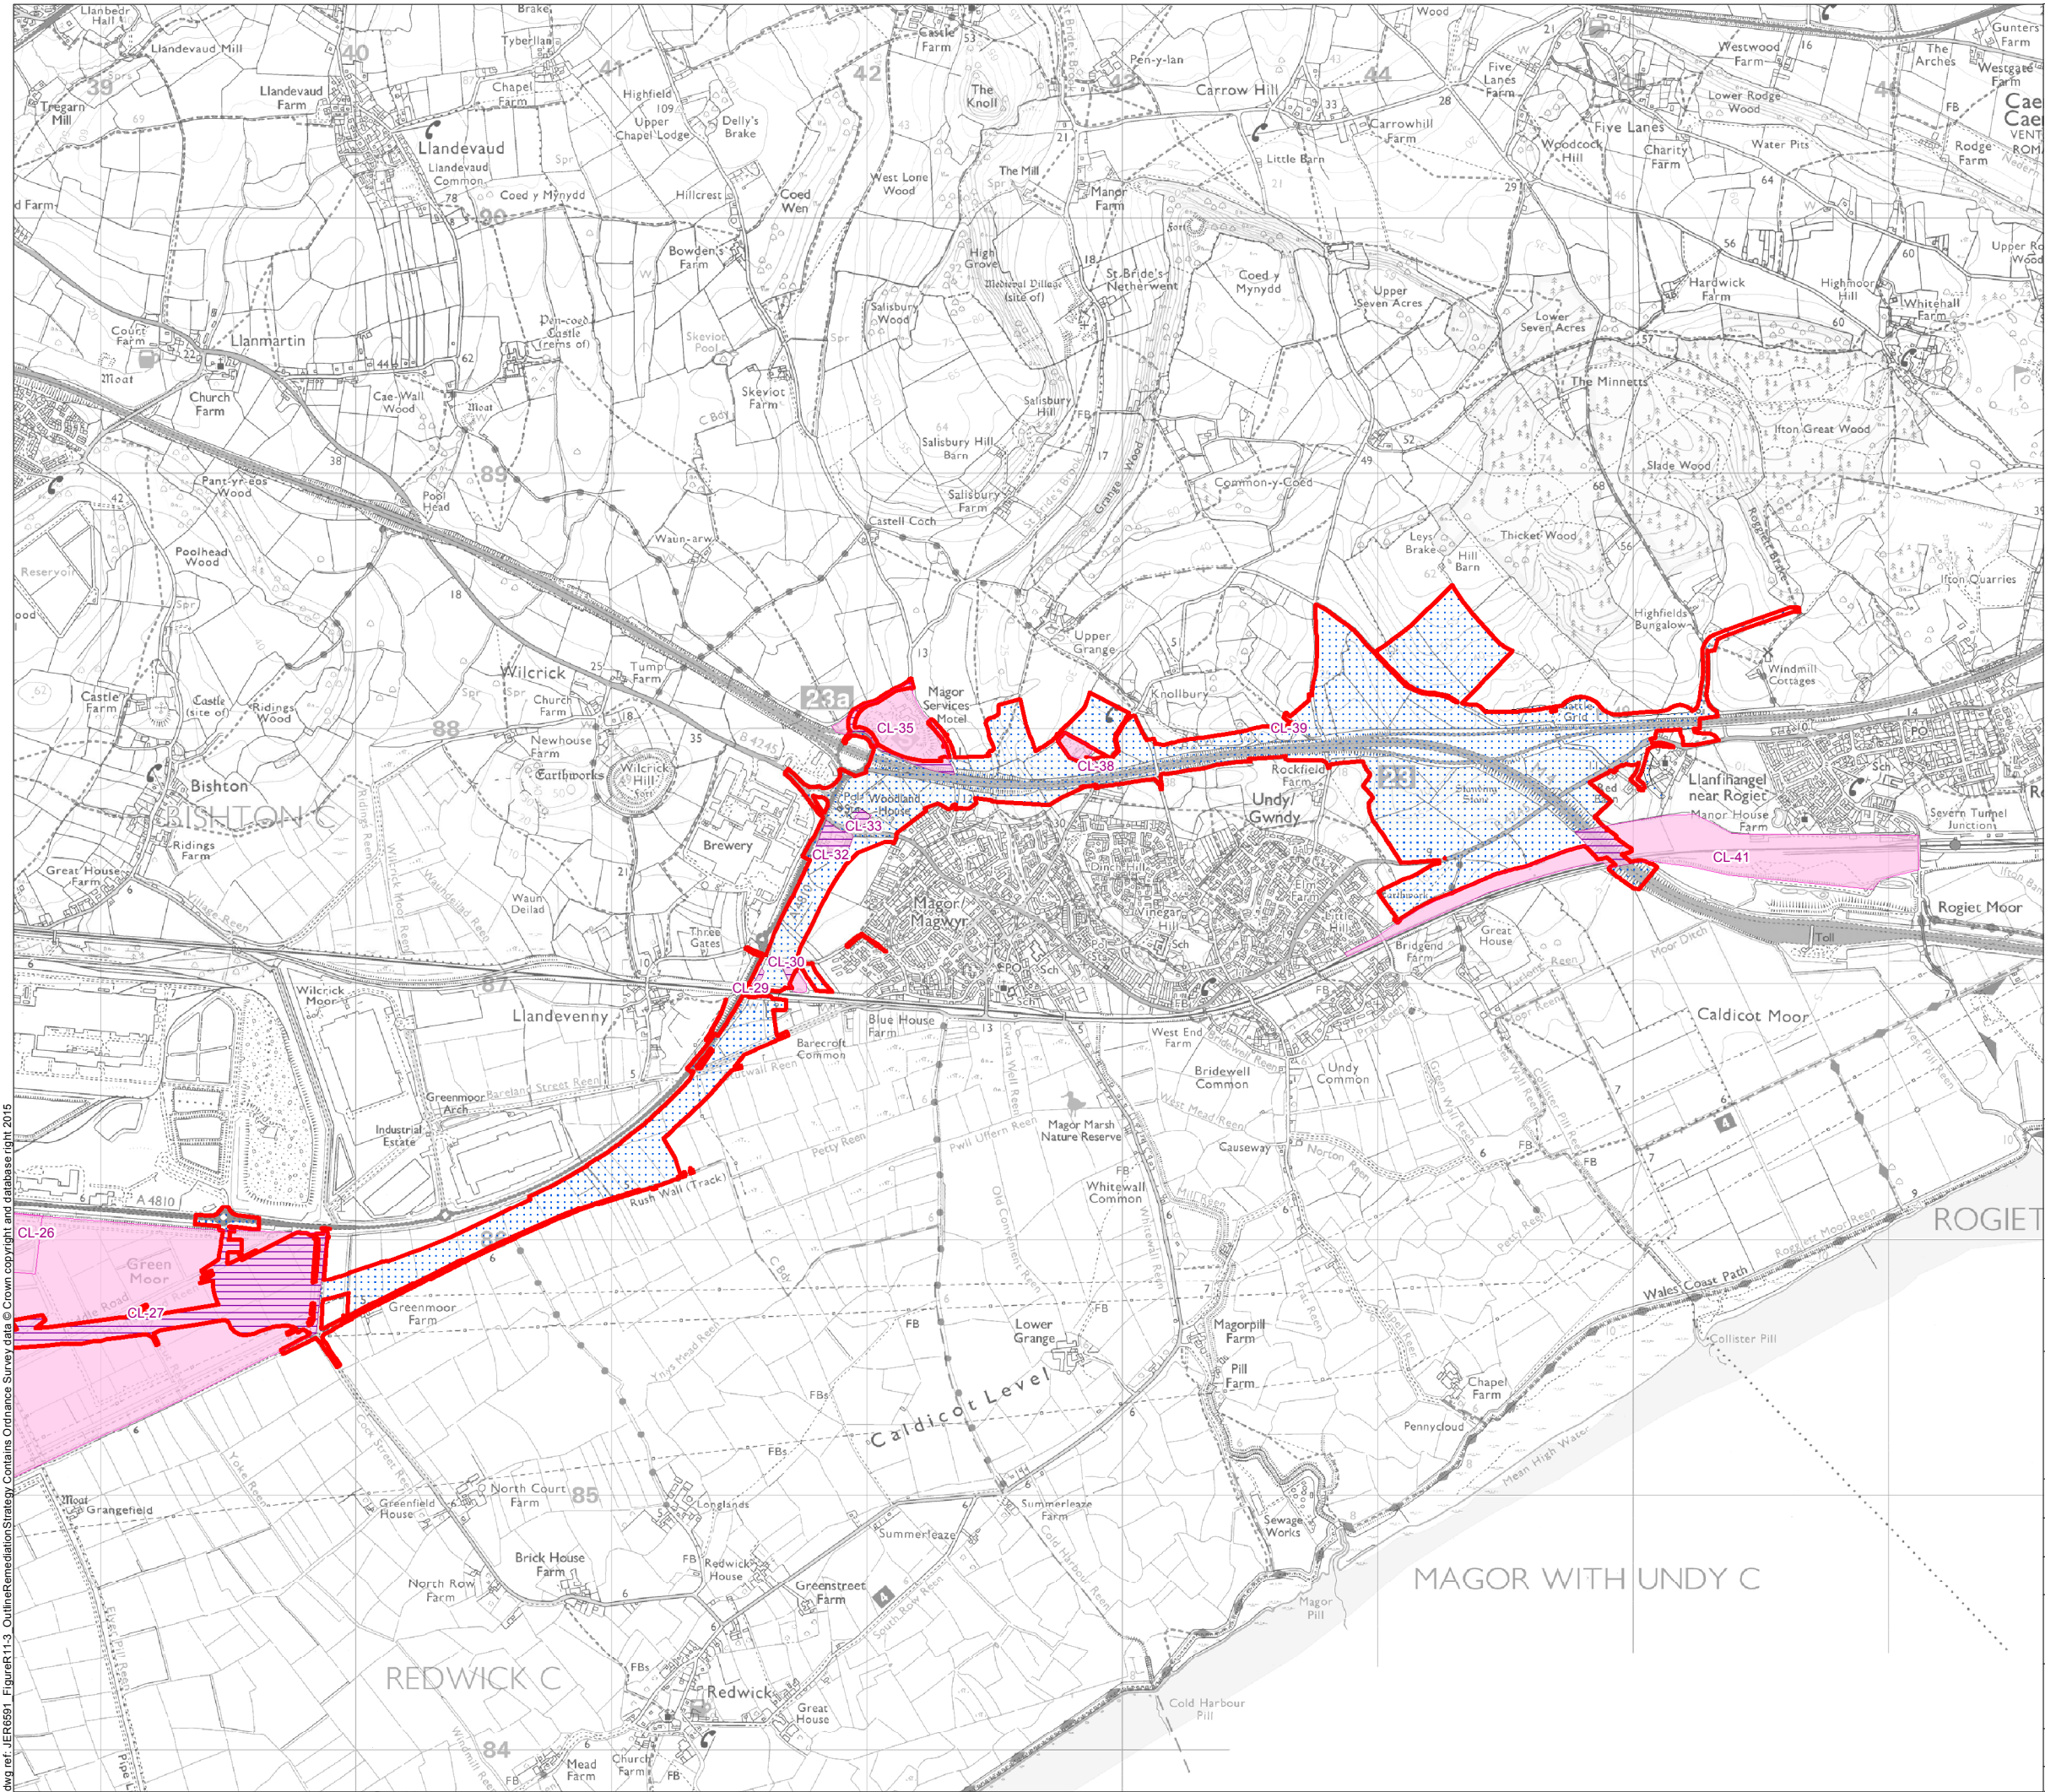

- Legend**
- Limit of Permanent and Temporary Works for New Section of Motorway
 - Sites of Potential Land Contamination
 - Area Requiring Discovery Strategy
 - Area Requiring Site-Specific Remediation
 - Area Requiring Compliance with Material Re-Use Acceptability Criteria



ES Supplement

Outline Remediation Strategy

Figure: R11.3d	Revision: 1
Date: September 2016	Status: At Issue
Drawn: RJJ	Checked: AJC

