
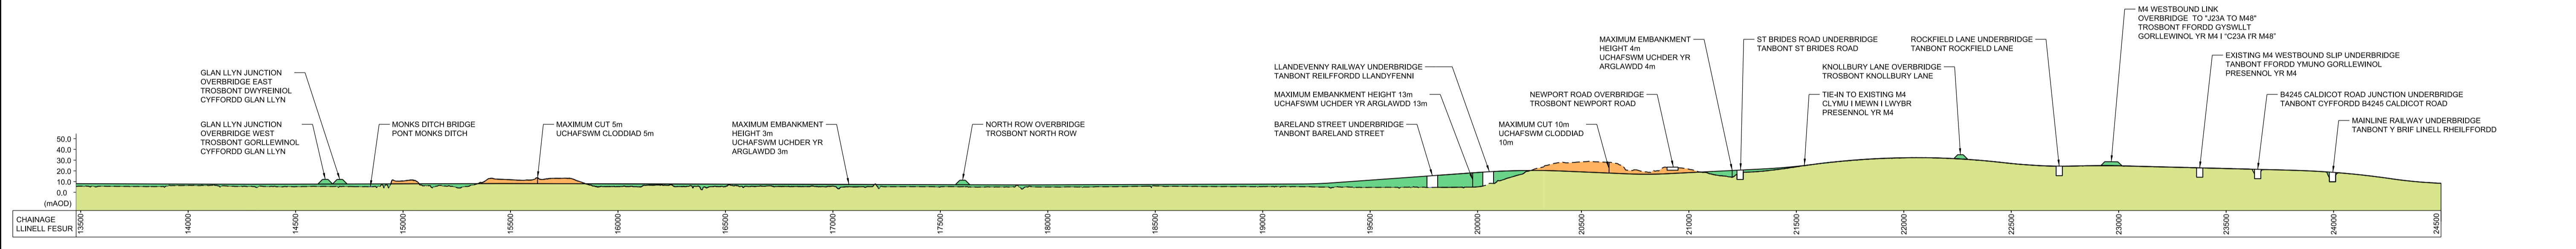


DO NOT SCALE

100
0 10
Millimetres

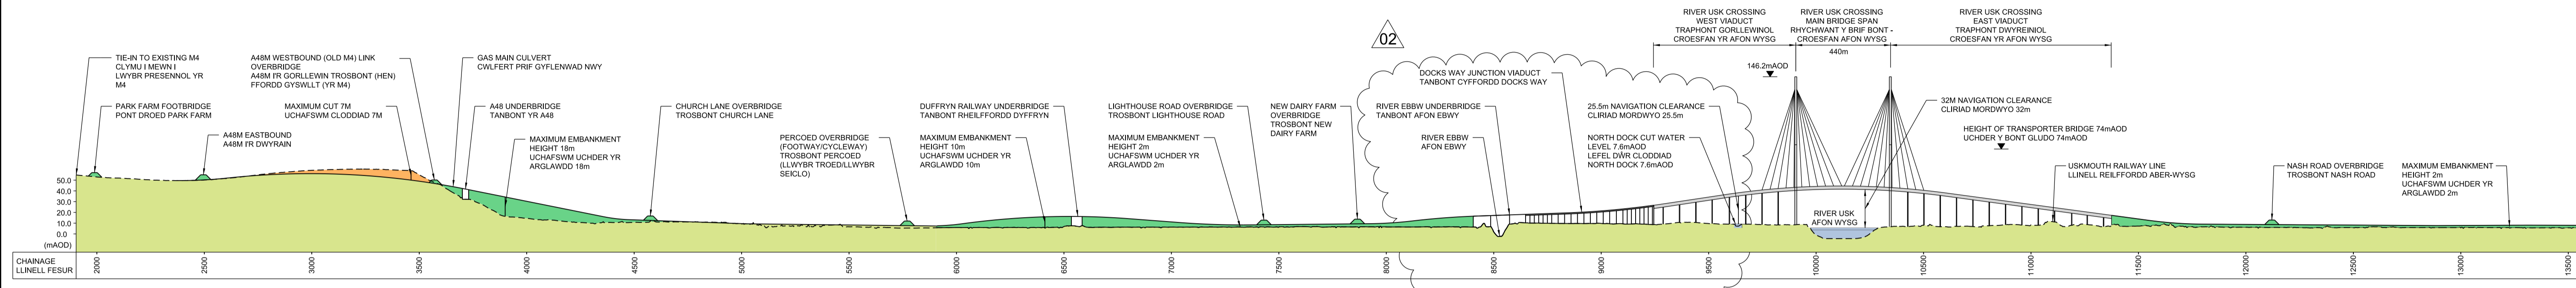

GENERAL NOTES:
 1. ALL DIMENSIONS ARE IN METRES UNLESS NOTED OTHERWISE.
 2. ONLY WRITTEN DIMENSIONS SHALL BE USED, DO NOT SCALE.


SAFETY, HEALTH AND ENVIRONMENTAL INFORMATION

In addition to the hazards/risks normally associated with the types of work detailed on this drawing, note the following significant residual risks (Reference shall also be made to the design hazard log).

Construction		
No exceptional risks identified at this scale, refer to detailed drawings for specific hazard warnings		
Maintenance / Cleaning		
No exceptional risks identified at this scale, refer to detailed drawings for specific hazard warnings		
Use		
No exceptional risks identified at this scale, refer to detailed drawings for specific hazard warnings		
Decommissioning / Demolition		
No exceptional risks identified at this scale, refer to detailed drawings for specific hazard warnings		

ISSUE	04/02/16	FINAL ISSUE TO WG	HDJ	JT	PI
ISSUE 2	26/08/16	SUPPLEMENTARY ISSUE	IE	JT	PI
Rev.	Date	Description	By	Chk'd	App'd

Drawing Status		Suitability		Project Title	
				M4 CORRIDOR AROUND NEWPORT	
Project Team		Drawing Title			
		FIGURE R2.8 LONG SECTION ALONG MAINLINE CENTRELINE			
Scale	Designed / Drawn	Checked	Approved	Authorised	
NTS	IE	JT	PI	BCS	
Original Size	Date	Date	Date	Date	
A1	26/08/16	26/08/16	26/08/16	26/08/16	
Drawing Number	Project	Originator	Volume	Revision	
	M4CaN - DJV - GEN -			ISSUE 2	
	ZG_GEN - SK - CX - 0007				
Location	Type	Rate	Number		


 Llywodraeth Cymru
 Welsh Government