

© Crown Copyright and database right 2014. Ordnance Survey 100021874. Welsh Government.  
© Hawlfraint a hawliau cronfa ddata'r Goron 2014. Rhif Trwydded yr Arolwg Ordnans 100021874.

Client/Team



Job Title

A483/A489  
Newtown Bypass

Drawing Title

Environmental Statement  
Community and Private Assets,  
Impacts on private property, land used by the community and  
development land.  
Sheet 1 of 4

Date

OCT 2014

Drawn by

FS

Scale at A3

1:5,000

Scale at A1

1:2,500

Checked

MB

Drawing Status

FINAL

Approved

JW

Job No

60597




Figure No

13.1a

Issue

-



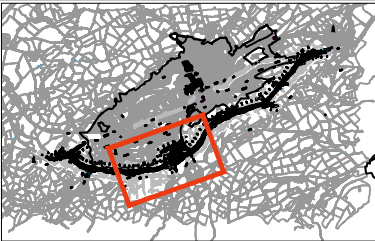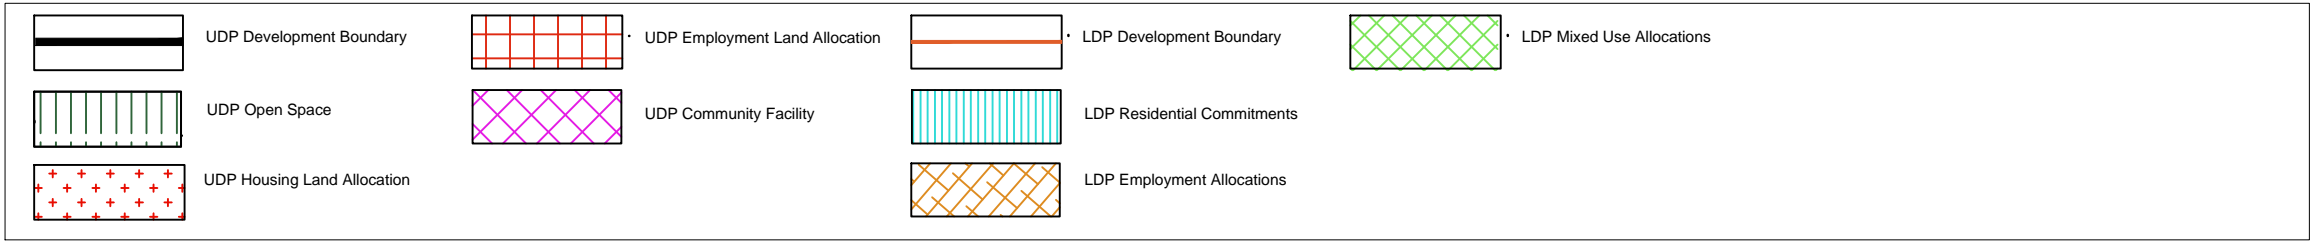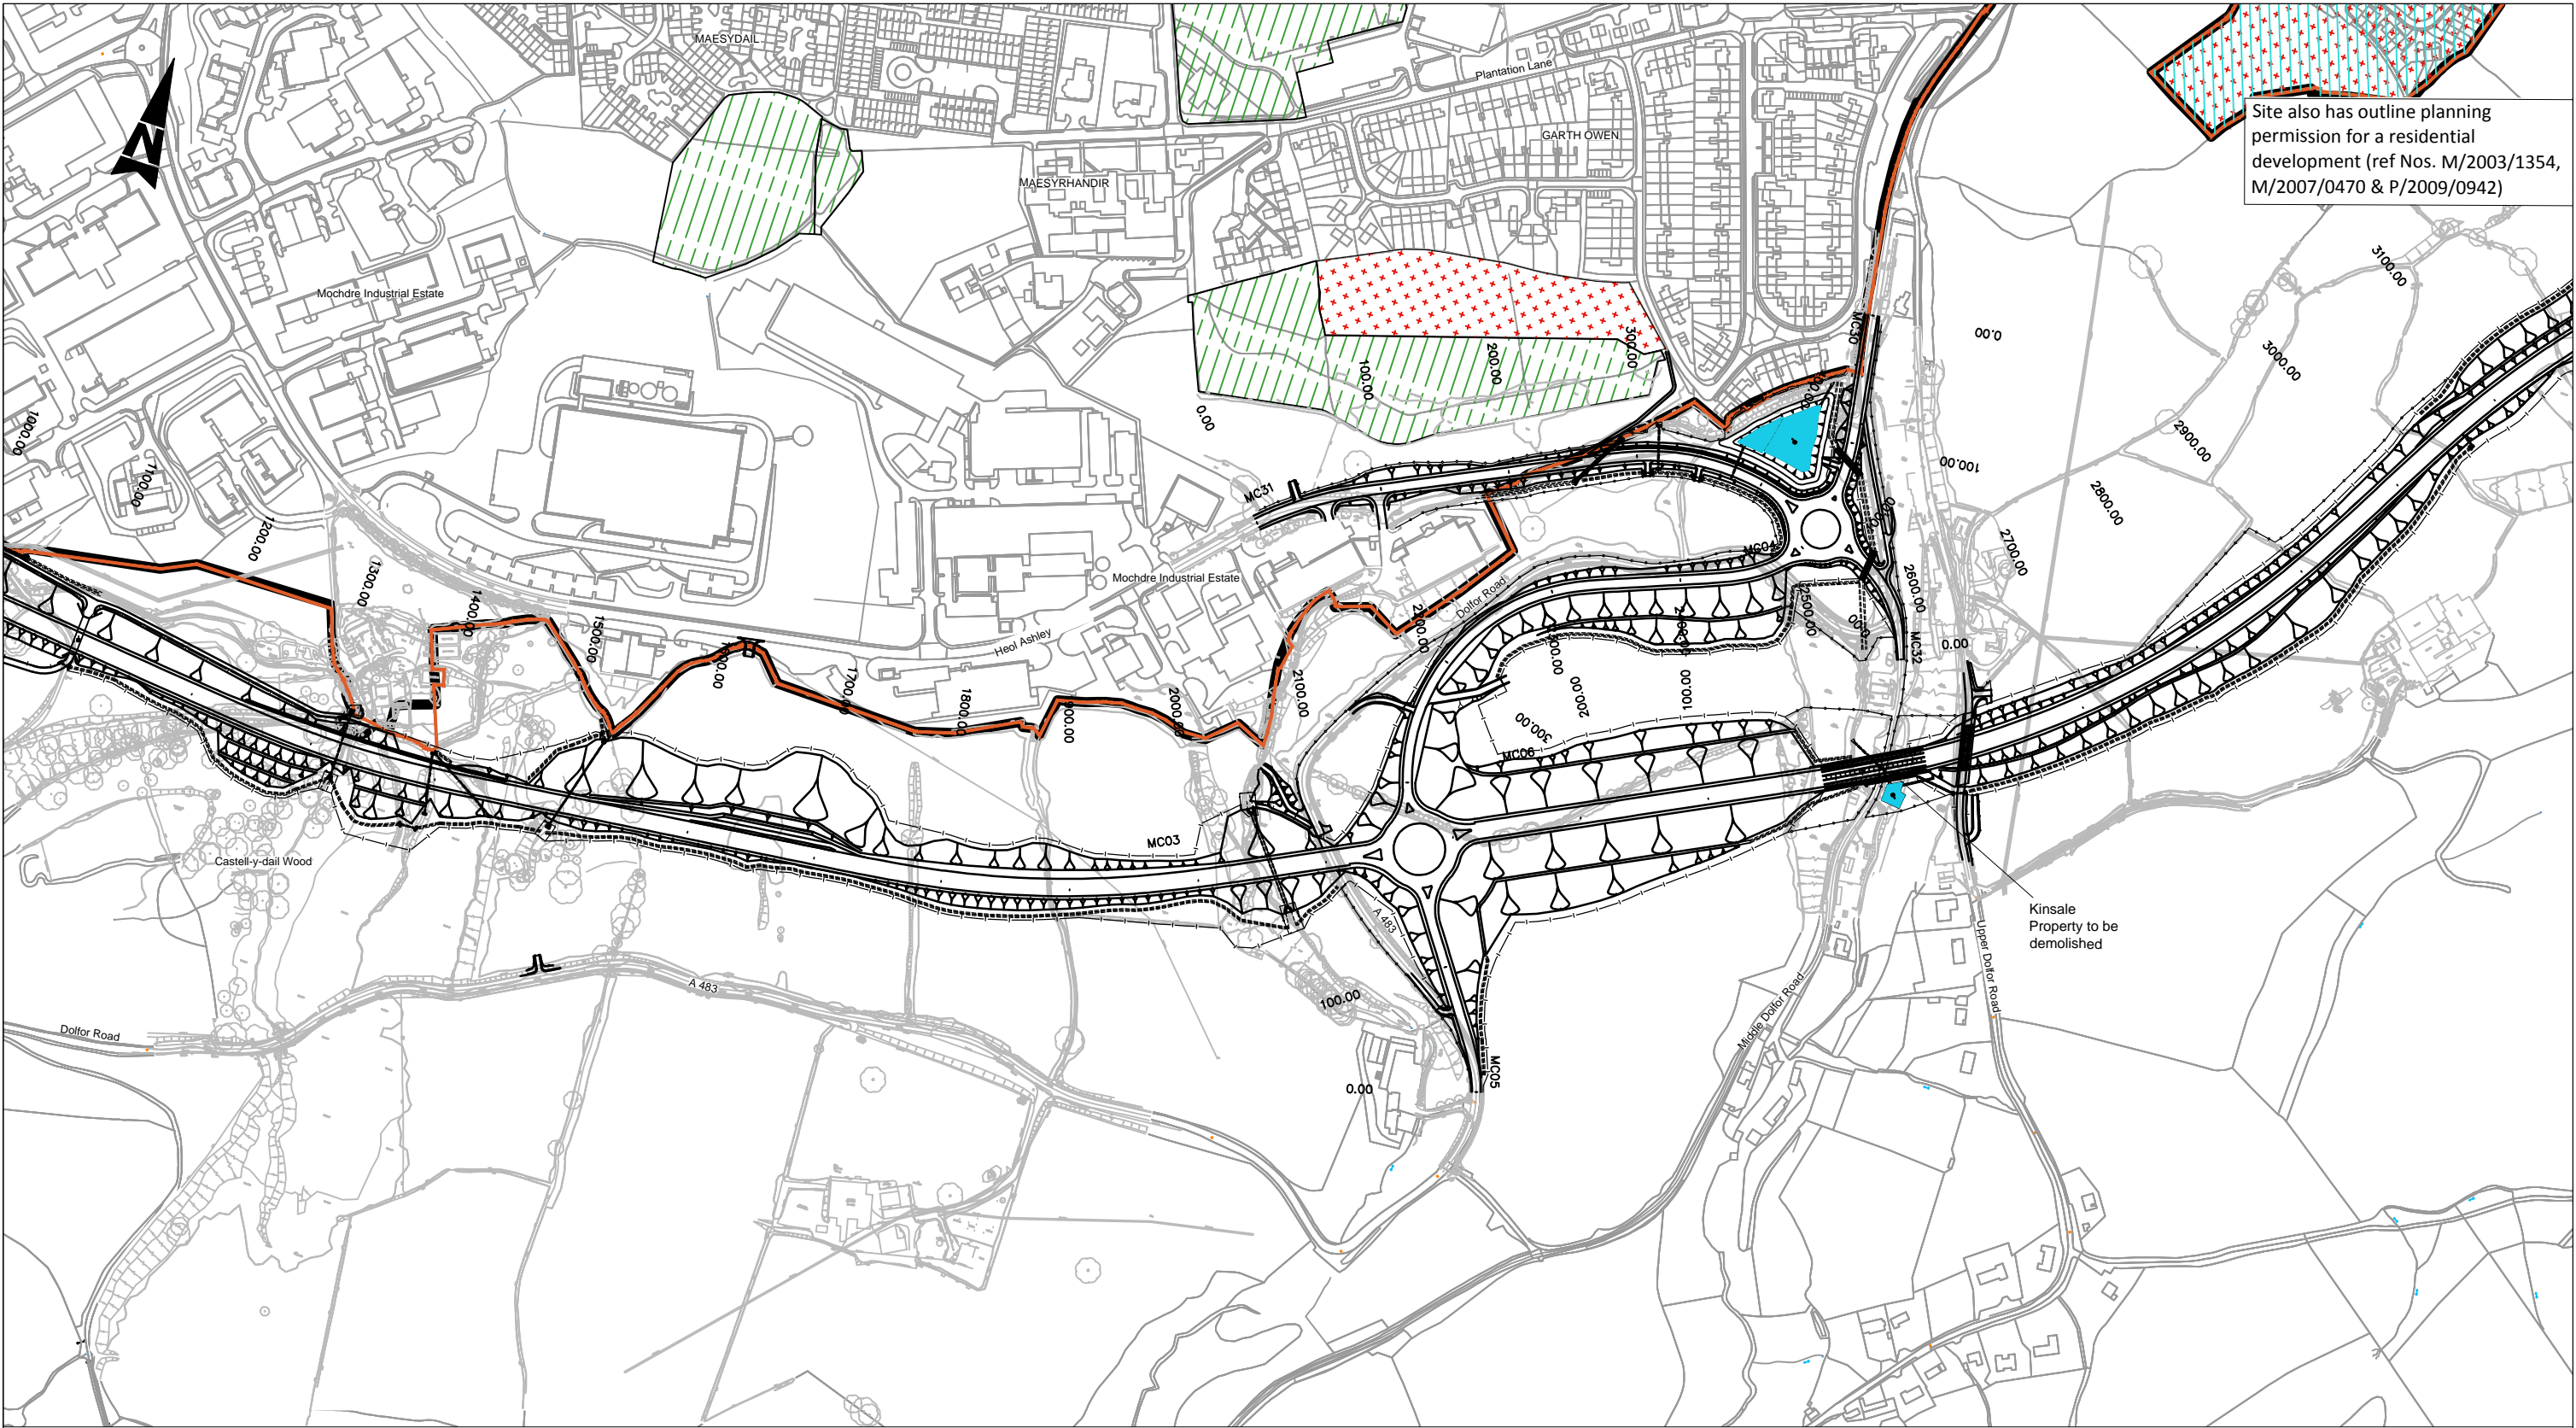

© Crown Copyright and database right 2014. Ordnance Survey 100021874. Welsh Government.  
© Hawfrait a hawliau cronfa ddata'r Goron 2014. Rhif Trwydded yr Arolwg Ordans 100021874.

Client/Team



Llywodraeth Cymru  
Welsh Government



Job Title

A483/A489  
Newtown Bypass

Drawing Title

Environmental Statement  
Community and Private Assets  
Impacts on private property, land used by the community and development land.  
Sheet 2 of 4

Date

OCT 2014

Drawn by

FS

Scale at A3

1:5,000

Scale at A1

1:2,500

Checked

MB

Drawing Status

FINAL

Approved

JW

Job No

60597


Figure No

13.1b

Issue

-



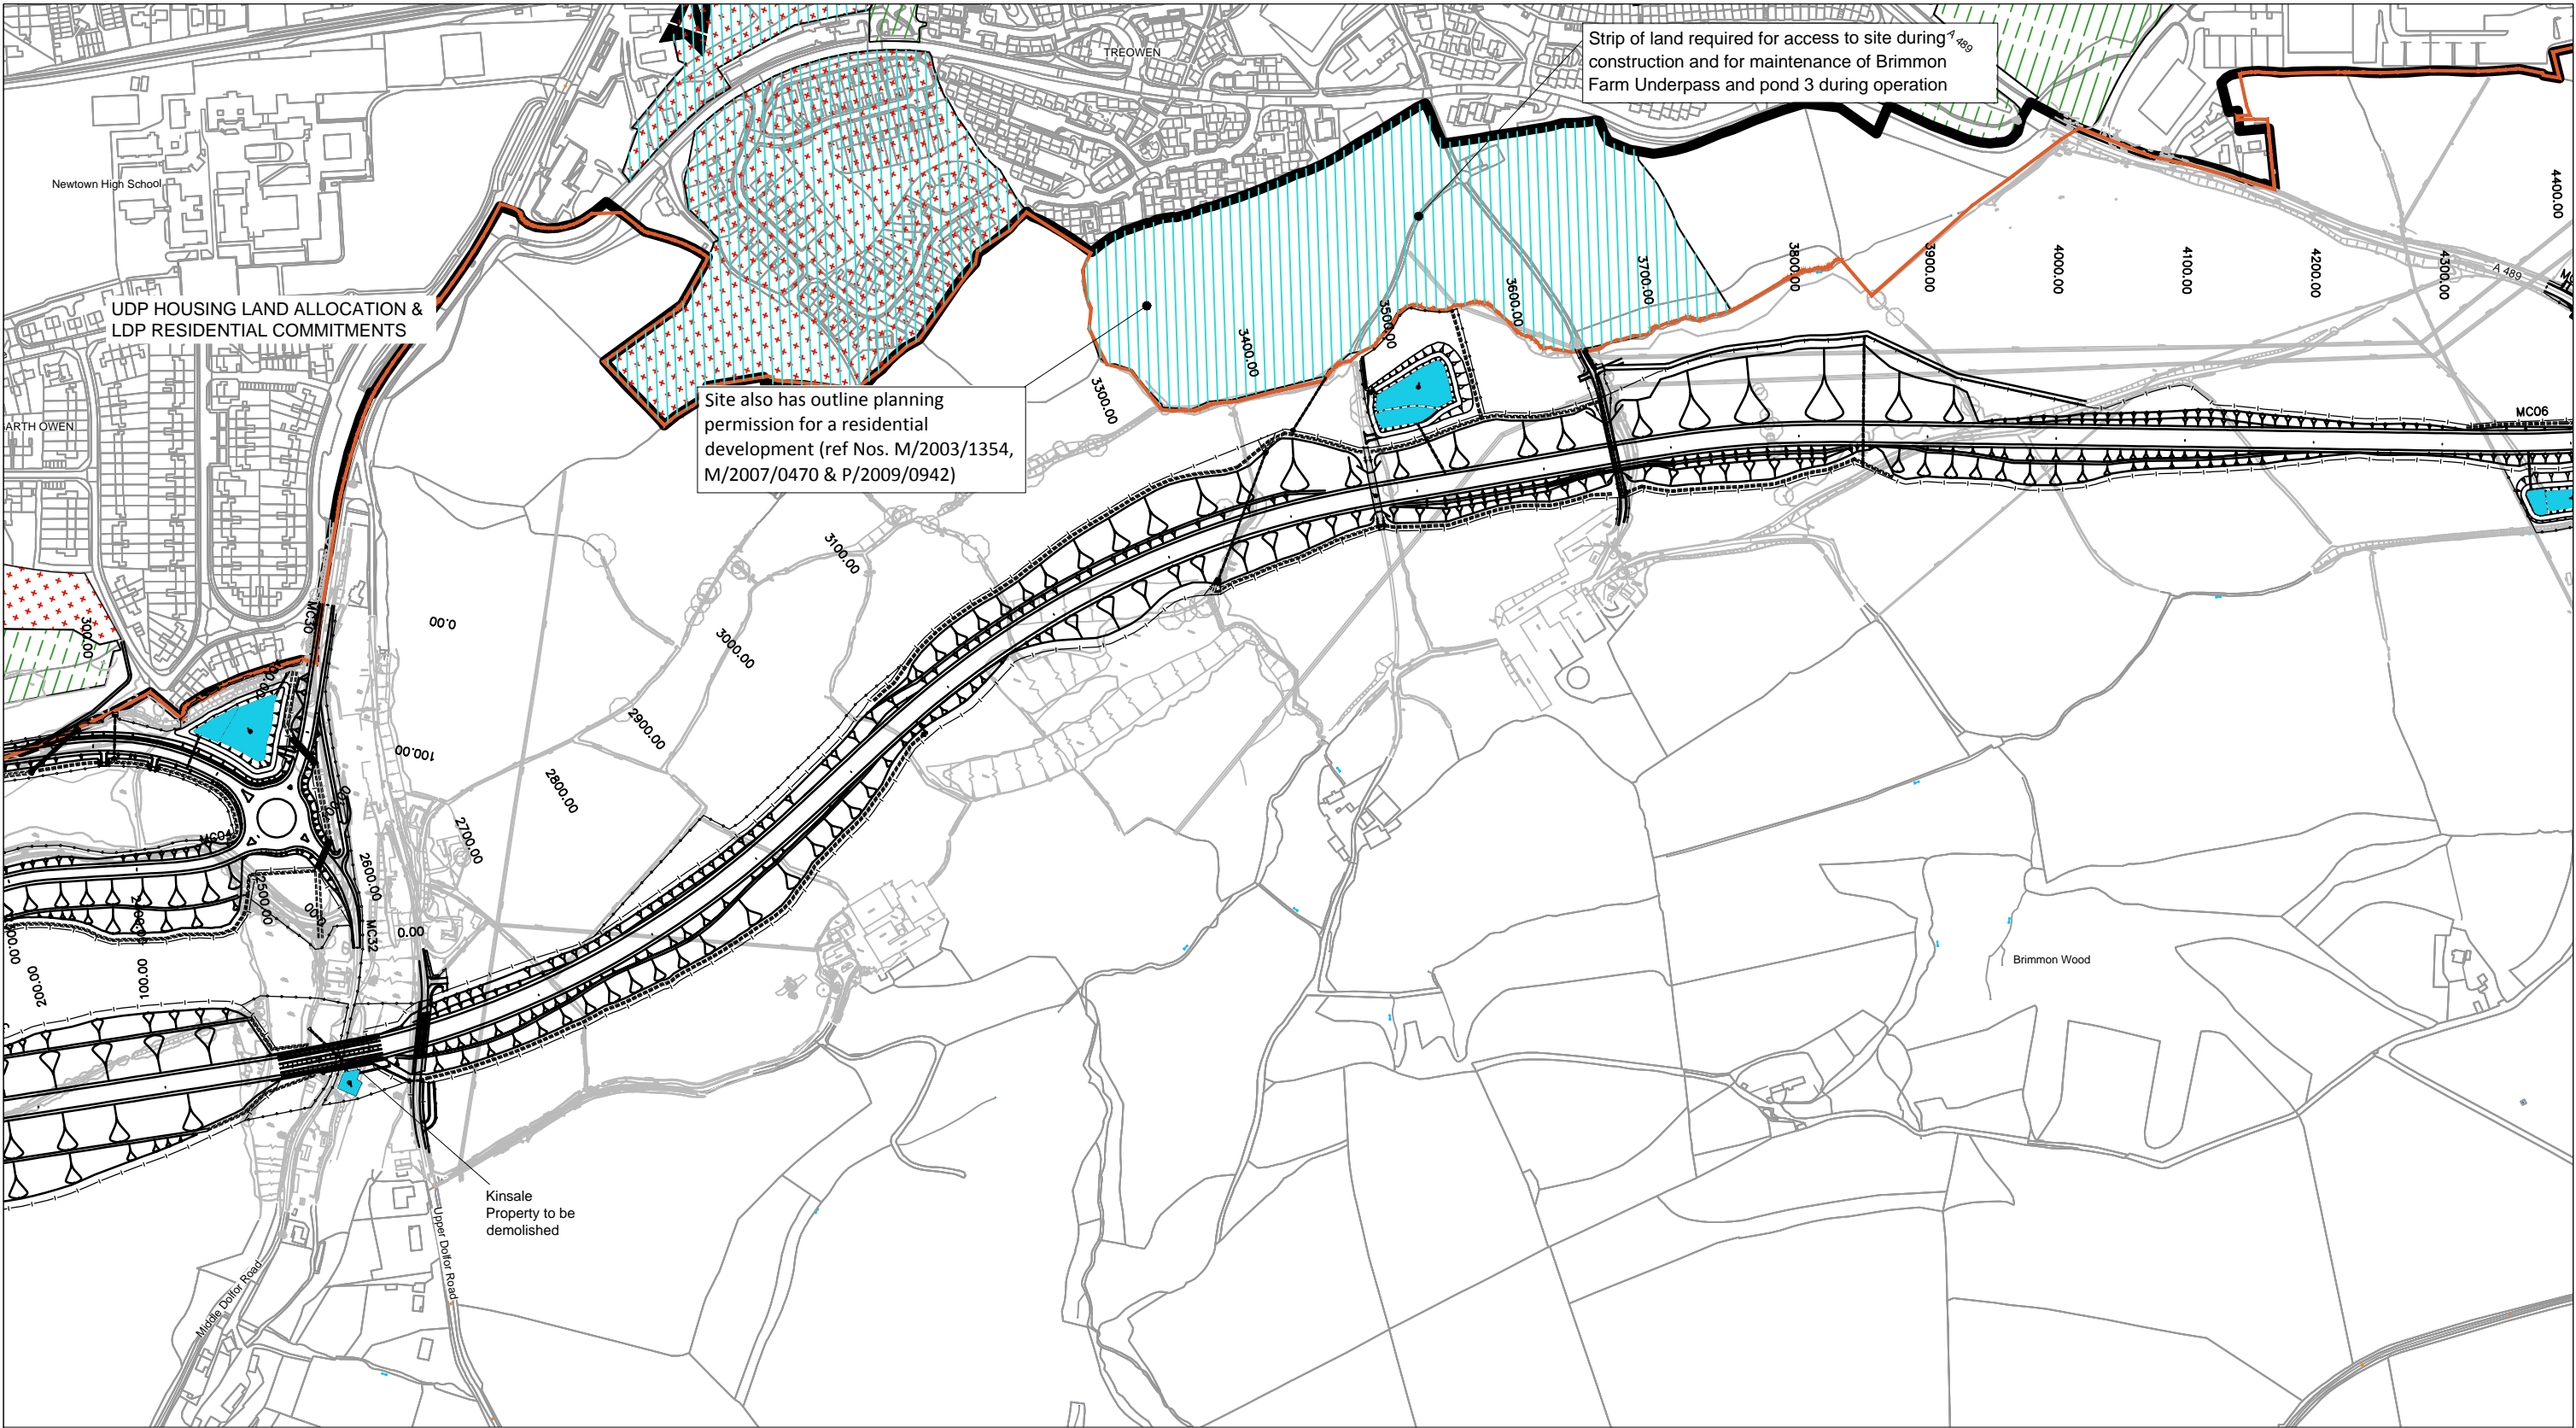

	UDP Development Boundary		UDP Employment Land Allocation		LDP Development Boundary		LDP Mixed Use Allocations
	UDP Open Space		UDP Community Facility		LDP Residential Commitments		LDP Employment Allocations
	UDP Housing Land Allocation						



© Crown Copyright and database right 2014. Ordnance Survey 100021874. Welsh Government.  
© Hawlfraint a hawliau cronfa ddata'r Goron 2014. Rhif Trwydded yr Arolwg Ordans 100021874.

Client/Team



Llywodraeth Cymru  
Welsh Government



Job Title

A483/A489  
Newtown Bypass

Drawing Title

Environmental Statement  
Community and Private Assets  
Impacts on private property, land used by the community and development land.  
Sheet 3 of 4

Date

OCT 2014

Drawn by FS

Scale at A3

1:5,000

Scale at A1

1:2,500

Checked MB

Drawing Status

FINAL

Approved JW

Job No

60597



Figure No

13.1c

Issue

-



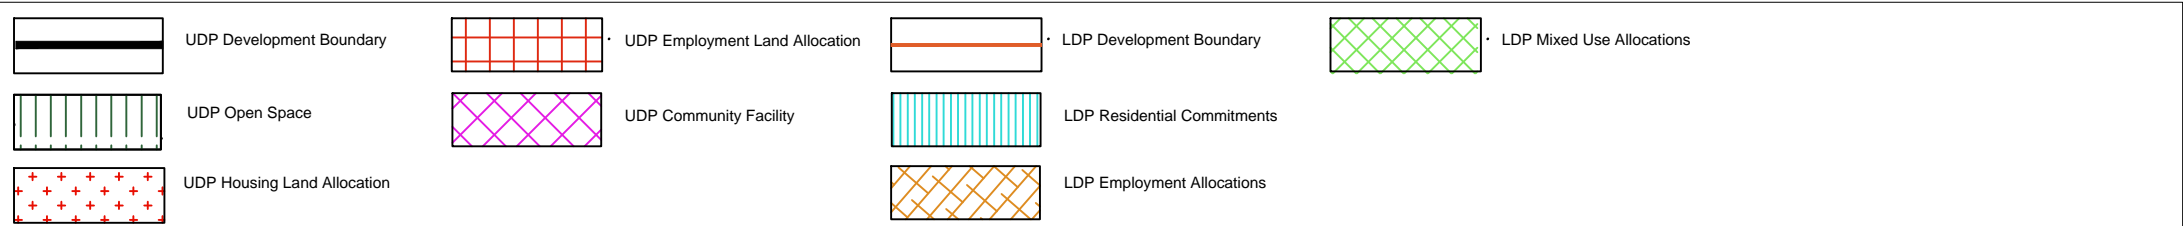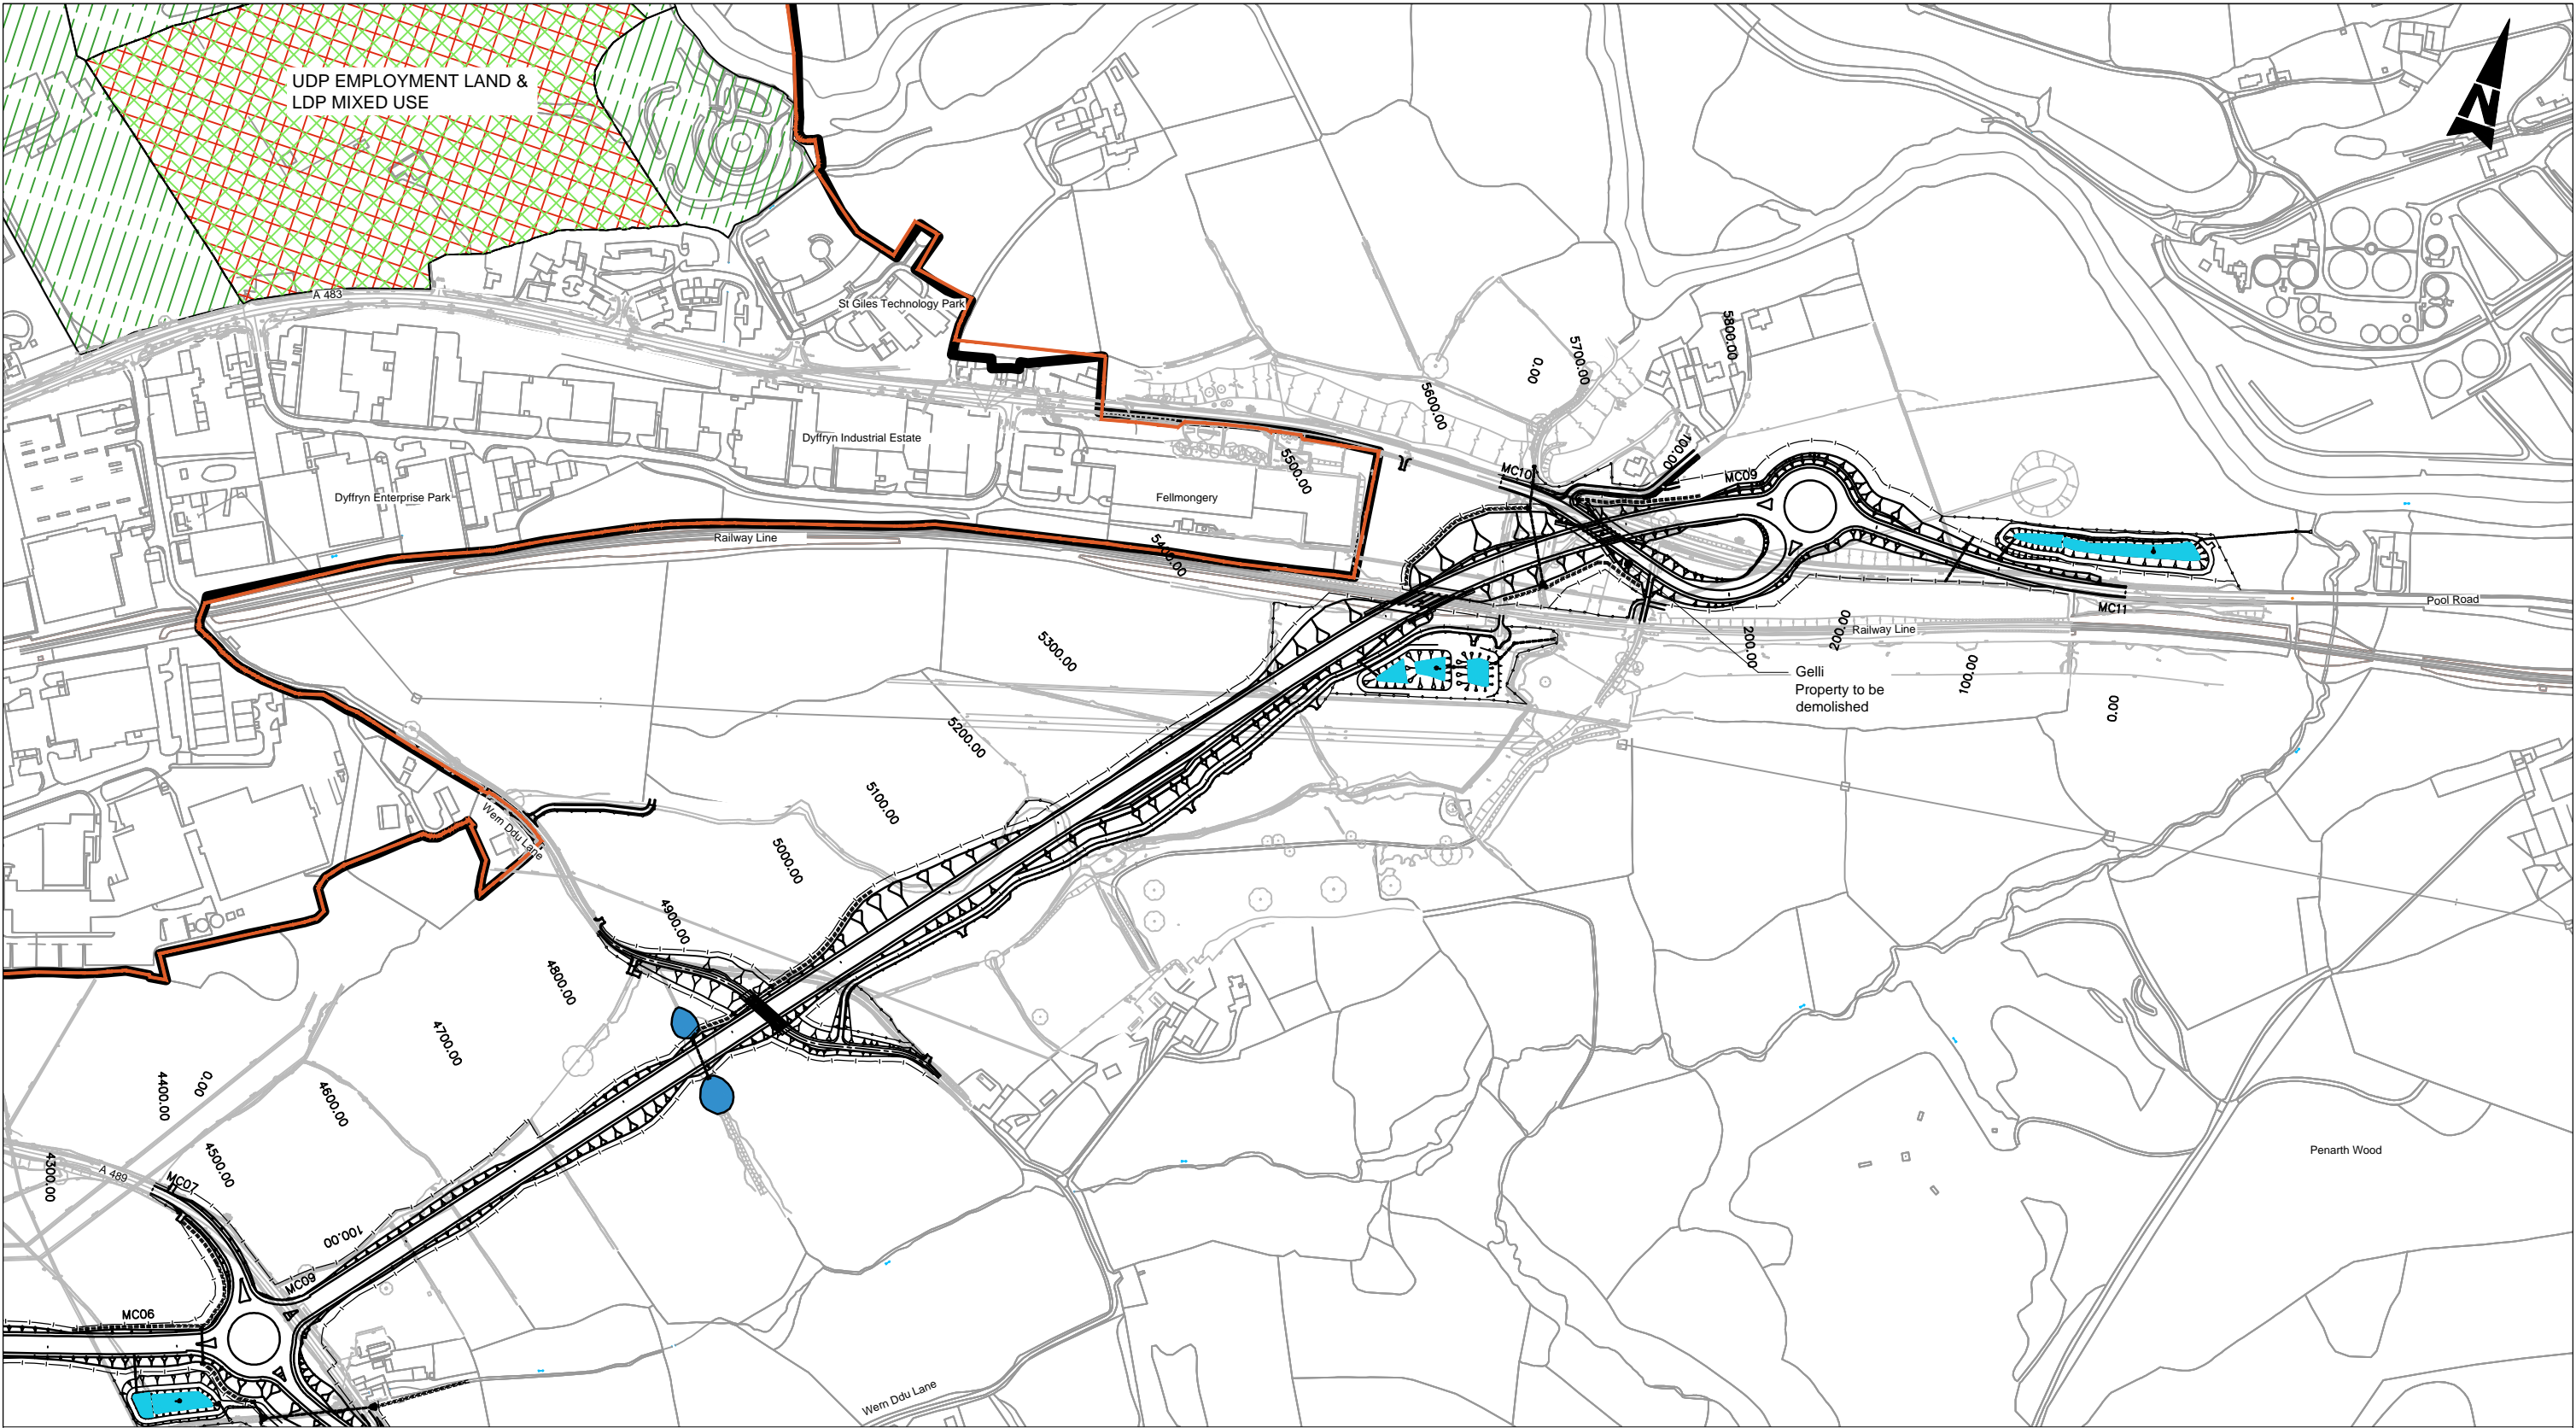

© Crown Copyright and database right 2014. Ordnance Survey 100021874. Welsh Government.  
© Hawlfraint a hawliau cronfa ddata'r Goron 2014. Rhif Trwydded yr Arolwg Ordans 100021874.

Client/Team



Llywodraeth Cymru  
Welsh Government



Job Title

A483/A489  
Newtown Bypass

Drawing Title

Environmental Statement  
Community and Private Assets  
Impacts on private property, land used by the community and development land.  
Sheet 4 of 4

Date

OCT 2014

Drawn by

FS

Scale at A3

1:5,000

Scale at A1

1:2,500

Checked

MB

Drawing Status

FINAL

Approved

JW

Job No

60597

Figure No

13.1d

Issue

-