


**Cross Sections: A-A**  
Scale 1:200

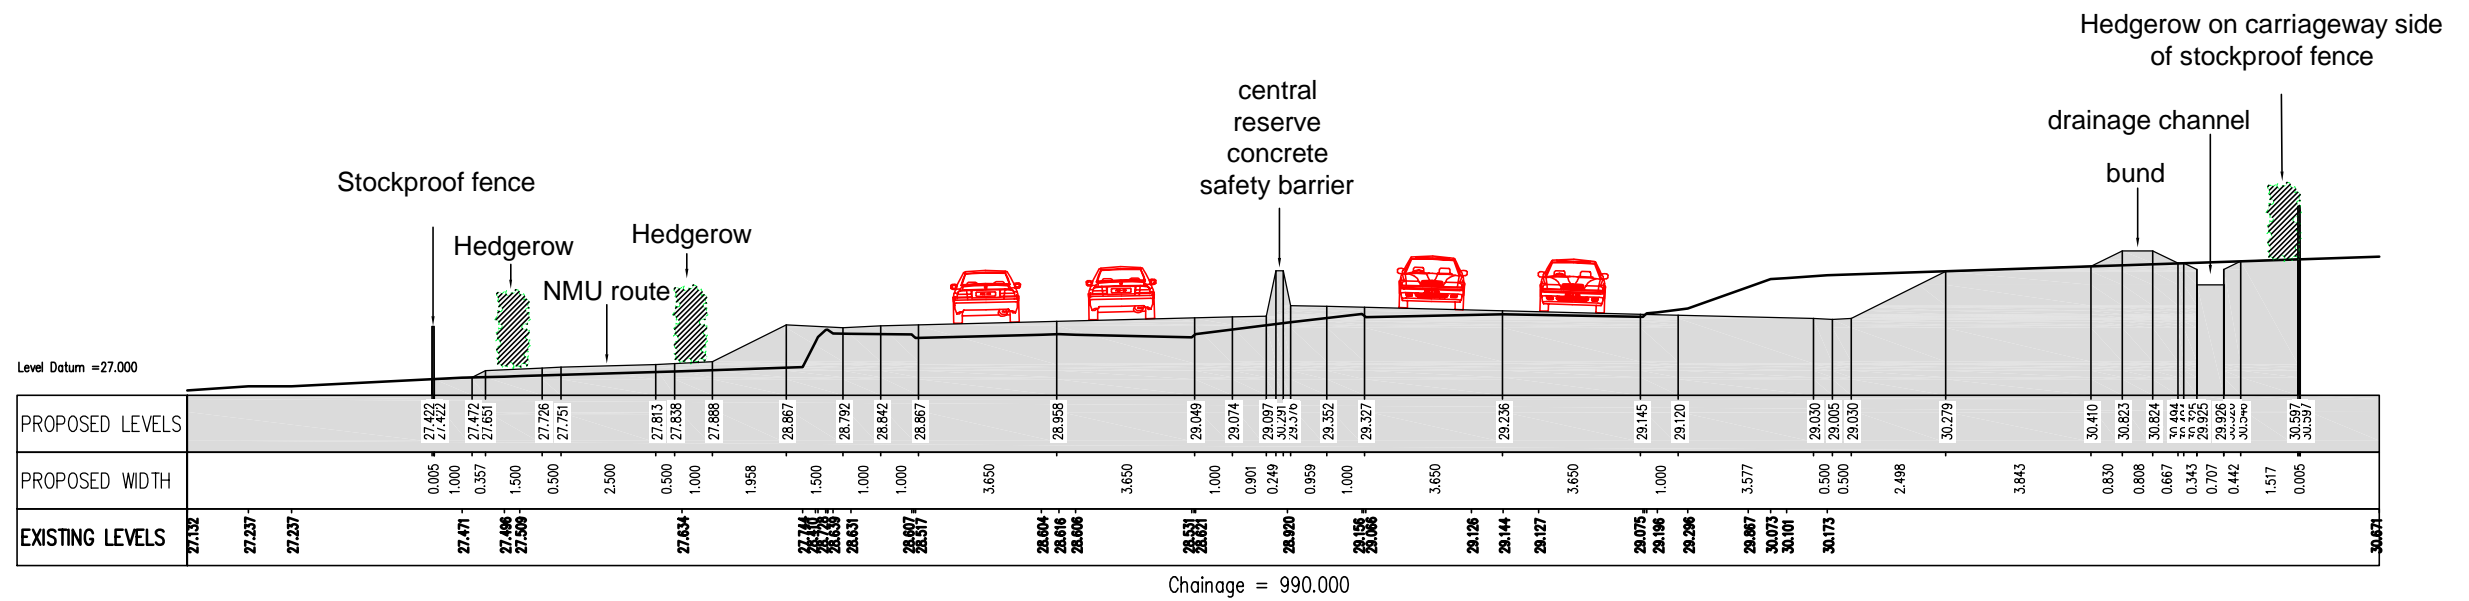

**Cross Sections: B-B**  
Scale 1:200

CYNLLUN / SCHEME : A55(T) Abergwyngregyn to Tai'r Meibion Improvement

TEITL LLUNIAD / DRAWING TITLE :

Detailed Proposals  
Read with Figures 2.2 to 2.7

CLEIENT / CLIENT:



Llywodraeth Cymru  
Welsh Government

DRAWN BY: J.Humphreys

DATE DRAWN: 02/06/2016

GWIRIYYD GAN: C.Jones  
CHECKED BY:

DYDDIAD GWIRIYYD: 02/06/2016  
DATE CHECKED:

Taflen 1 of 1  
Sheet

GRADDIFYDD: As shown  
SCALES:

Rhif Lluniad  
Drawing No.

FIGURE 2.6

CYWI  
REV

