


Cross Sections: C-C
Scale 1:200

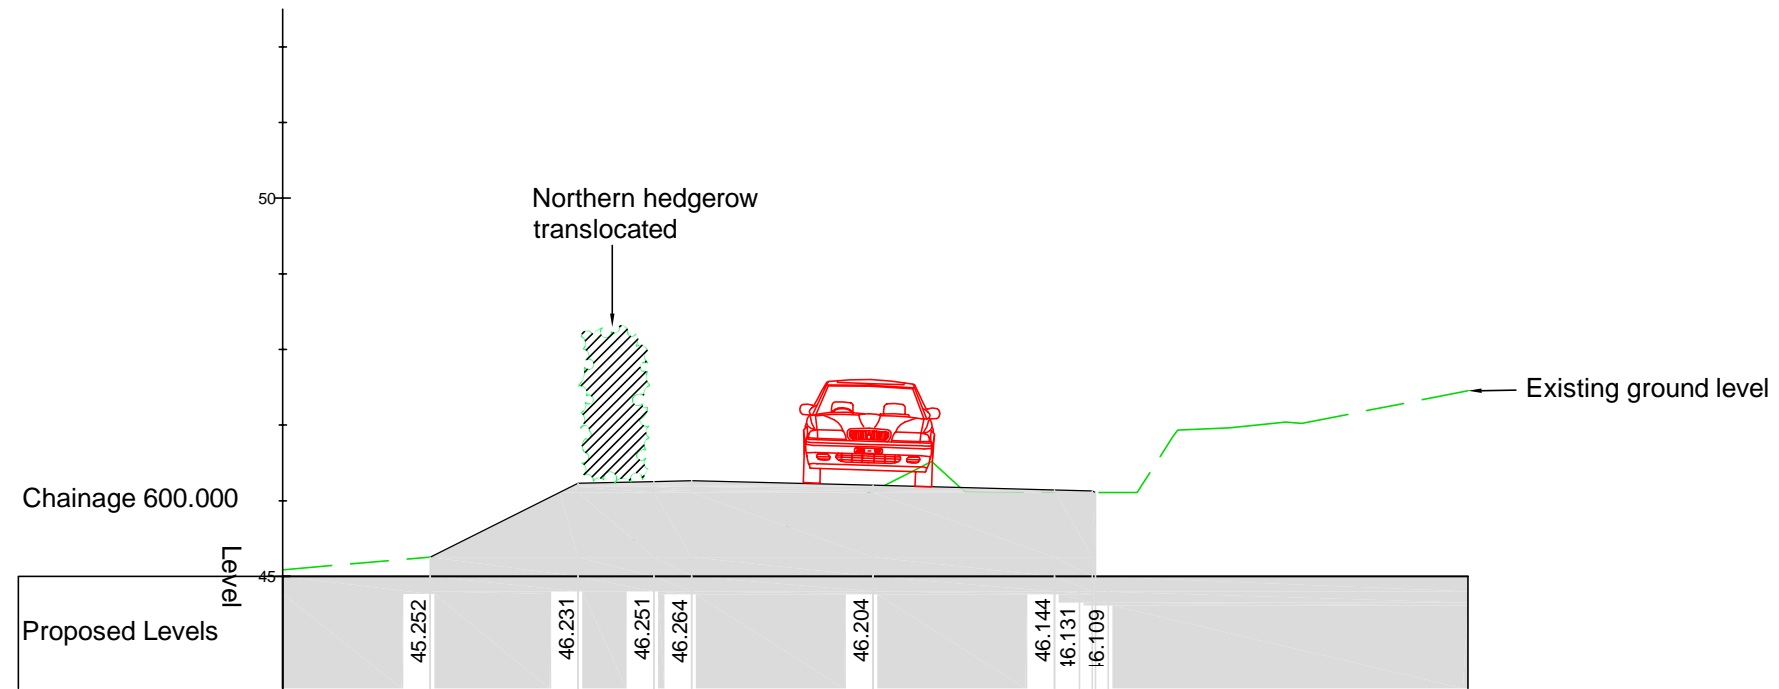

Cross Sections: D-D
Scale 1:100

CYNLLUN / SCHEME : A55(T) Abergwyngregyn to Tai'r Meibion Improvement

TEITL LLUNIAD / DRAWING TITLE :

Detailed Proposals
Read with Figures 2.2 to 2.7

CLEIENT / CLIENT:



Llywodraeth Cymru
Welsh Government

DRAWN BY: J.Humphreys

DATE DRAWN: 02/06/2016

GWIRIWDYD GAN: C.Jones

DYDDIAD GWIRIWDYD: 02/06/2016

Taflen 1 of 1

GRADDFEYDD: As shown

Rhif Lluniad
Drawing No.

FIGURE 2.7

CYWI
REV

