



NMMWRA is the North and Mid Wales Trunk Road Agent. This drawing is the property of NMMWRA and is issued on the condition that it is not copied, reproduced, retained or disclosed to any unauthorised person, either wholly or in part without the consent in writing of C/M/C Engineering Design Services.

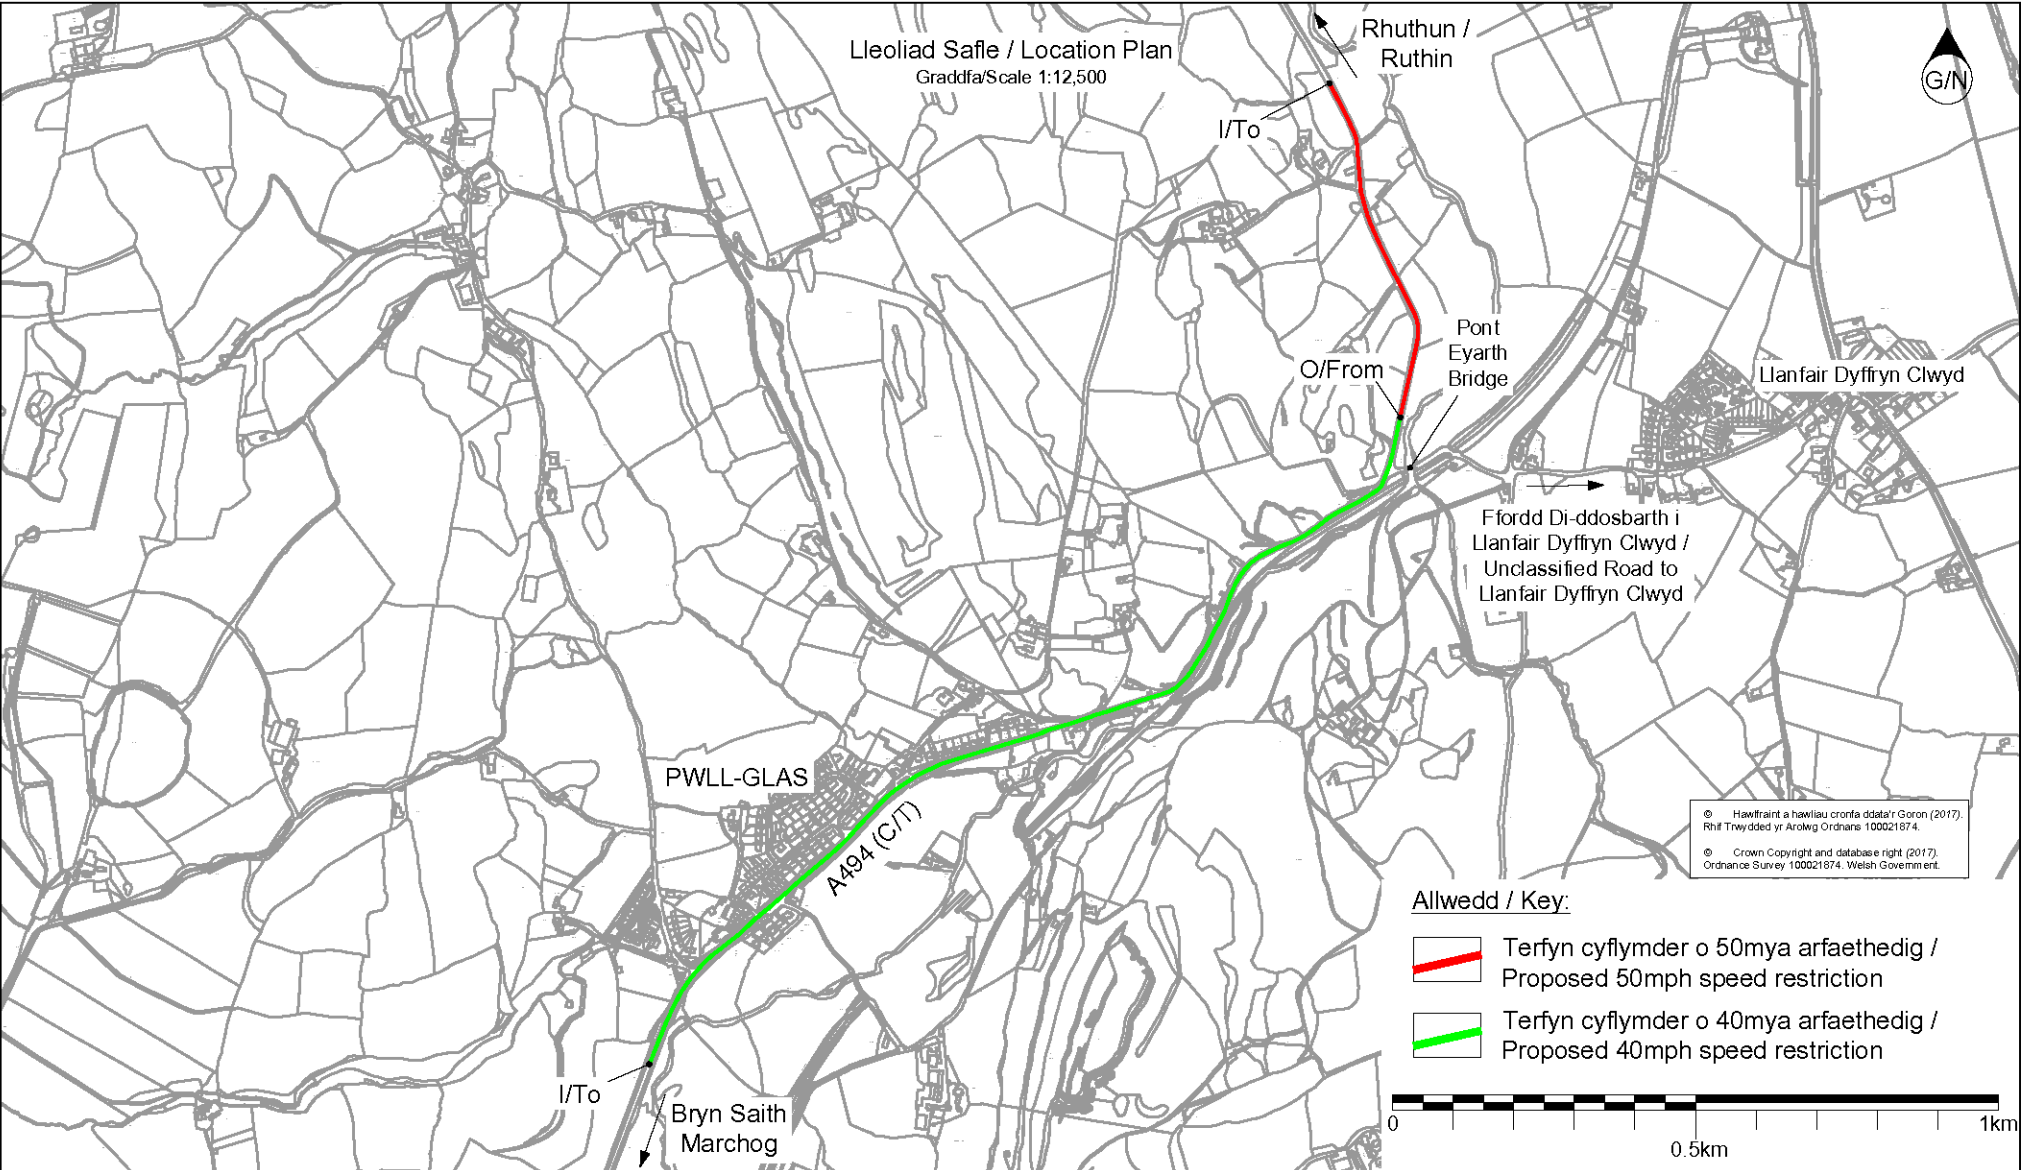

© Hawffraint a hawliau cronfa ddata'r Goron (2017).
 Rhif Trwy ddedd yr Arolwg Ordnance 100021874.
 © Crown Copyright and database right (2017).
 Ordnance Survey 100021874. Welsh Government.

Allwedd / Key:

- Terfyn cyflymder o 50mya arfaethedig / Proposed 50mph speed restriction
- Terfyn cyflymder o 40mya arfaethedig / Proposed 40mph speed restriction

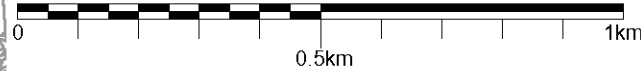

Asiant Cefnffyrdd Gogledd a Chanolbarth Cymru
North & Mid Wales Trunk Road Agent



Yn gweithio ar ran
Llywodraeth Cymru
 Working on behalf of
the Welsh Government

Project
A494 Pwll-glas, Sir Ddinbych/Denbighshire
Terfyn Cyflymder 50mya ac 40mya
50mph and 40mph Speed Limits

Drawing Title
Cyfyngiad Traffig Parhaol / Permanent Traffic Restriction

Drawn by : C. Bayley

Checked by : I. Tegid

Scale at A4

1:12,500

Date : Medi/September 2018

Project Number

Drawing Number

Revision

16/NM/CCS/013 & 036

PO/1

Drawing Filename : - A494 Pwllglas PTRO.dwg
 Last saved : - 24/09/2018

This drawing should not be scaled. All dims are in millimetres unless otherwise stated