


NOTES

- DO NOT SCALE FROM THIS DRAWING. USE FIGURED DIMENSIONS ONLY.
- ALL DIMENSIONS ARE IN METRES.

KEY

- PROPOSED PROHIBITION OF WAITING
- PROPOSED PROHIBITION OF LOADING

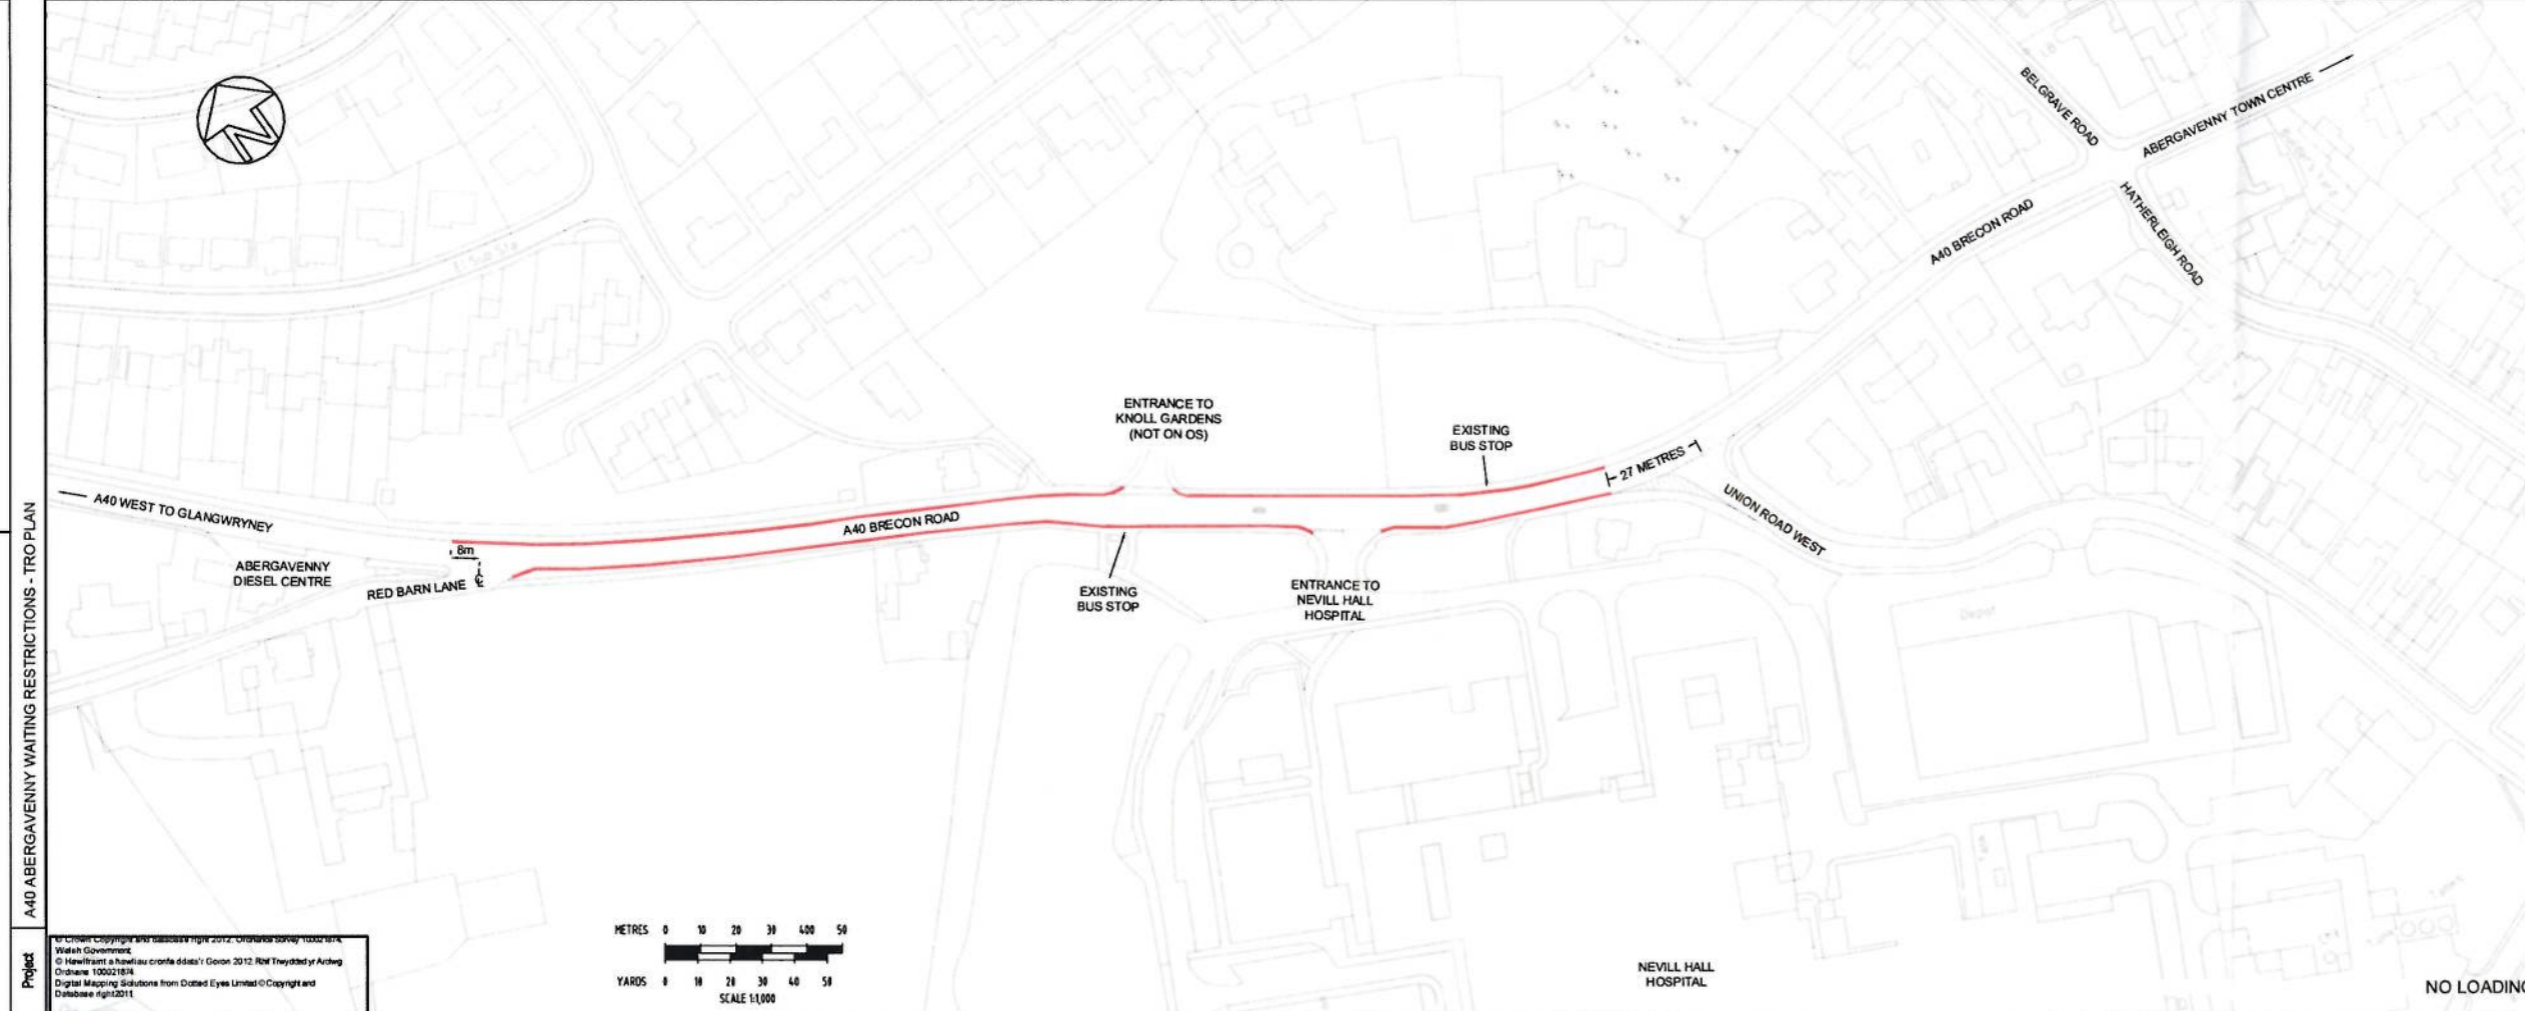

Rev	Details	Dr	Ch	Ap	Date
C	NO LOADING LIMITS MADE CONTINUOUS THROUGH BUS STOPS	AMU	AMU	DM	10/02/17
B	SCALE BARS ADDED	AMU	AMU	MS	30/01/17
A	NO LOADING RESTRICTIONS CURTAILED AT EXISTING BUS STOPS	AMU	AMU	DM	23/11/16

**Llywodraeth Cymru
Welsh Assembly Government**

**South Wales Trunk Road Agency
Asiantaeth Ceiniffyrdd De Cymru**

**Richard Jones
Head of Trunk Road Agency**

Unit 12A, Llandarcy House
The Courtyard, D'Arcy Business Park
Llandarcy, Neath, SA10 6HD

WSP | PARSONS BRINCKERHOFF

1 Capital Quarter,
Tyndal Street,
Cardiff, CF10 4BZ

Tel: 44 (0)29 2082 7000
Fax: 44 (0)29 2082 7003

**A40 ABERGAVENNY
WAITING RESTRICTIONS
NEVILL HALL HOSPITAL**

TRO PLAN

File No.	70027100	Project Code No.	16/SW/CCS019
Date	18/11/2016	Date	18/11/2016
Scale	1:1000 @ A1	Date	18/11/2016
Drawing No.	70027100 - 102		C

A40 ABERGAVENNY WAITING RESTRICTIONS - TRO PLAN

Dwg No. 70027100 - 102

© Crown Copyright and database right 2012, Ordnance Survey, 100021874.
© Newtrant a hysbysu cronfa eiddo'i Goron 2012. Rhwngwybodaeth y Archif
Ordnance 100021874.
Digital Mapping Solutions from Datal Eyes Limited © Copyright and
Database right 2011.