



NMMWTRA is the North and Mid Wales Trunk Road Agent. This drawing is the property of NMMWTRA and is issued on the condition that it is not copied, reproduced, retained or disclosed to any unauthorised person, either wholly or in part without the consent in writing of CWIC Engineering Design Services.

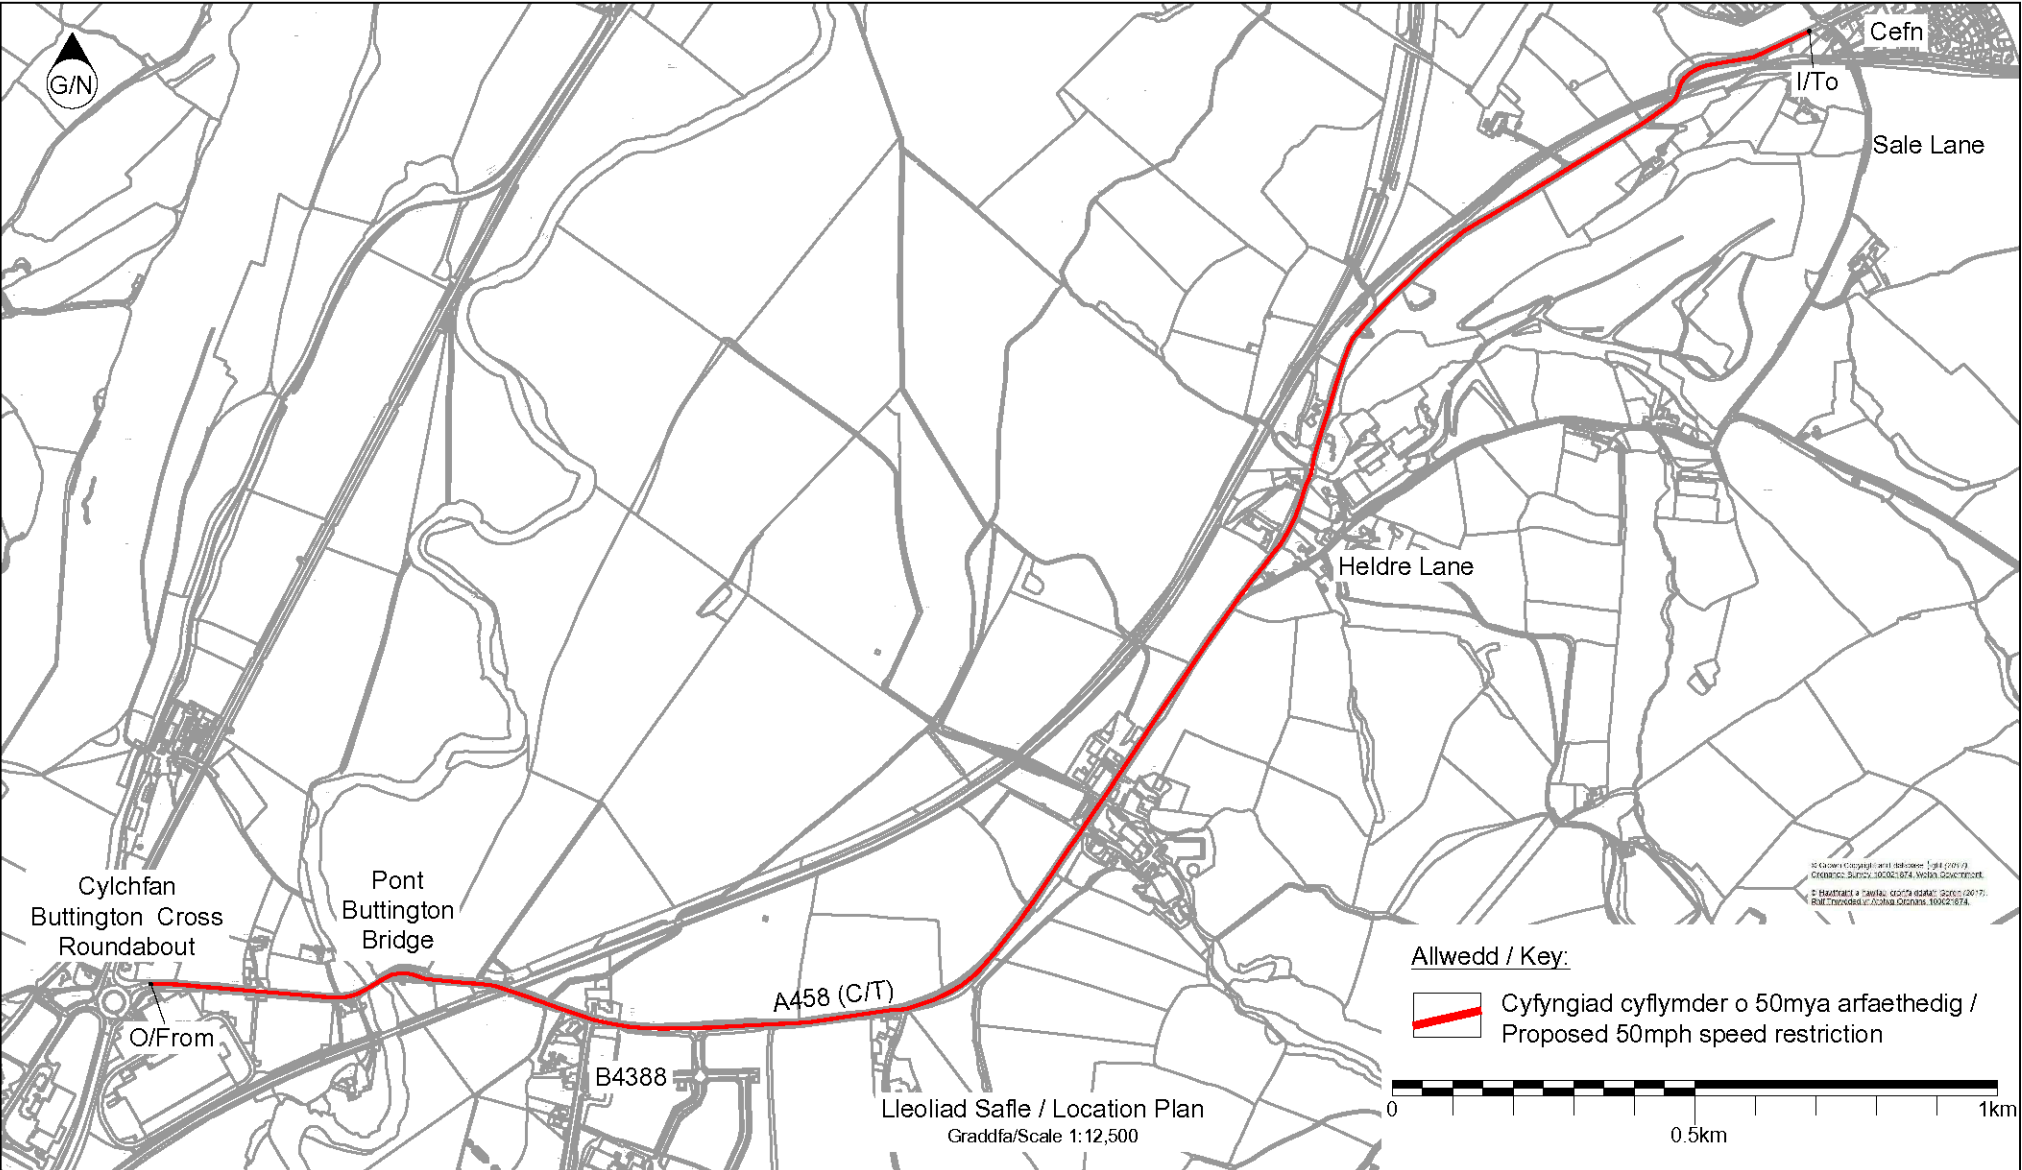

Allwedd / Key:

Cyfyngiad cyflymder o 50mya arfaethedig / Proposed 50mph speed restriction

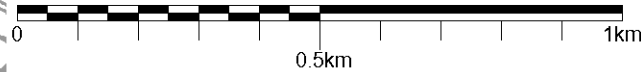

Leoliad Safe / Location Plan  
Graddfa/Scale 1:12,500



**Asiant Cefnffyrdd Gogledd a Chanolbarth Cymru**  
**North & Mid Wales Trunk Road Agent**



Project  
**A458 Buttington i/to Cefn Bridge, Powys**  
**Terfyn Cyflymder 50mya / 50mph**  
**Speed Limit**

Drawing Title  
**Cyfyngiad Traffig Parhaol / Permanent Traffic Restriction**

Drawn by : C. Bayley	Checked by : G. Hansom	Scale at A4 <b>1:12,500</b>
Date : May 2017		
Project Number 16/NM/CCS/023	Drawing Number <b>PO/1</b>	Revision

Drawing Filename : - A458 Cefn Bridge 50mph - TR0.dwg  
Last saved : - 16/05/2017

This drawing should not be scaled. All dims are in millimetres unless otherwise stated.