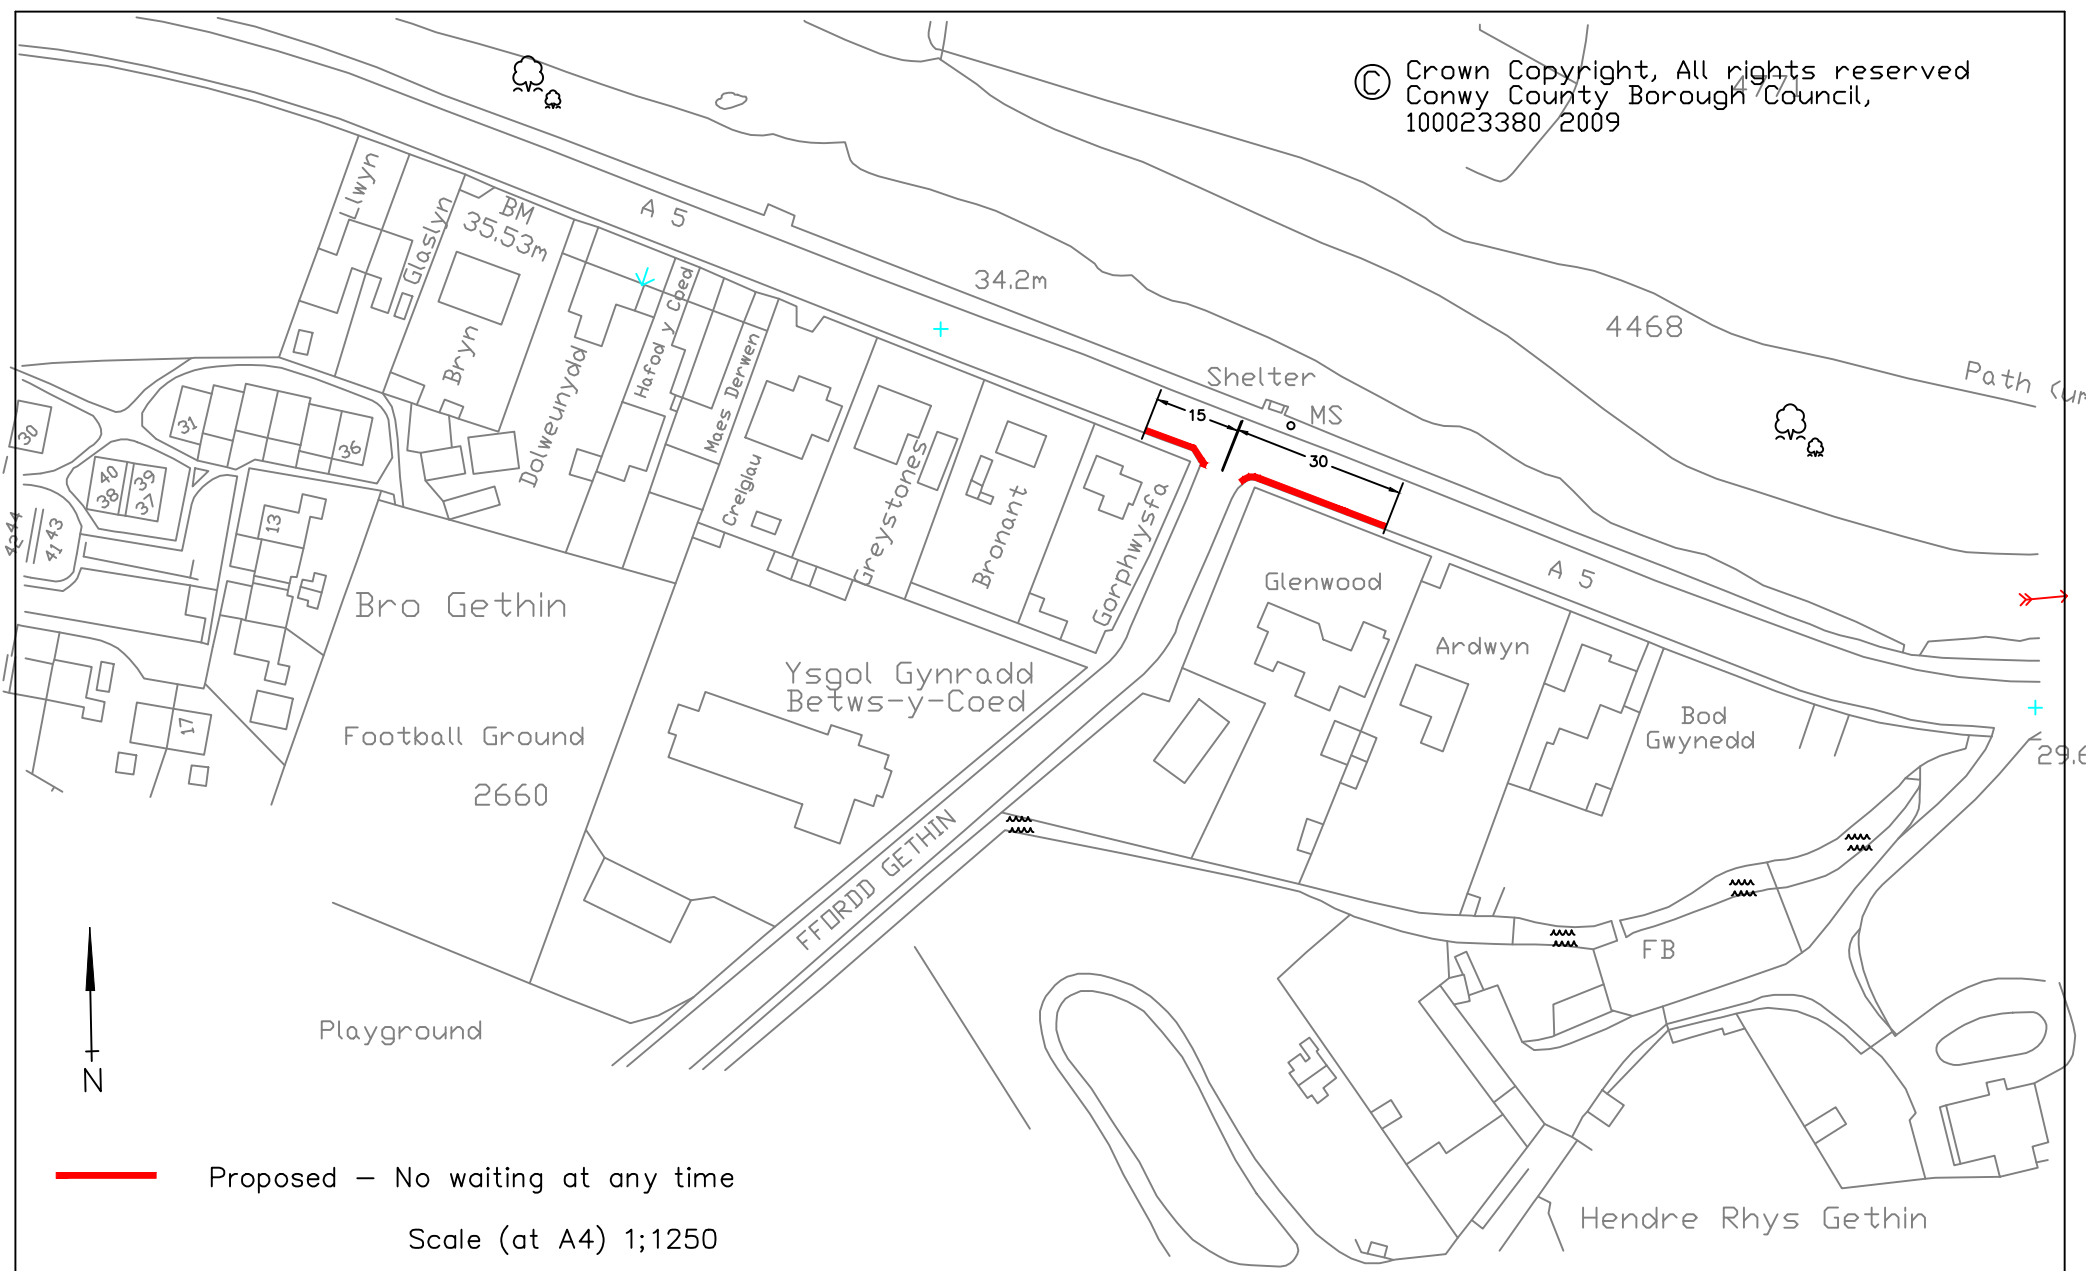

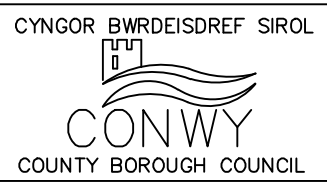


© Crown Copyright, All rights reserved
Conwy County Borough Council,
100023380 / 2009



 Proposed – No waiting at any time

Scale (at A4) 1:1250



Proposed Waiting Restrictions – A5 Betws-y-Coed

Gwasanaethau Isadeiledd
Infrastructure Services
The Heath, Penmaenmawr Road
Llanfairfechan LL33 0PF
Rhif. Llunïad BYC/01B
Drawing No.