




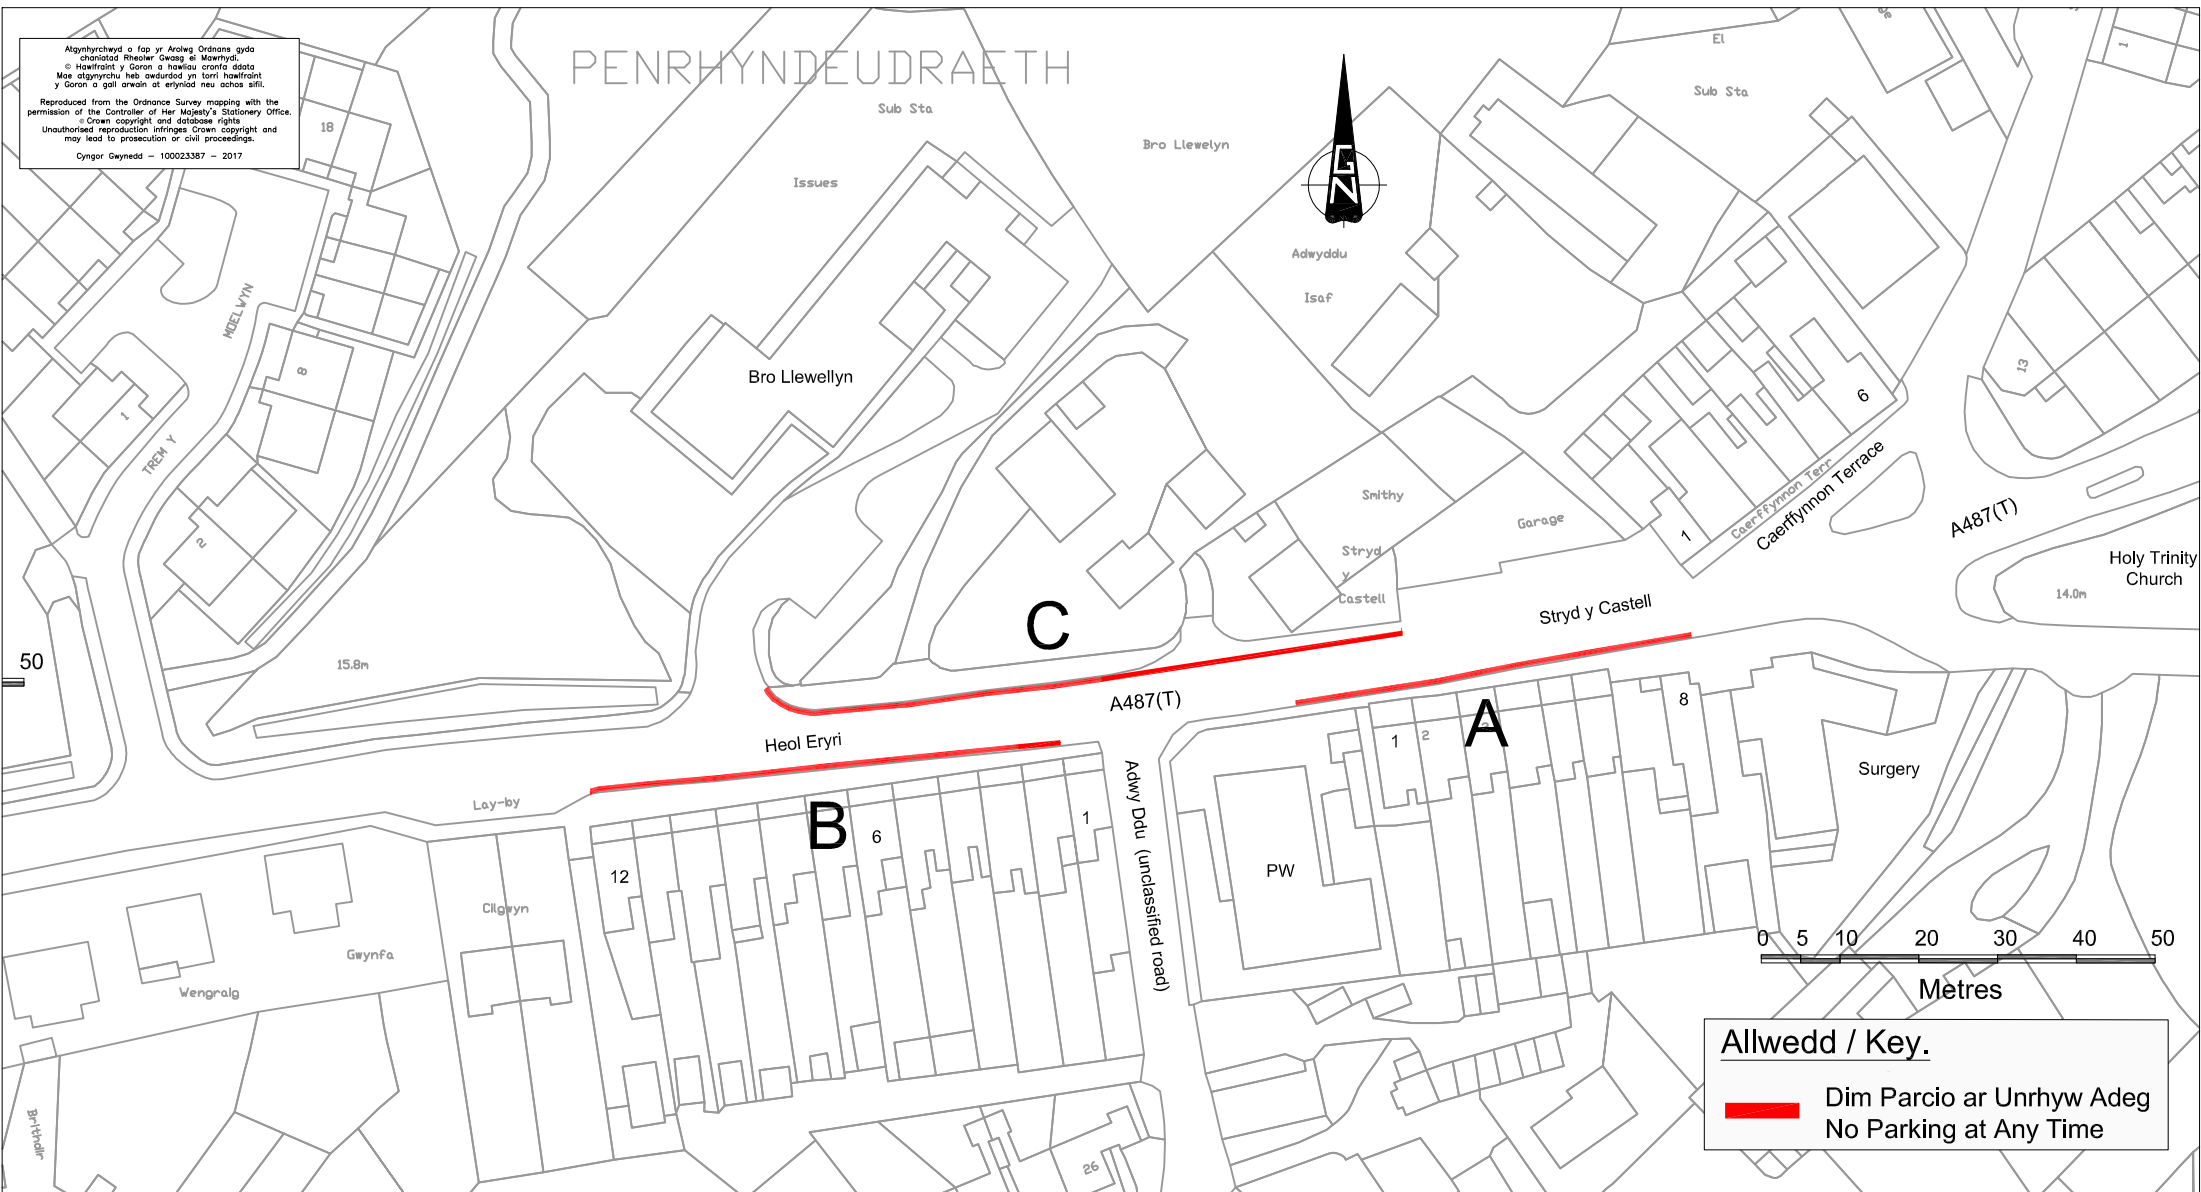

Atgynhychyd a fop yr Arolwg Ordnans gyda charidod Rheolwr Gwasg a Mawrhyd.  
 © Hawlfraint y Goron a hawliau cronfa ddata  
 Mae atgynychu heb awdurdod yn torri hawlfraint  
 y Goron a gall arwain at enbyd neu achos ailfi.  
 Reproduced from the Ordnance Survey mapping with the  
 permission of the Controller of Her Majesty's Stationery Office.  
 © Crown copyright and database rights  
 Unauthorised reproduction infringes Crown copyright and  
 may lead to prosecution or civil proceedings.  
 Cyngor Gwynedd - 100023387 - 2017

# PENRHYNDEUDRAETH



**Allwedd / Key.**  
 Dim Parcio ar Unrhyw Adeg  
 No Parking at Any Time

CYNLLUN / SCHEME :  A487(T) Penrhyndeudraeth	DARLUNWYD GAN : DRAWN BY : PT	DYDDIAD DARLUNWYD : DATE DRAWN : HYD.-OCT.2017	 <b>Asiant Cefnffyrdd Gogledd a Chanolbarth Cymru</b> North & Mid Wales Trunk Road Agent
	GWIRIWDYD GAN : CHECKED BY : JSL	DYDDIAD GWIRIWDYD : DATE CHECKED : HYD.-OCT.2017	
TEITL LLUNIAD / DRAWING TITLE :  Stryd y Castell a Heol Eryri - Gwaharddiadau Parcio Arfaethedig Castle Street and Eryri Terrace - Proposed Parking Restrictions	Taflen Sheet 1 of 1	GRADDFEYDD : SCALES : 1:1000@A4	 
	Rhif Lluniad Drawing No. 6112/RM/001	CYWI REV D	