


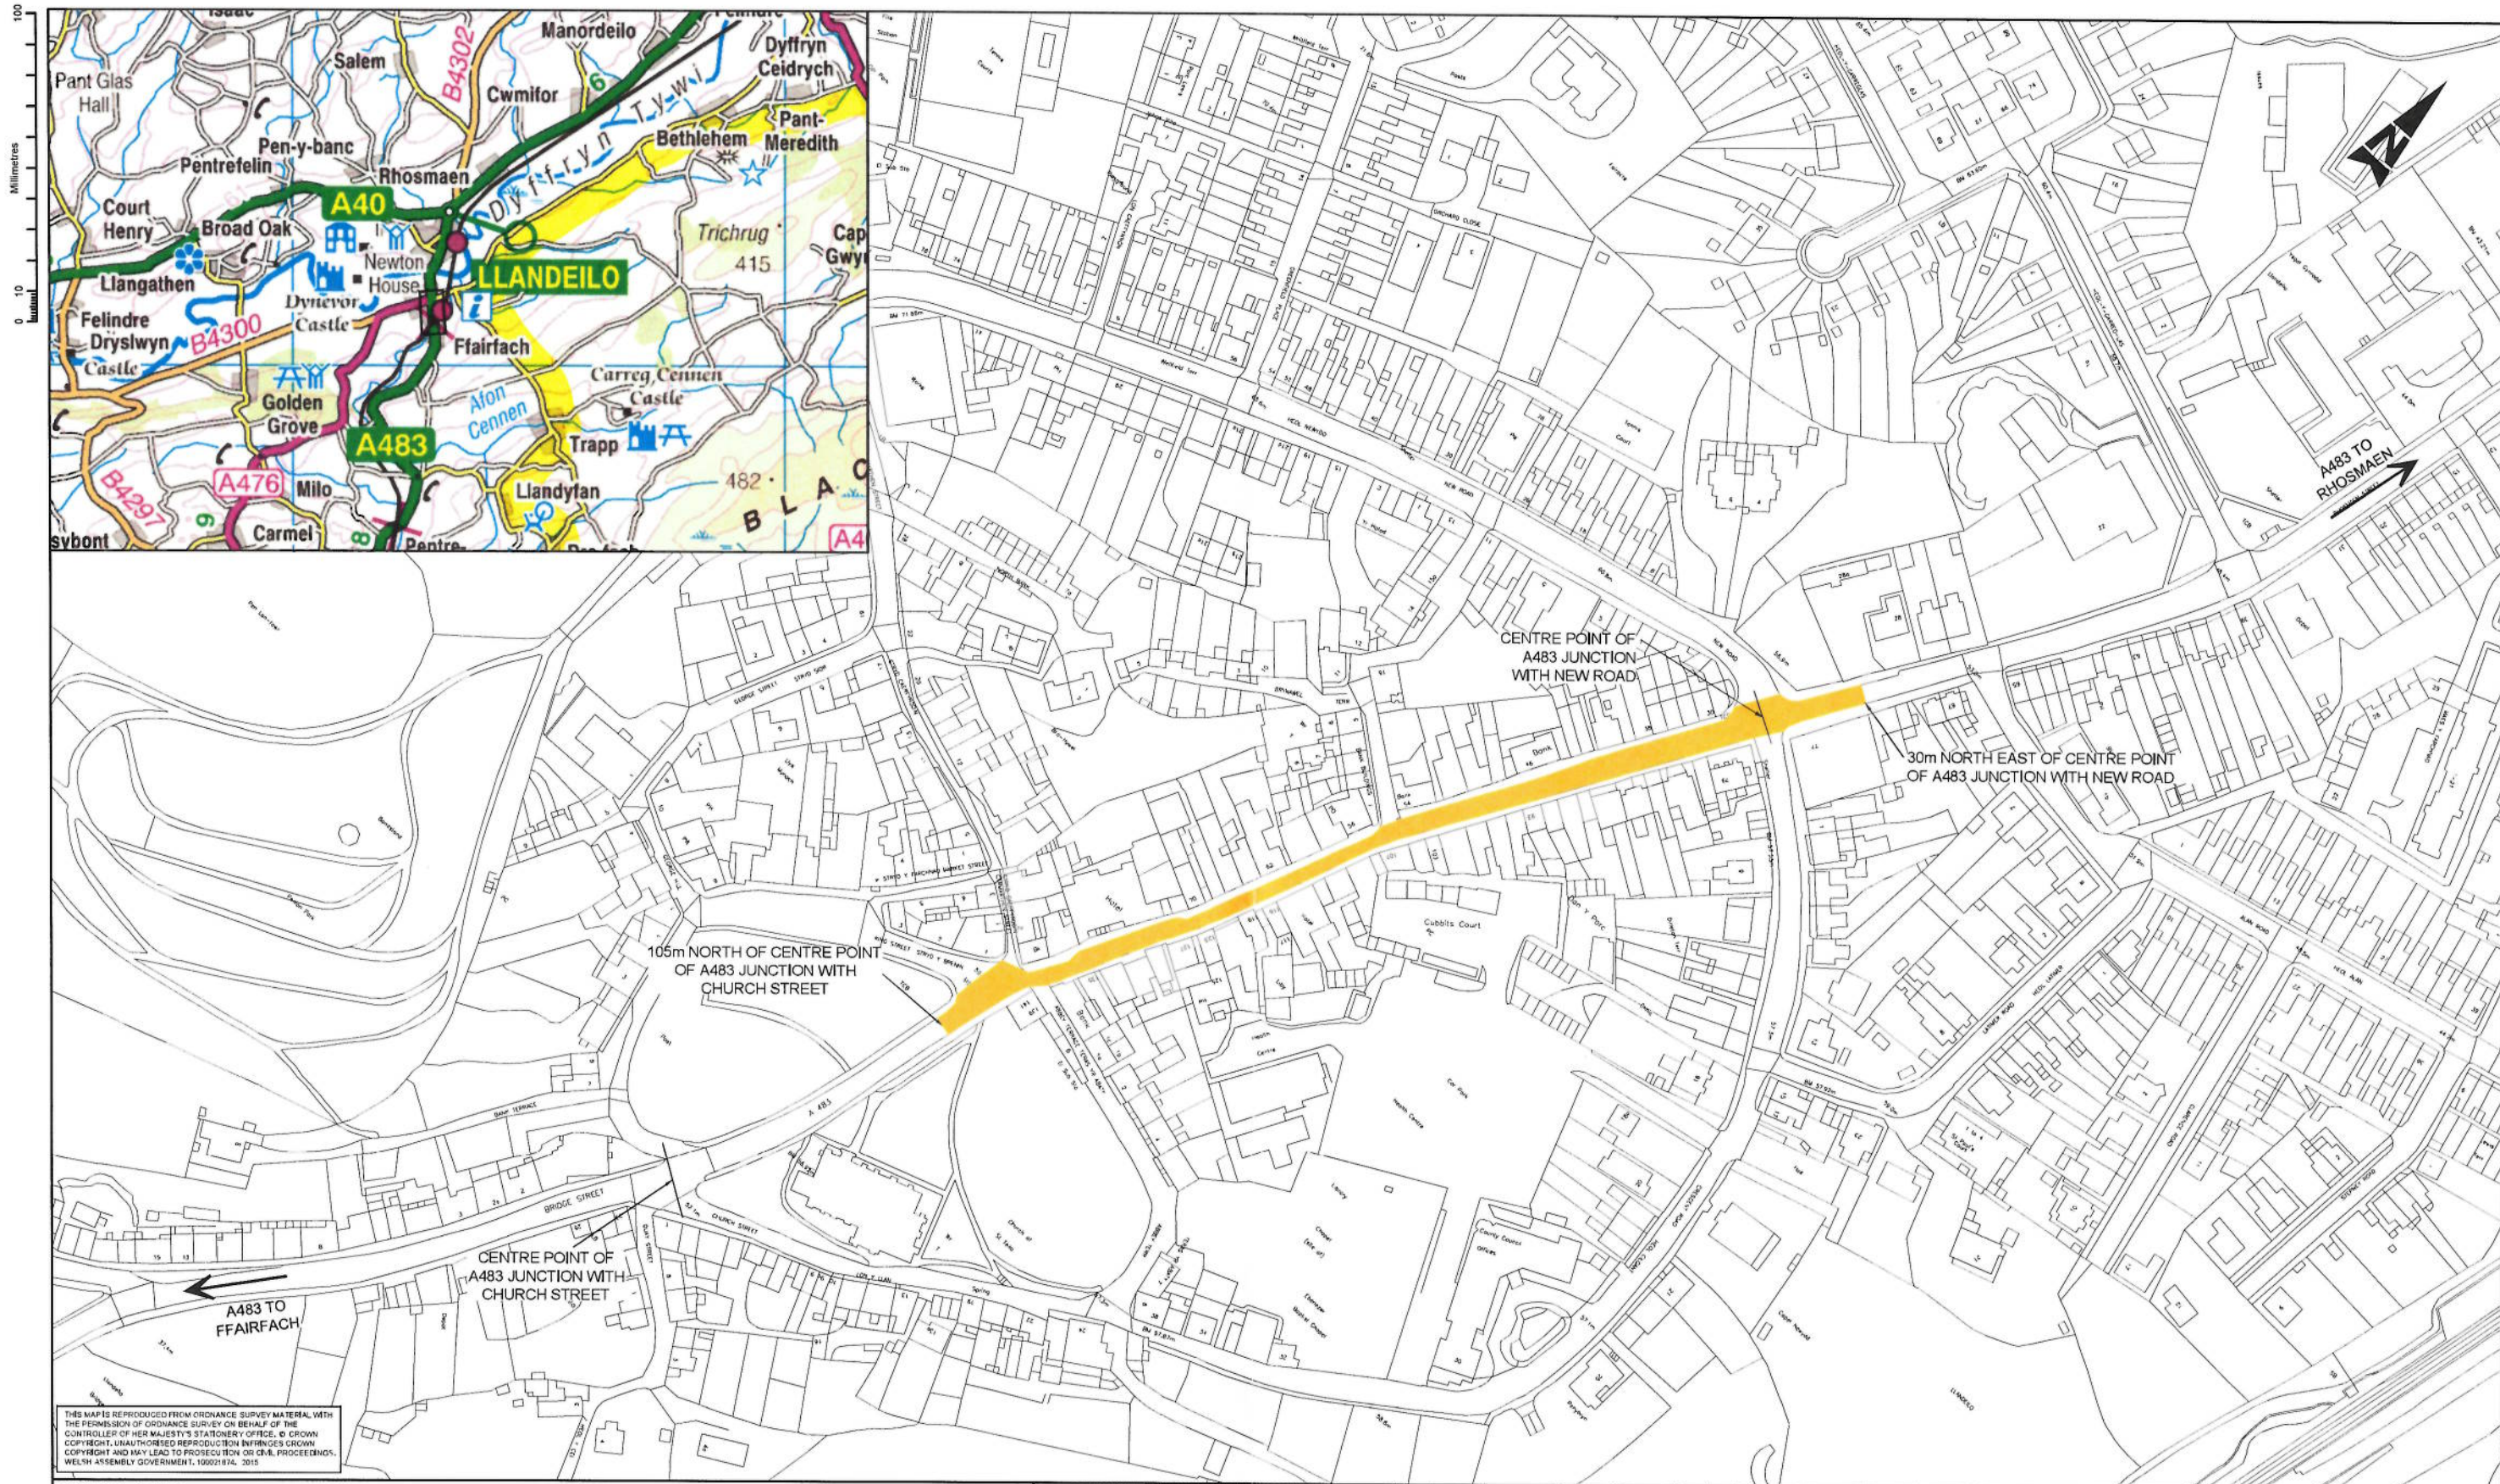

THIS MAP IS REPRODUCED FROM ORDNANCE SURVEY MATERIAL, WITH THE PERMISSION OF ORDNANCE SURVEY ON BEHALF OF THE CONTROLLER OF HER MAJESTY'S STATIONERY OFFICE. © CROWN COPYRIGHT. UNAUTHORISED REPRODUCTION INFRINGES CROWN COPYRIGHT AND MAY LEAD TO PROSECUTION OR CIVIL PROCEEDINGS. WELSH ASSEMBLY GOVERNMENT, 100021874, 2015

GENERAL NOTES:

1. ALL DIMENSIONS ARE IN METRES UNLESS NOTES OTHERWISE.
2. ONLY WRITTEN DIMENSIONS SHALL BE USED, DO NOT SCALE.

KEY:

 PROPOSED LENGTH OF CARRIAGEWAY TO WHICH THE FULL TIME 20mph SPEED LIMIT APPLIES

SAFETY, HEALTH AND ENVIRONMENTAL INFORMATION

In addition to the hazards/risks normally associated with the types of work detailed on this drawing, note the following:

CONSTRUCTION			
NONE			
MAINTENANCE/CLEANING			
NONE			
DECOMMISSIONING/DEMOLITION			
NONE			
It is assumed that all works will be carried out by a competent contractor working, where appropriate, to an approved method statement			

FOR INFORMATION			
ATKINS			
Copyright © Atkins Limited (2014) www.atkinsglobal.com			
Client			
P3	01/03/15	MINOR AMENDMENTS	F.T. C.G. J.R.
P2	26/08/15	MINOR AMENDMENTS	F.T. C.G. J.R.
P1	21/10/15	FIRST ISSUE	A.J. C.G. J.R.
Rev.	Date	Description	By C/N/A App'd

West Glamorgan House
12, Orchard Street
Swansea
SA1 5AD
Tel: +44 (0) 1792 641172
Fax: +44 (0) 1792 472019
www.atkinsglobal.com

Yn gweithio ar ran
Llywodraeth Cymru
Working on behalf of the
Welsh Government

Project Title: A483 LLANDEILO SPEED LIMIT AND TRO REVISIONS			
Drawing Title: EXTENT OF A483 TRAFFIC RESTRICTIONS			
Scale: 1:1000	Designed: C.G.	Drawn: A.J.	Checked: C.G.
Original Size: A1	Date: 21/10/15	Date: 21/10/15	Date: 21/10/15
Drawing Number: JR03-301-ATK-HGN-SWTRA-DR-D-1004			Revision: P 3

