

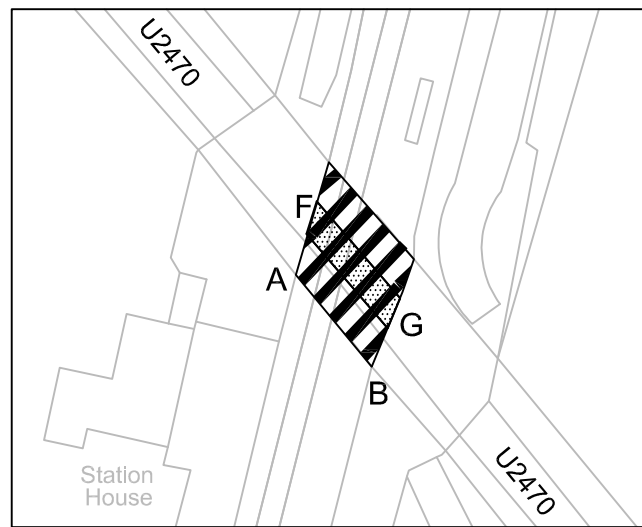
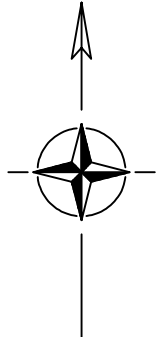
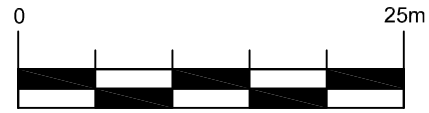


Key


-  Proposed New Highway
-  Highway to be Stopped Up

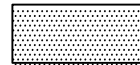

INSET A




Graddfa / Scale 1:500

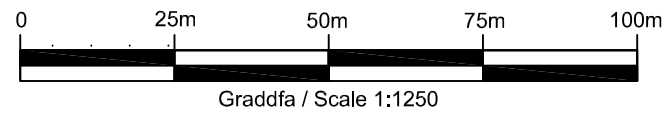

Graddfa / Scale 1:1250

Pedestrian Gates -
Pedestrian access
retained and
allowed by Network
Rail

Pedestrian Gates -
Pedestrian access retained
and allowed by Network
Rail

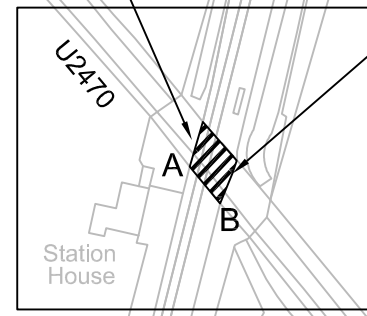

See Inset A

RAILWAY LINE

Northfields

(PH)
Railway Inn

Caravan
Park

Willow
House

Caravan
Park

C2114

D

Lynsdale




**Cyngor Sir
POWYS**
County Council



**Cyngor Sir
CEREDIGION**
County Council

C.W.I.C
Central Wales Infrastructure Collaboration

Engineering Design Services
CWIC Engineering Operations Manager : Steve Davies
Engineering Design Services Manager : John Edwards
Tel 01545 572572 Fax 01545 572589
hpw@ceredigion.gov.uk




REGISTRARS
ISO 9001

North Area Office
Kirkhamfield Depot
Pool Road
Newtown
Powys
SY16 3AF

East Area Office
Laboratory Offices
Waterloo Road
Llandindod Wells
Powys
LD1 6BH

South Area Office
Neaudd Brycheiniog
Cambrian Way
Brecon
Powys
LD3 7HR

West Area Office
County Hall
Market Street
Aberaeron
Ceredigion
SA46 6AT



CWIC is the Central Wales Infrastructure Collaboration project between Powys County Council and Ceredigion County Council and all copyrights are vested in each respective Authority. This drawing is the property of CWIC Engineering Design Services and is issued on the condition that it is not copied, reproduced, retained or disclosed to any unauthorised person, either wholly or in part without the consent in writing of CWIC Engineering Design Services.

© Hawlfraint y Goron a hawliau cronfa ddata 2012 Arolwg Ordans
100024419 (Cyngor Sir Ceredigion) & 100025371 (Cyngor Sir Powys)
© Crown copyright and database rights 2012 Ordnance Survey
100024419 (Ceredigion County Council) & 100025371 (Powys County Council)

Project
Forden Level Crossing

Drawing Title
Stopping Up Order Plan
OS Grid Reference E321882 N300645

Drawn by : DB	Checked by : SK	Scale at A3 1:1250
Date : Aug 20'13		
Project Number 2097	Drawing Number SU_001	Revision E
This drawing should not be scaled. All dimensions are in millimetres unless otherwise stated		
Drawing Filename : - Order Plan Revised 2.dwg Last saved : - 04/03/2014		