

**Legend**

- BOUNDARY OF PROPOSED SELAR CENTRAL OPENCAST COAL SITE (APPLICATION BOUNDARY) (NEATH PORT TALBOT C.B.C.)
- ROUTE TO BE STOPPED UP (A-B)


UNCLASSIFIED ROAD LEADING TO MOUNT ROAD, RHIGOS

SELAR COAL HAUL ROAD

PARISH ROAD

OLD PARISH ROAD

Rhonda Cynon Taf C.B.C.  
Neath Port Talbot C.B.C.

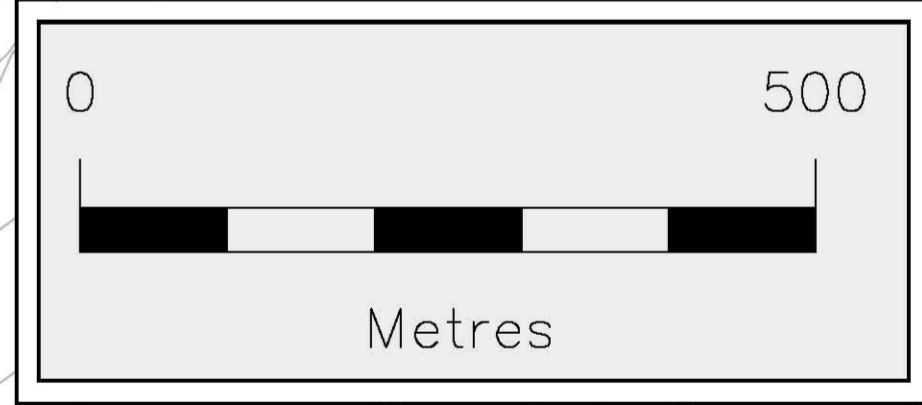

CELTIC ENERGY LIMITED  
9, Beddau Way, Castlegate Business Park, Caerphilly, CF83 2AX

Project:  
**Selar Central**

Drawing Title:  
**Stopping Up Of Highways**



|  |               |
|--|---------------|
| Drawing No.<br>07A03854.DWG  | North<br>↑    |
| Drawn by   | Date 09/05/14 |
| Scale : 1:5000 (A1)  | Revision      |
| Based upon the Ordnance Survey map with the permission of The Controller of Her Majesty's Stationery Office. © Crown copyright Licence no. AL 510584/001 |               |