

Gorchymyn Cau Priffyrdd (Safle BMW Sytner, Heol Penarth, Caerdydd) 201-

The Stopping Up Of Highways (BMW Sytner Site, Penarth Road, Cardiff) Order 201-


Deposited Plan/Y Plan a Adnewwyd
File No/ Rhif y Ffeil: qA1260169

Mae Gweinidogion Cymru drwy hyn yn ardystio mai dyma'r plan y cyfeirir ato yng Ngorchymyn Cau Priffyrdd (Safle BMW Sytner, Heol Penarth, Caerdydd) 2016

The Welsh Ministers hereby certify that this is the plan referred to in The Stopping Up Of Highways (BMW Sytner Site, Penarth Road, Cardiff) Order 2016

Dyddiedig/Dated: 09 Tachweedd/November 2016

Nina Ley
N Ley
Pennaeth yr Uned Fusnes, Rheoli'r Rhwydwaith / Head of Business Unit, Network Management
Llywodraeth Cymru / Welsh Government

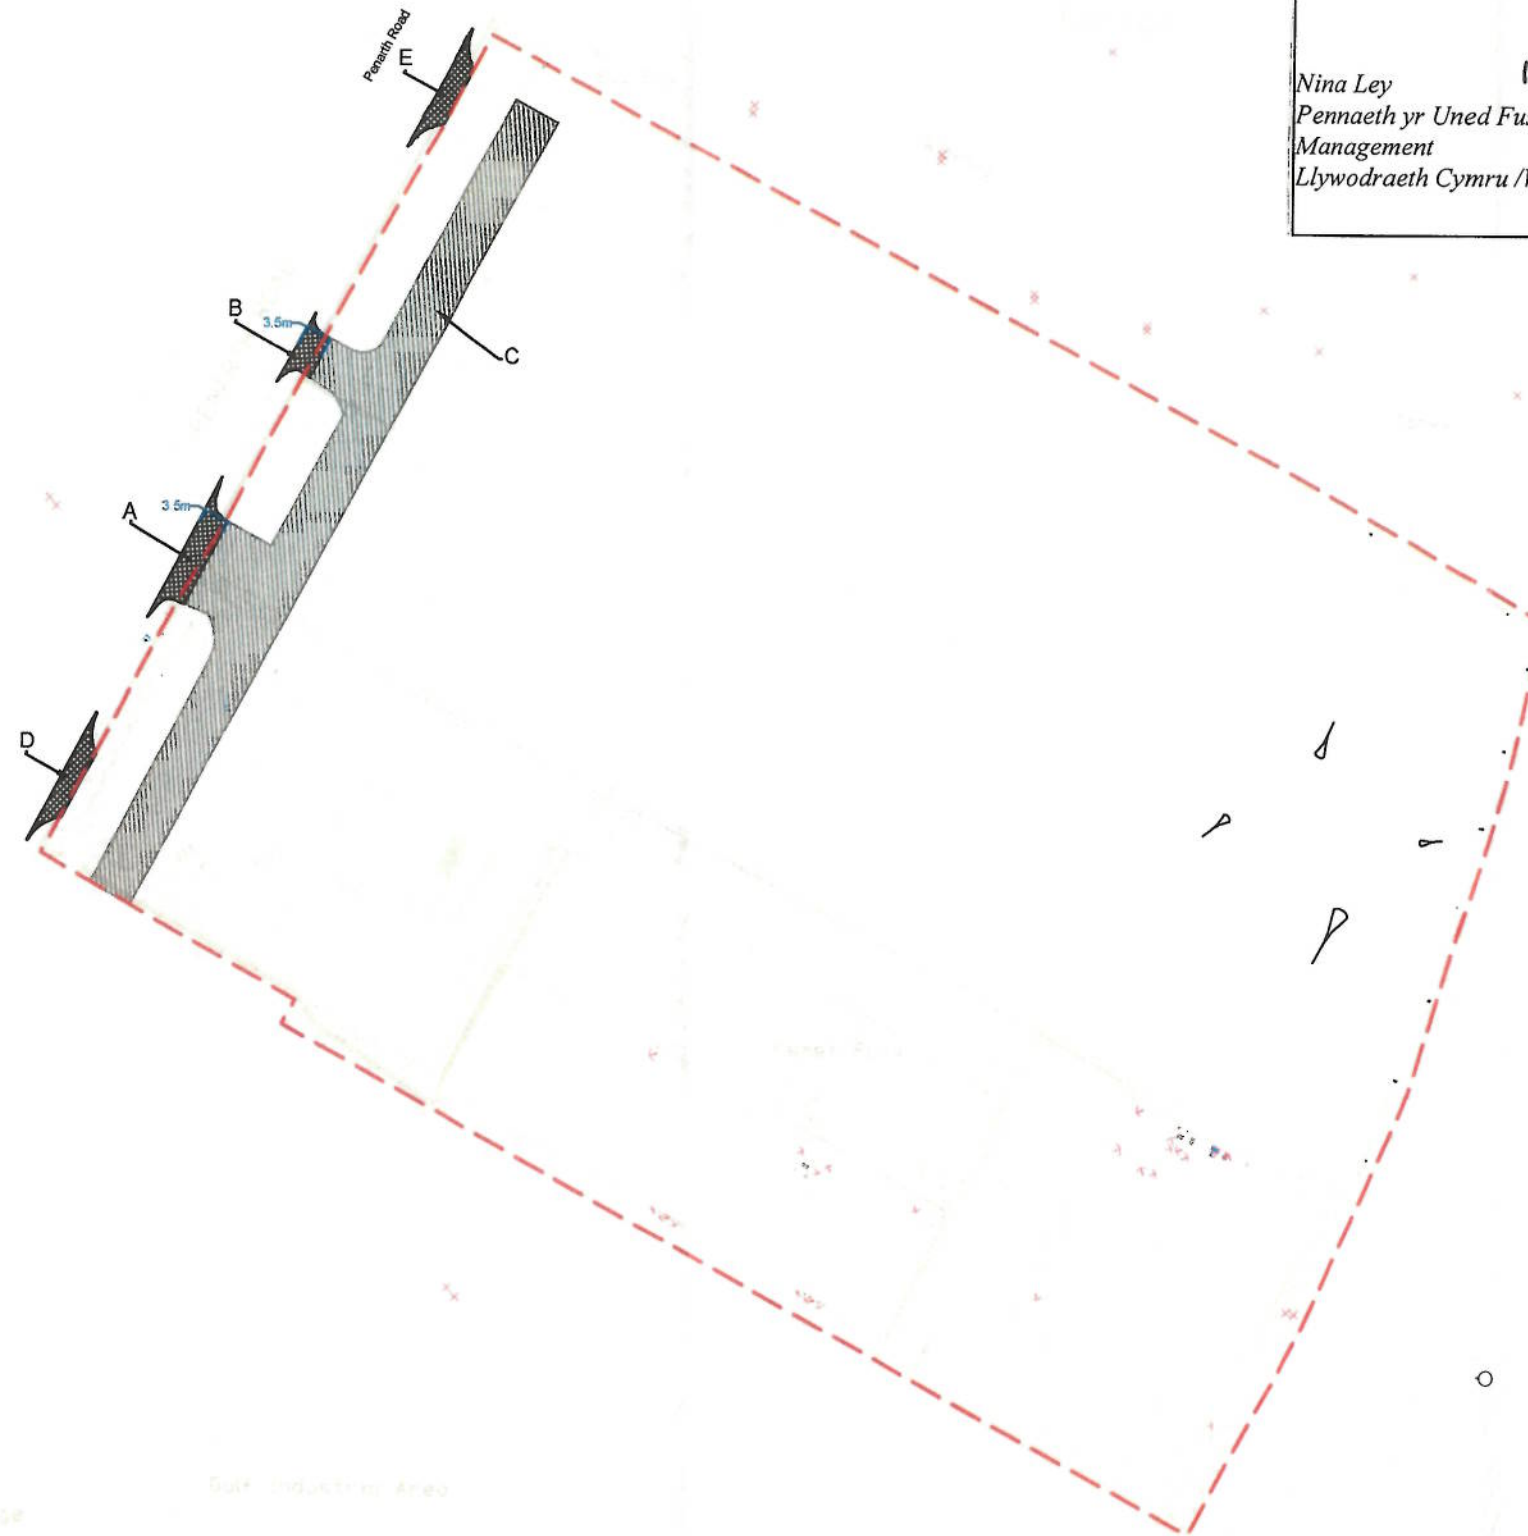

KEY	
	SITE BOUNDARY
	HIGHWAYS TO BE STOPPED UP (AREA C)
	HIGHWAY TO BE IMPROVED (AREA 'A' & 'B' - FOOTWAY & AREA 'D' & 'E' - VEHICLE CROSSOVER)

NOTE
3.5M LAND STRIP ALONG SYTNER SITE FRONTAGE TO BE DEDICATED TO CCC FOR FUTURE USE

SCALE 1:1000@A3	PROJECT NO. SHF.1291.001	PROJECT BMW SYTNER, PENARTH ROAD, CARDIFF
DATE Nov 2016	DRAWN BY 017-Rev H	DRAWING TITLE HIGHWAY EXTINGUISHMENT PLAN
DRAWN RB	CHECKED BR	CLIENT BMW SYTNER