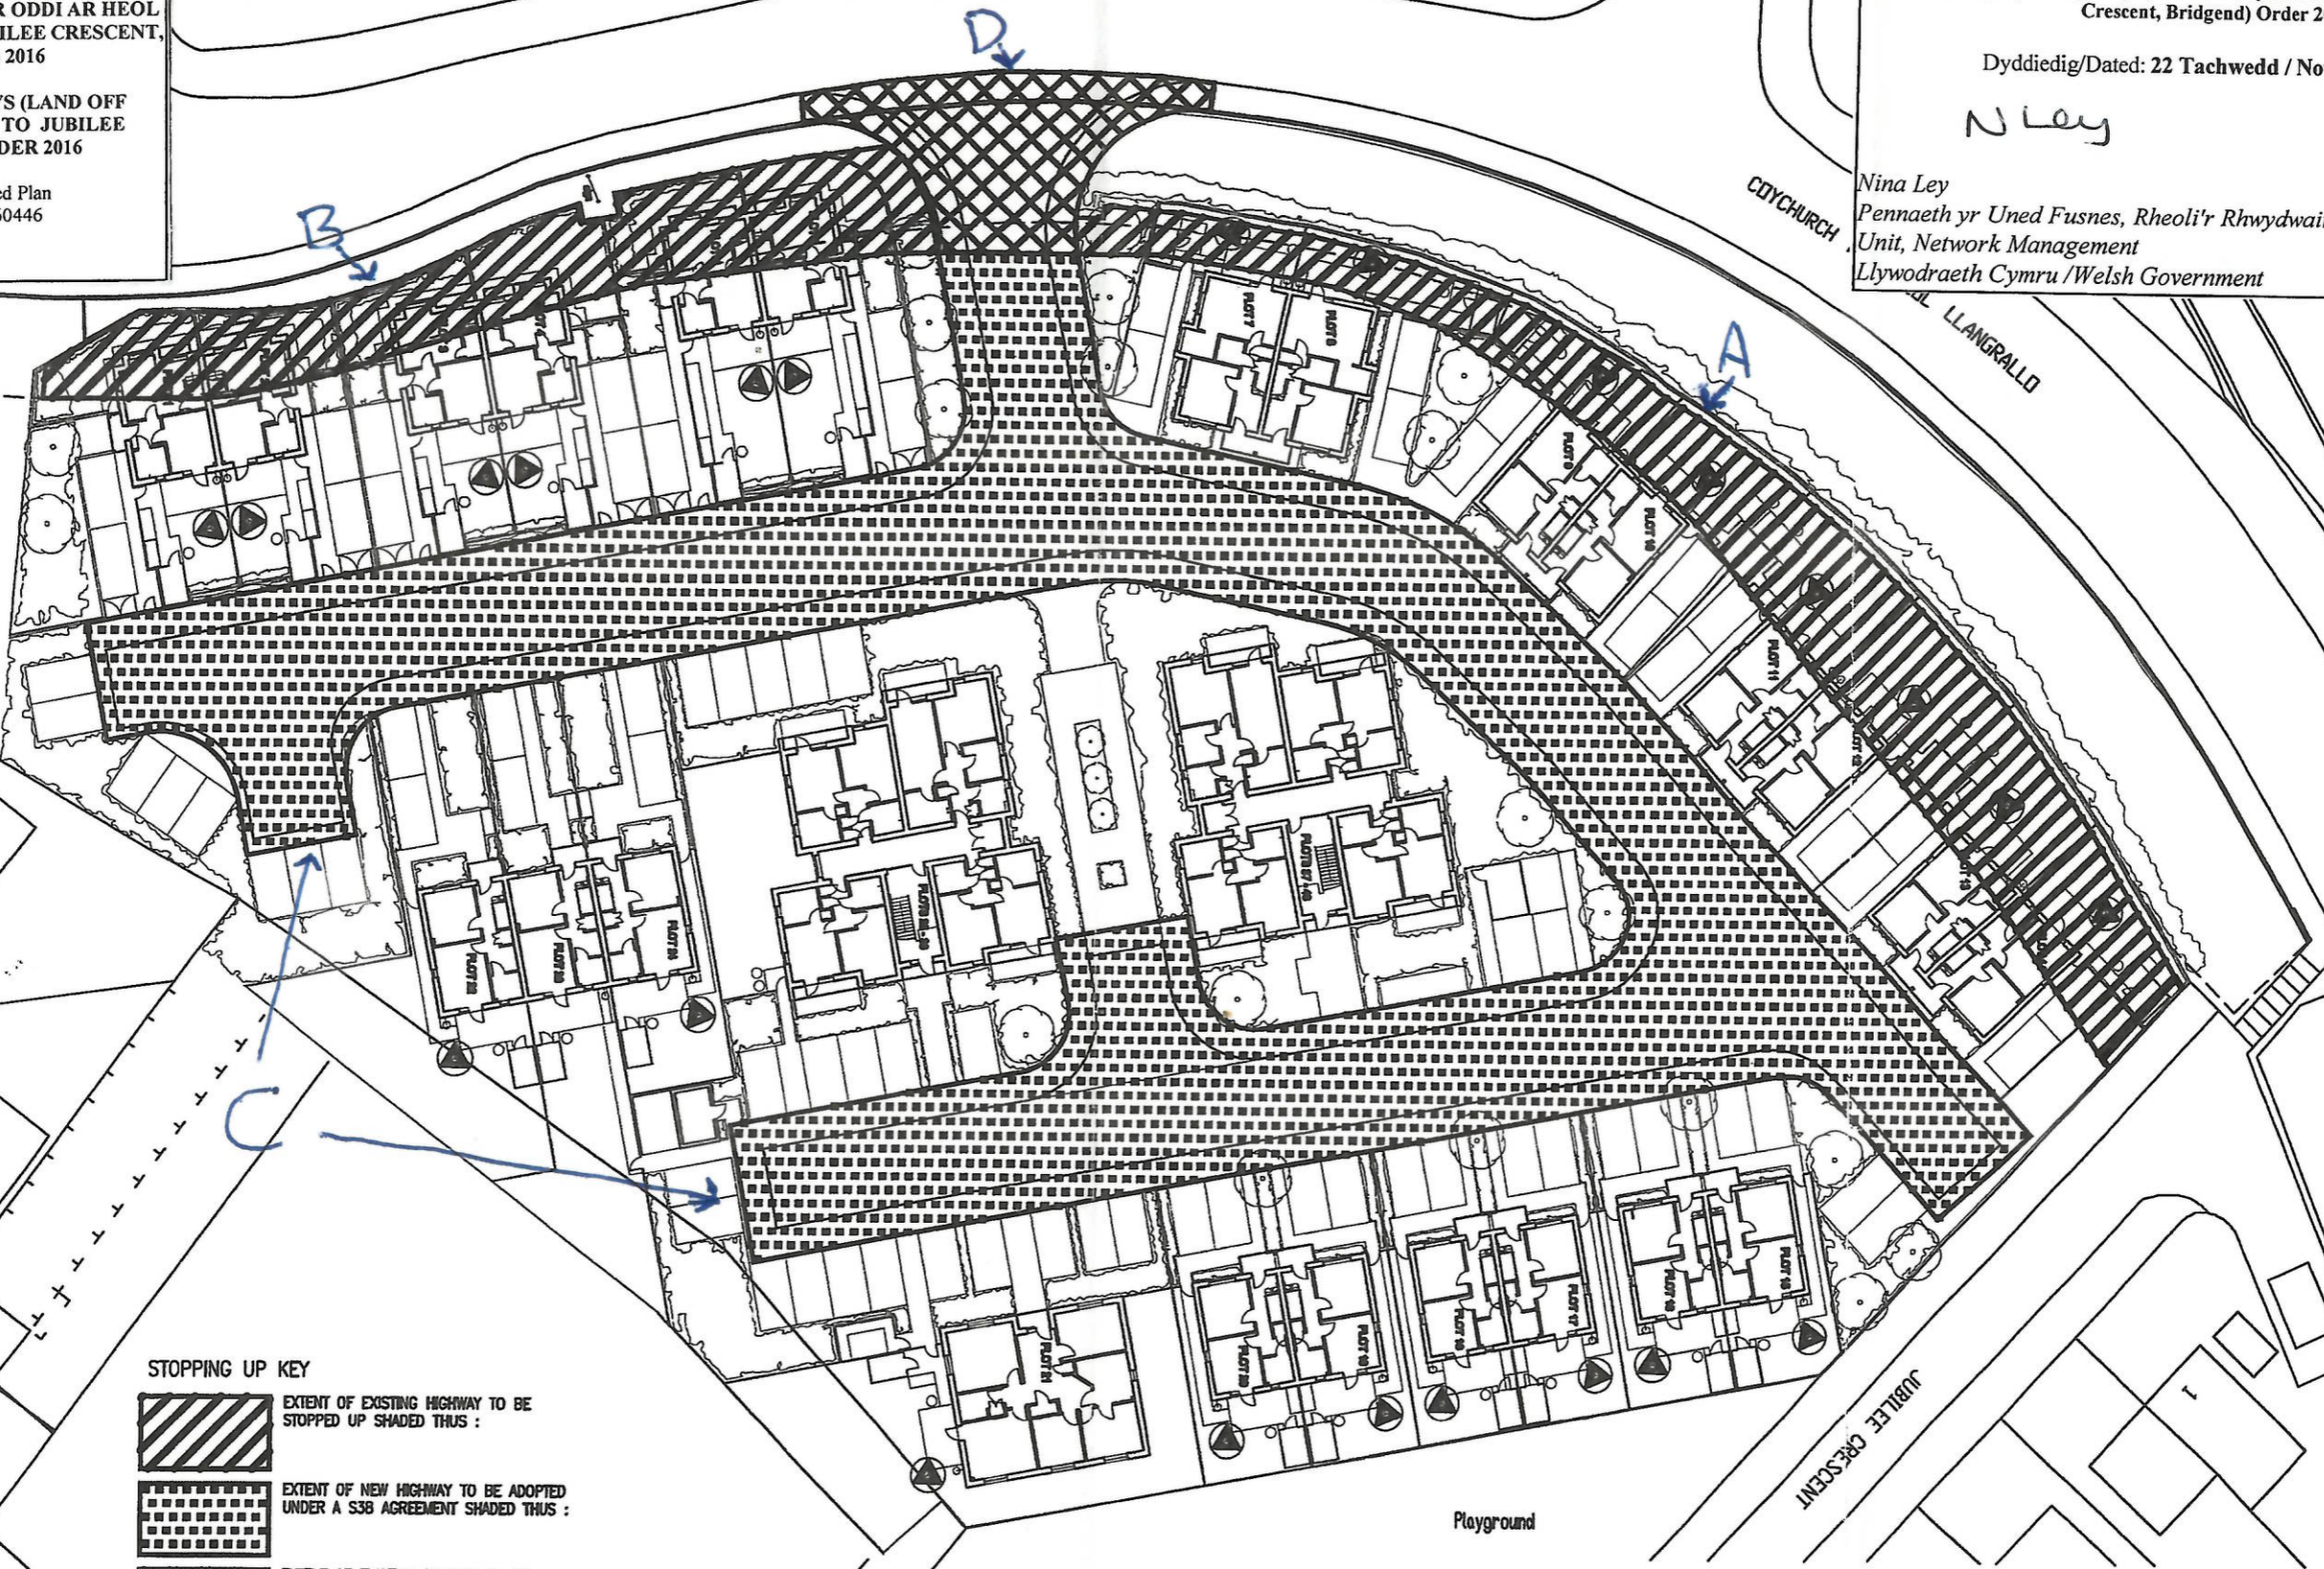
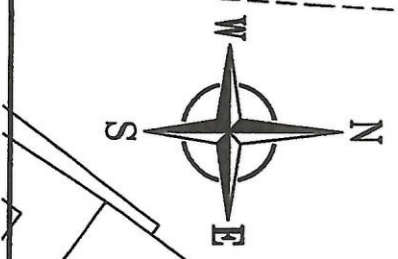

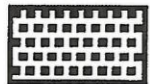




LLYWODRAETH CYMRU
WELSH GOVERNMENT
 Trafnidiaeth / Transport
GORCHYMYN CAU PRIFYRDD (TIR ODDI AR HEOL
LLANGRALLO SY'N GYFAGOS I JUBILEE CRESCENT,
PEN-Y-BONT AR OGWR) 2016
THE STOPPING UP OF HIGHWAYS (LAND OFF
COYCHURCH ROAD ADJACENT TO JUBILEE
CRESCENT, BRIDGEND) ORDER 2016
 Y Plan a Adnewydd / Deposited Plan
 Rhify Ffeil / File No: qA1260446

Mae Gweinidogion Cymru drwy hyn yn ardstio mai dyma'r plan y cyfeirir
 ato yng Ngorchymyn Cau Priffyrdd (Tir Oddi Ar Heol Llangrallo Sy'n
 Gyfagos I Jubilee Crescent, Pen-Y-Bont Ar Ogwr) 2016
 The Welsh Ministers hereby certify that this is the plan referred to in
 The Stopping Up Of Highways (Land Off Coychurch Road Adjacent To Jubilee
 Crescent, Bridgend) Order 2016
 Dyddiedig/Dated: 22 Tachwedd / November 2016
 N Ley
 Nina Ley
 Pennaeth yr Uned Fusnes, Rheoli'r Rhwydwaith / Head of Business
 Unit, Network Management
 Llywodraeth Cymru / Welsh Government



STOPPING UP KEY
 EXTENT OF EXISTING HIGHWAY TO BE STOPPED UP SHADED THIS :
 EXTENT OF NEW HIGHWAY TO BE ADOPTED UNDER A S38 AGREEMENT SHADED THIS :
 EXTENT OF EXISTING HIGHWAY TO BE IMPROVED SHADED THIS :

SMART ASSOCIATES Consulting Civil & Structural Engineers			124 Cathedral Road Cardiff CF11 9LQ Email address: smartassociates@del.pipex.com	TEL: 029 20394128 029 20397797 FAX: 029 20223145
Scales 1:500 @ A3 APPROX.	Drawn AV		Checked	Date 11 JUL 2016
Project Title DEVELOPMENT AT COYCHURCH ROAD BRIDGEND FOR HENDRE LIMITED		Drawing Title STOPPING UP PLAN		
		Drawing Number	S.7364-ST-10	Rev .