
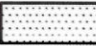





KEY:

 PRIFFORDD YN CAEL EI CHAU
HIGHWAY TO BE STOPPED UP

 PRIFFORDD NEWYDD
NEW HIGHWAY

PRIFFORDD A FABWYSIADWYD
SYDD I'W CAU
ADOPTED HIGHWAY TO BE
STOPPED UP

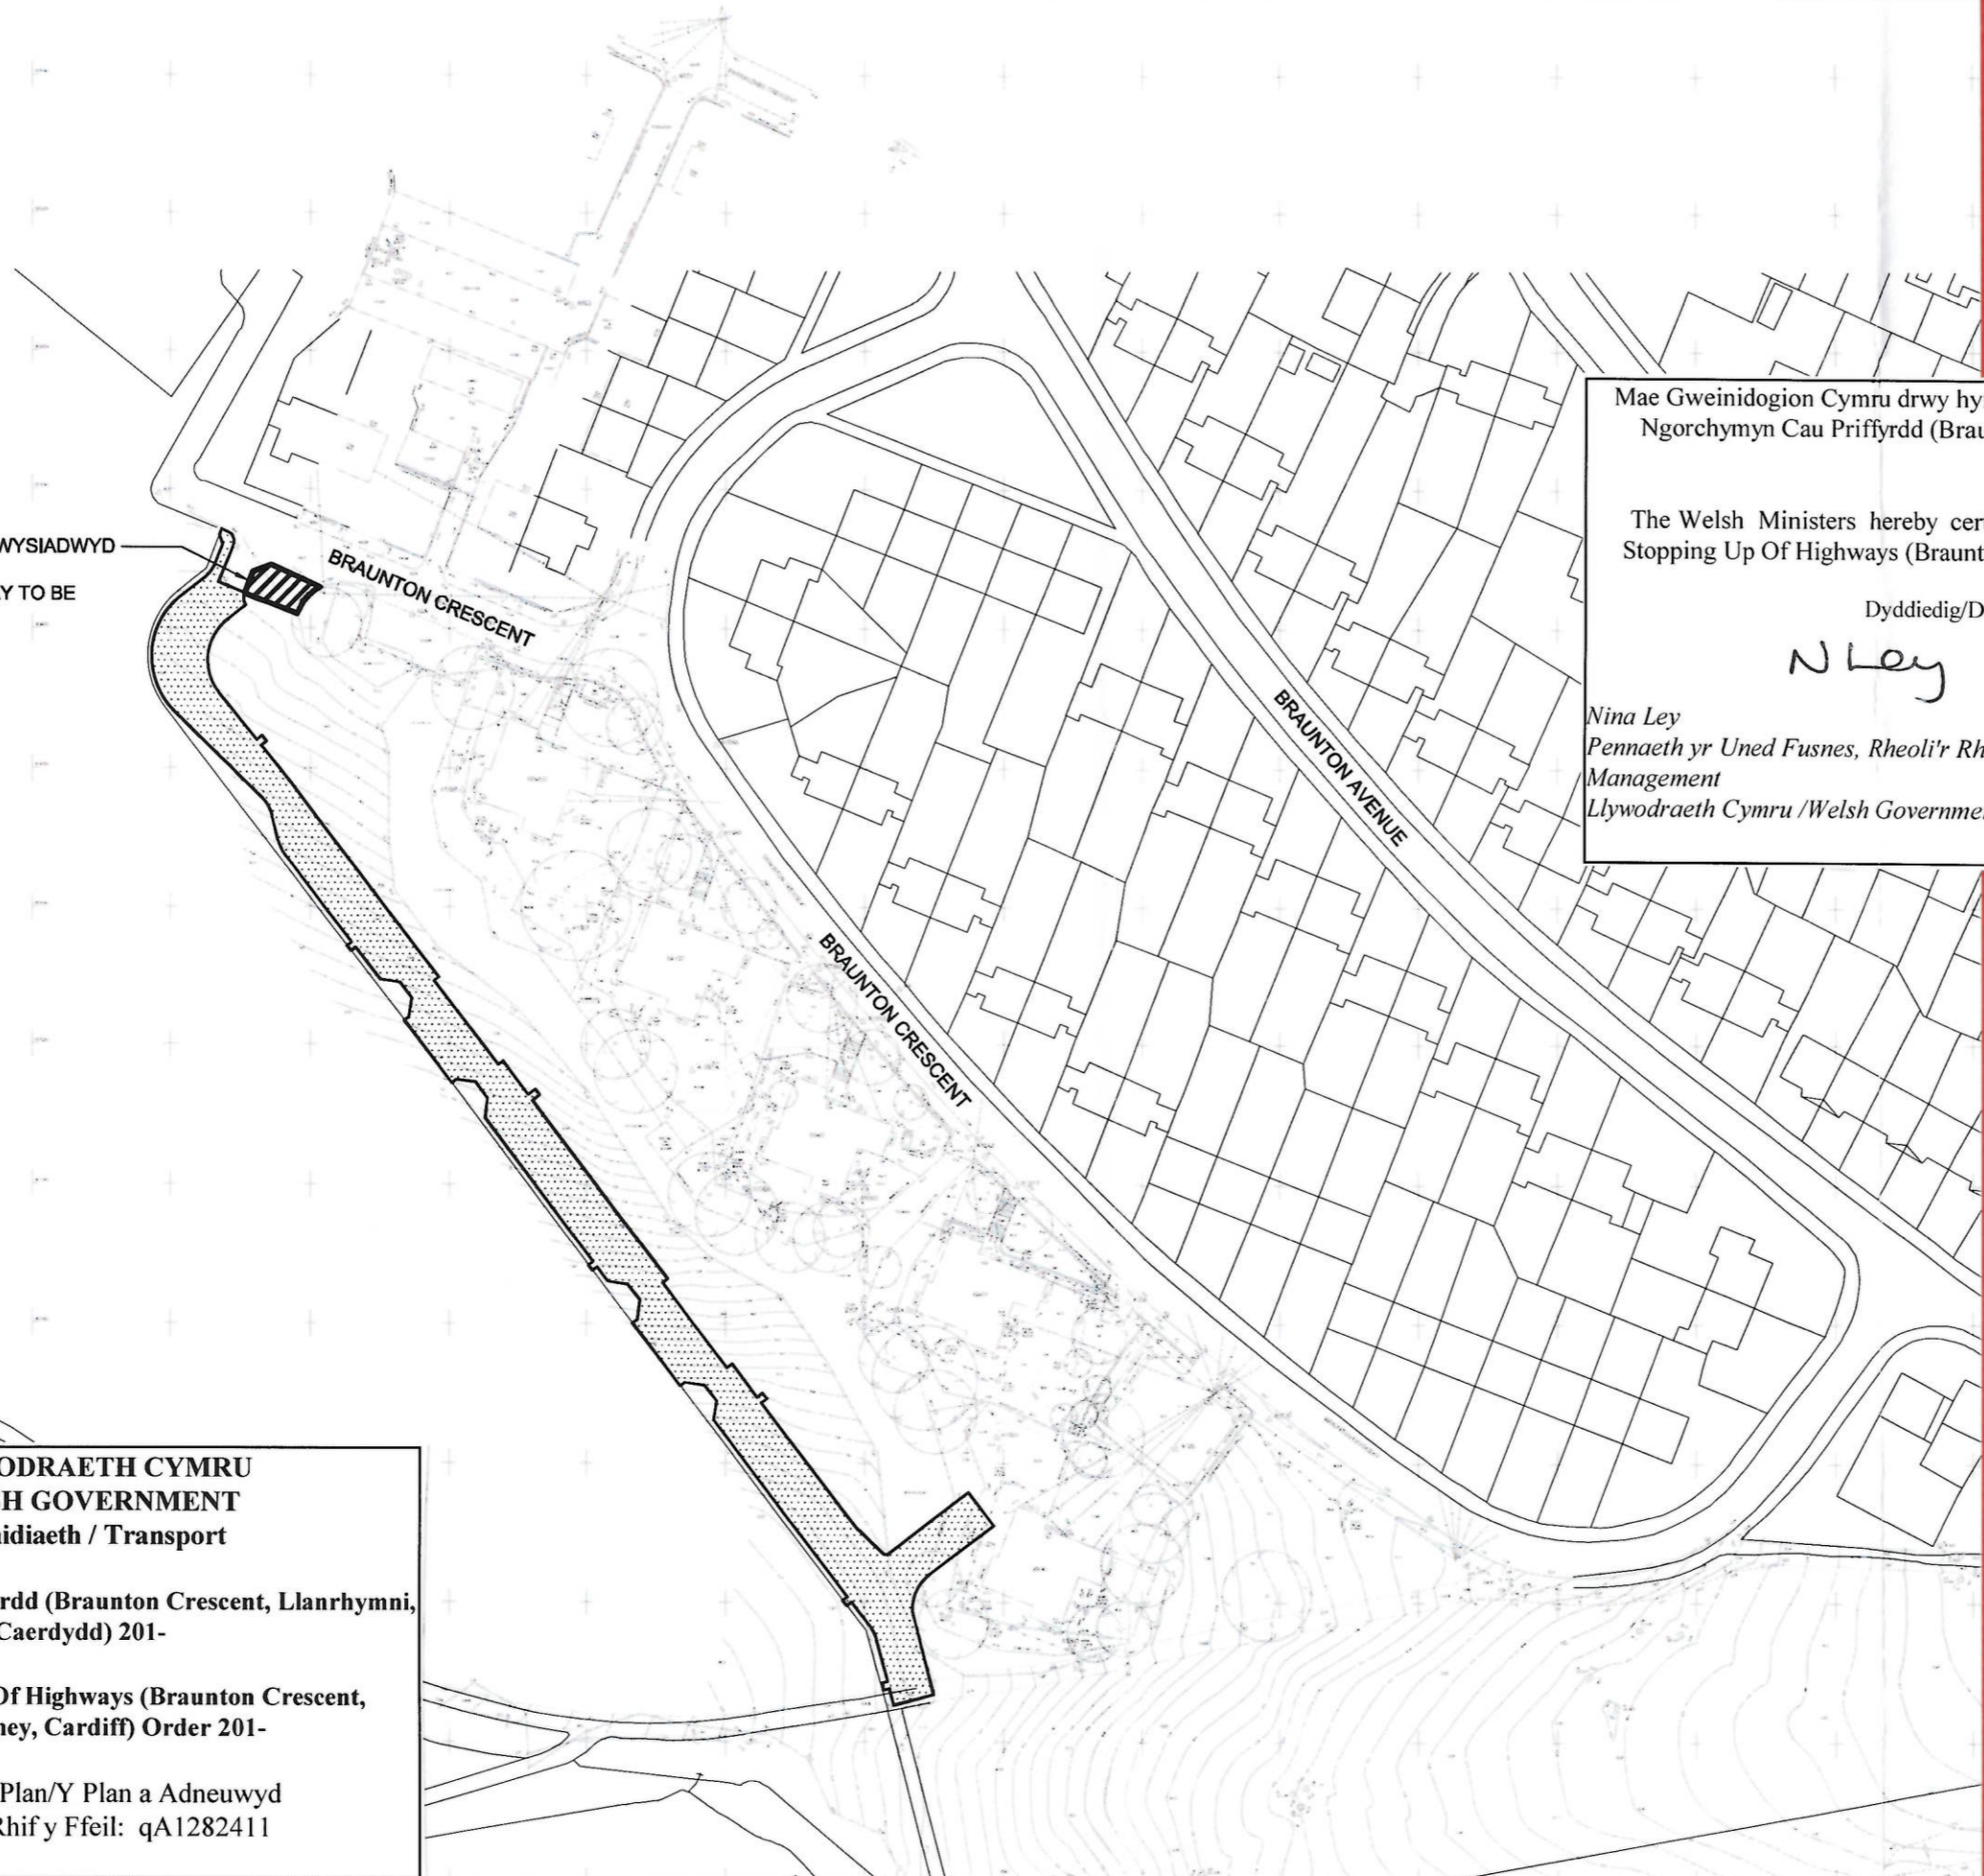

Mae Gweinidogion Cymru drwy hyn yn ardystio mai dyma'r plan y cyfeirir ato yng Ngorchymyn Cau Priffyrdd (Braunton Crescent, Llanrhymni, Caerdydd) 2017

The Welsh Ministers hereby certify that this is the plan referred to in The Stopping Up Of Highways (Braunton Crescent, Llanrumney, Cardiff) Order 2017

Dyddiedig/Dated: 7 Ebrill/April 2017

N Ley


Nina Ley
Pennaeth yr Uned Fusnes, Rheoli'r Rhwydwaith / Head of Business Unit, Network Management
Llywodraeth Cymru / Welsh Government

**LLYWODRAETH CYMRU
WELSH GOVERNMENT**
Trafnidiaeth / Transport

Gorchymyn Cau Priffyrdd (Braunton Crescent, Llanrhymni, Caerdydd) 201-

The Stopping Up Of Highways (Braunton Crescent, Llanrumney, Cardiff) Order 201-

Deposited Plan/Y Plan a Adnewydd
File No/ Rhif y Ffeil: qA1282411

Client: 

Project: **BRAUNTON CRESCENT AND CLEVEDON ROAD**

Drawing Title: **BRAUNTON CRESCENT STOPPING UP ORDER PLAN**

Drawing No.: **CC1581-CAM-00-00-GA-C 212-P3**

Status: APPROVAL	Graddfa / Scale: 1:1000 @ A3
-------------------------	-------------------------------------

CAMBRIA
Constructive Thinking

Civil & Structural Engineers
Cambria House
16 Plas St. Pol de Leon
Penarth Marina
Cardiff, CF64 1TR

T 029 2009 3333
E admin@Cambria.co.uk
W www.Cambria.co.uk
@CambriaUK
uk.linkedin.com/in/cambriauk