


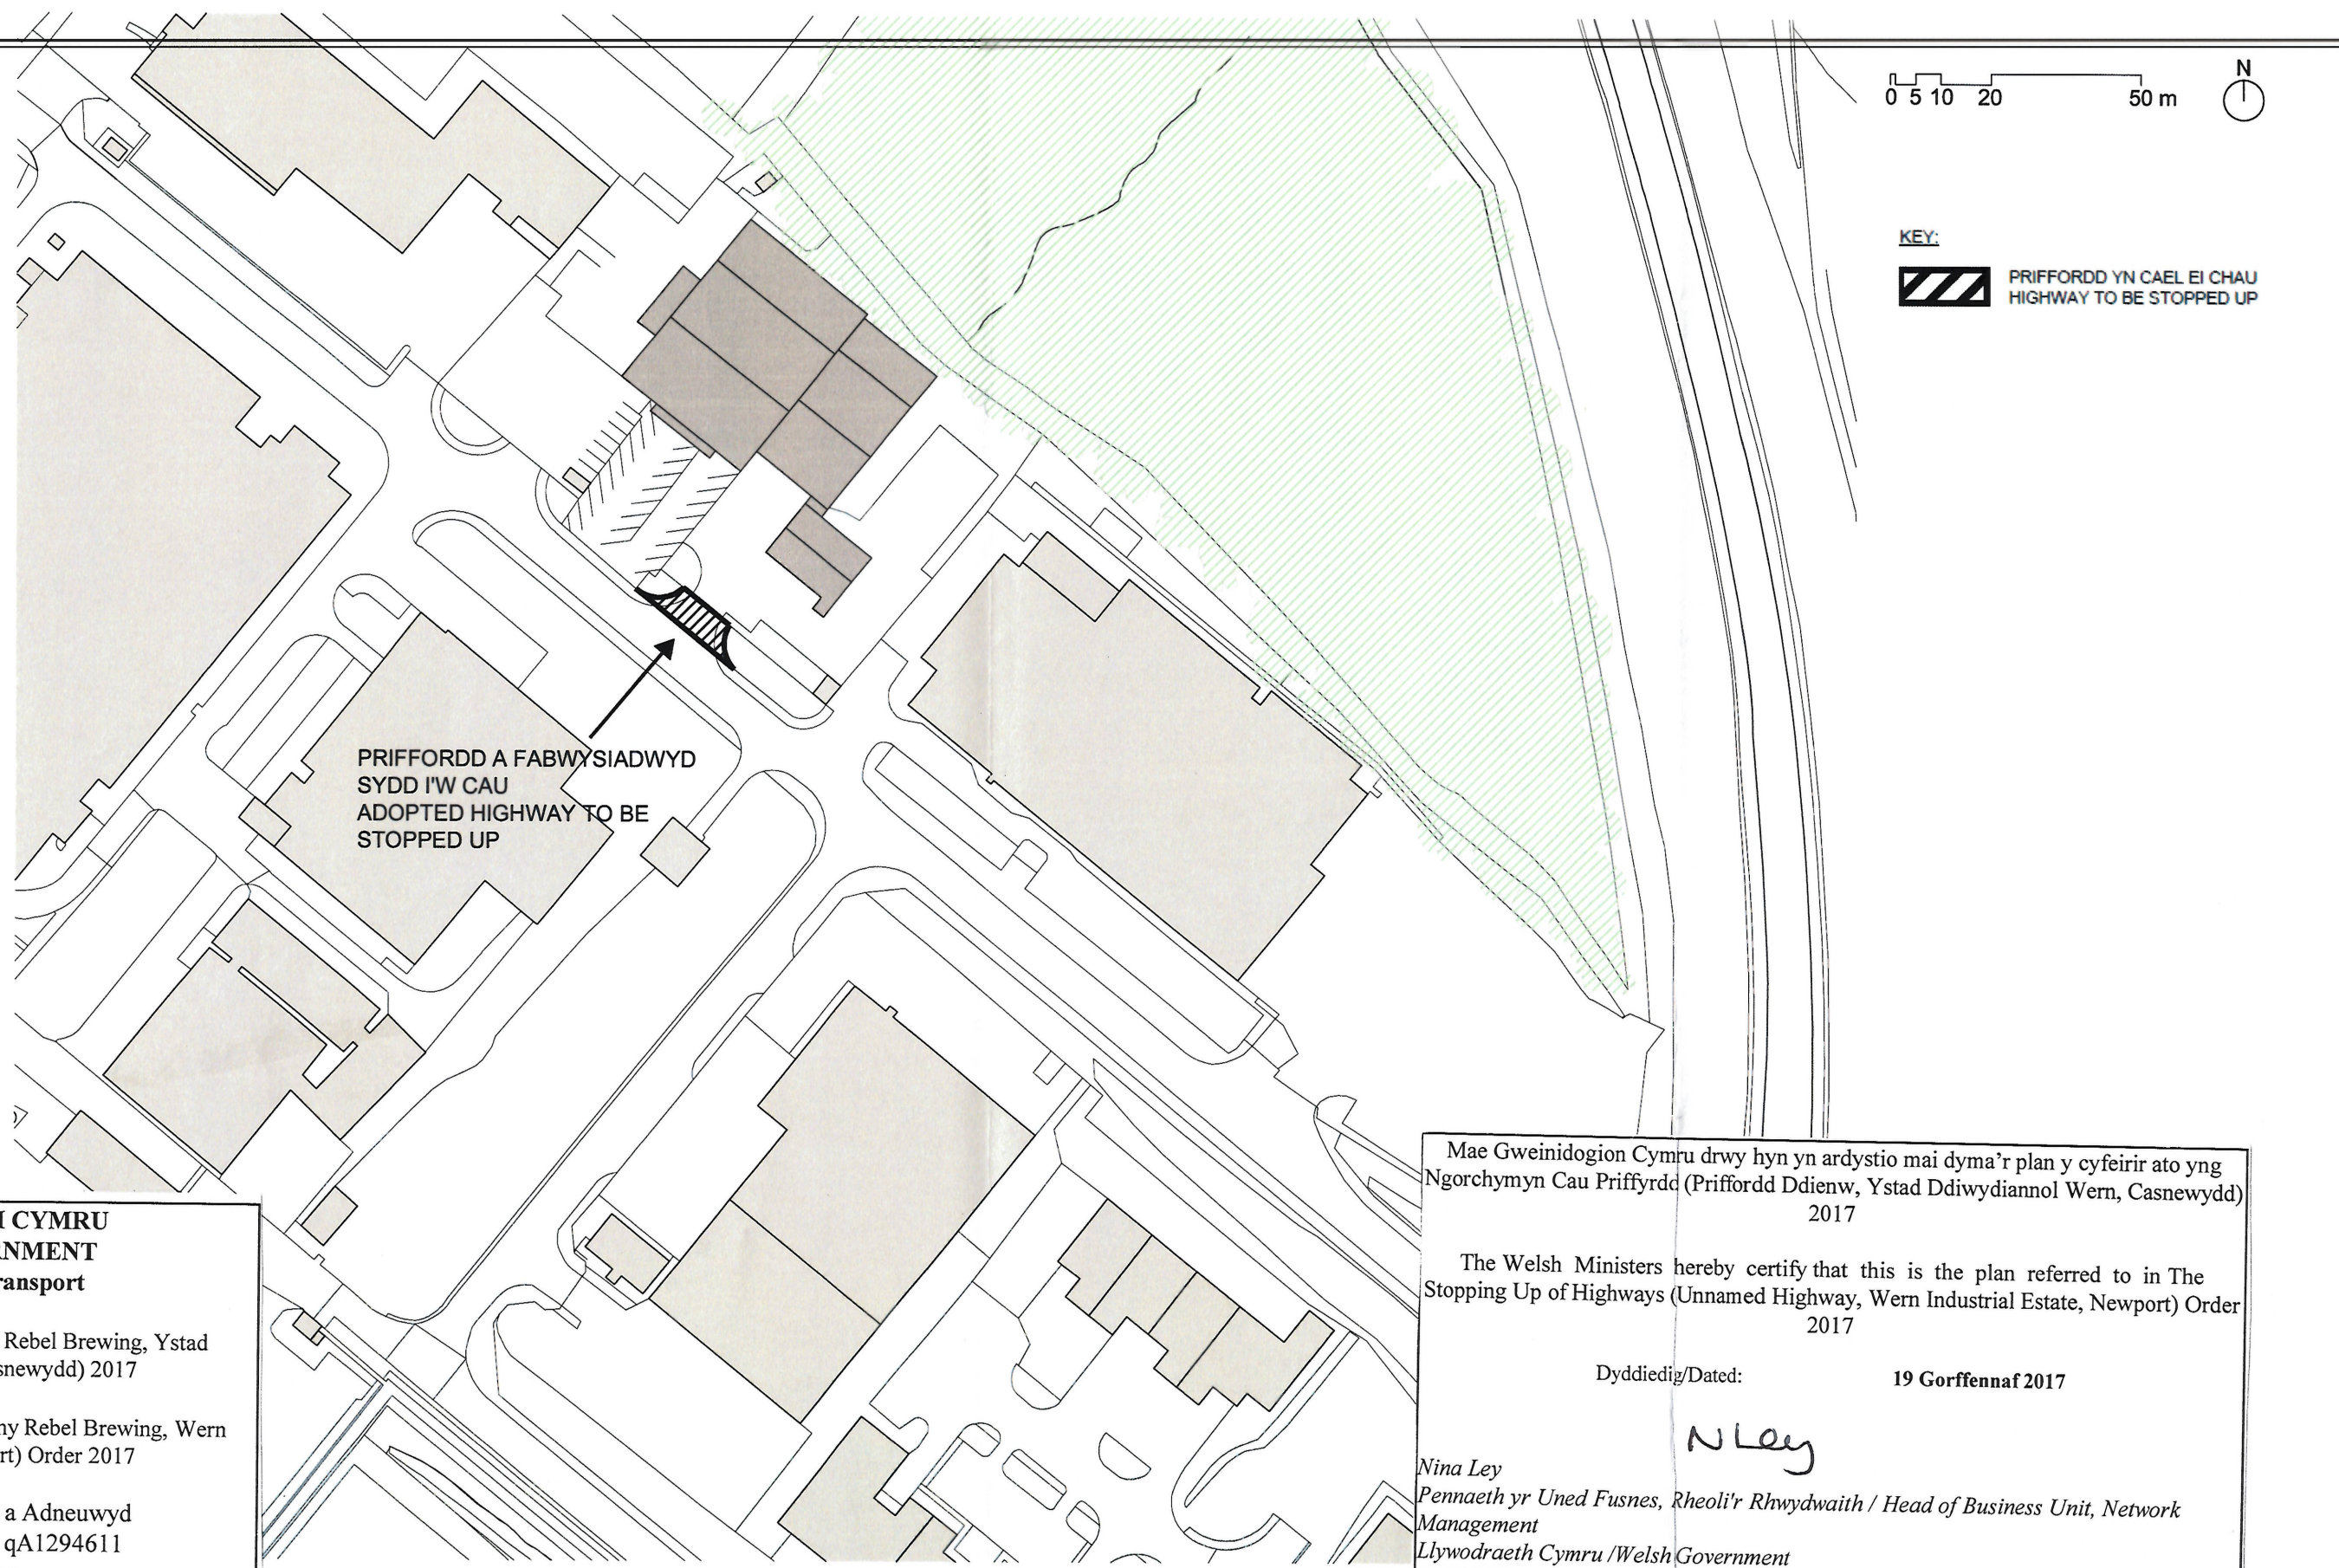

KEY:
 **PRIFFORDD YN CAEL EI CHAU**
HIGHWAY TO BE STOPPED UP

**LLYWODRAETH CYMRU
WELSH GOVERNMENT**
Trafnidiaeth / Transport

Gorchymyn Cau Priffyrdd (Tiny Rebel Brewing, Ystad
Ddiwydiannol Wern, Casnewydd) 2017

The Stopping Up of Highways (Tiny Rebel Brewing, Wern
Industrial Estate, Newport) Order 2017

Deposited Plan/Y Plan a Adnewwyd
File No/ Rhif y Ffeil: qA1294611

Mae Gweinidogion Cymru drwy hyn yn ardystio mai dyma'r plan y cyfeirir ato yng
Ngorchymyn Cau Priffyrdd (Priffordd Ddienw, Ystad Ddiwydiannol Wern, Casnewydd)
2017

The Welsh Ministers hereby certify that this is the plan referred to in The
Stopping Up of Highways (Unnamed Highway, Wern Industrial Estate, Newport) Order
2017

Dyddiedig/Dated: **19 Gorffennaf 2017**

N. Ley
Nina Ley
Pennaeth yr Uned Fusnes, Rheoli'r Rhwydwaith / Head of Business Unit, Network
Management
Llywodraeth Cymru / Welsh Government

This drawing must not be scaled.
Figured dimensions and levels to be used.
Any inaccuracies must be notified to the
architect.
Detail drawings and large scale drawings
take precedence over smaller drawings.

Rev:		Rev:		Rev:		Rev:	
------	--	------	--	------	--	------	--

PRELIMINARY	
PLANNING	✓
DESIGN	
TENDER	
CONSTRUCTION	

powelldobson
ARCHITECTS

Cardiff Office: Suite 1F, Building One, Eastern Business Park, Wern Fawr Lane, Old St Mellons, Cardiff CF3 5EA
Tel: +44 (0)113 23 201 001 Fax: +44 (0)113 23 201 012 email: cardiff@powelldobson.com

Contract: **Tiny Rebel
New Brewery, Rogerstone**

Title: **Site Entry Plan**

Drawing No. **16033 (05)107**

Rev. **/**

Scale: **1: 1250 @ A3**

Date: **30/03/17**

Drawn: **AMW**

Checked: **CJ**